


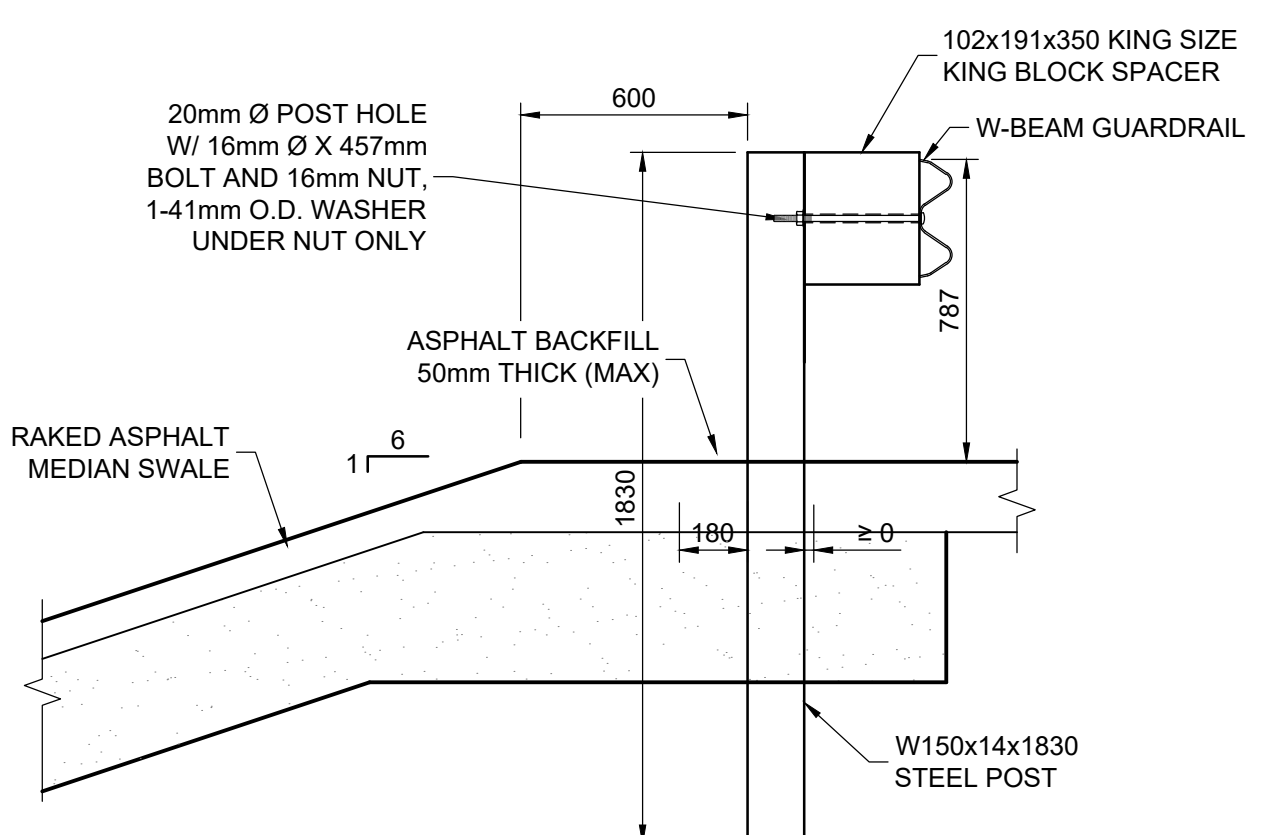
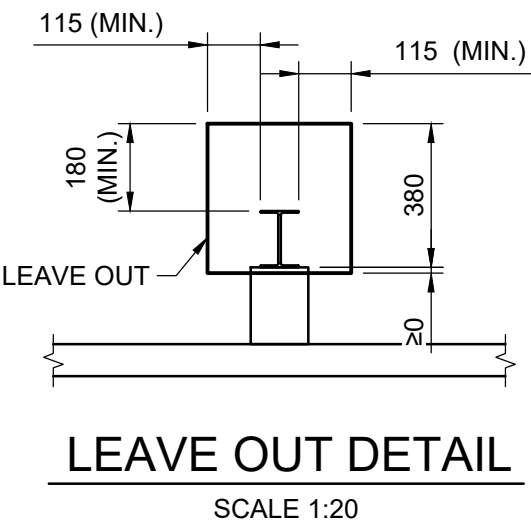
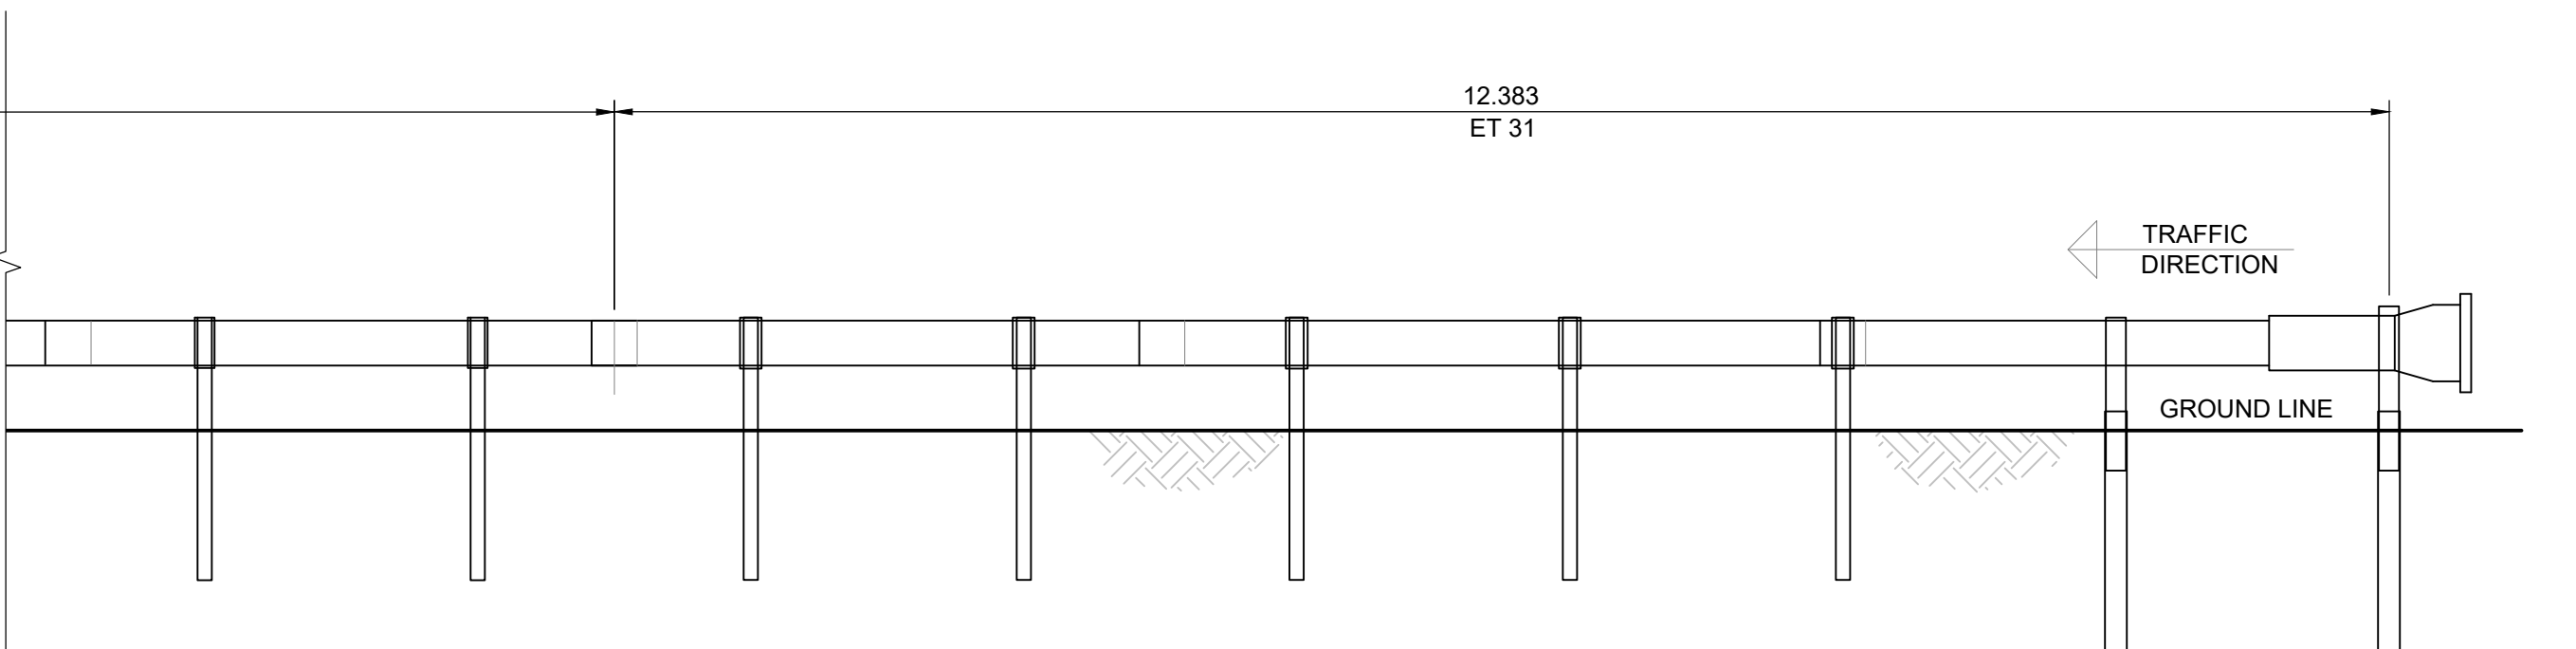
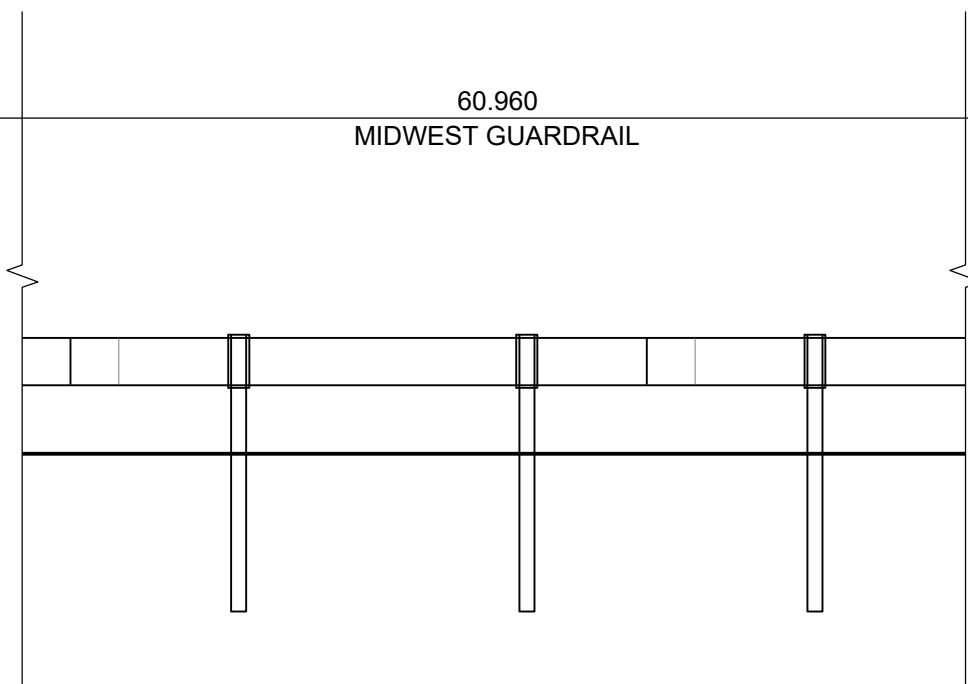
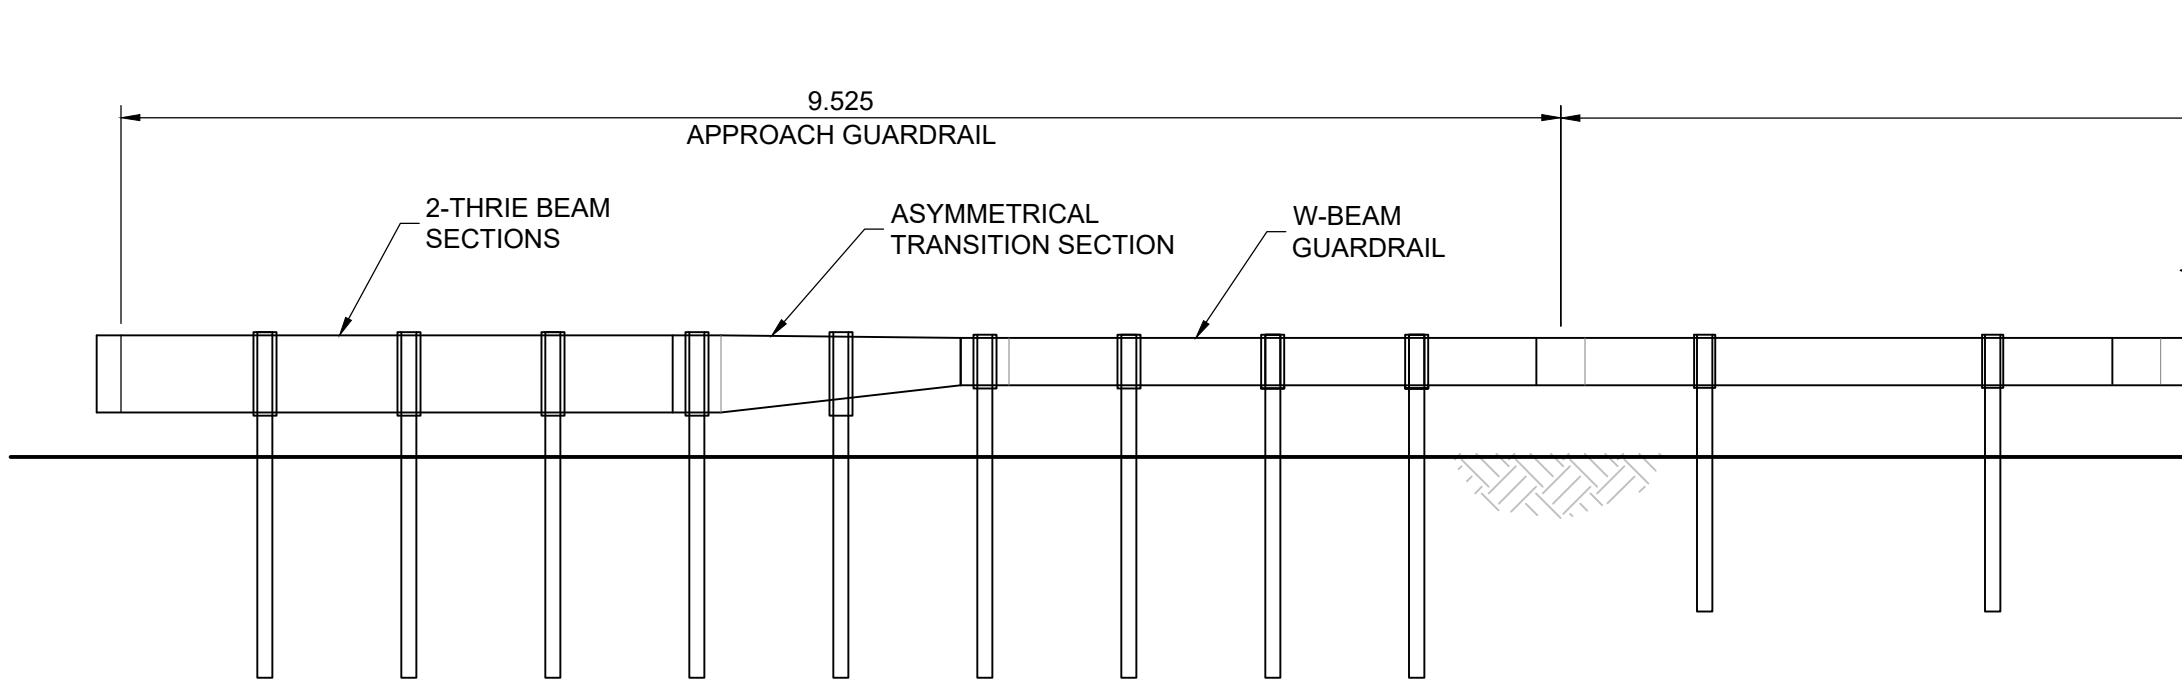


A APPROACH GUARDRAIL SECTION
1:20

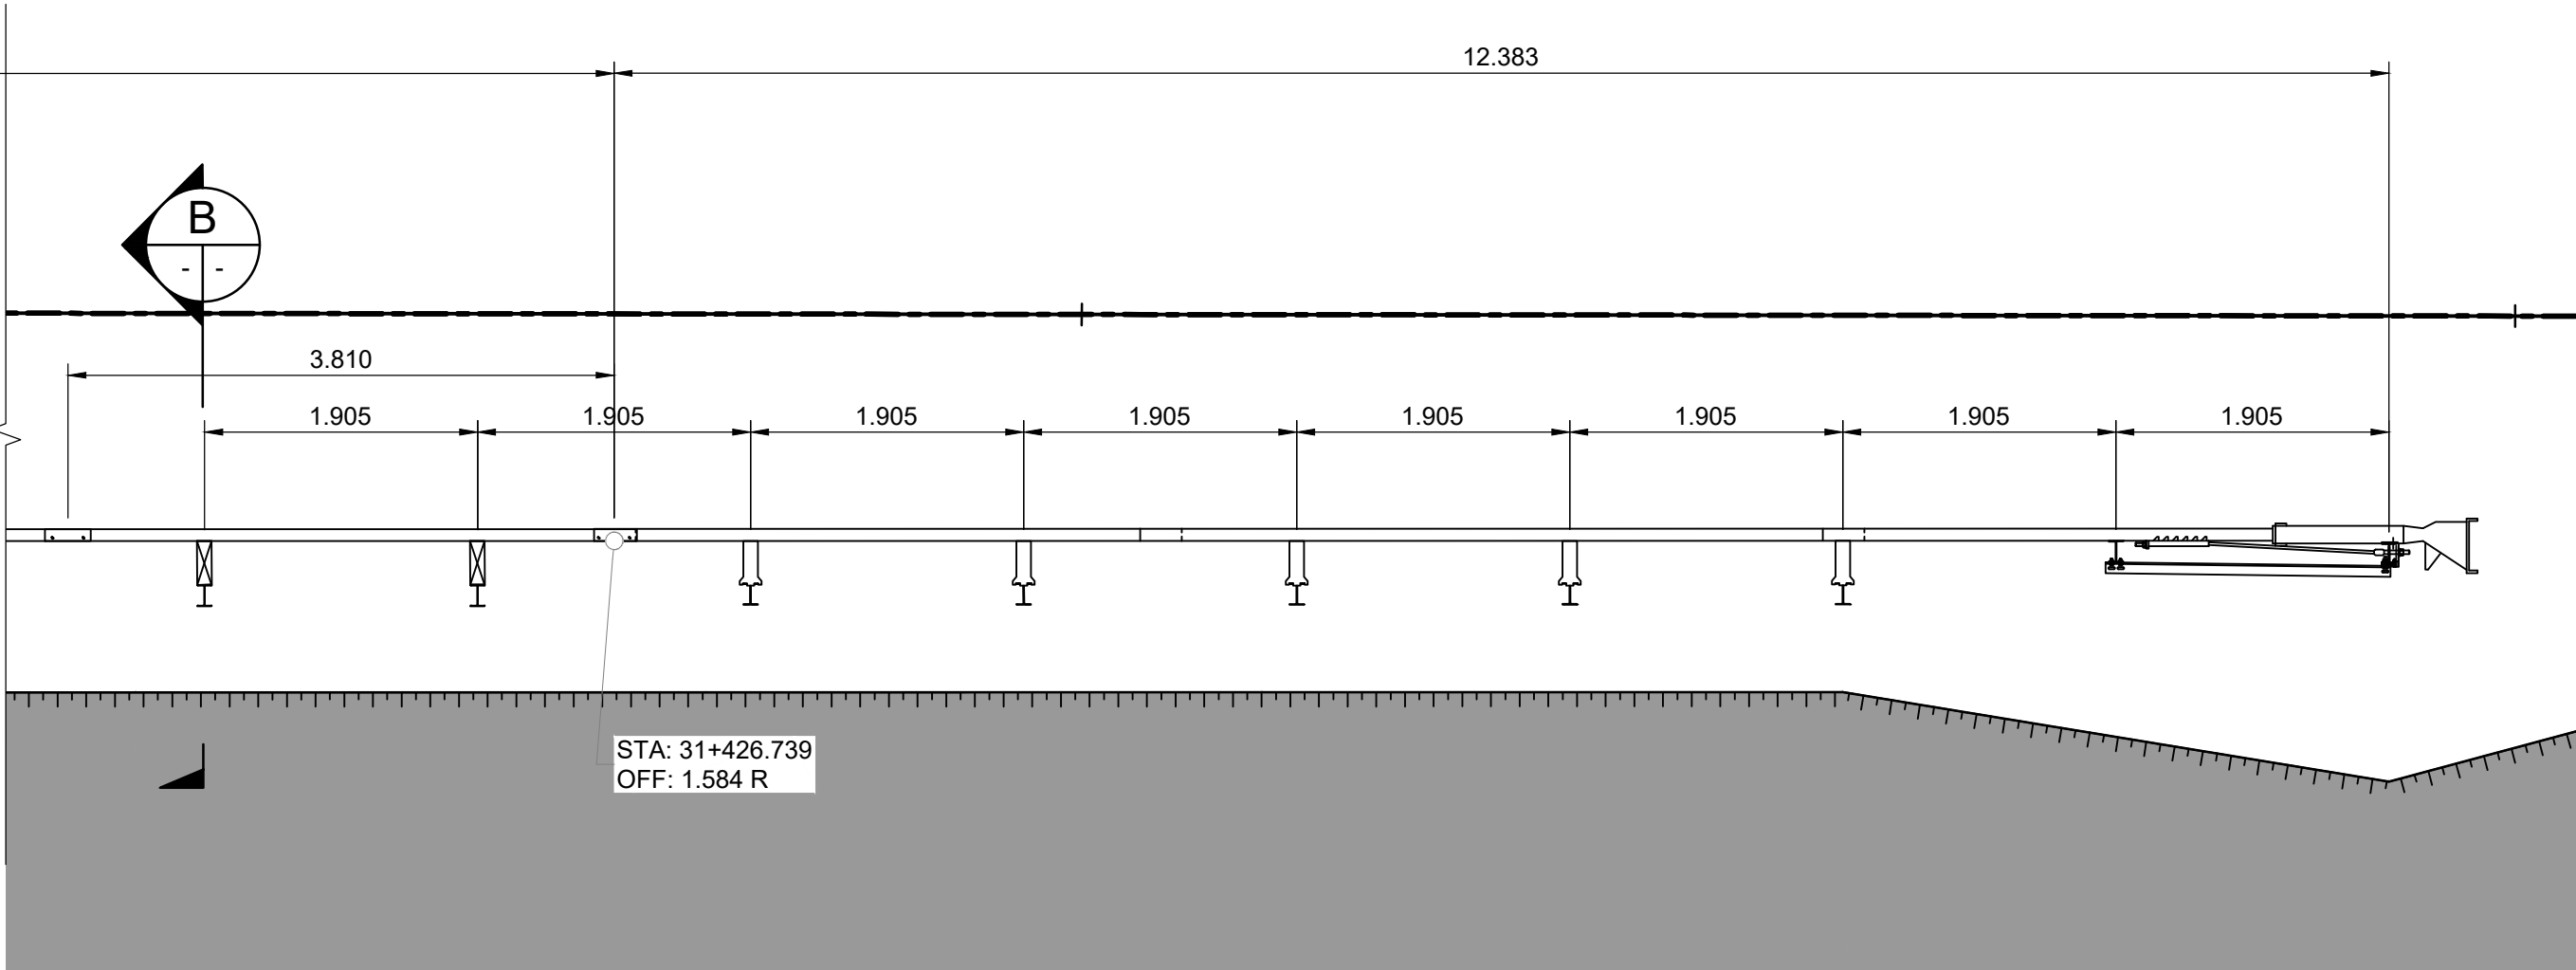

B MIDWEST GUARDRAIL SECTION
1:20

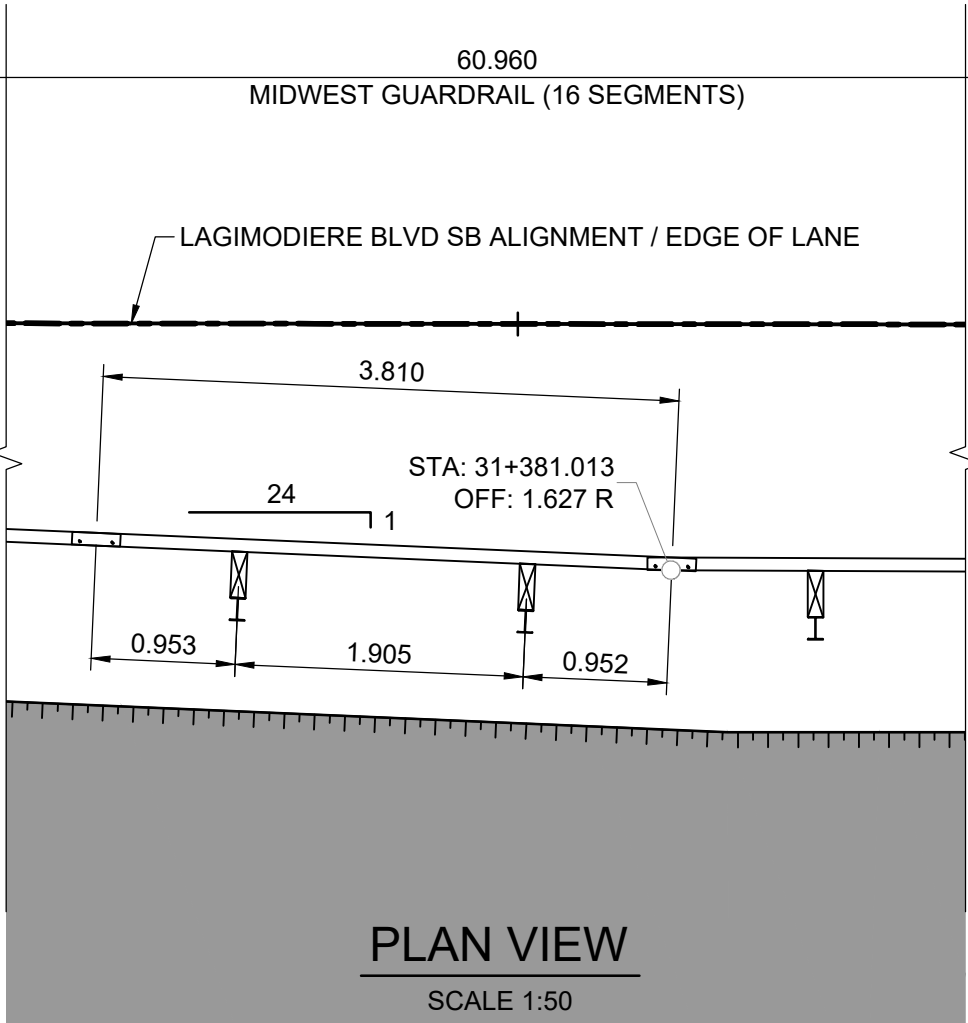

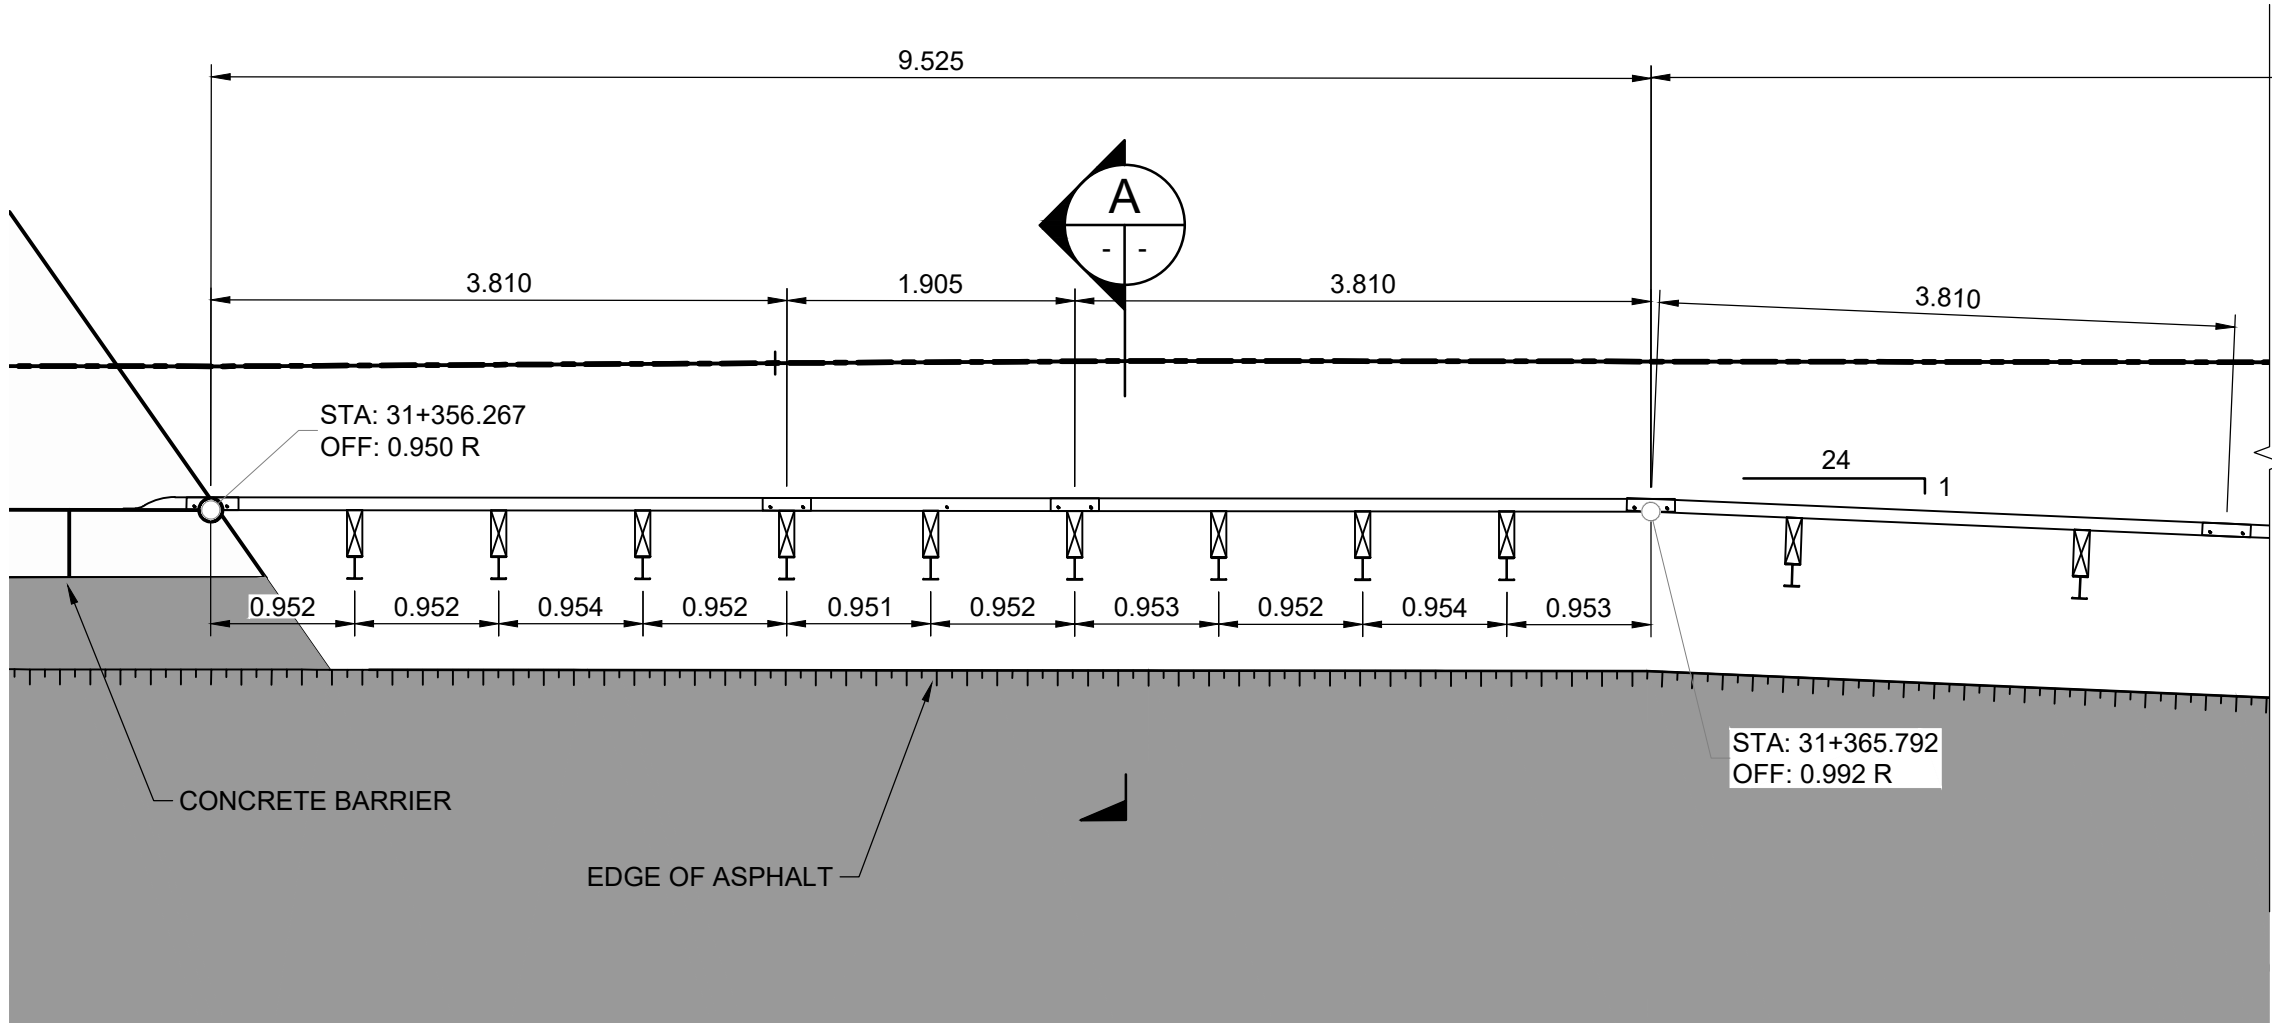

ELEVATION VIEW
SCALE 1:50

METRIC

WHOLE NUMBERS INDICATE MILLIMETRES
DECIMALIZED NUMBERS INDICATE METRES



LEAVE OUT DETAIL
SCALE 1:20

B.M. ELEV.				<div>TETRA TECH</div>		<div>THE CITY OF WINNIPEG PUBLIC WORKS DEPARTMENT</div>	
				DESIGNED BY	BG	REVIEWED BY	JT
				DRAWN BY	BG	APPROVED BY	JNC
				SCALE:	1 : 50 OR AS NOTED	ACCEPTED BY	DATE
0	ISSUED FOR TENDER		25.08.07	JNC	CAM WARD, P.ENG.		25.08.07
NO. REVISIONS				DATE	2025.08.07	CONSULTANT DRAWING NO.	
						734-INF.MB103007.01-DWG-C4314	
						LAGIMODIERE TWIN OVERPASSES OVER CPKC KEEWATIN REHABILITATION AND RELATED WORKS	
						GUARDRAIL DETAILS LAGIMODIERE BLVD SOUTHBOUND NORTH OF BRIDGE, RIGHT SIDE	
						CITY DRAWING NUMBER P123-25-4314	
						SHEET OF 14 20	
						4314	