


APPROACH GUARDRAIL PLAN

SCALE 1:20



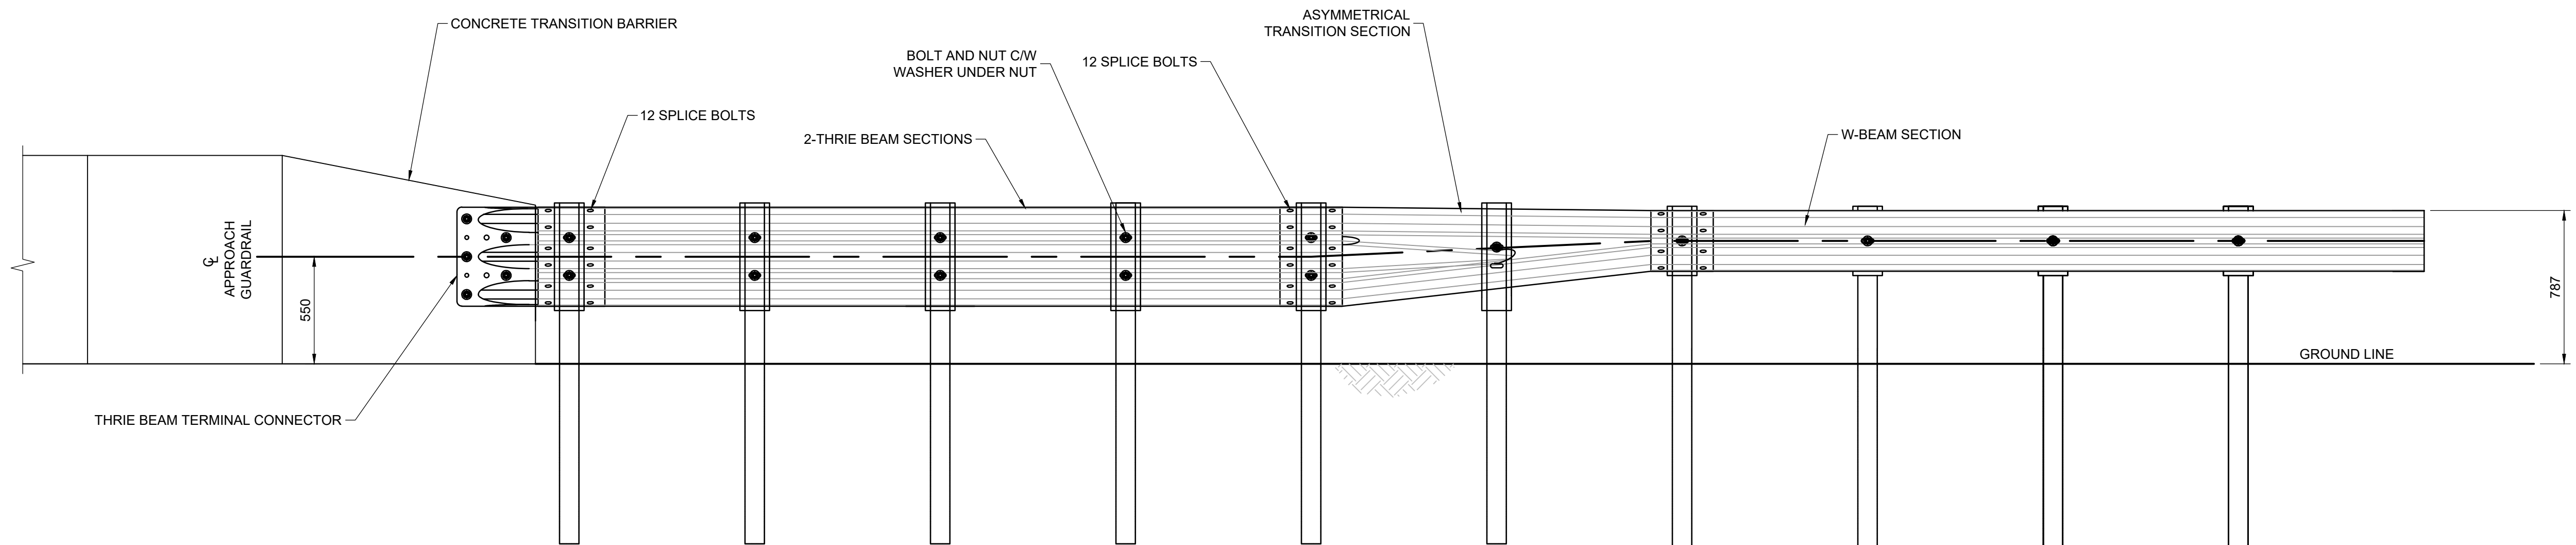

APPROACH GUARDRAIL ELEVATION

SCALE 1:20

METRIC

WHOLE NUMBERS INDICATE MILLIMETRES  
DECIMALIZED NUMBERS INDICATE METRES



B.M. ELEV.				<div>TETRA TECH</div>		<div>THE CITY OF WINNIPEG PUBLIC WORKS DEPARTMENT</div>		LAGIMODIERE TWIN OVERPASSES OVER CPKC KEEWATIN REHABILITATION AND RELATED WORKS		CITY DRAWING NUMBER P123-25-4317	
				DESIGNED BY -		REVIEWED BY JT					
				DRAWN BY BG		APPROVED BY JNC					
				SCALE: 1 : 50 OR AS NOTED		ACCEPTED BY DATE CAM WARD, P.ENG. 25.08.07					
0 ISSUED FOR TENDER		25.08.07		JNC							
NO. REVISIONS		DATE		BY		DATE 2025.08.07		CONSULTANT DRAWING NO. 734-INF-MB103007.01-DWG-C4317		GUARDRAIL DETAILS APPROACH GUARDRAIL	
										4317	