




**MOUNTABLE CURB & GUTTER** SCALE 1:10

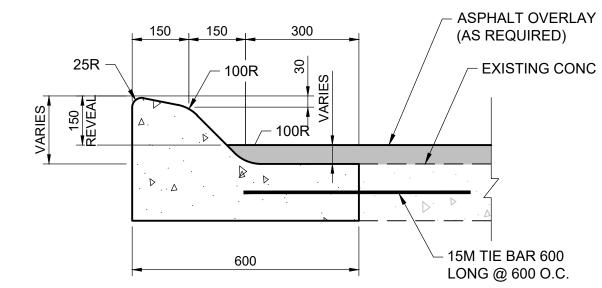


MODIFIED BARRIER CURB & GUTTER SCALE 1:10

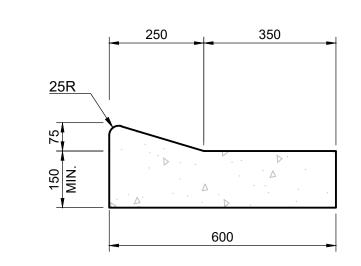


75mm LIP CURB & GUTTER SCALE 1:10

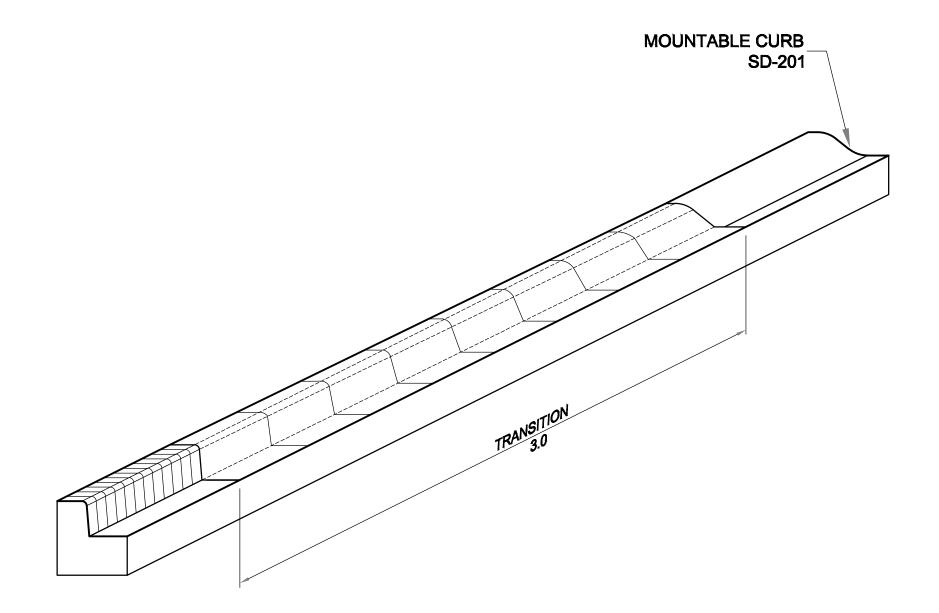



TRANSITION - BARRIER CURB AND GUTTER TO MOUNTABLE CURB

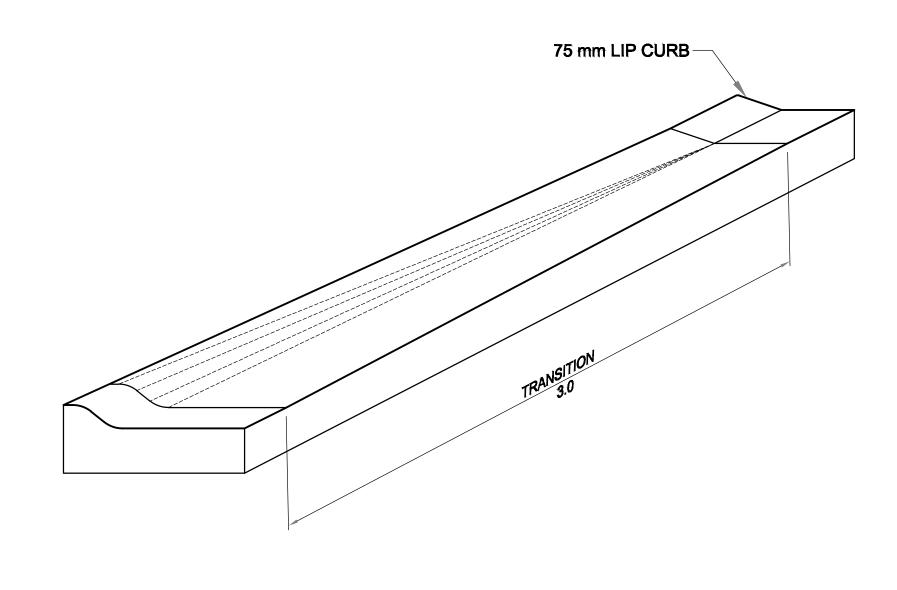

TRANSITION - MOUNTABLE CURB TO 75 LIP CURB AND GUTTER SCALE 1:20

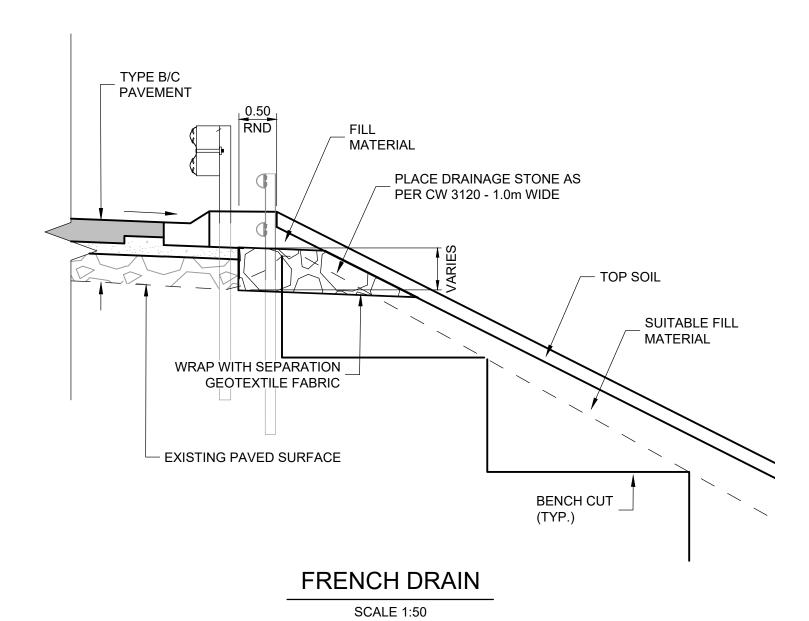

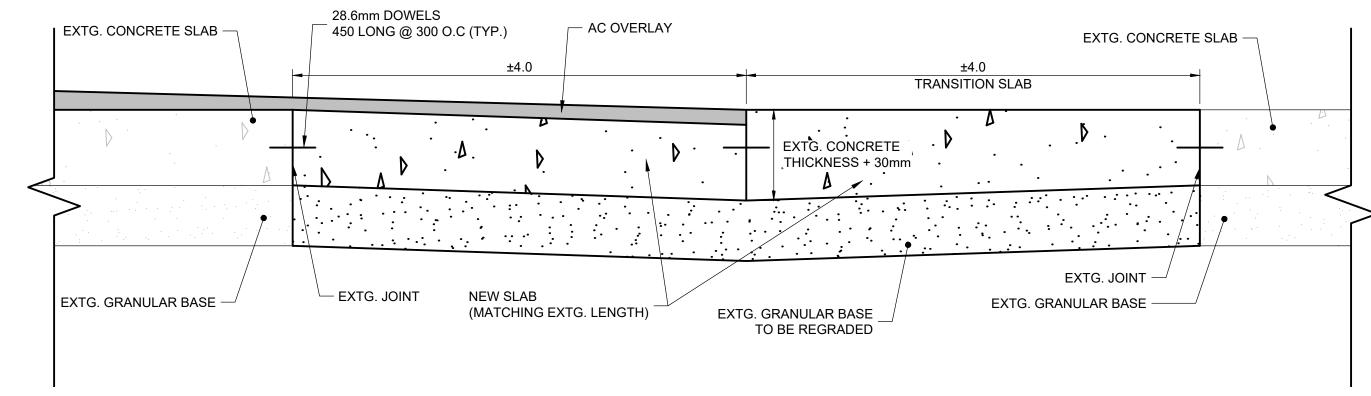

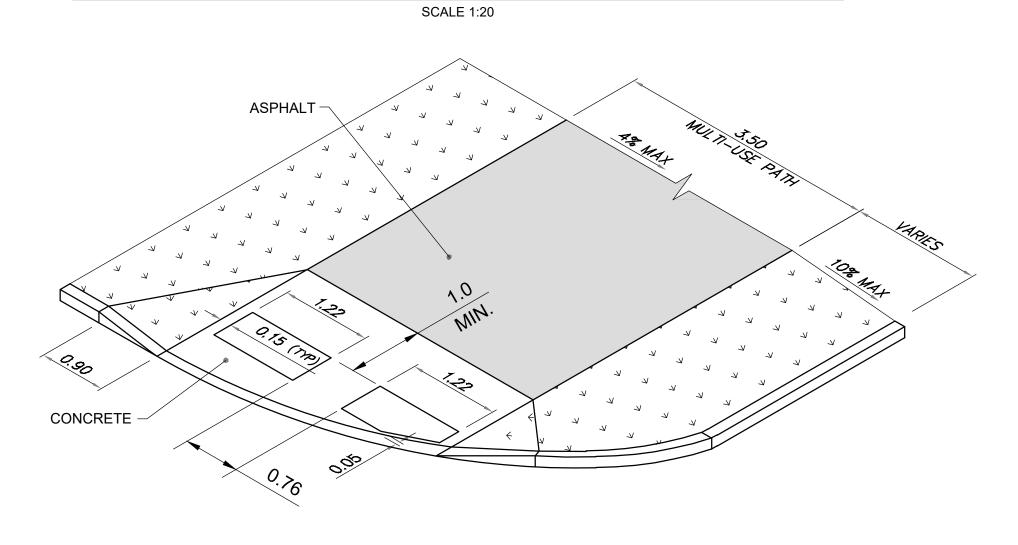

DUAL DETECTABLE CURB RAMP SCALE 1:50

COMPOSITE PAVEMENT TO CONCRETE PAVEMENT TRANSITION SCALE H 1:25, V 1:12.5

				33,121,123,11123			
B.M. ELEV.			TETRA TECH				
				DESIGNED BY	) _	REVIEWED JT	_
				DRAWN BY	DD	APPROVED JNC	
				SCALE:	AS NOTED	ACCEPTED BY DATE	CONSULTANT DRAWING NO
0	ISSUED FOR TENDER	25.08.07	JNC			CAM WARD, P.ENG. 25.08.07	734-INF.MBI03007.01-DWG-C4
NO.	REVISIONS	DATE	BY	DATE	25.08.07		7 34-INF.WIBIU3007.01-DWG-C4

Winnipeg	THE CITY OF PUBLIC WORKS DEP	
wininpog		CITY DRAWING NI IMPER

ENGINEERS
GEOSCIENTISTS

Certificate of Authorization Tetra Tech Canada Inc.

No. 6499

MANITOBA

	Winnipeg PUBLIC WORKS DEPART	MENT		
	LAGIMODIERE TWIN OVERPASSES OVER CPKC KEEWATIN	CITY DRAWING NUMBER P123-25-4319		
	REHABILITATION AND RELATED WORKS	SHEET OF 19 20		
G NO. G-C4319	ROAD DETAILS	4319		

**METRIC** WHOLE NUMBERS INDICATE MILLIMETRES DECIMALIZED NUMBERS INDICATE METRES