


1
- -
CPKC GATE - PLAN
1 : 150




2
- -
CPKC SLIDING GATE - ELEVATION
1 : 40

NOTE: THIS DRAWING IS ILLUSTRATE GATE GEOMETRY ONLY. SLIDING GATES TO BE DESIGNED BY SUPPLYING MANUFACTURER.

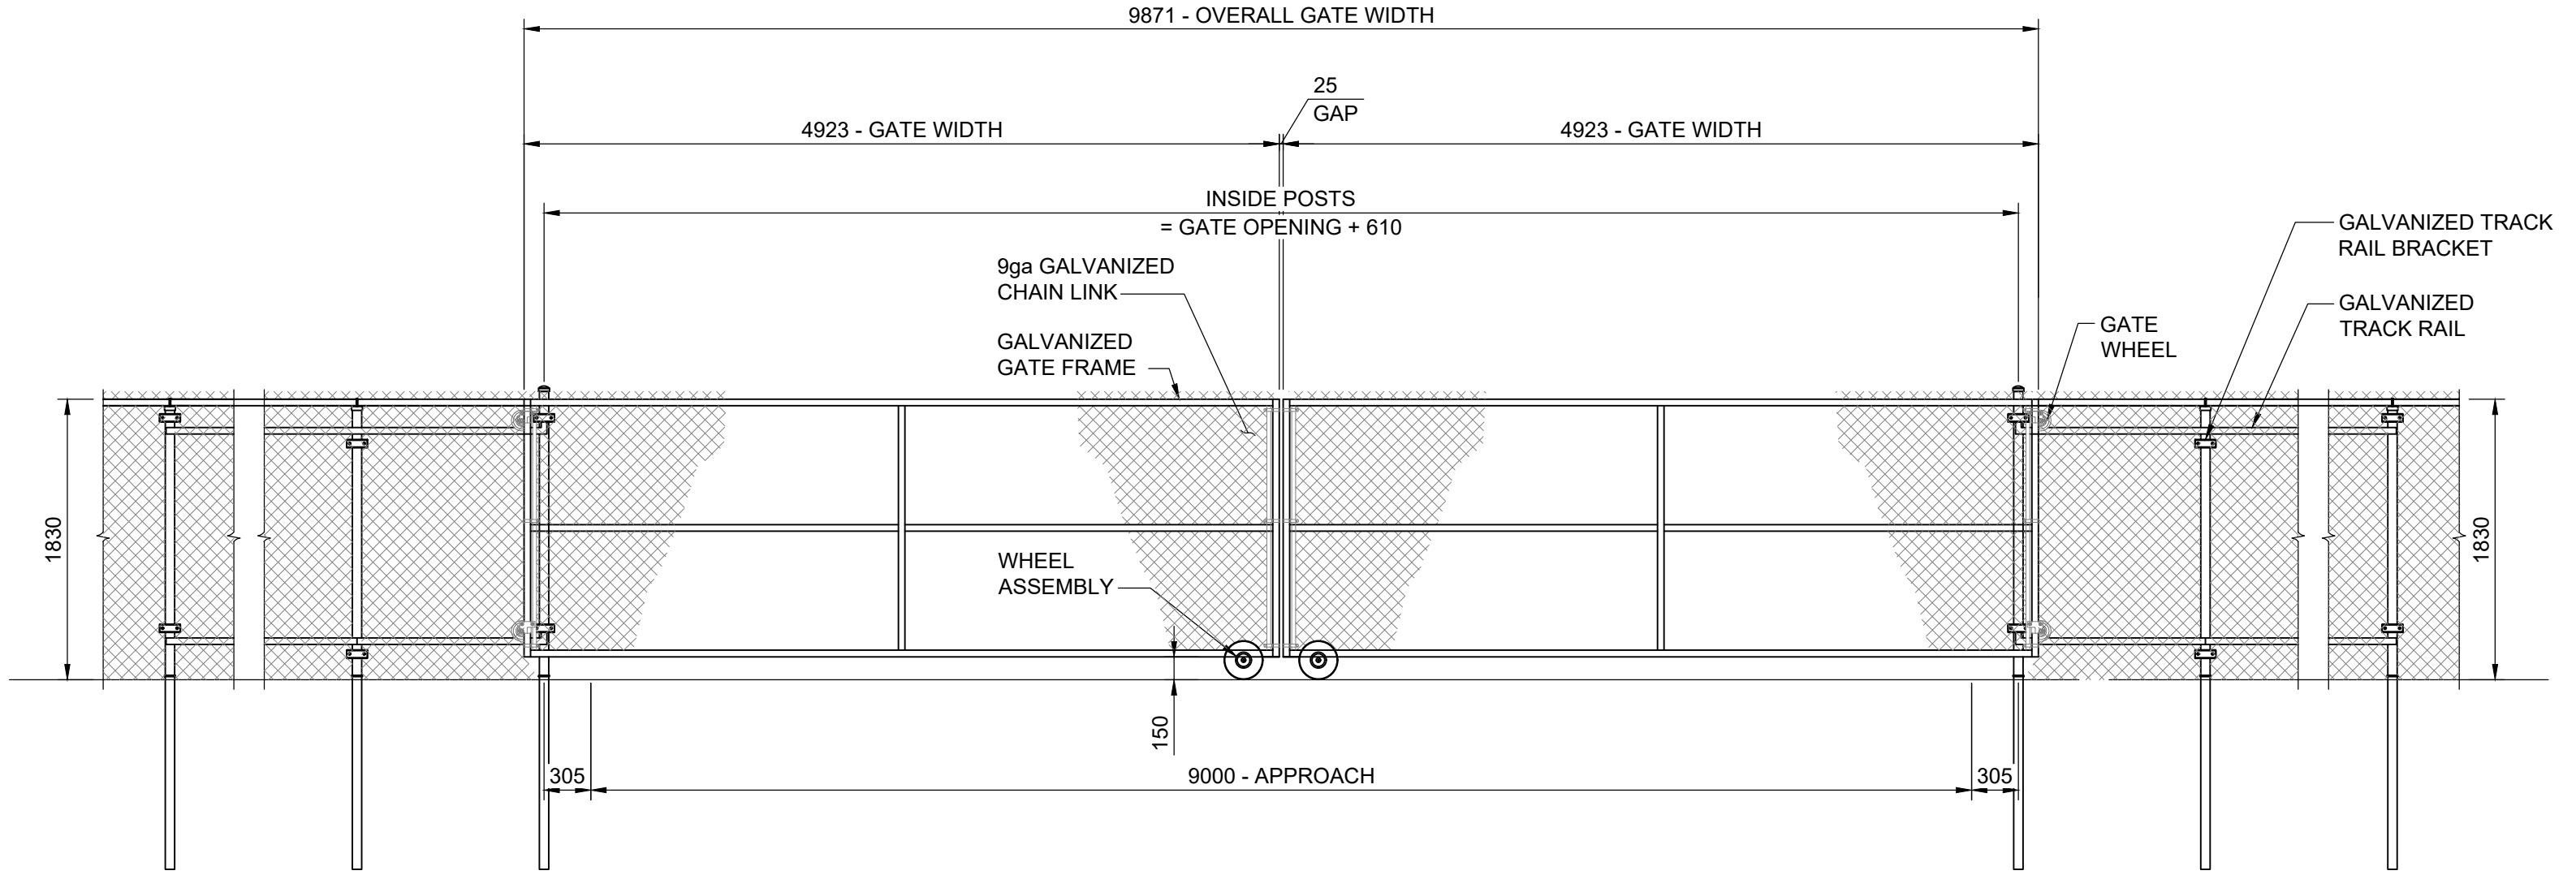

Certificate of Authorization
Tetra Tech Canada Inc.
No. 6499

B.M. ELEV.				<div>TETRA TECH</div>		CONSULTANT DRAWING NO. 704-INF-MBI03007.01-DWG-S4601
				DESIGNED BY SA	REVIEWED BY MJB	
				DRAWN BY EV	APPROVED BY MJB	
				SCALE: AS NOTED	ACCEPTED BY DATE CAM WARD, P.ENG. 25.08.07	
0	ISSUED FOR TENDER	25.08.07	SA			
NO.	REVISIONS	DATE	BY	DATE 25.08.07		



THE CITY OF WINNIPEG
PUBLIC WORKS DEPARTMENT
ENGINEERING DIVISION

LAGIMODIERE TWIN OVERPASSES OVER CPKC KEEWATIN REHABILITATION AND RELATED WORKS	CITY DRAWING NUMBER P123-25-4601
	SHEET 1 OF 1
CPKC ACCESS GATE DETAILS	4601