




THE CITY OF WINNIPEG

WATER AND WASTE DEPARTMENT ENGINEERING SERVICES DIVISION


CHARLESWOOD-ASSINIBOIA FEEDER MAIN RIVER CROSSING REHABILITATION

TENDER NO. 310-2025

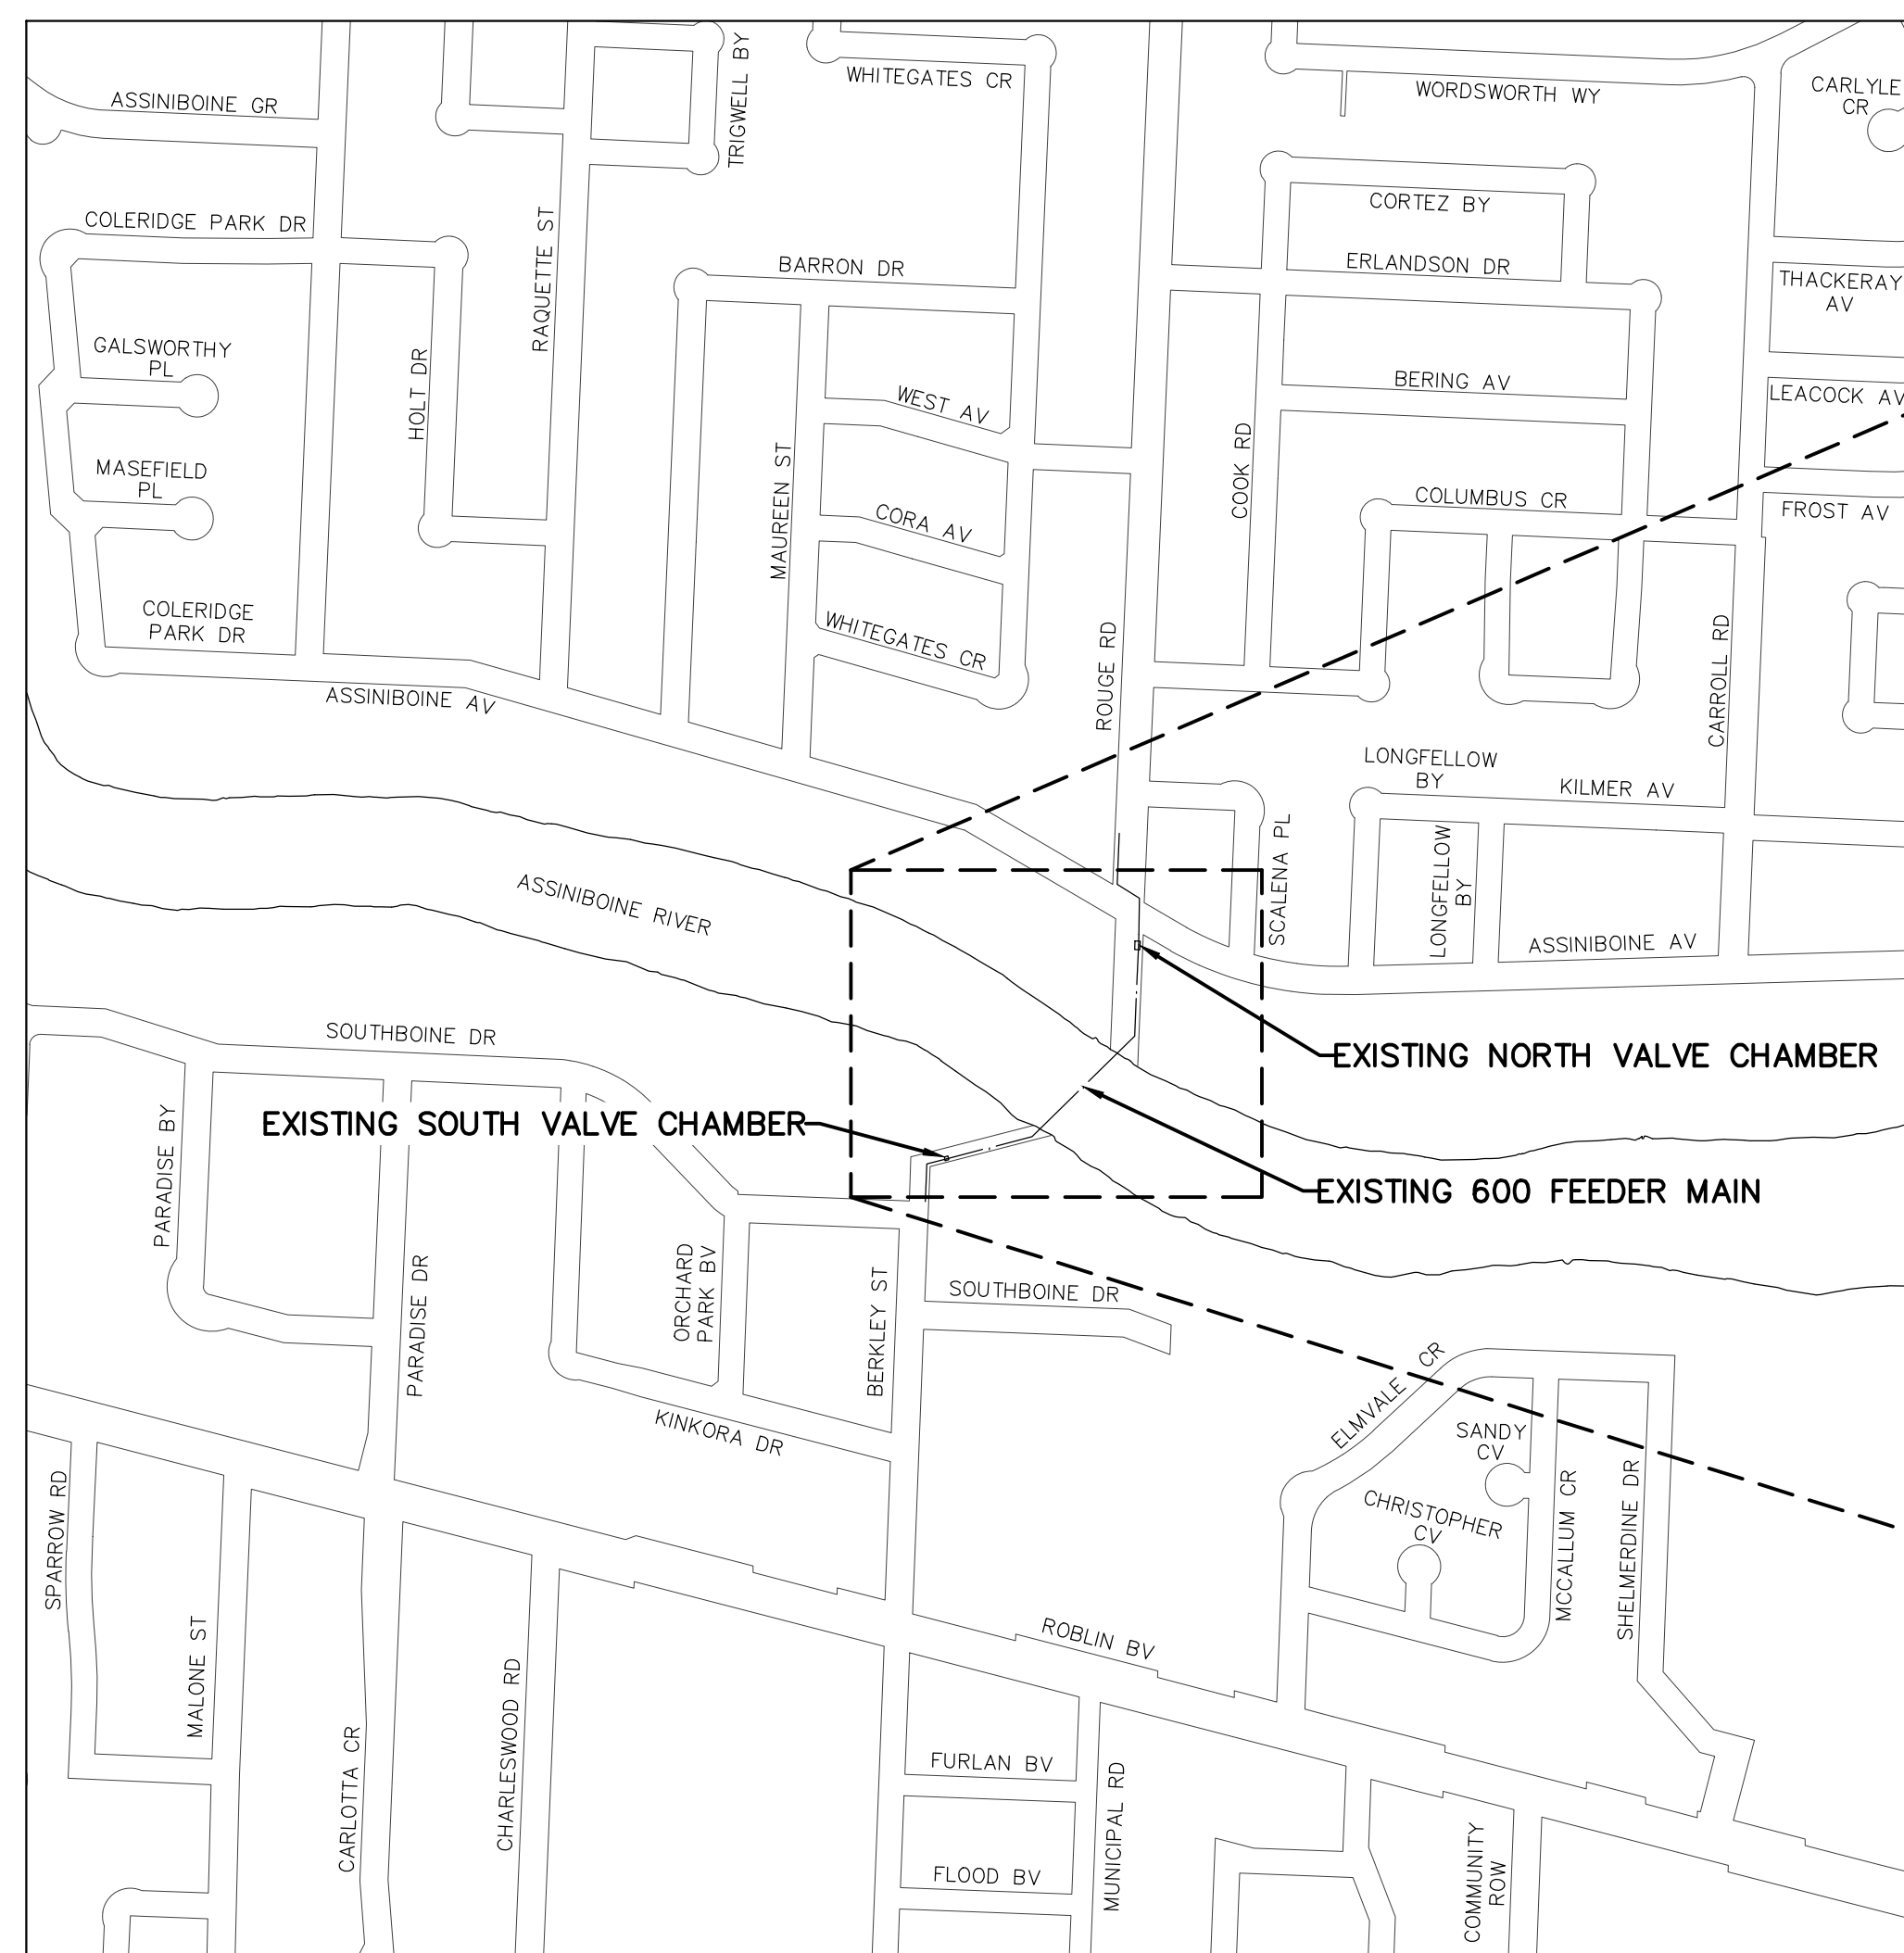

KEY MAP

SCALE: 1:5000
0 50 100 200 300m

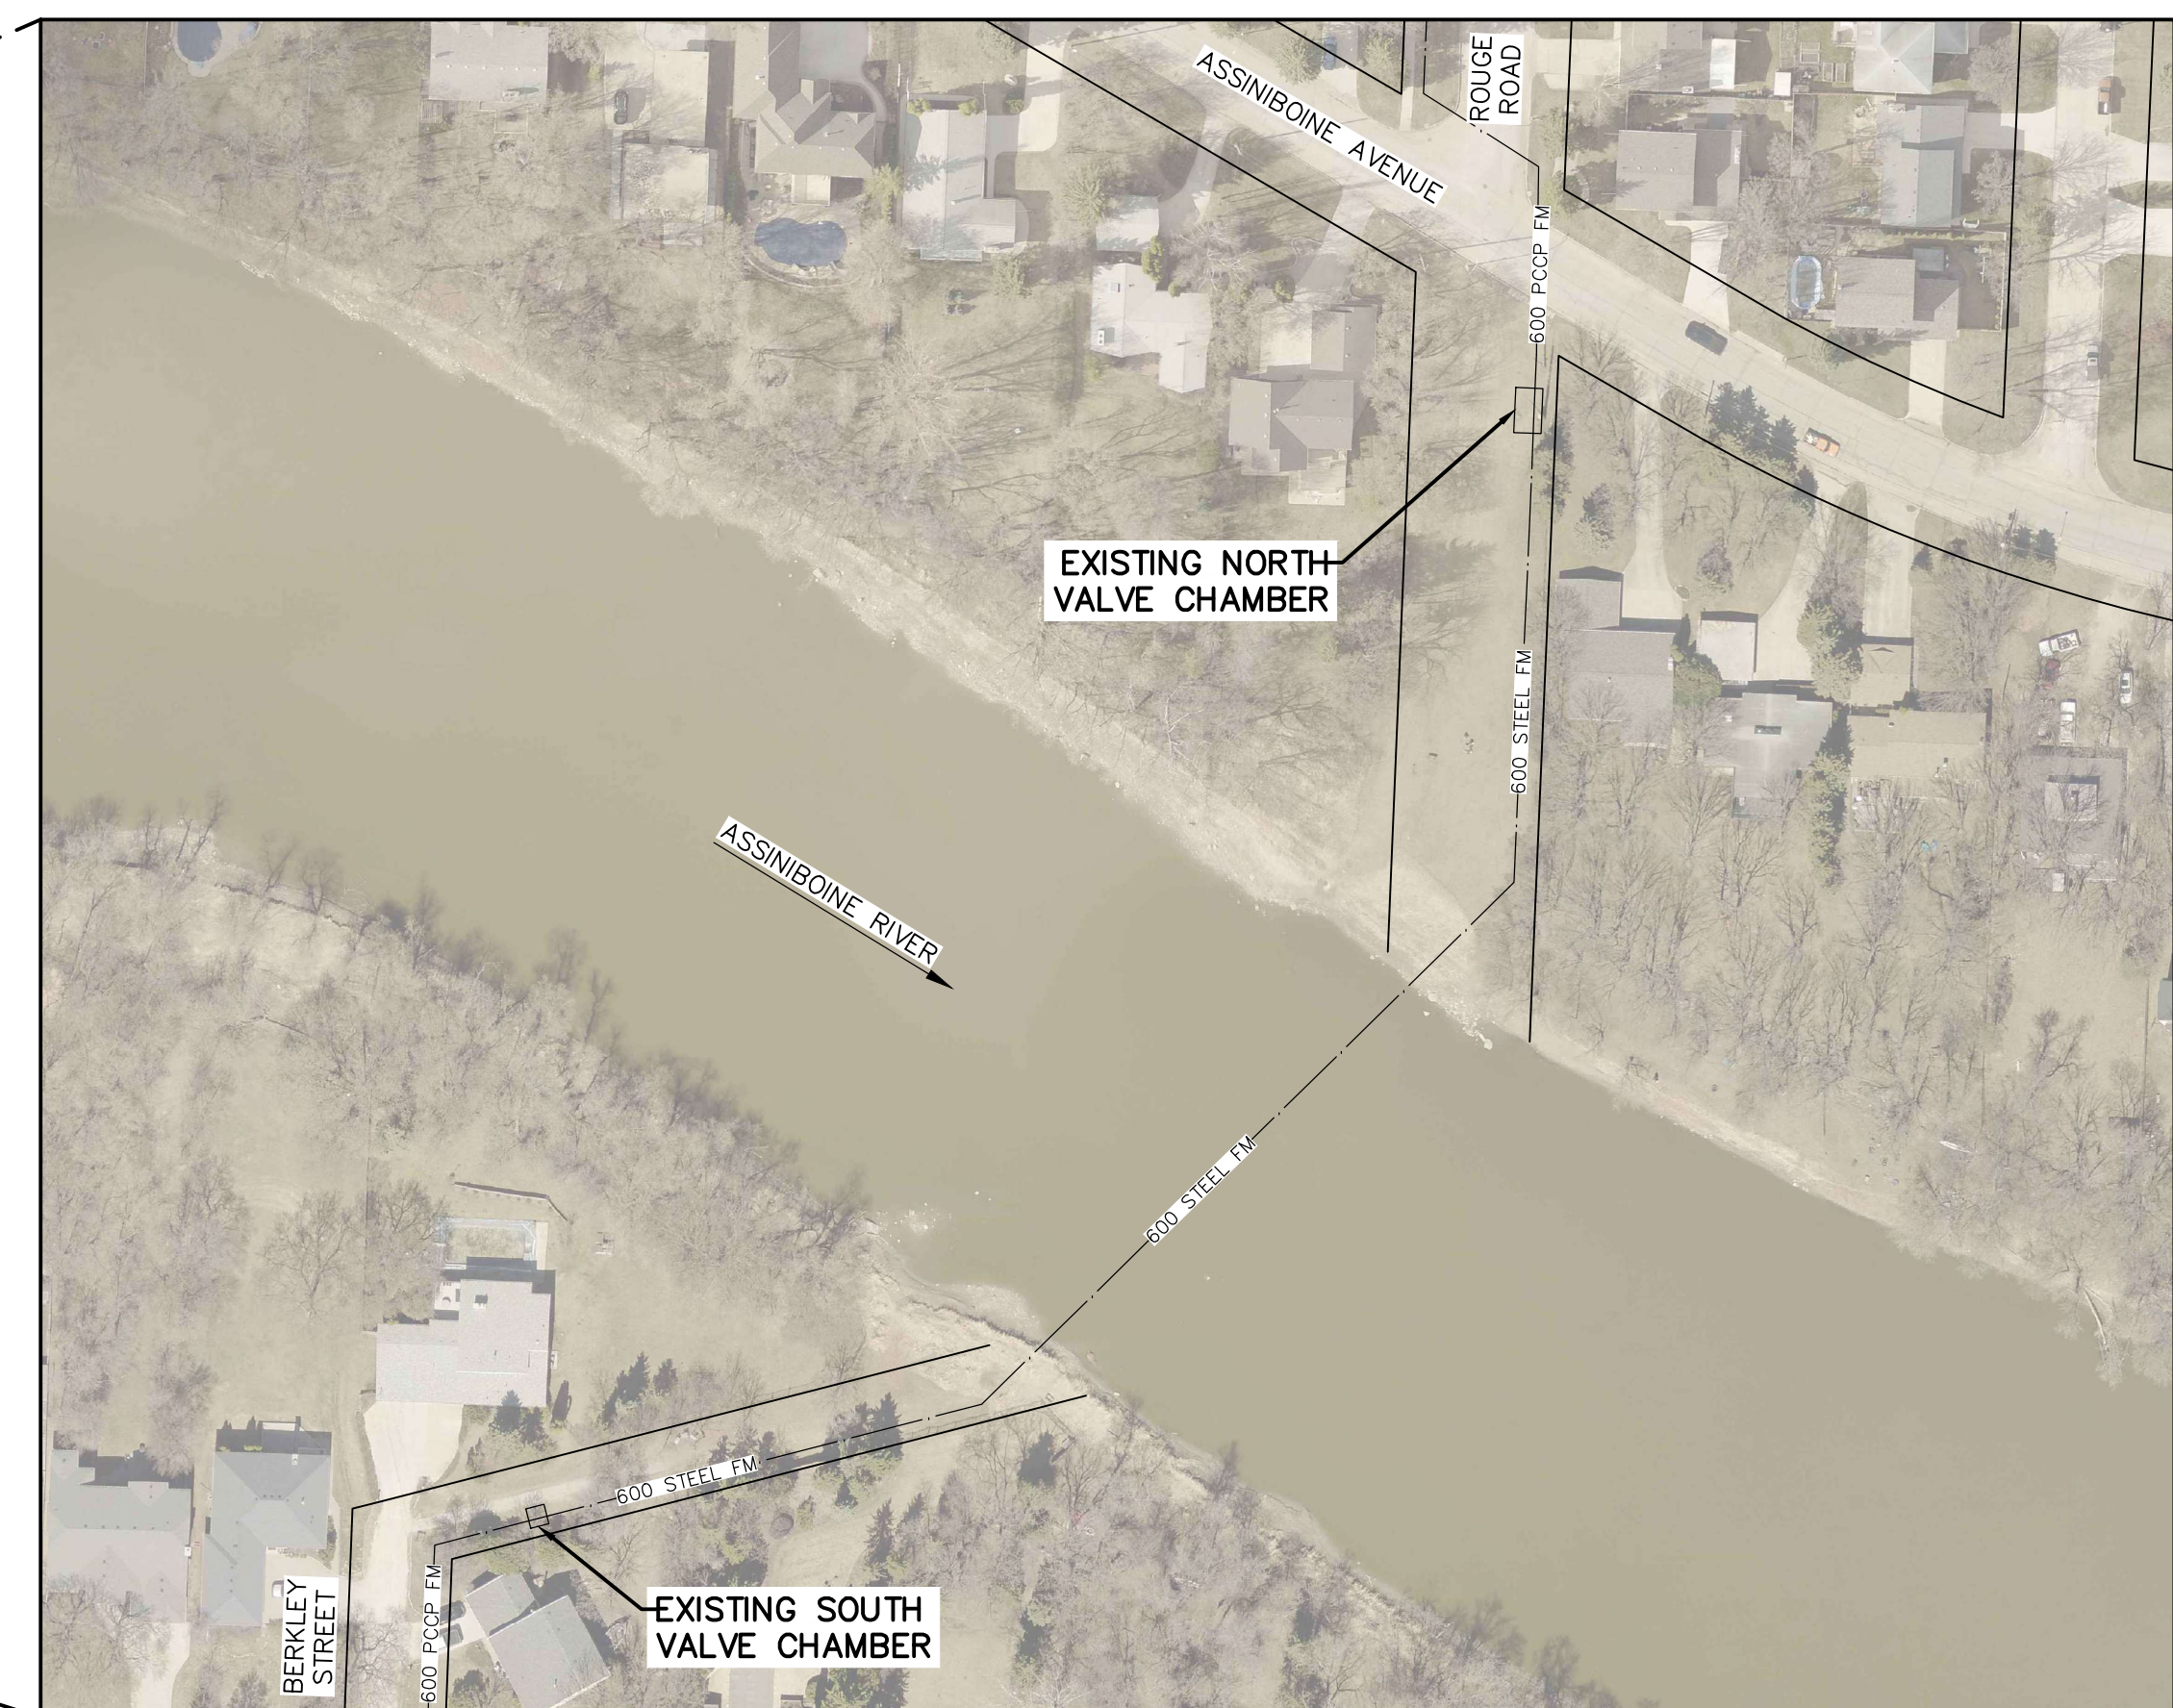

DATE OF AIR PHOTO: MAY 2021

LOCATION PLAN

SCALE: 1:1000
0 10 20 30 40 50m



500 - 311 Portage Avenue, Winnipeg MB Canada R3B 2B9
Tel. 204.489.5900 Fax. 204.453.9012 www.stantec.com

ISSUED FOR CONSTRUCTION

SHEET 1 OF 7

CITY DRAWING NUMBER

1-0798E-D0005-001

FILE PATH: U:\133600057\09_CAD\07 Sheets\
FILE NAME: 01 COVER.dwg