




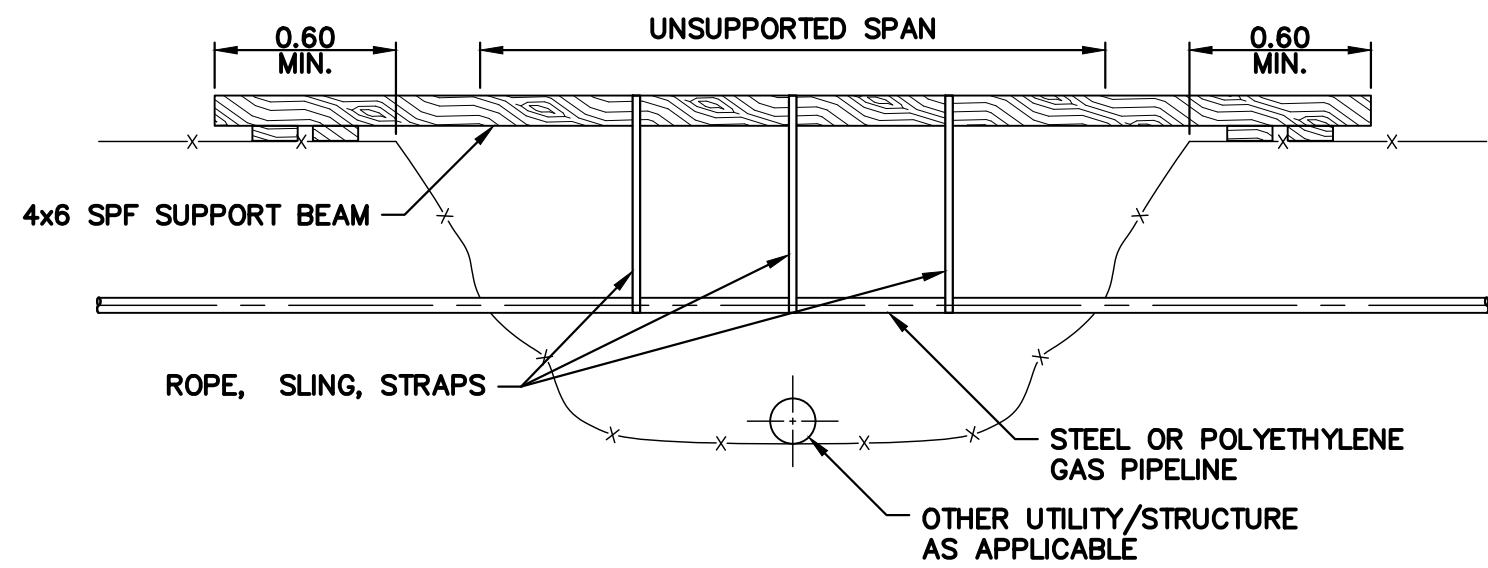

DETAIL - TEMPORARY SUPPORT OF HYDRO GAS LINES PERPENDICULAR TO EXCAVATION
Scale N.T.S.


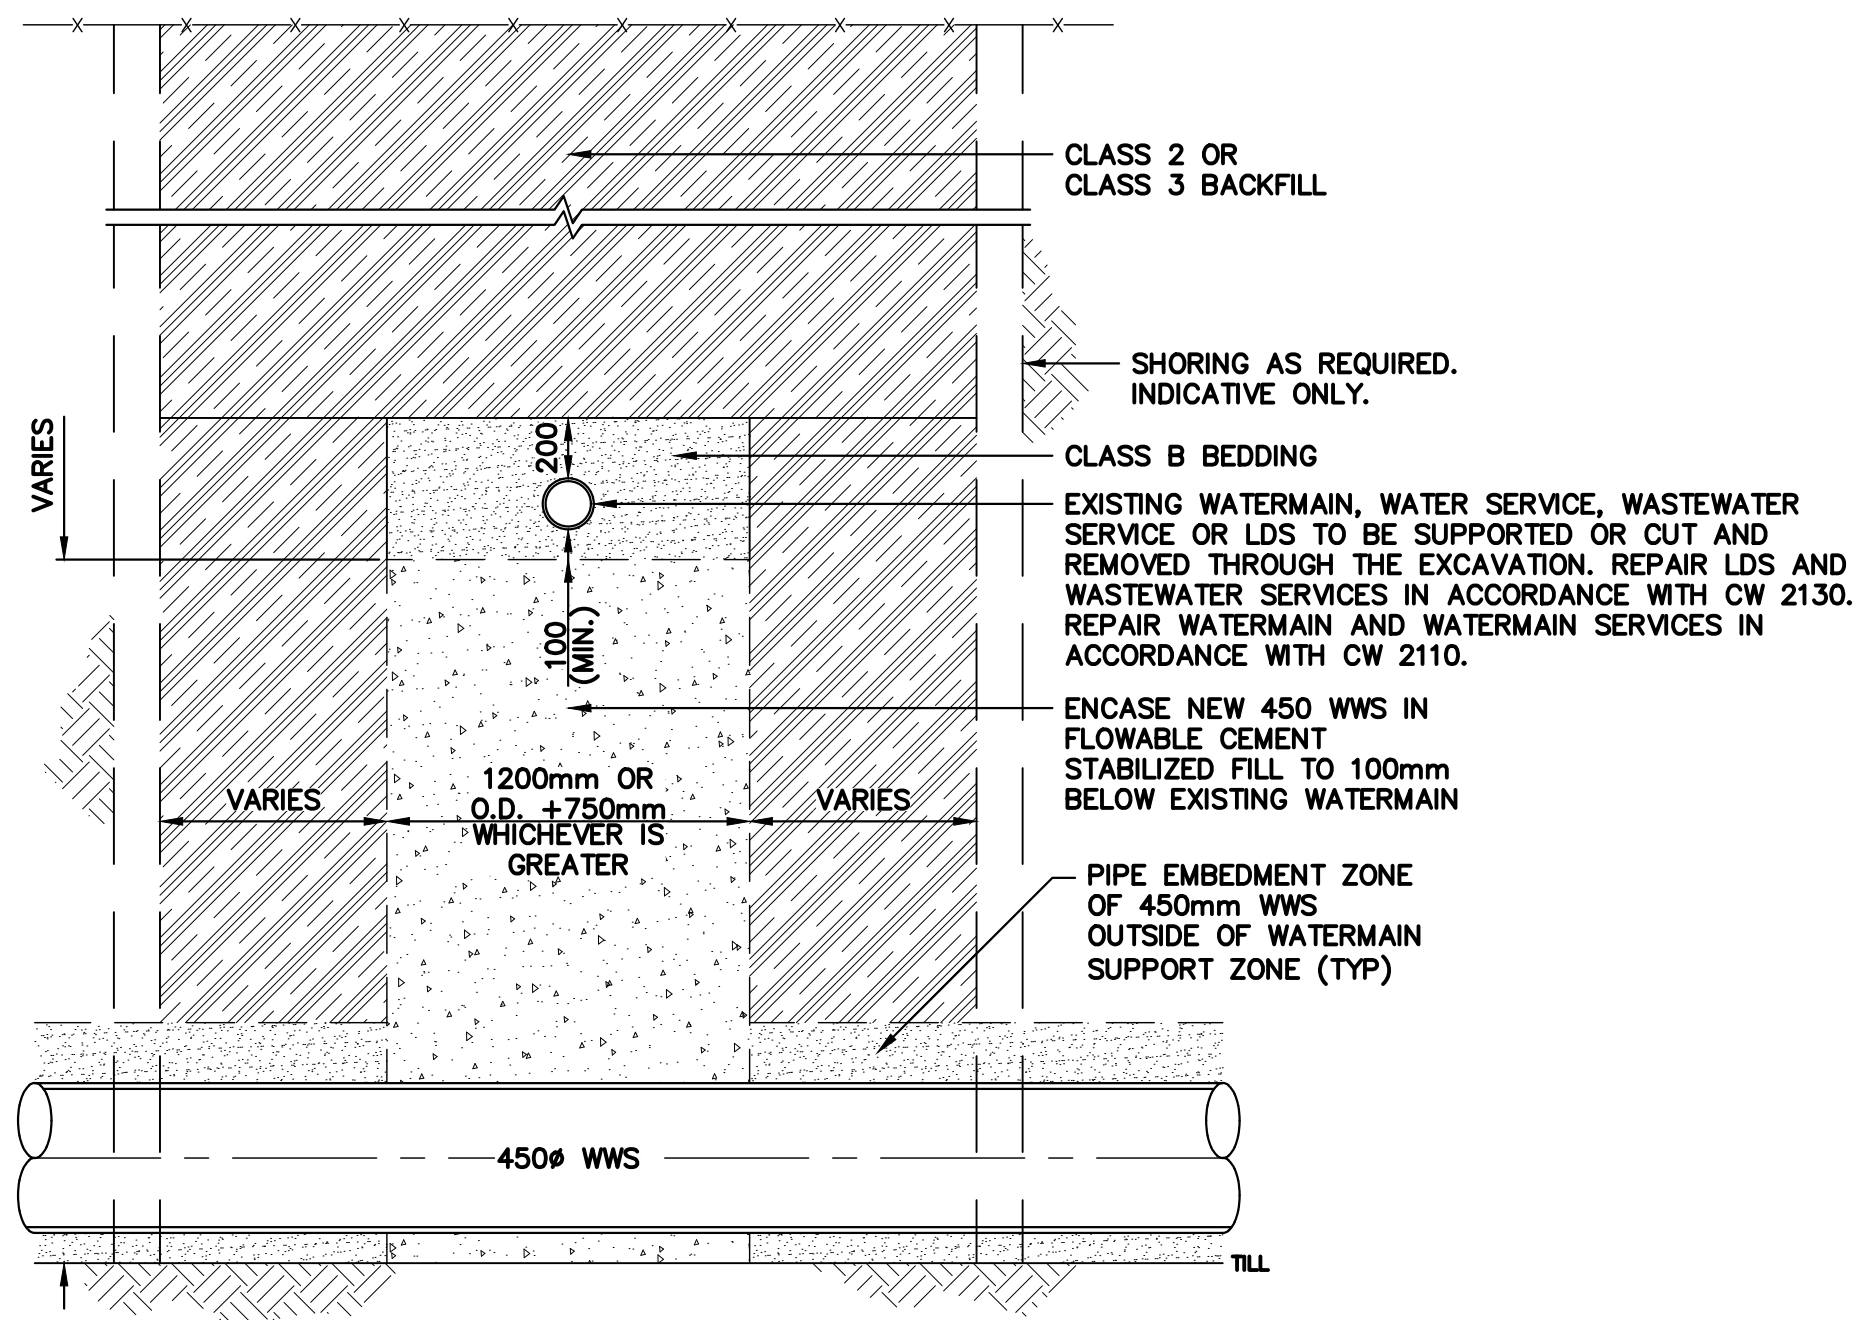


2 DETAIL - STAB FOUNDATION
Scale N.T.S.

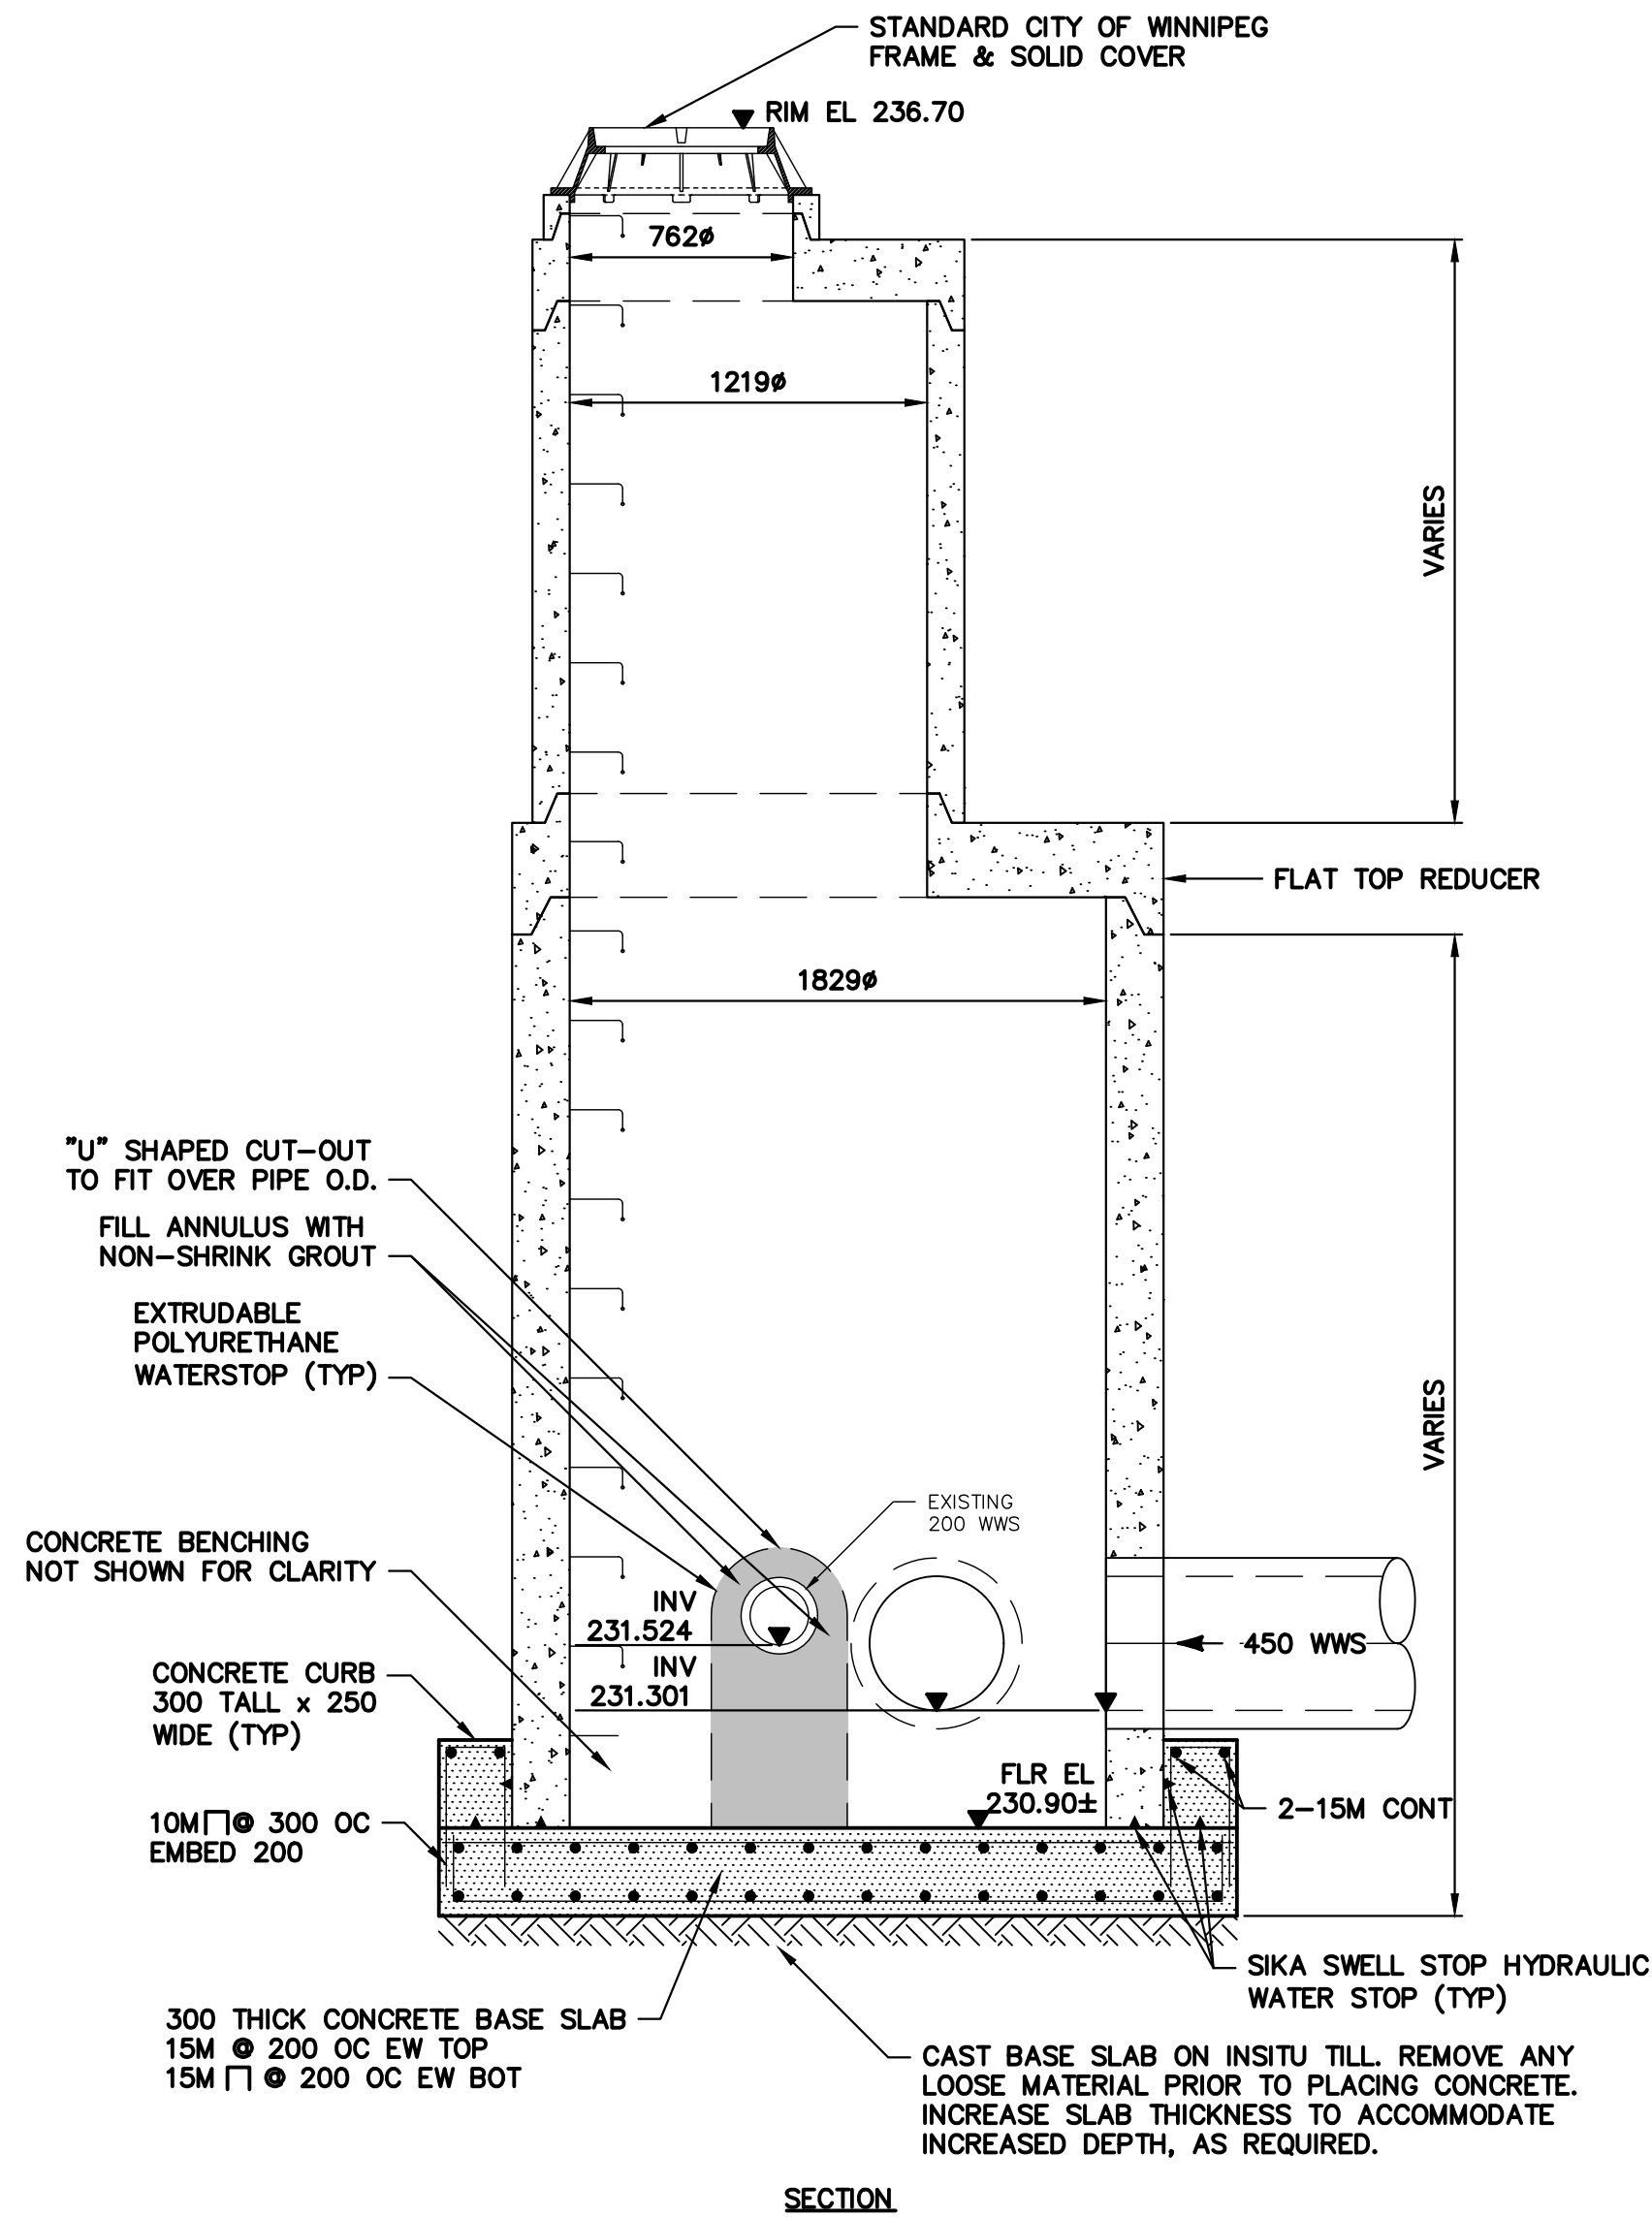

3 DETAIL - NEW MH.6
Scale 1:25

NOTE:
ADWF FOR EXISTING 200mm WWS APPROXIMATELY 1.0 L/s.
CONTRACTOR MAY PROPOSE AN ALTERNATIVE METHOD OF
FLOW-BYPASS WHICH WOULD ALLOW FOR INSTALLATION OF
A PRECAST 1800mm MANHOLE AT MH.6.

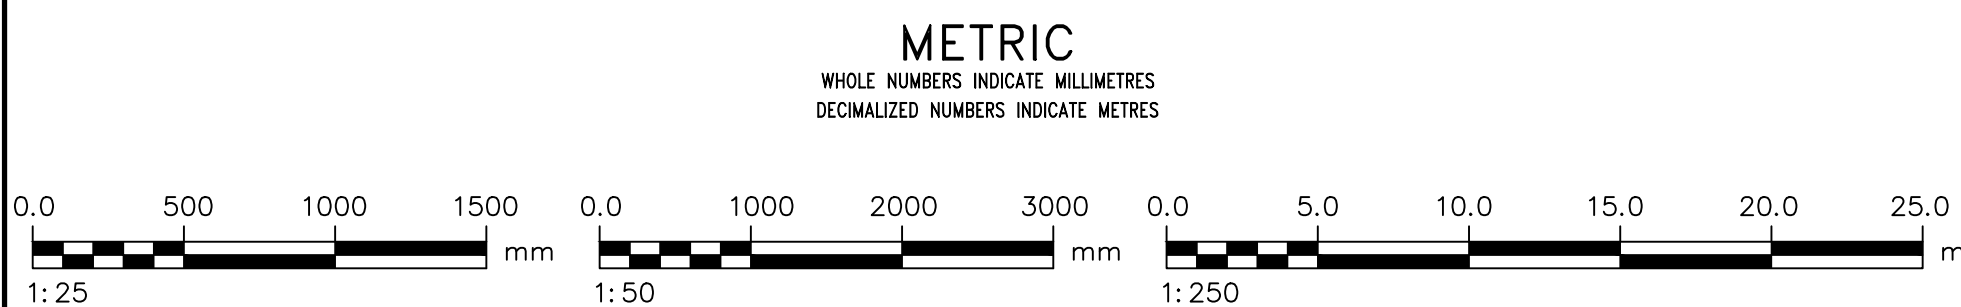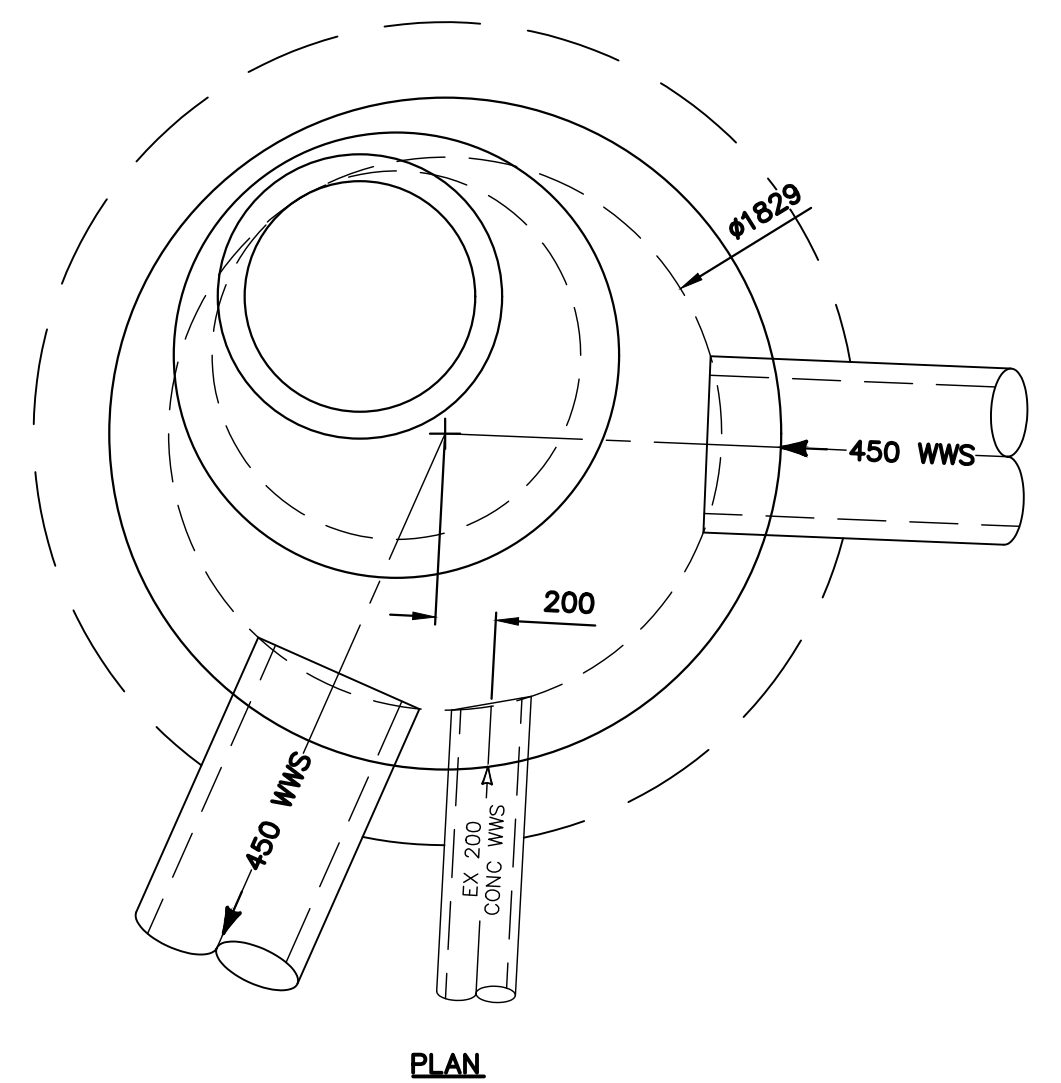

LOCATION APPROVED UNDERGROUND STRUCTURES		AECOM		ENGINEERS GEOSCIENTISTS MANITOBA Certificate of Authorization AECOM Canada ULC No. 4671		FOR INDEX SEE 13605	
SUPV. U/G STRUCTURES COMMITTEE DATE NOTE: LOCATION OF UNDERGROUND STRUCTURES AS SHOWN ARE BASED ON THE BEST INFORMATION AVAILABLE BUT NO GUARANTEE IS GIVEN THAT ALL EXISTING UTILITIES ARE SHOWN OR THAT THE GIVEN LOCATIONS ARE EXACT. CONFIRMATION OF EXISTENCE AND EXACT LOCATION OF ALL SERVICES MUST BE OBTAINED FROM THE INDIVIDUAL UTILITIES BEFORE PROCEEDING WITH CONSTRUCTION.		B.M. 83R472 S.E. Cor. Bedson St. & Addison Ave., 16ft. on top of 0.05m dia. x 2.4m iron pipe, 10.1m E. of C.L. Conc. Pav't. of ELEV. 237.928m Bedson St. & 6.4m S. of C.L. Conc. Pav't. Addison Ave., or 2.6m N. of S.L. Addison Ave. & on E. property line. CONSTRUCTION COMPLETION DATE: YYYY MM DD		DESIGNED BY: AD CHECKED BY: JAT DRAWN BY: ADL APPROVED BY: KWF SCALE: HORIZONTAL AS NOTED VERTICAL N/A RELEASED FOR CONSTRUCTION: K. SAPIAK DATE: 2025/03/20		THE CITY OF WINNIPEG WATER AND WASTE DEPARTMENT ENGINEERING DIVISION ST. CHARLES SEWER DISTRICT WASTEWATER SEWER DETAILS SHEET 9 OF 9 CITY DRAWING NUMBER 13612	
0 ISSUED FOR TENDER 25/03/24 ADL		DATE: 2025 03 22 PLOT DATE: 2025 03 22 Tender No: 313-2025		CONSULTANT DRAWING NUMBER C-4001		FILE PATH: C:\Users\leipia\AppData\Local\Temp\AcPublish_21940\ FILE NAME: 60686223-SHT-00-StC WWS-C-4001.dwg	