
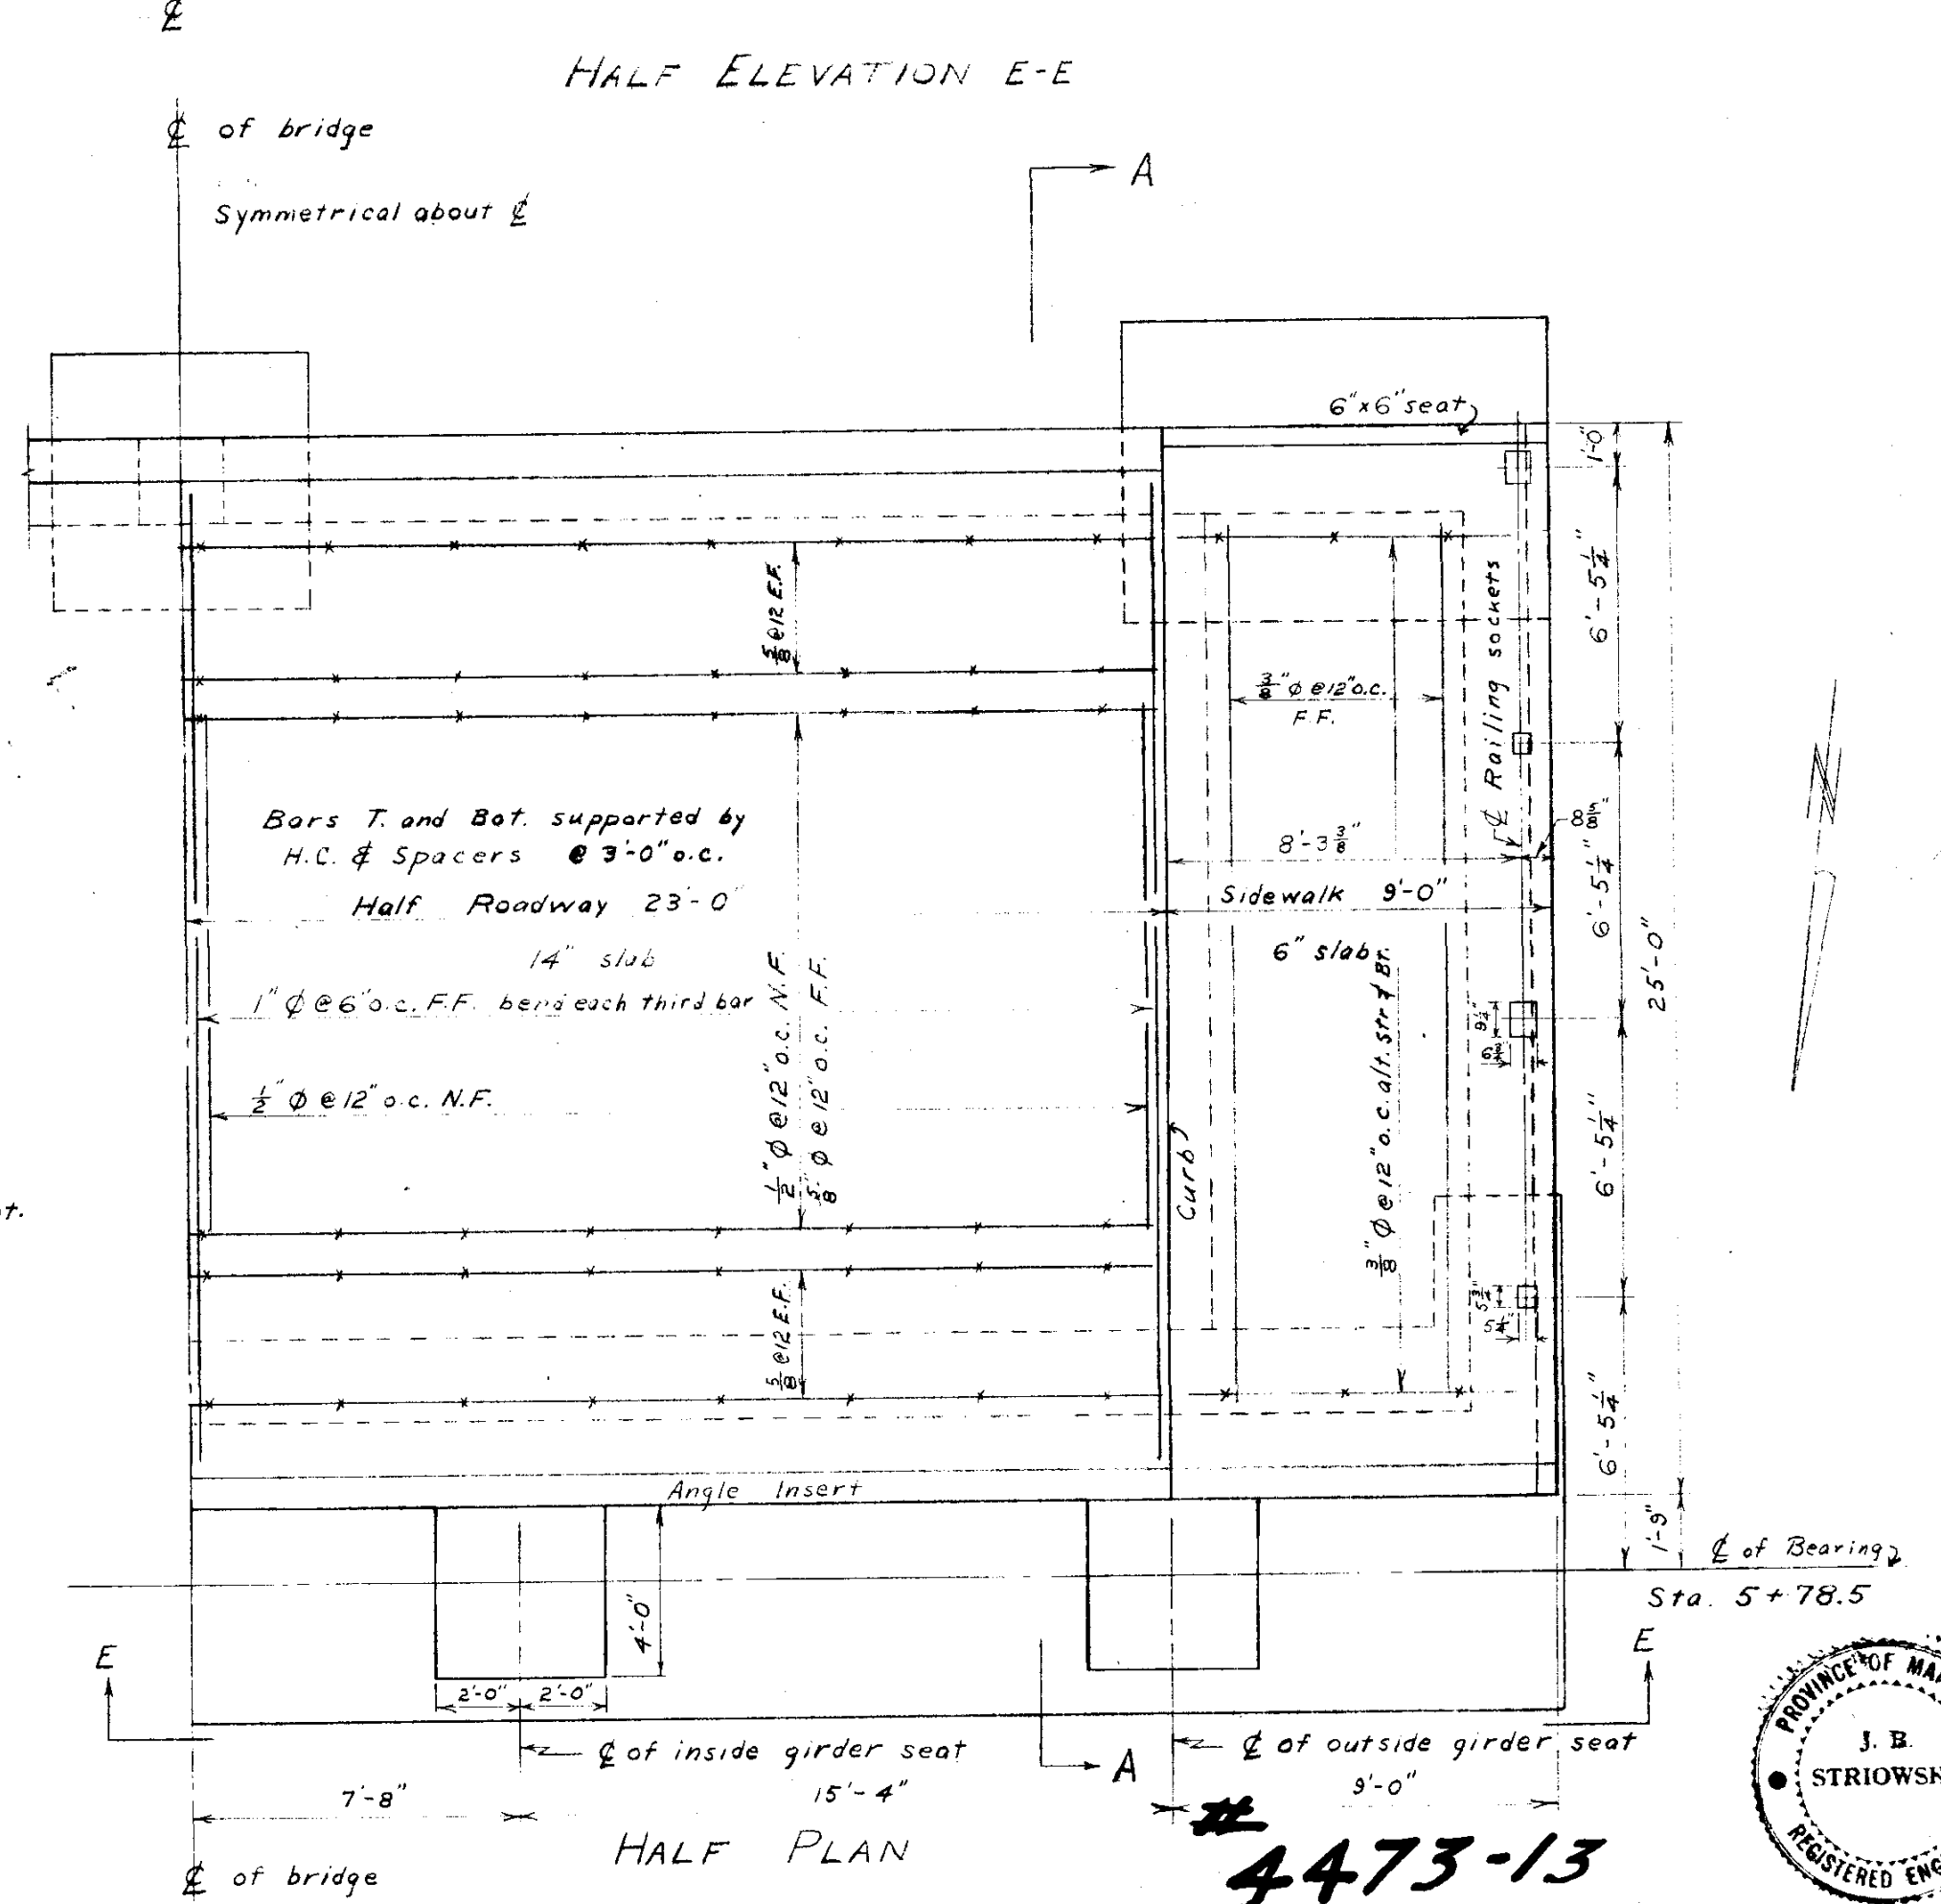
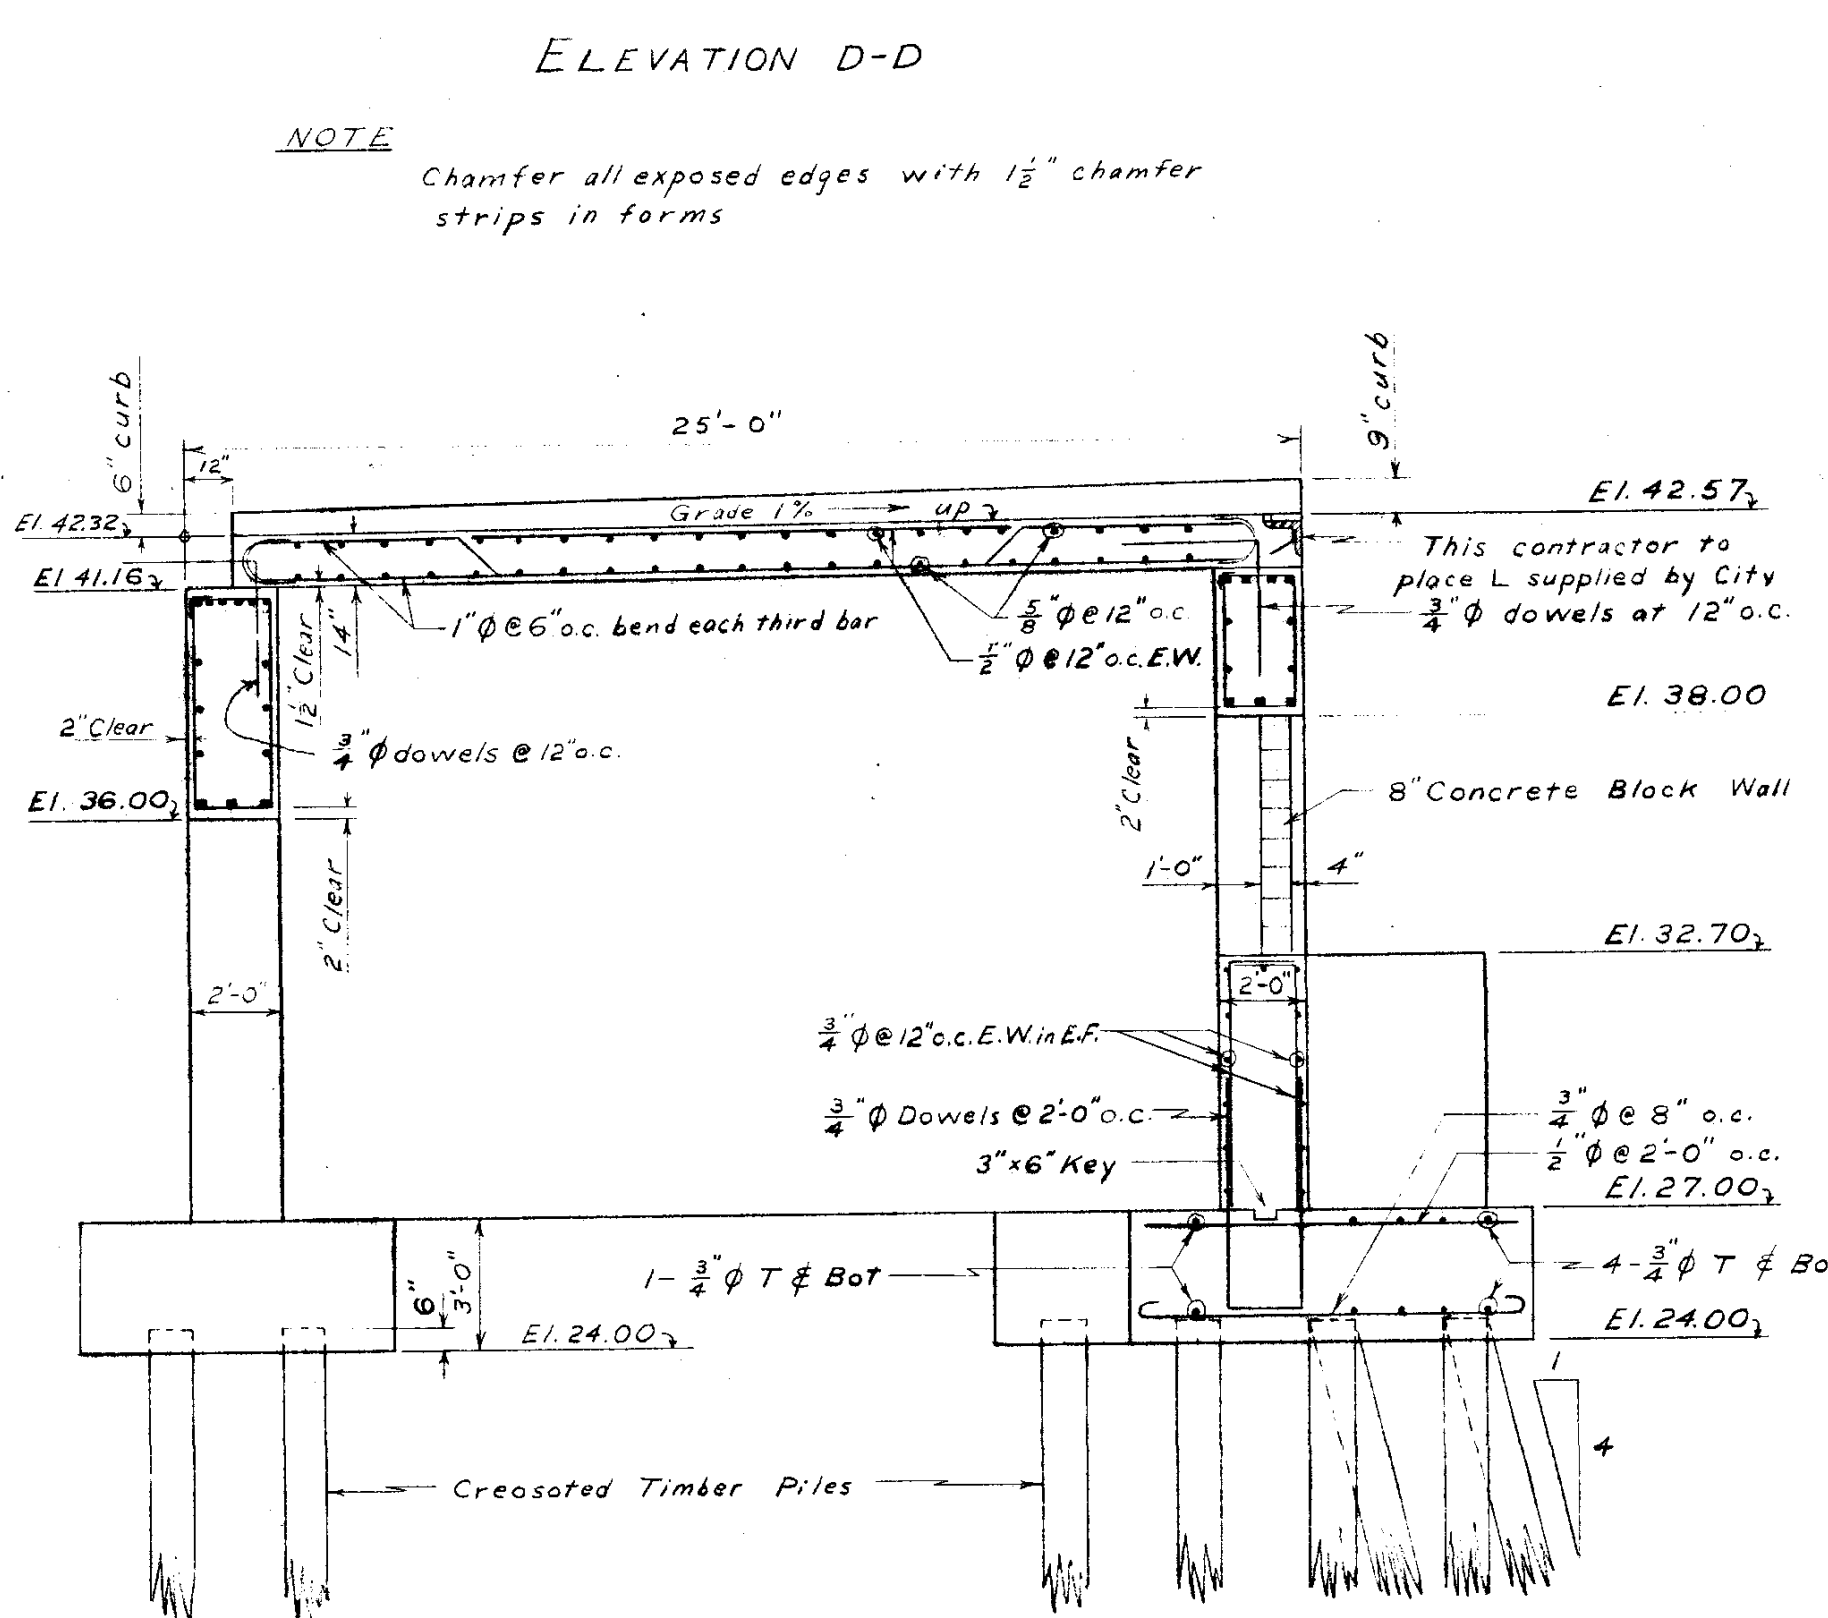
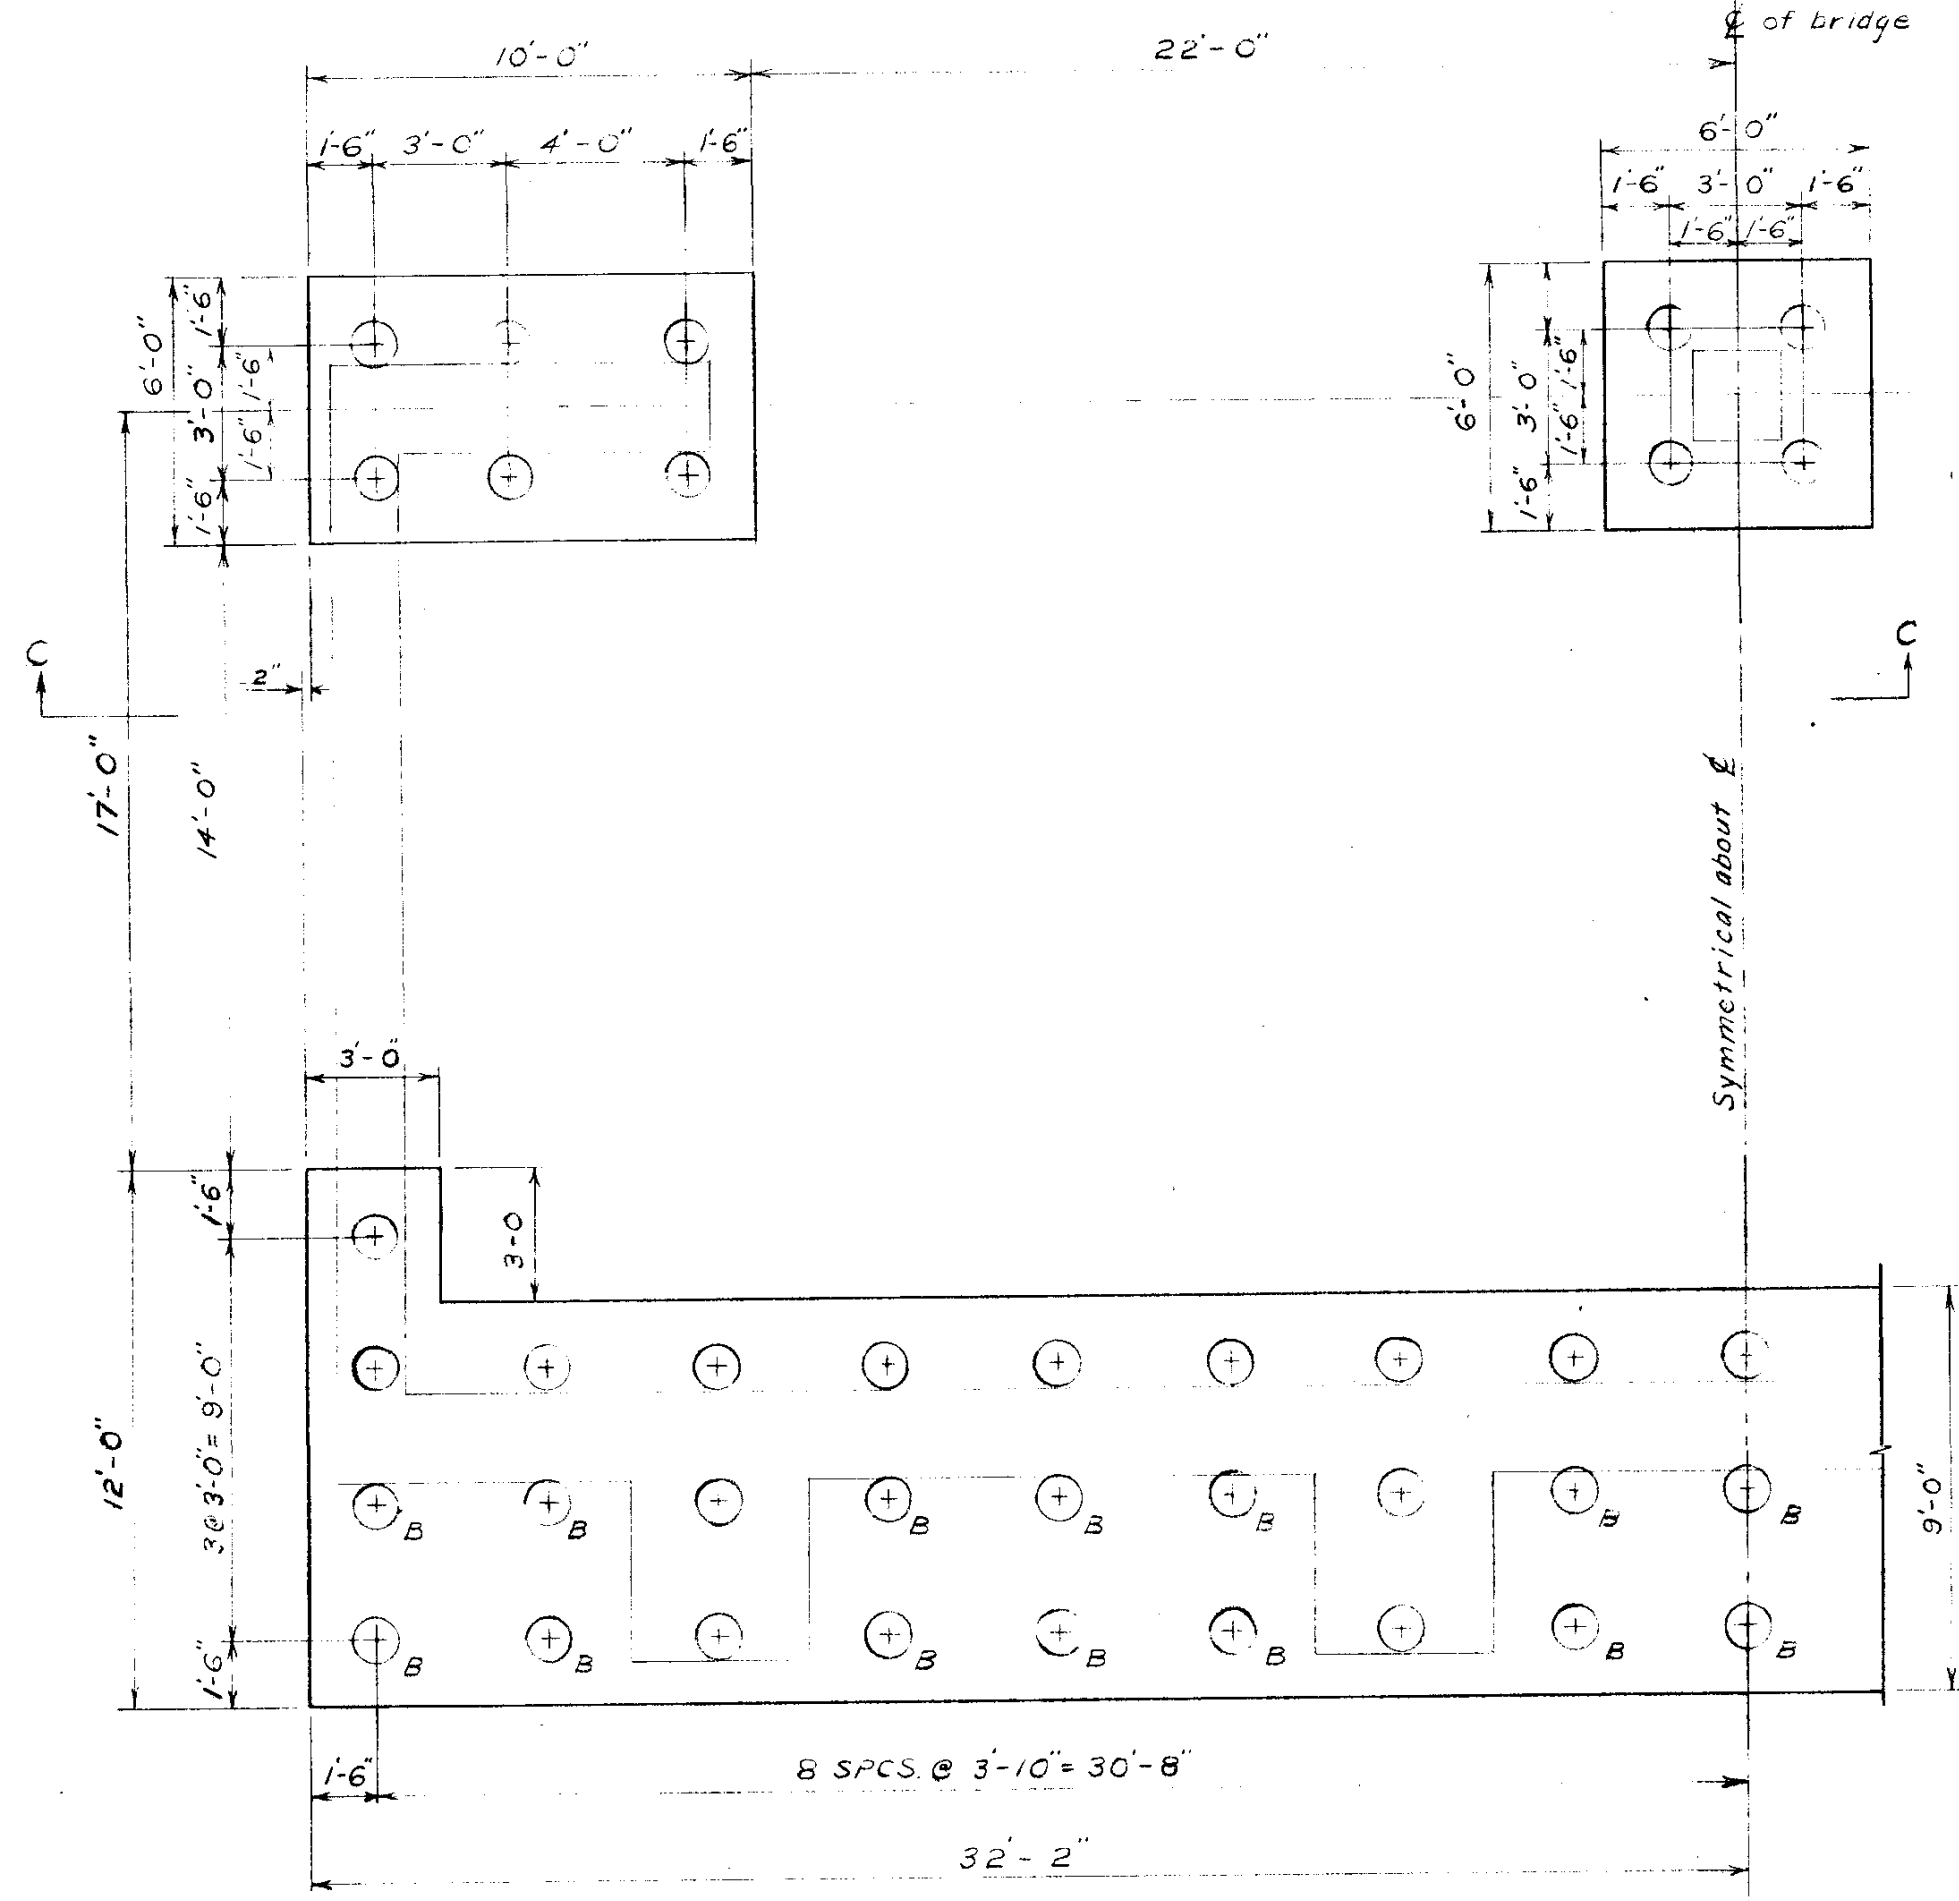
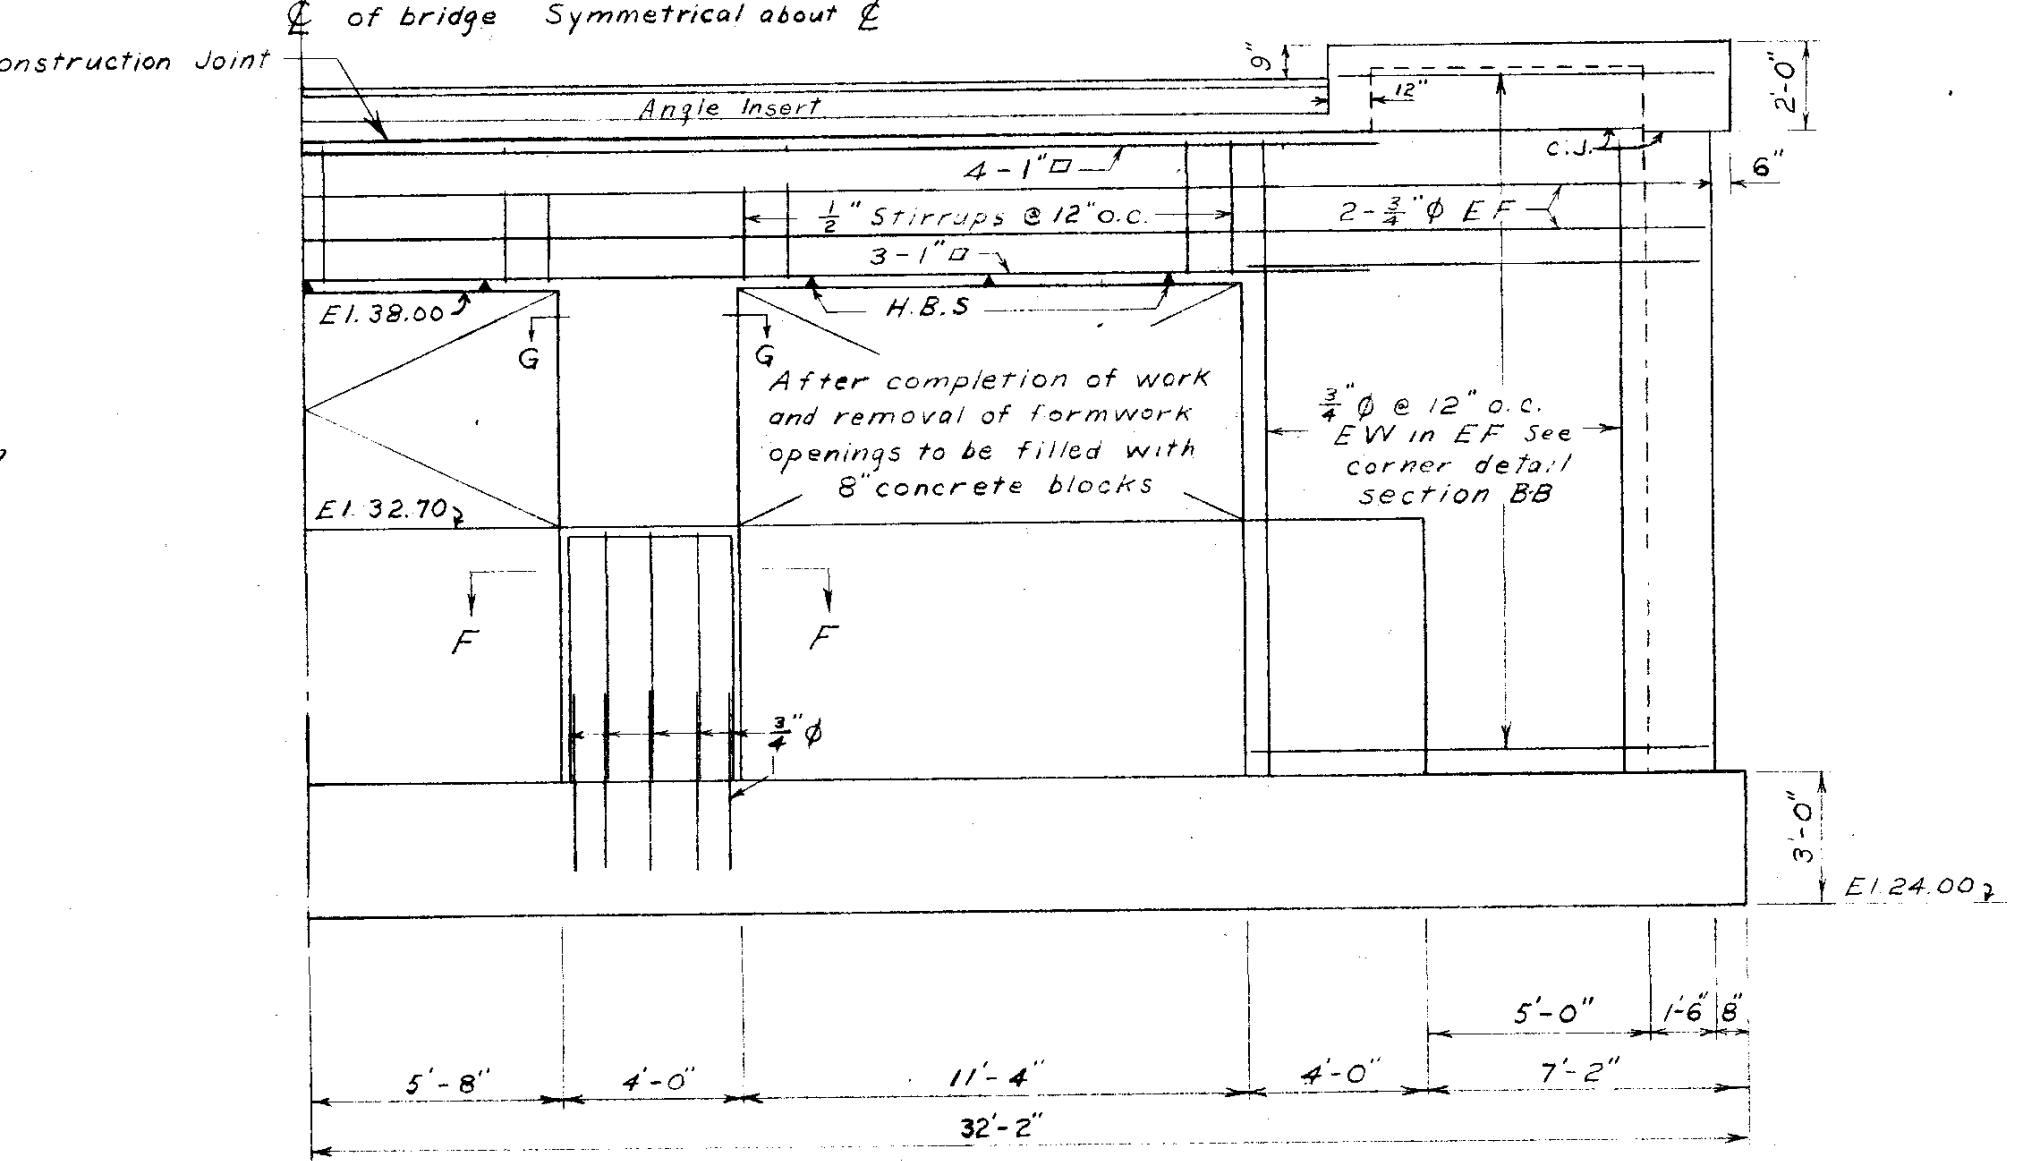
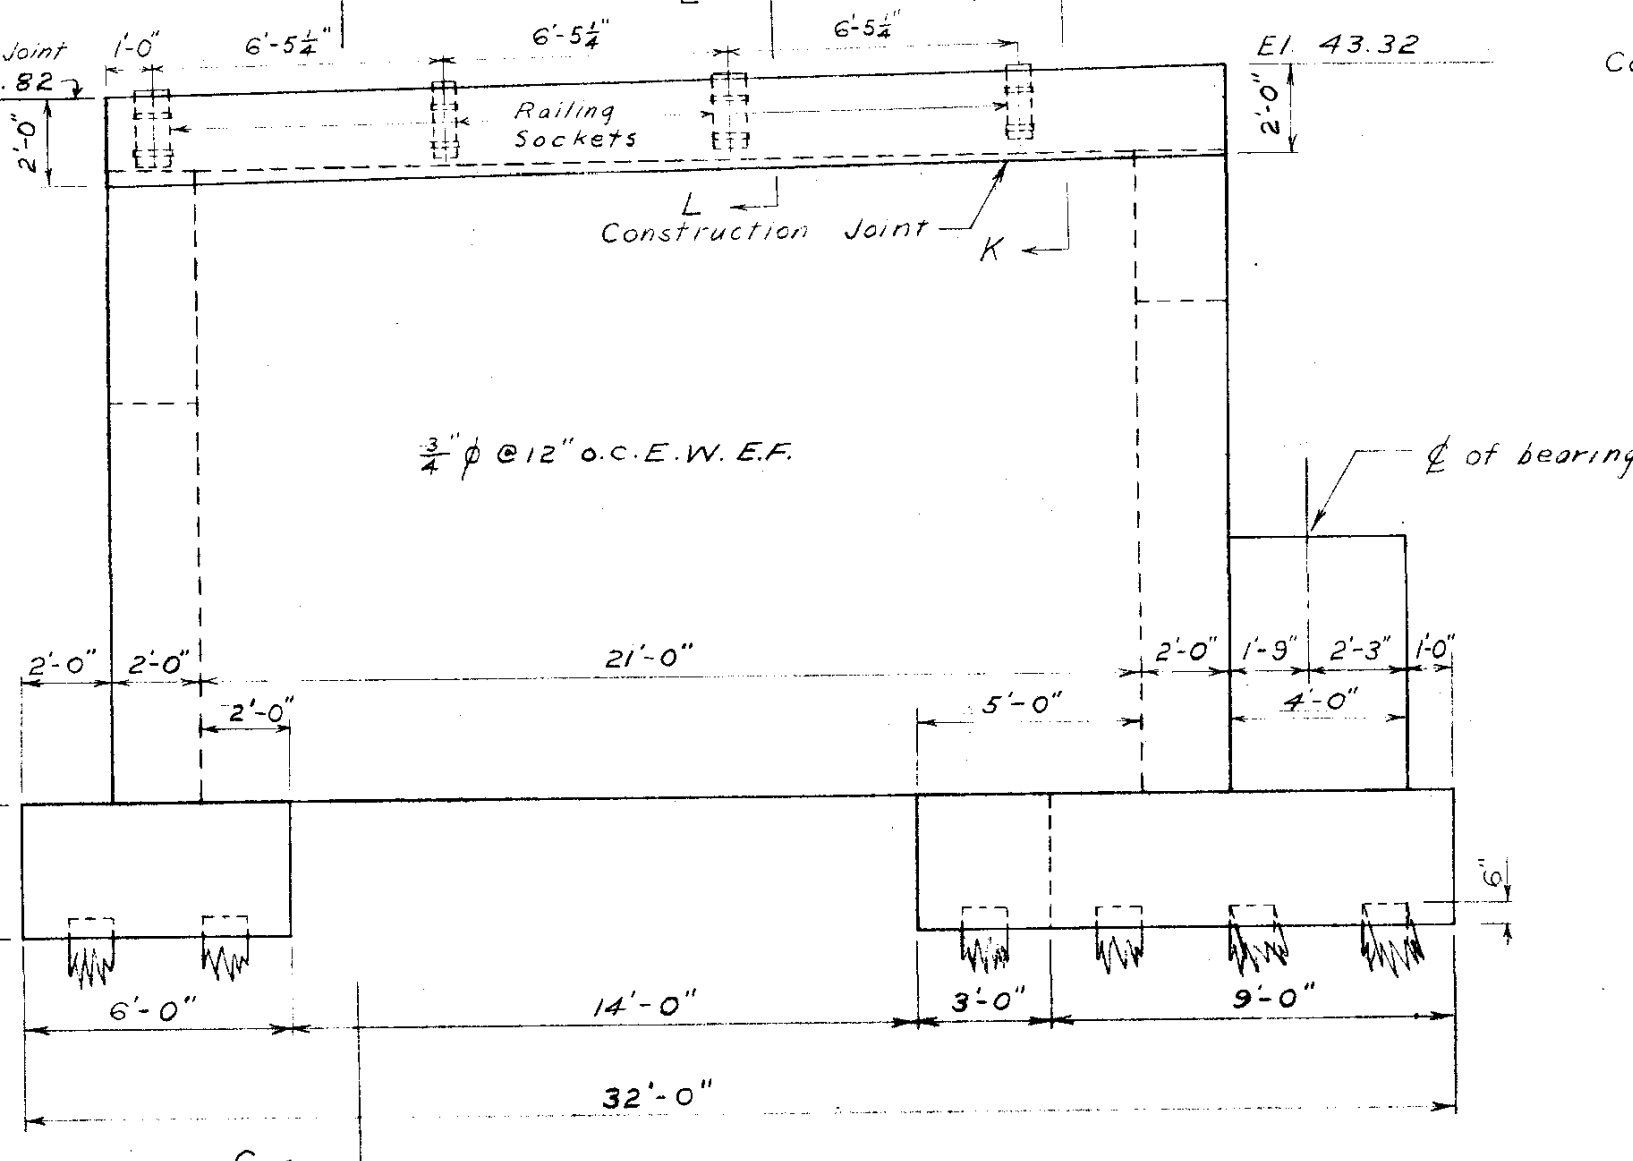
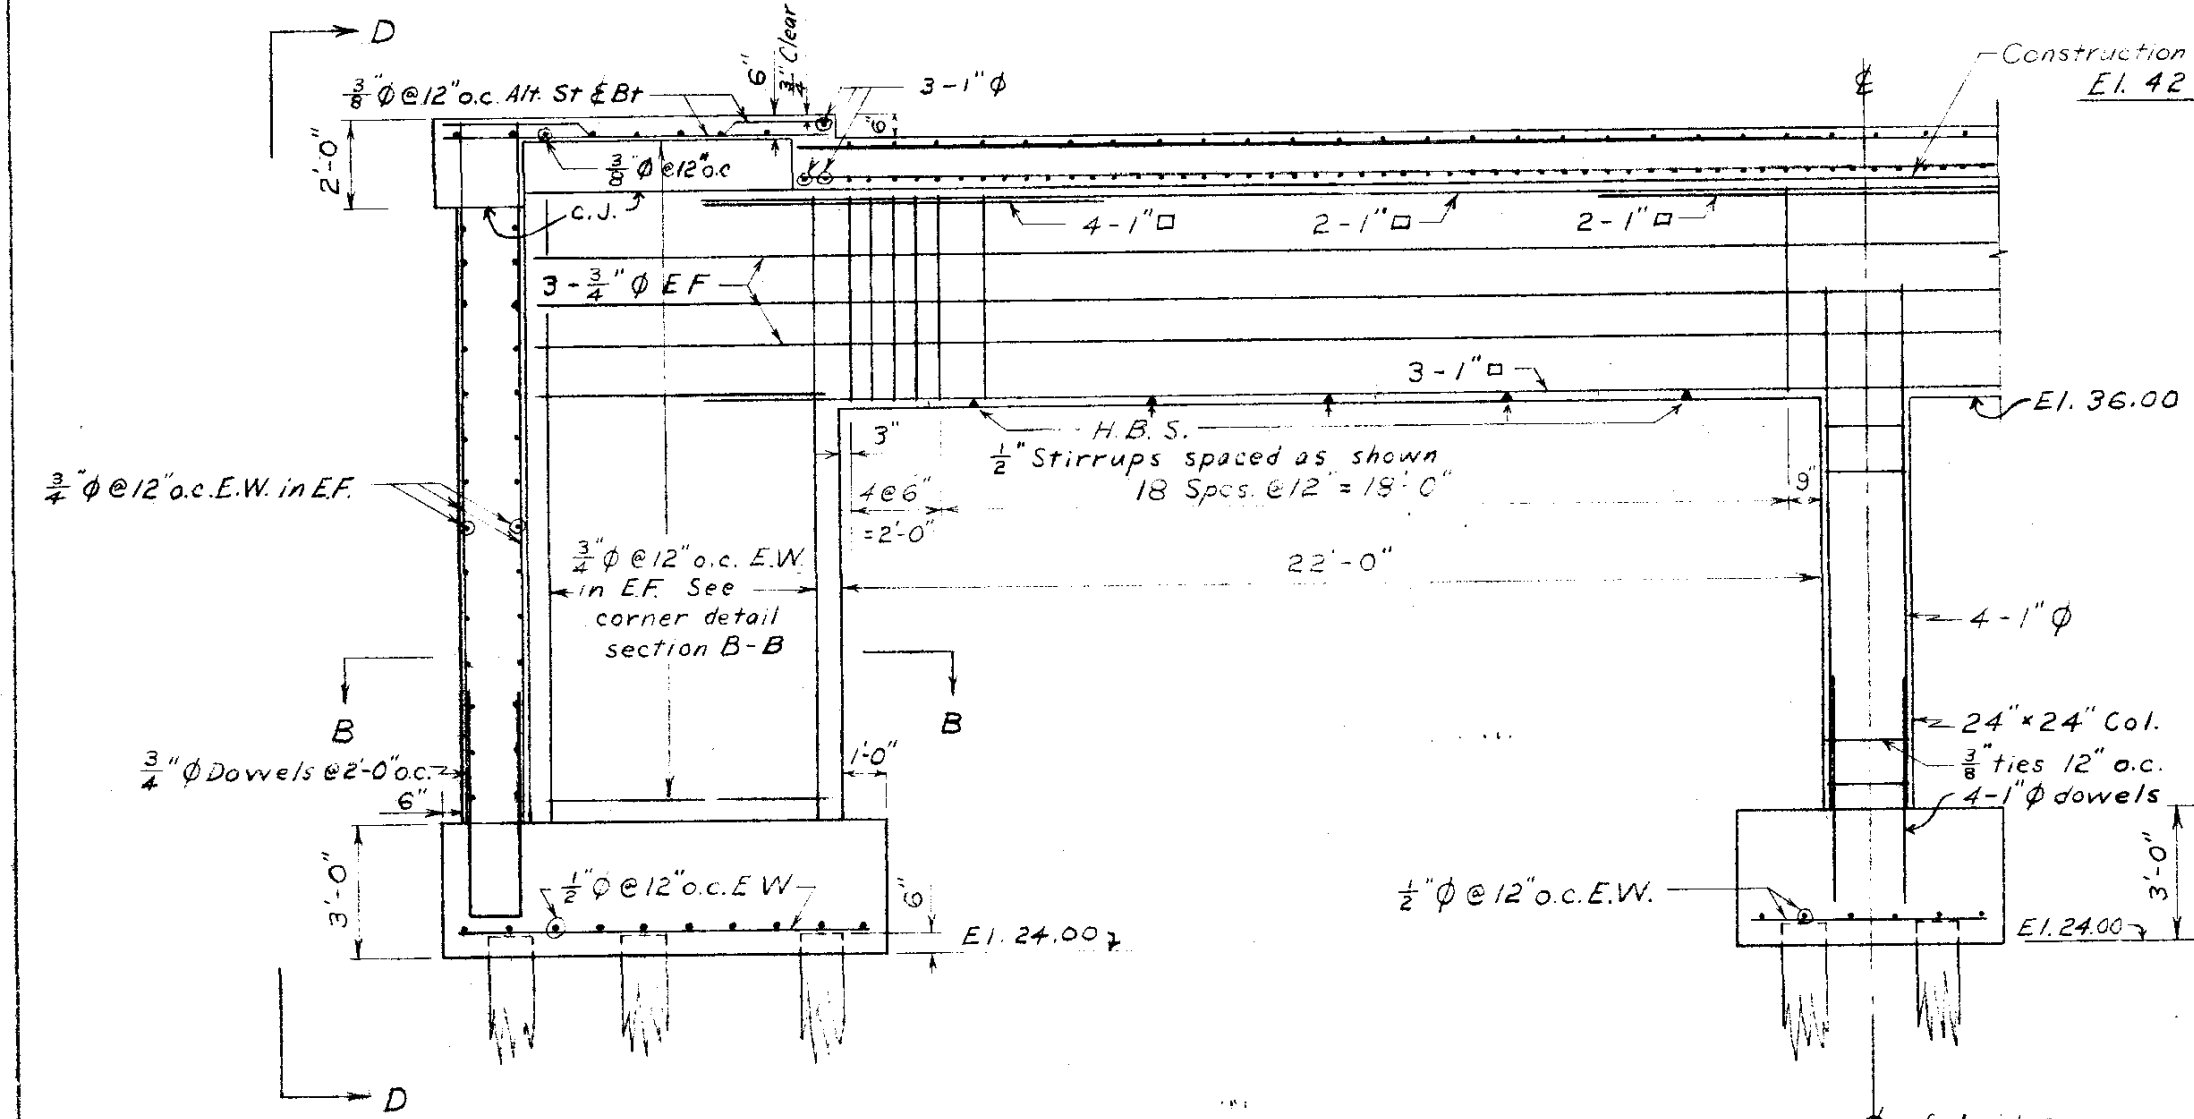
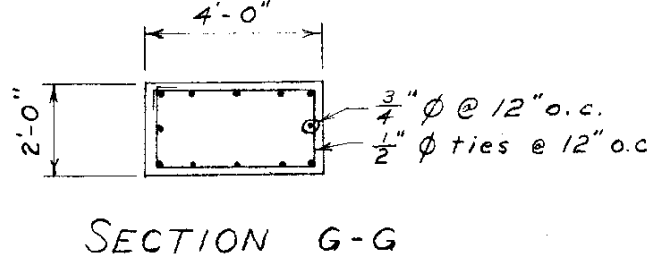
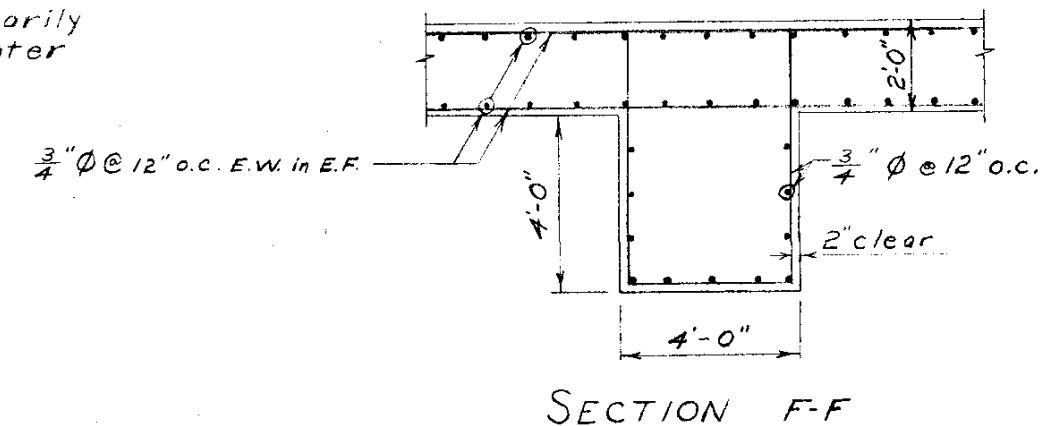
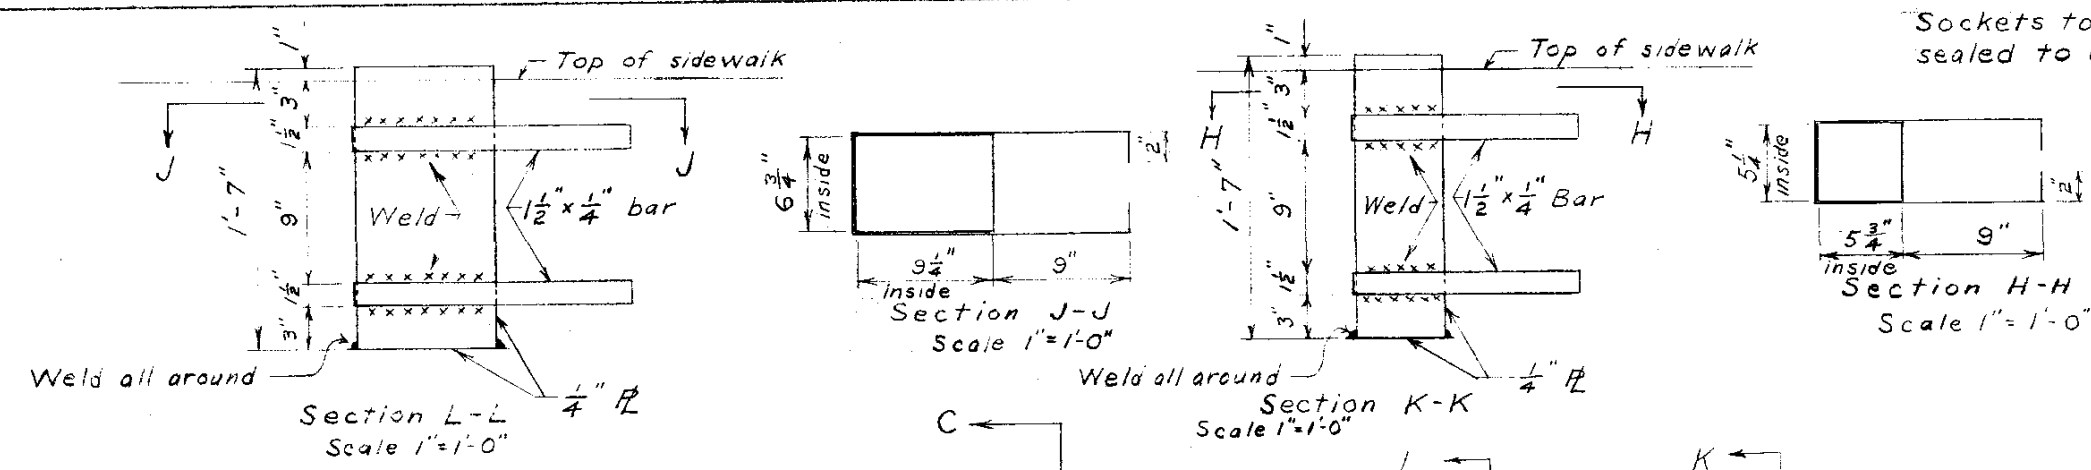


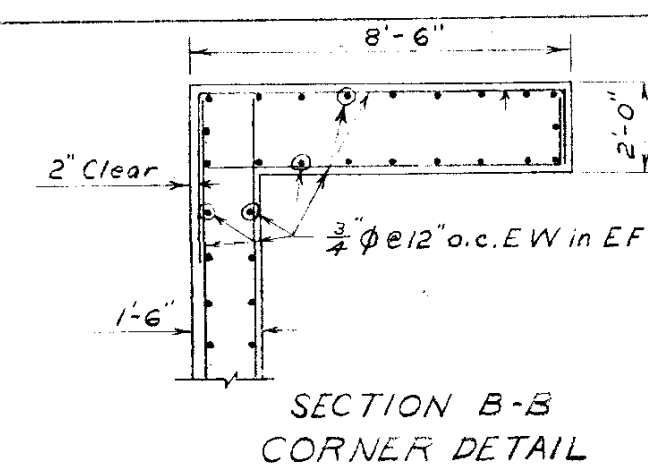

NOTE
Chamfer all exposed edges with 1/2" chamfer strips in forms

SECTION A-A

NOTE-REINFORCING STEEL

In addition to reinforcing shown all walls and piers to have 3/4" @ 12" o.c. horizontal and vertical in all sides. Vertical dowels 3/4" @ 2'-0" o.c. to be provided from footing to walls on all sides.

Piles marked "B" are battered 1 in 4 see section A-A

HALF PILE AND FOOTING PLAN

MIDTOWN BRIDGE SUBSTRUCTURE
DETAILS OF SOUTH ABUTMENT

CONSULTING ENGINEER
W. WALKDEN
ENGINEER OF DESIGN
J.B. STRIOWSKI

CITY OF WINNIPEG
ENGINEERING DEPARTMENT
W. D. HURST, CITY ENGINEER
A. J. S. TAUNTON, DEPUTY CITY ENGINEER

DRAWN BY: DATE: 3.1.34
CHECKED BY: 12.1
APPROVED: 12.1
SCALE: 1" = 1'-0"
OR AS NOTED
DRAWING NO. 4473-13

