


Plotfile: May 12, 2025 at 5:06:59 PM | Last saved by: GMM0275138
 File: C:\Users\jgarensen\OneDrive\Documents\WSP - Canada projects (AMER)\CA0047563.3090 - Midtown Bridge - Temporary Signage Drawing (25.09.08 edits for JFD).dwg | Layout: 8 - Temporary Traffic Signage | A1 SIZE (594 mm x 841 mm)

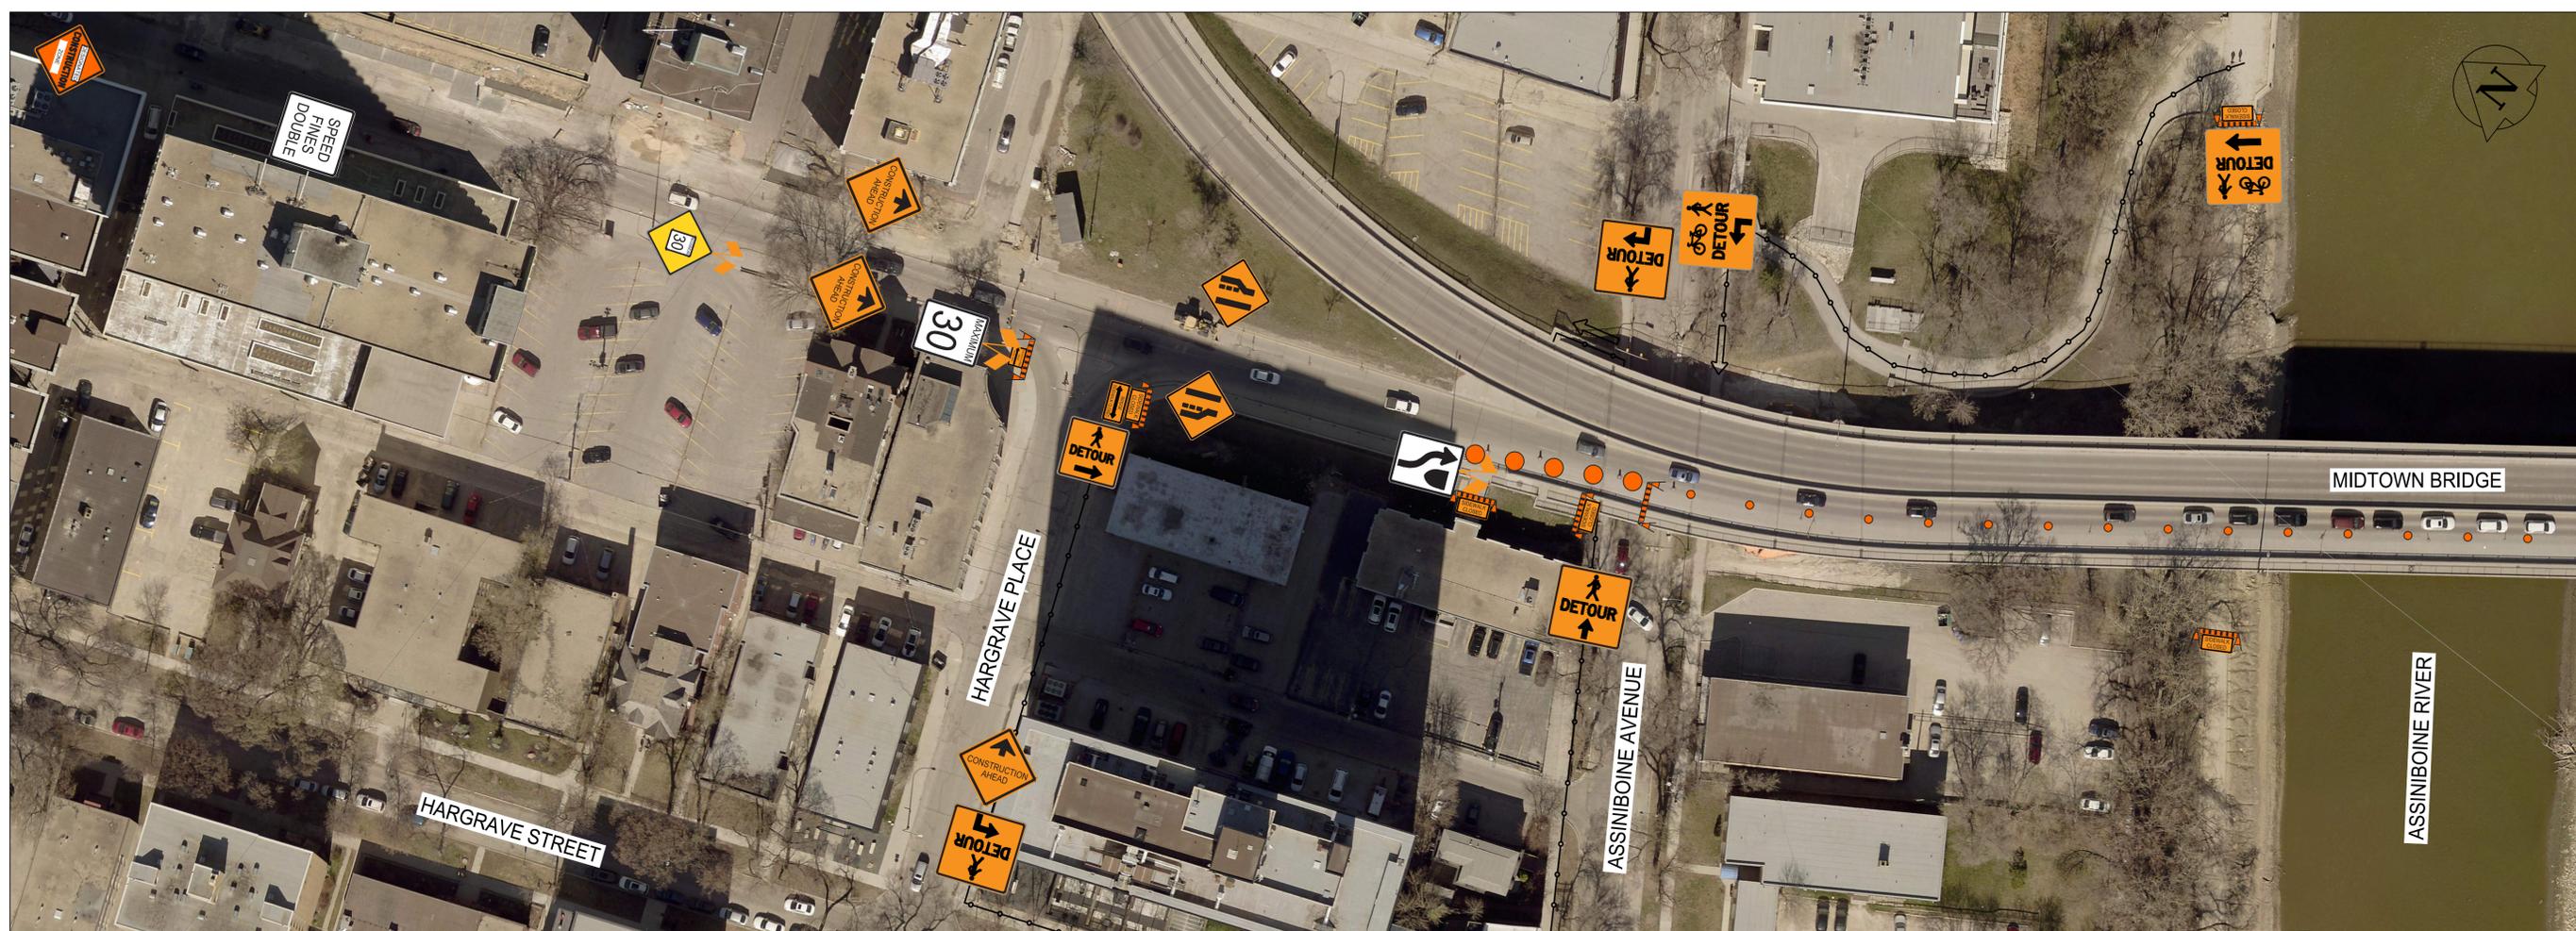

MATCH LINE A-A - SEE BELOW



MATCH LINE B-B ABOVE

MATCH LINE B-B - SEE BELOW



MATCH LINE A-A - SEE ABOVE

TRAFFIC SIGNAGE

- TC-1 CONSTRUCTION AHEAD 
- MC-1D DESIGNATED CONSTRUCTION ZONE 
- TC-5 (L/R) TEMP. L/R LANE CLOSED AHEAD 
- RB-25R KEEP RIGHT / RB-25L KEEP LEFT 
- BARRICADE 
- POLY POST 
- TRAFFIC BARREL 
- TC-76 SIDEWALK CLOSED 
- TC-77A/AR SIDEWALK CLOSED AHEAD, CROSS HERE 



NOTES:
 1. ALL TRAFFIC SIGNAGE AND TEMPORARY TRAFFIC CONTROL TO CONFORM WITH THE LATEST REVISION OF THE CITY OF WINNIPEG MANUAL OF TEMPORARY TRAFFIC CONTROL ON CITY STREETS.
 2. PARKING TO BE REMOVED AT THE TIME OF CONSTRUCTION AS REQUIRED.

LOCATIONS APPROVED UNDERGROUND STRUCTURES		G.S.M.	DESIGNED BY		CHECKED BY	
SIGNED BY:	DATE	ELEV.	SM	KG		
SUPV U/G STRUCTURES						
LOCATION OF UNDERGROUND STRUCTURES AS SHOWN ARE BASED ON THE BEST INFORMATION AVAILABLE BUT NO GUARANTEE IS GIVEN THAT ALL EXISTING UTILITIES ARE SHOWN OR THAT THE GIVEN LOCATIONS ARE EXACT CONFIRMATION OF EXISTENCE AND EXACT LOCATION OF ALL SERVICES MUST BE OBTAINED FROM THE INDIVIDUAL UTILITIES BEFORE PROCEEDING						
0	ISSUED FOR TENDER	25.05.13	MLW			
No.	REVISIONS	DATE	BY	DATE	25.05.13	DATE

 WSP Canada Inc. 1800 Buffalo Place Winnipeg MB R3T 6B8 T+1 204-943-3178 www.wsp.com		ENGINEER'S SEAL	
		M.MADY, P.H.D., P.ENG. CITY OF WINNIPEG	
DESIGNED BY: SM DRAWN BY: MV HOR. SCALE: N/A VERTICAL: N/A		CHECKED BY: KG APPROVED BY: MLW RELEASED FOR CONSTRUCTION: M.MADY, P.H.D., P.ENG. CITY OF WINNIPEG	
CONSULTANT PROJECT No. CA0047563.3090		CITY DRAWING NUMBER B114-25-08 BID OPPORTUNITY NUMBER 329-2025 SHEET OF 8 9 REV 0	

METRIC
 WHOLE NUMBERS INDICATE MILLIMETRES
 DECIMALIZED NUMBERS INDICATE METRES

THE CITY OF WINNIPEG
 PUBLIC WORKS DEPARTMENT
 ENGINEERING DIVISION

TEMPORARY TRAFFIC SIGNAGE (SHEET 1 OF 2)