



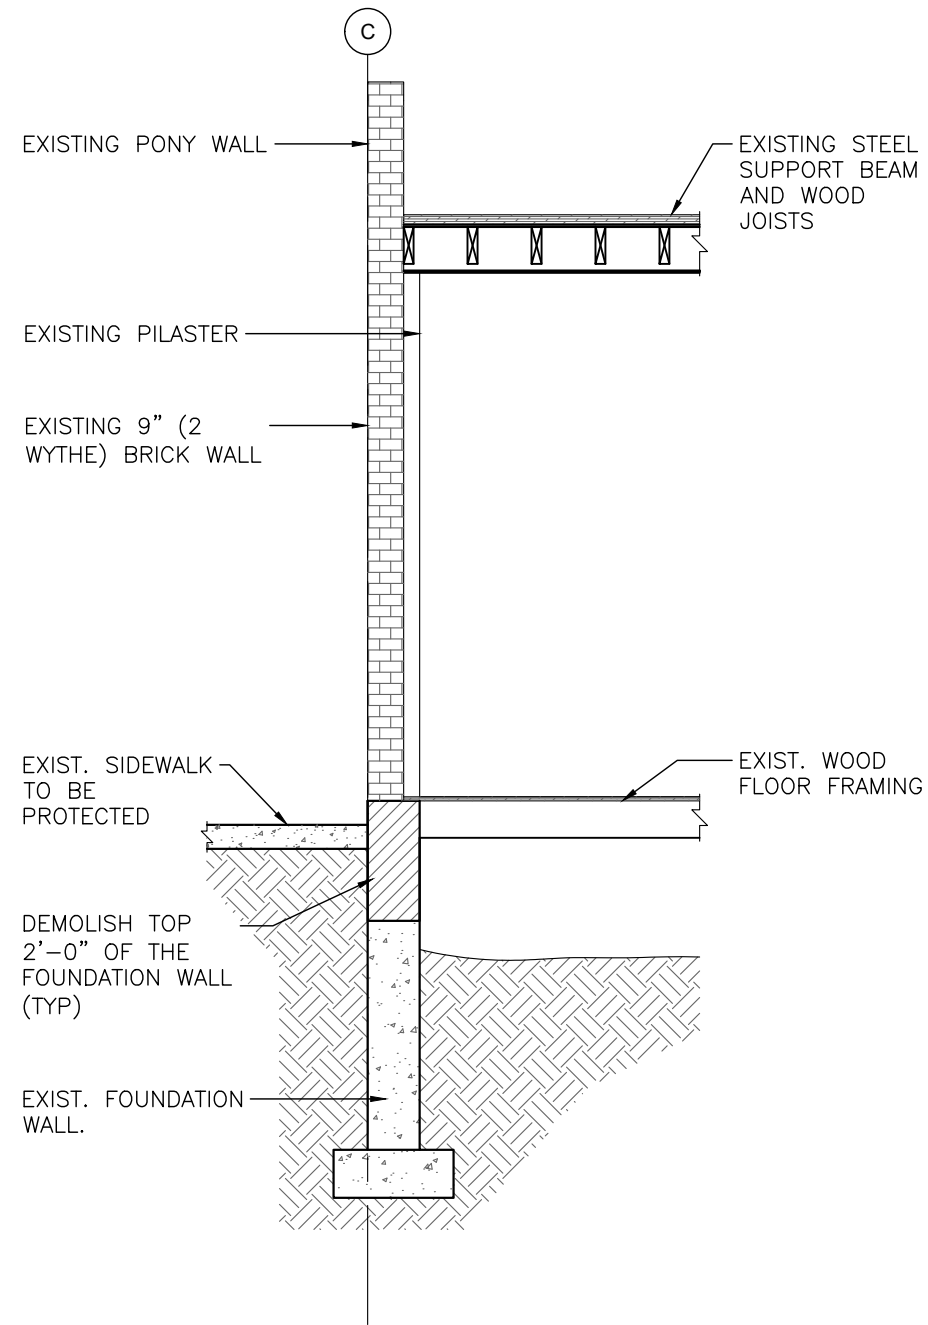

1 SECTION
S3.0 SCALE: 1/4"=1'-0"

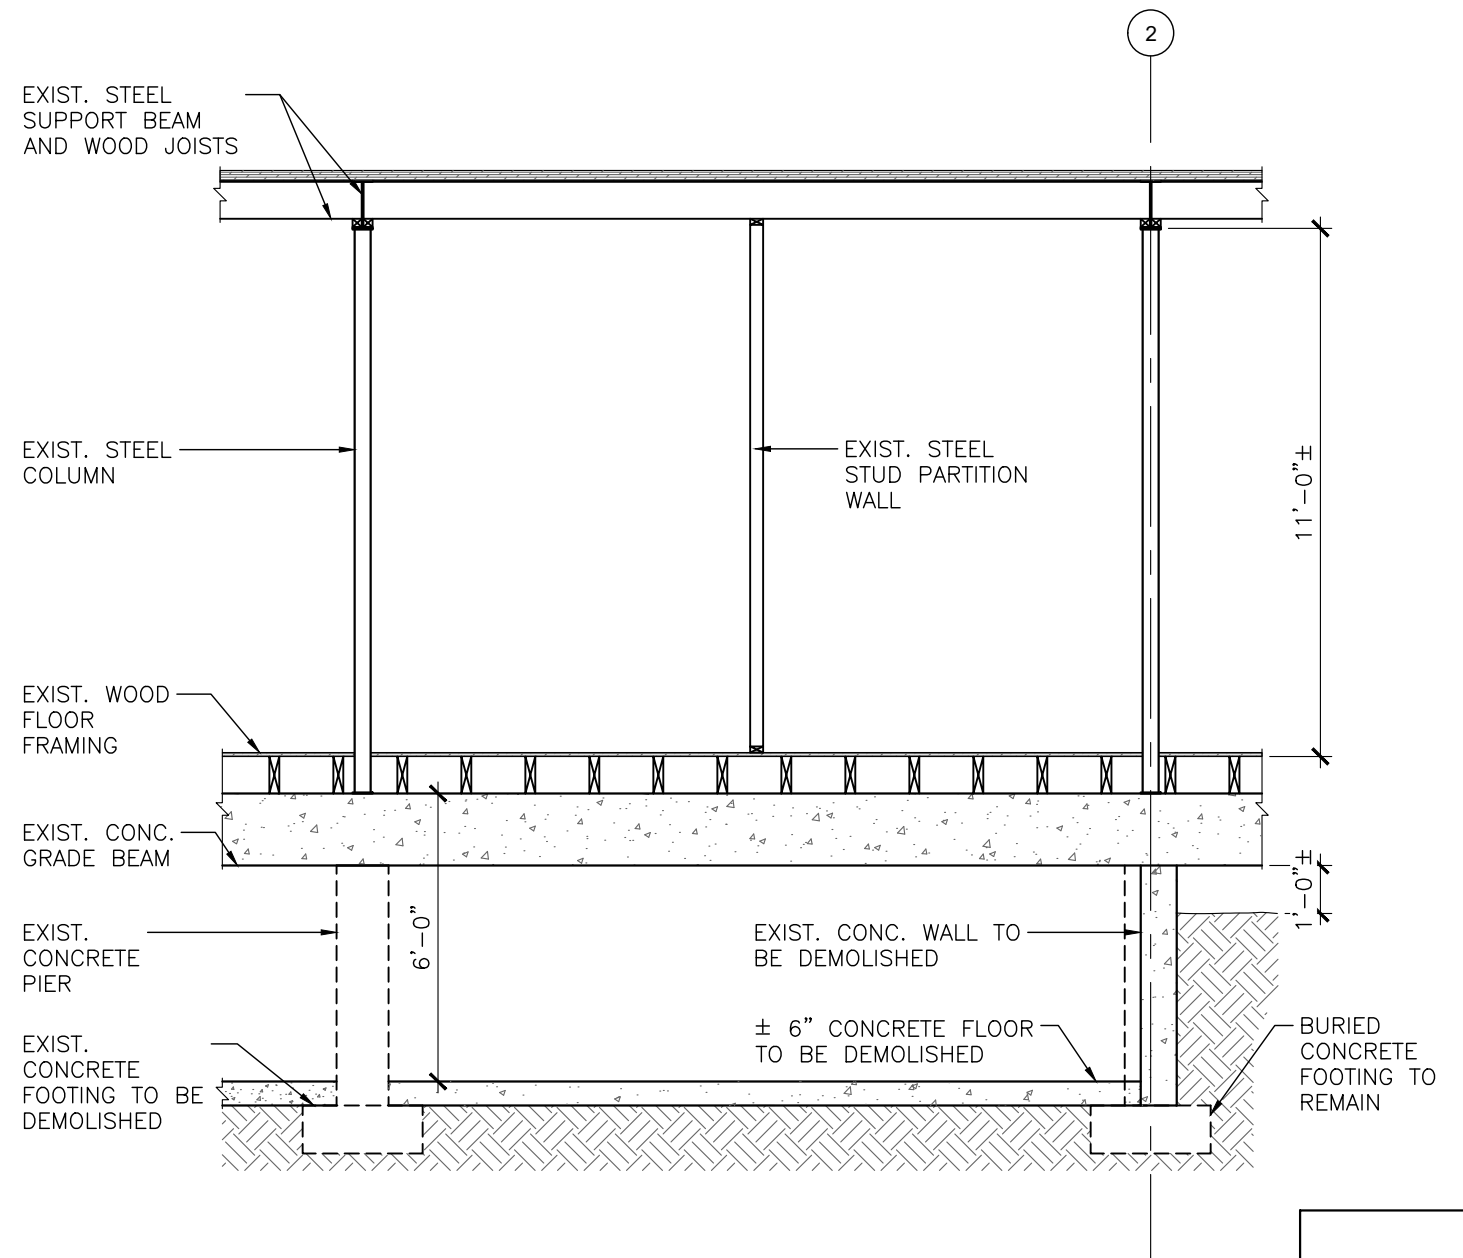

2 SECTION
S3.0 SCALE: 1/4"=1'-0"

ISSUED FOR CONSTRUCTION

BUILDING DEMOLITION

881 MAIN ST.
WINNIPEG, MANITOBA, R2W 3P2



CHARLESON
Engineering Ltd
STRUCTURAL CONSULTANTS

103B-1479 BUFFALO PLACE
WINNIPEG, MB R3T 1L7
PHONE NO : 204-895-1474
EMAIL: Ken@charlesoneng.ca

DRAWN BY: TS

REVIEWED BY: KC

PROJECT #: 24106

DATE: FEB 21, 2025

SCALE: AS SHOWN

S-3.0