



**1** **TIMBER EDGE PLANTER SECTION**  
Scale: 1:20

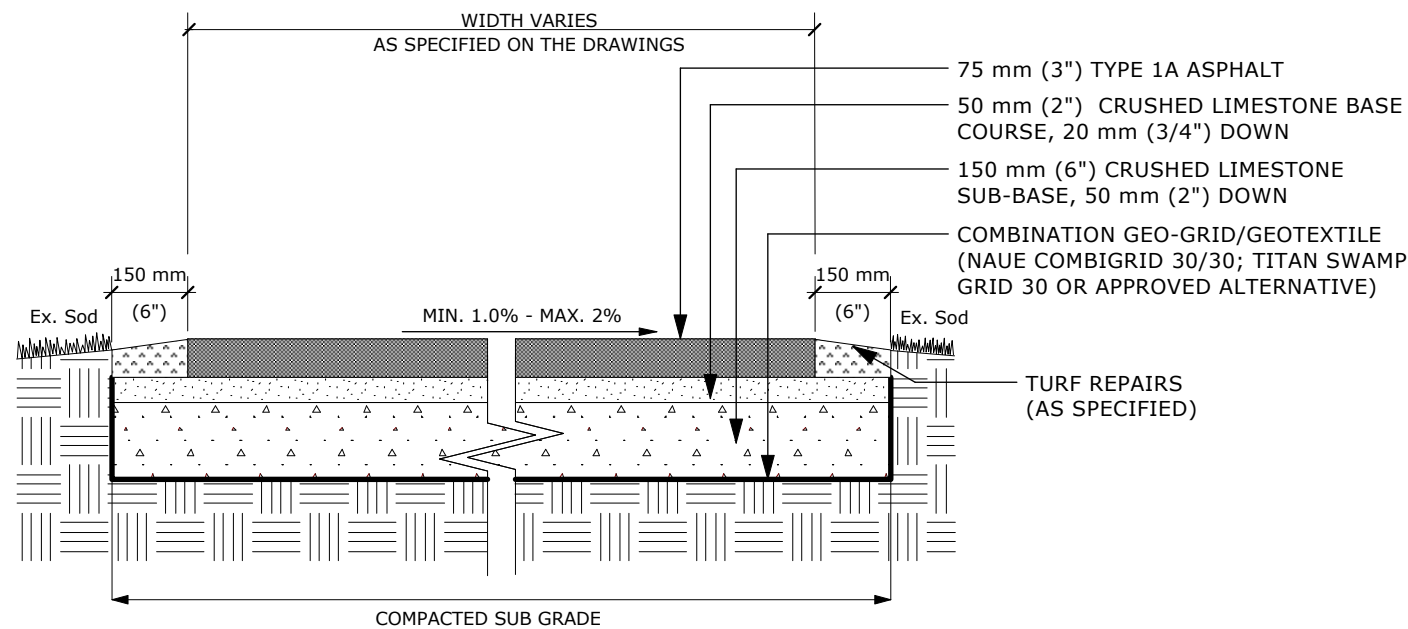

**3** **ASPHALT PATHWAY WITH GEO-GRID/GEOTEXTILE**  
Scale: 1:15

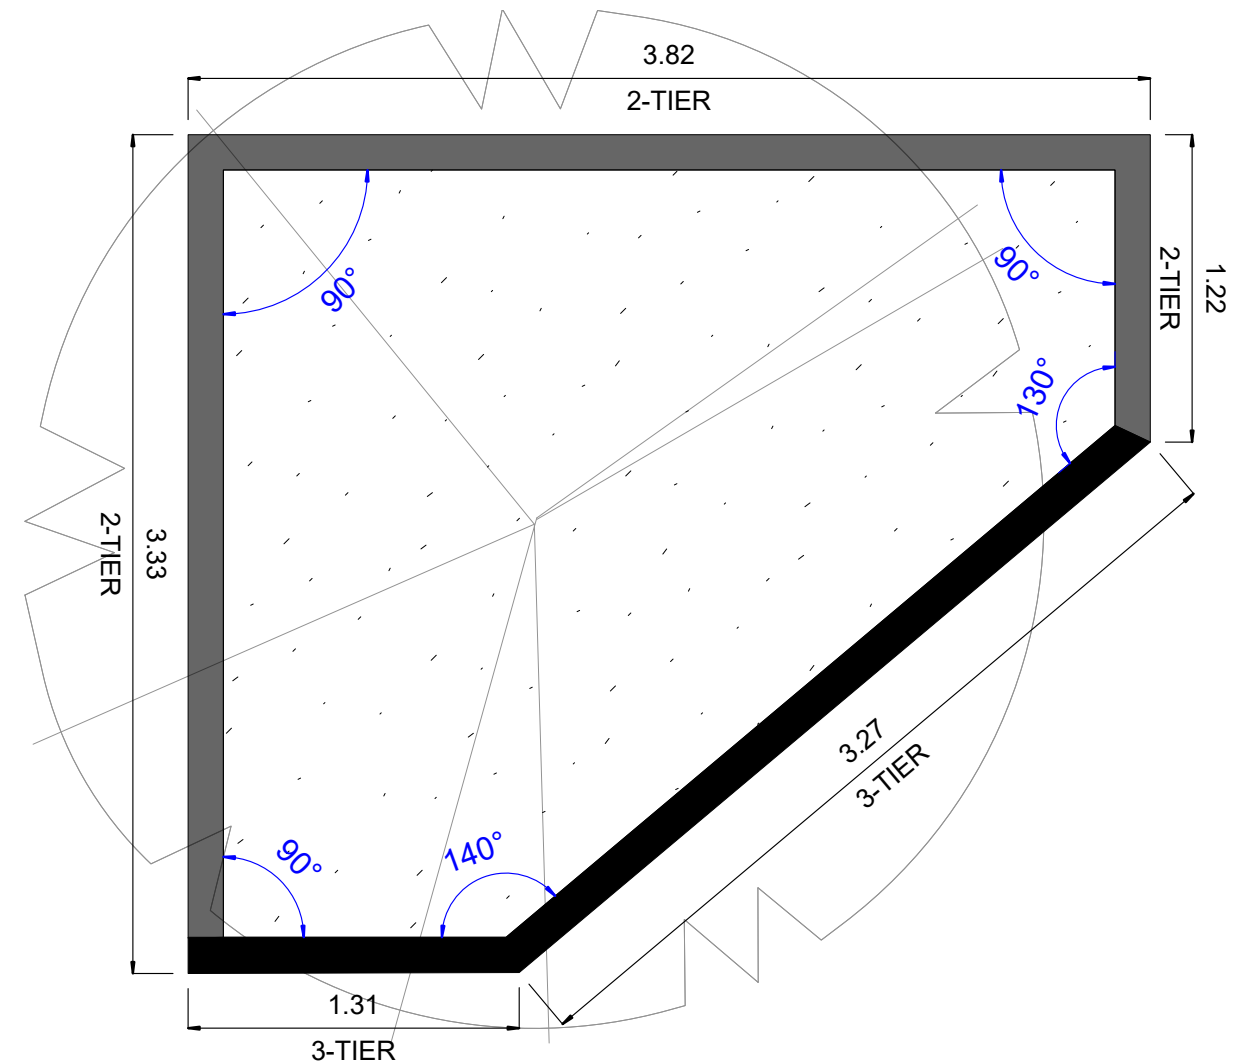

**2** **TIMBER EDGE PLANTER PLAN**  
Scale: 1:30

CONTRACTOR TO CONFIRM ALL DIMENSIONS AND REPORT ANY DISCREPANCIES TO CONTRACT ADMINISTRATOR PRIOR TO CONSTRUCTION. LOCATION OF UNDERGROUND STRUCTURES AS SHOWN ARE BASED ON THE BEST INFORMATION AVAILABLE BUT NO GUARANTEE IS GIVEN THAT ALL EXISTING UTILITIES ARE SHOWN OR THAT THE GIVEN LOCATIONS ARE EXACT. CONFIRMATION OF EXISTENCE AND EXACT LOCATION OF ALL SERVICES MUST BE OBTAINED FROM THE INDIVIDUAL UTILITIES BEFORE PROCEEDING WITH CONSTRUCTION.



THE CITY OF WINNIPEG  
Planning, Property and Development Department  
Planning and Land Use Division  
Unit 15 - 30 Fort Street, Winnipeg, MB, (R3C 4X5)

DESIGNED BY	DL	CHECKED BY	
DRAWN BY	DL	APPROVED BY	
HORIZ. SCALE	AS NOTED		
VERT. SCALE			
DATE	APRIL 2025		

MANAGER, PARK AND OPEN SPACES	DATE
MANAGER, PLANNING AND LAND USE DIVISION	DATE

DRAWING TITLE	DRAWING NO.
<b>Winakwa CC</b>	
<b>Pathway Project</b>	
<b>Timber Planter and Asphalt Details</b>	
SITE ADDRESS <b>980 Winakwa Rd</b>	

<b>W.7-E7</b>	BID OPPORTUNITY NO.
	<b>361-2025</b>