


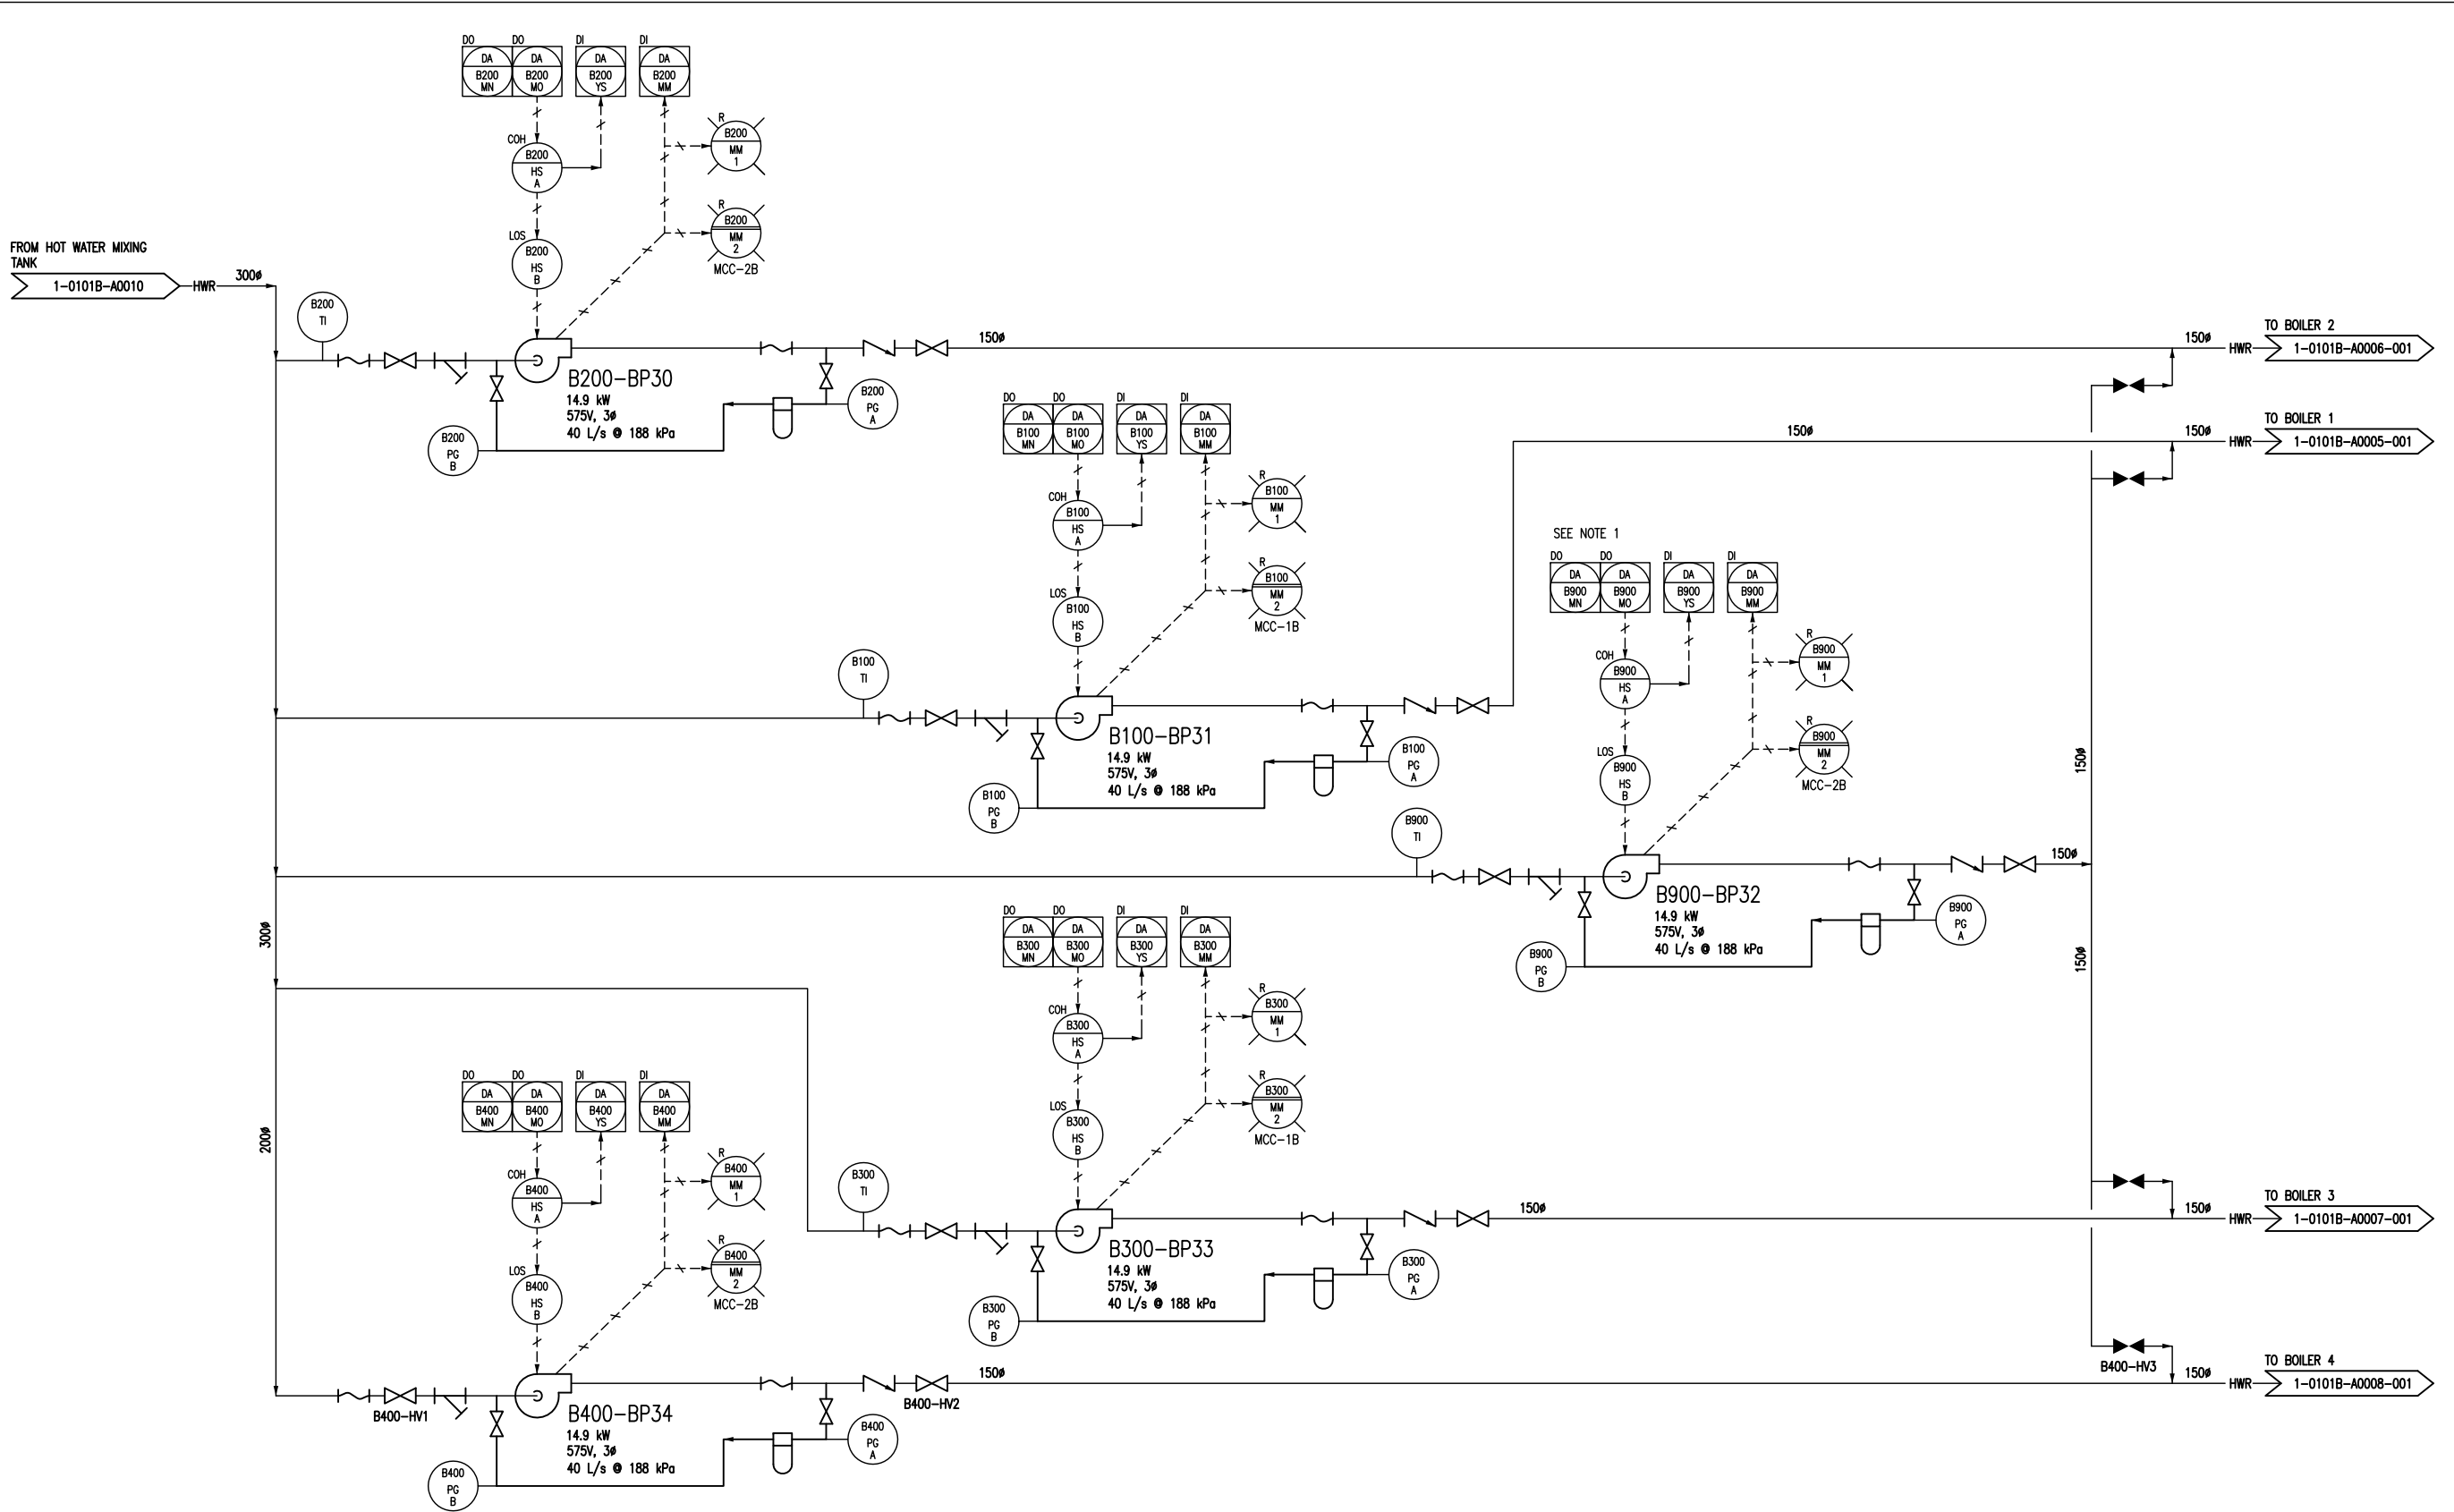

NOTES:
1. DCS OUTPUTS DAB900MN & DAB900MO HAVE REDUNDANT DCS OUTPUTS.

B.M. ELEV.	FIELD BOOK #:	SNC • LAVALIN Engineers & Constructors 200-1600 Main Avenue Winnipeg, Manitoba Canada R3J 3K7	
POSTED TO LBIS		DESIGNED BY	EXISTING
		CHECKED BY	CJR
		DRAWN BY	CJR
03	ORIG # WAS 1-0101B-G-A0269-001-020.dwg	20020/12/06	SPH
02	RENUMBERED FACILITY CODE	2005/10/06	CJR
01	ISSUED FOR C.O.W. USE	2005/09/15	CJR
00	RELEASED FOR CUSTOMER REVIEW	2005/08/22	CJR
NO.	REVISIONS	DATE	BY
		FILENAME: 1-0101B-A0003-001.DWG	

ENGINEER'S SEAL		THE CITY OF WINNIPEG WATER AND WASTE DEPARTMENT	
		NORTH END WATER POLLUTION CONTROL CENTRE BOILERS PROCESS & INSTRUMENTATION DIAGRAM BOILER CIRCULATION PUMPS BOILERS 1 - 4	
CITY DRAWING NUMBER	SHEET	REV.	SIZE
1-0101B-A0003	001	02	

1-0101A-A0001	PROCESS AND INSTRUMENT DIAGRAMS LEGEND AND DETAILS
DRAWING NUMBER	REFERENCE DRAWINGS