


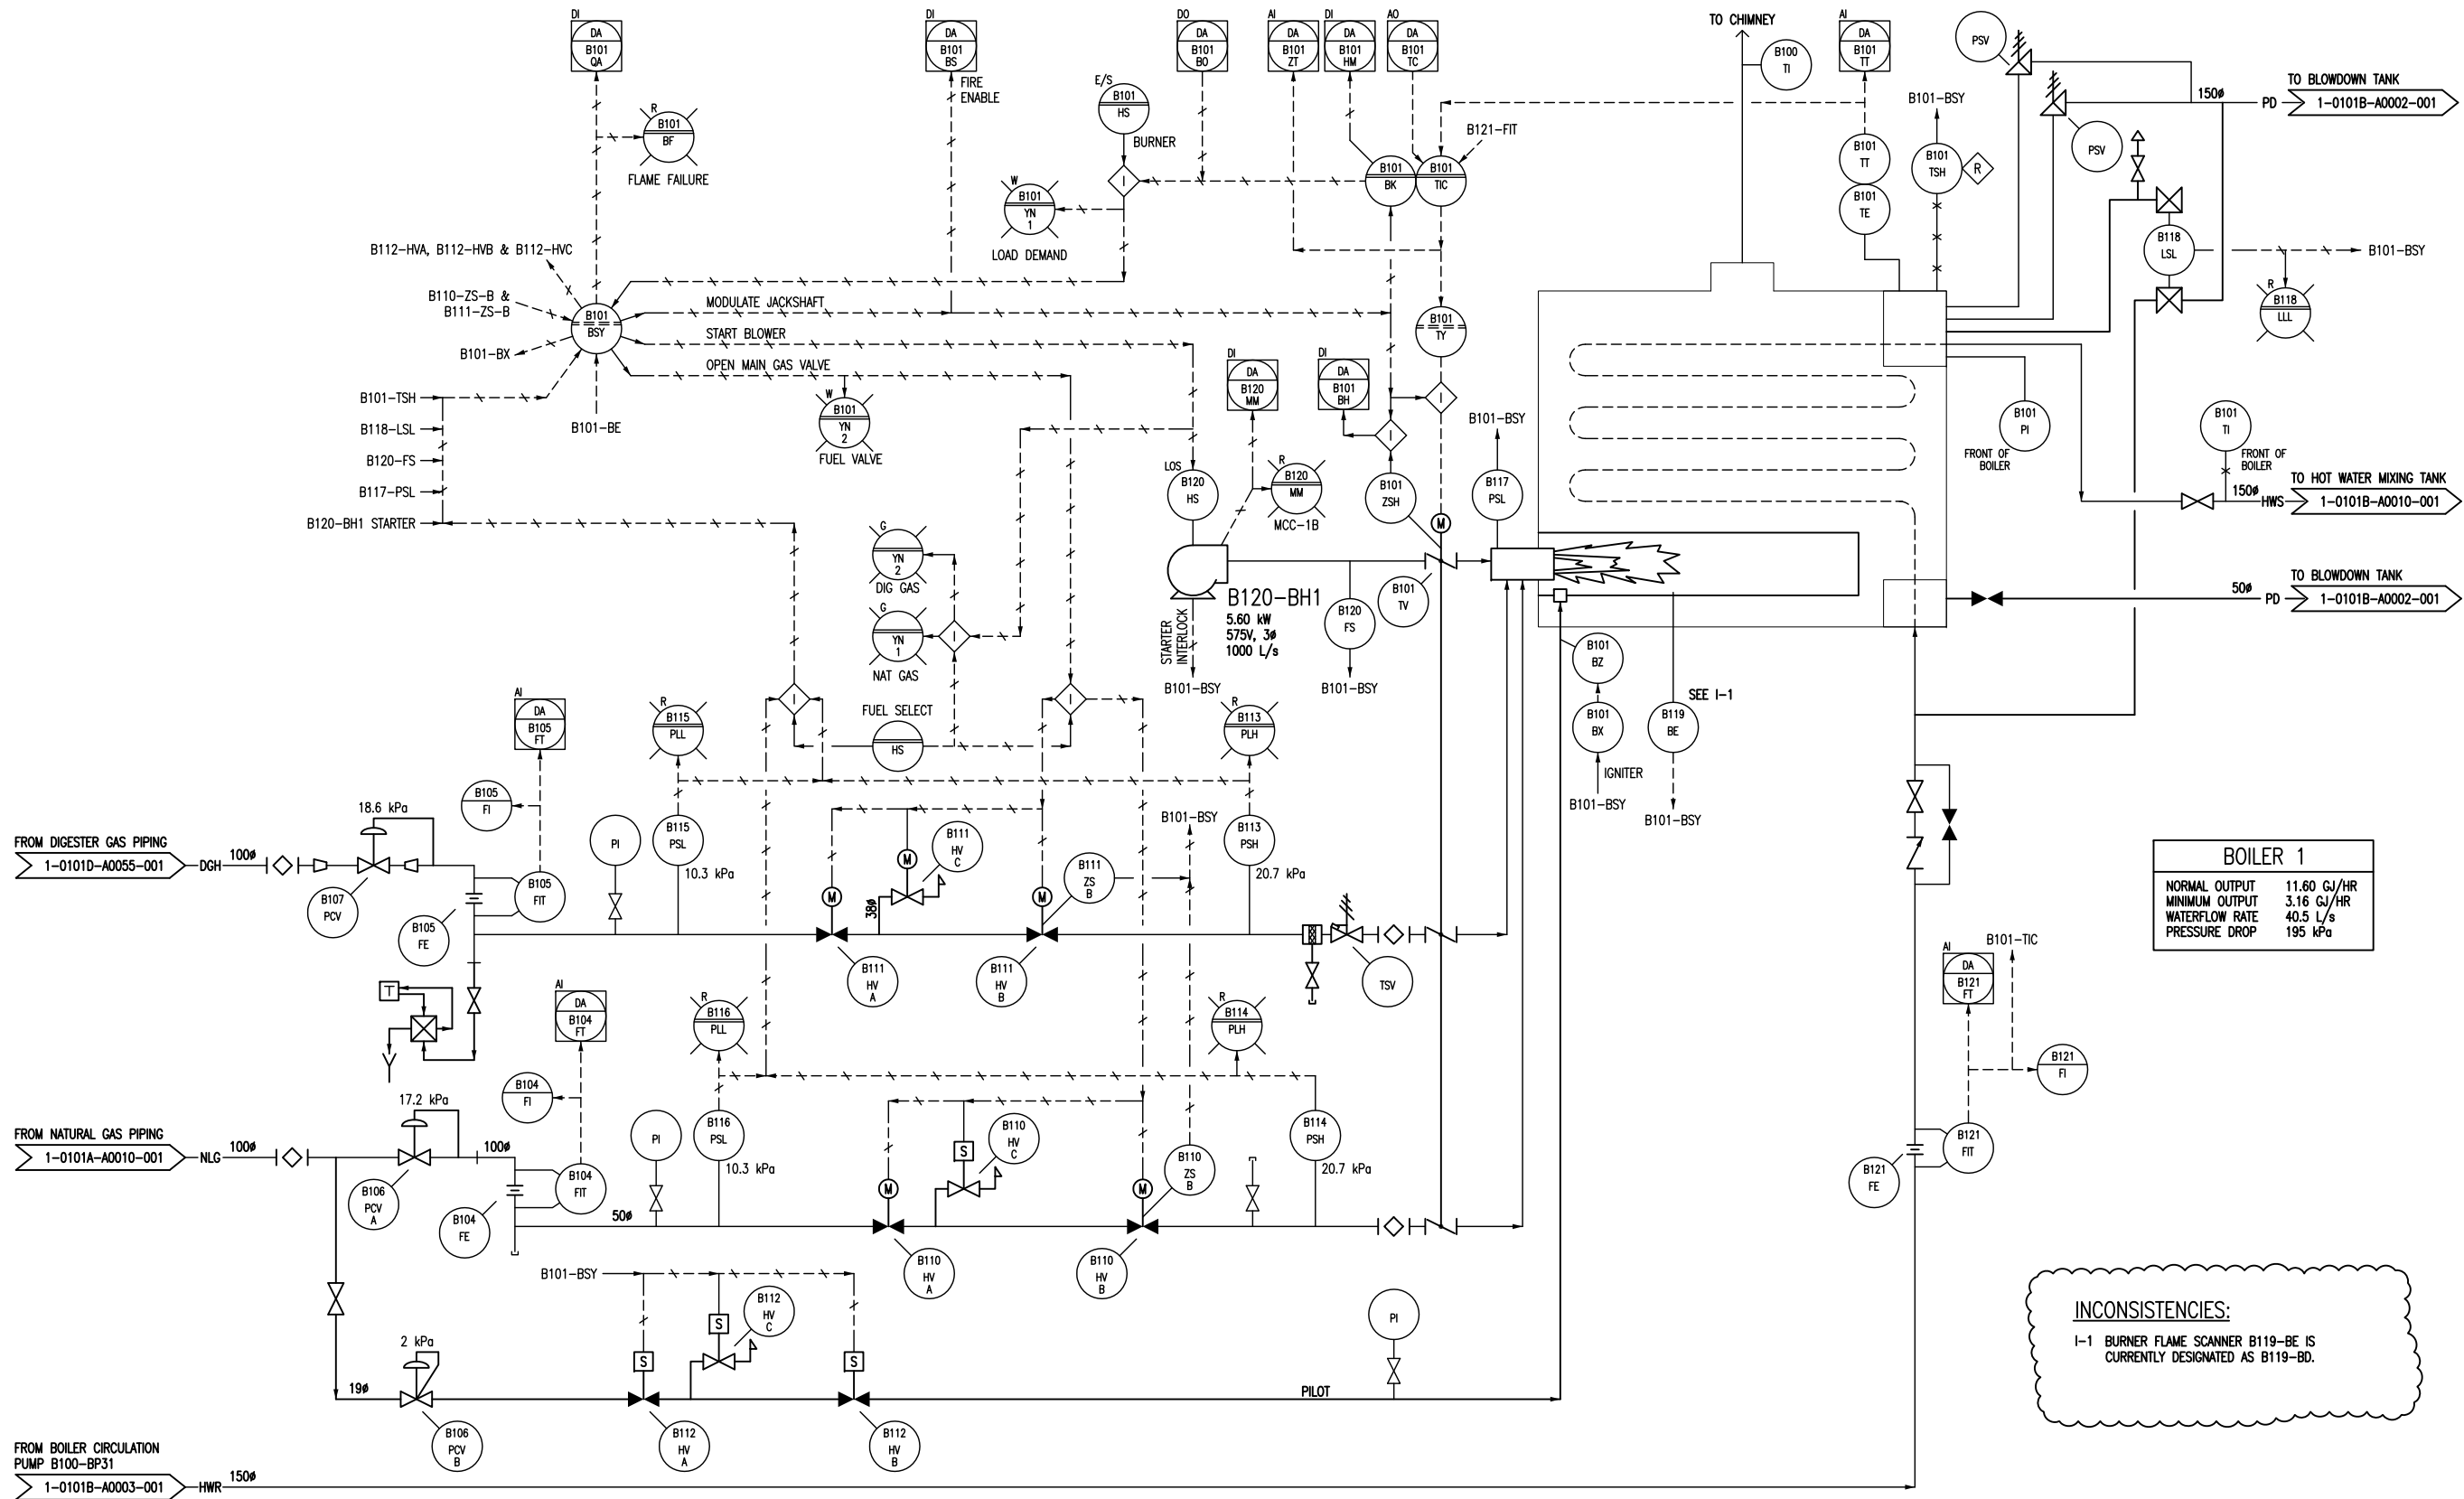

NOTES:

1. ALL INSTRUMENTS SHOWN IN AN AUXILIARY LOCATION ARE IN THE CORRESPONDING LOCAL BOILER OPERATING PANEL.

B.M. ELEV.	FIELD BOOK #:
POSTED TO LBS	
03	03
02	02
01	01
00	00
NO.	REVISIONS

DESIGNED BY	EXISTING	CHECKED BY	CJR
DRAWN BY	CJR	APPROVED BY	EMR
HOR. SCALE	NTS	RELEASED FOR CONSTRUCTION	
DATE	2005/02/09	DATE	
FILENAME:	1-0101B-A0005-001.dwg		

ENGINEER'S SEAL

THE CITY OF WINNIPEG WATER AND WASTE DEPARTMENT	NORTH END WATER POLLUTION CONTROL CENTRE BOILERS PROCESS & INSTRUMENTATION DIAGRAM BOILER 1
CITY DRAWING NUMBER	SHEET
1-0101B-A0005	001
REV.	02
SIZE	

1-0101A-A0001	PROCESS AND INSTRUMENT DIAGRAMS LEGEND AND DETAILS
DRAWING NUMBER	REFERENCE DRAWINGS