


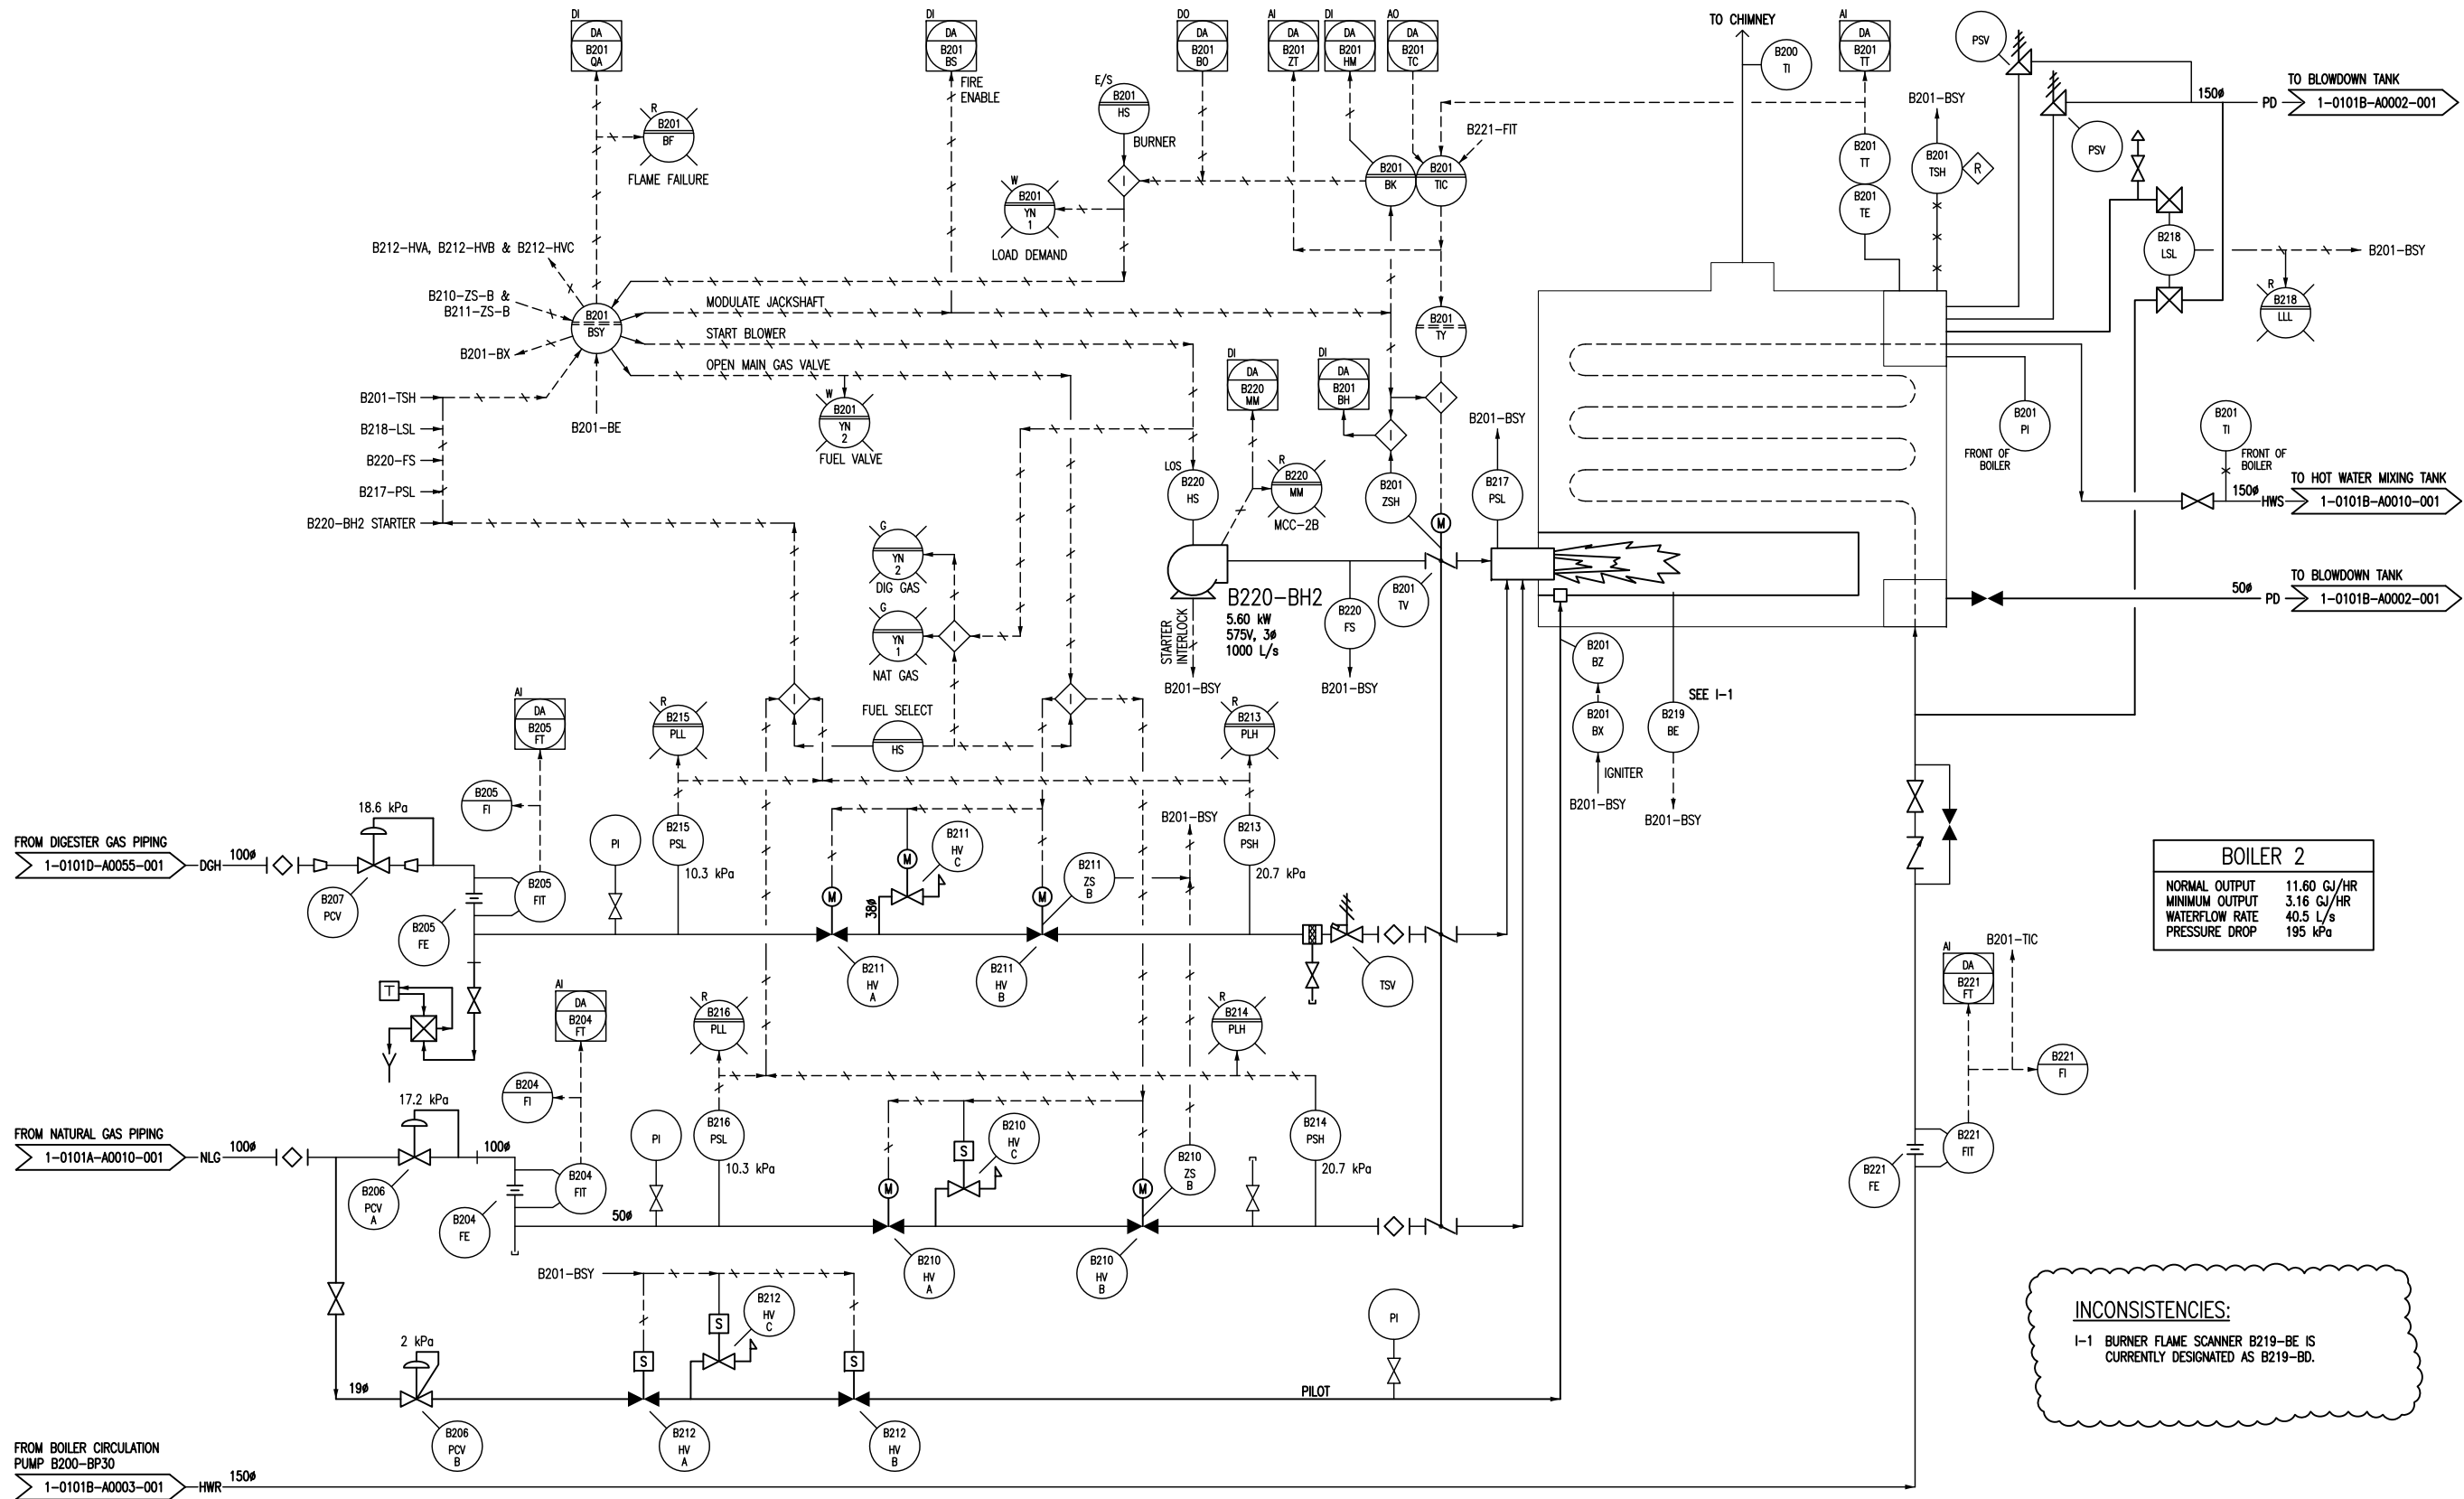

INCONSISTENCIES:
 I-1 BURNER FLAME SCANNER B219-BE IS
 CURRENTLY DESIGNATED AS B219-BD.

- NOTES:**
- ALL INSTRUMENTS SHOWN IN AN AUXILIARY LOCATION ARE IN THE CORRESPONDING LOCAL BOILER OPERATING PANEL.

1-0101A-A0001	PROCESS AND INSTRUMENT DIAGRAMS LEGEND AND DETAILS
DRAWING NUMBER	REFERENCE DRAWINGS

B.M. ELEV.	FIELD BOOK #:	SNC-LAVALIN Engineers & Constructors		SNC-LAVALIN 200-1600 Main Avenue Winnipeg, Manitoba Canada R3J 3H7	
POSTED TO LBIS		DESIGNED BY	EXISTING	CHECKED BY	CJR
		DRAWN BY	CJR	APPROVED BY	EMR
03 ORIG # WAS 1-0101B-G-A0272-001-02D.dwg	2010/12/06	SPH		HOR. SCALE	NTS
02 RENUMBERED FACILITY CODE	2005/10/06	CJR		VERTICAL	
01 ISSUED FOR C.O.W. USE	2005/09/15	CJR		RELEASED FOR CONSTRUCTION	
00 RELEASED FOR CUSTOMER REVIEW	2005/08/22	CJR		DATE	2005/08/18
NO. REVISIONS	DATE	BY	FILENAME: 1-0101B-A0006-001.dwg		

ENGINEER'S SEAL		THE CITY OF WINNIPEG WATER AND WASTE DEPARTMENT	
		NORTH END WATER POLLUTION CONTROL CENTRE BOILERS PROCESS & INSTRUMENTATION DIAGRAM BOILER 2	
CITY DRAWING NUMBER	SHEET	REV.	SIZE
1-0101B-A0006	001	02	