


NOTE:
 FOR INTERNAL WIRING,
 WIRE LABEL TO BE
 TB3 TERMINAL NUMBER
 (UNLESS SPECIFIED OTHERWISE)

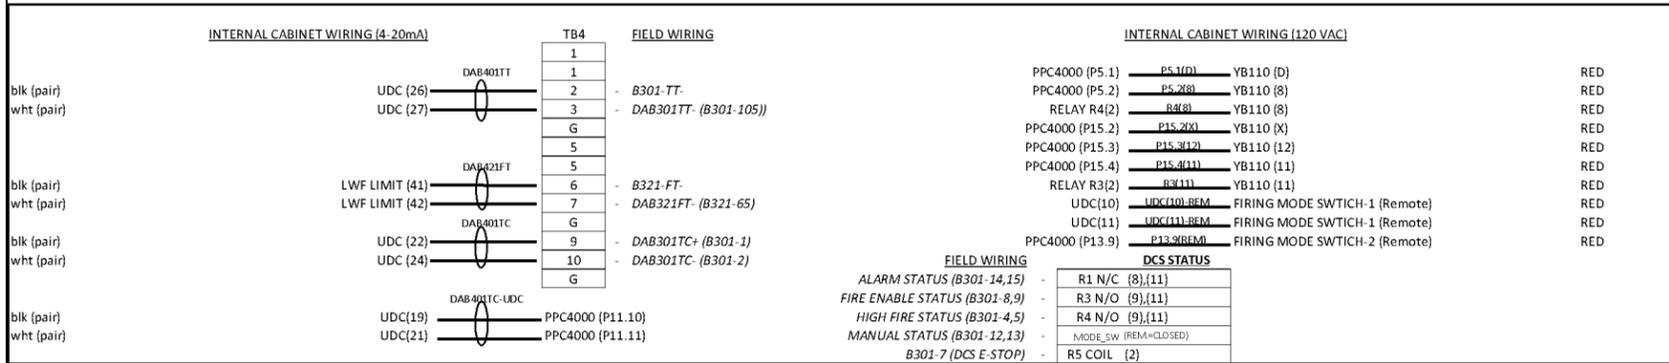

120 VAC WIRING – 14 AWG TEW
 24 VDC WIRING – 16 AWG TEW
 4–20ma WIRING – 18 TWISTED PAIR

REVISION ## CHANGES	
THE ENGINEER'S DESIGN RESPONSIBILITIES ARE LIMITED TO THE CHANGES INDICATED IN THE CLOUDED WORK	
DESIGNED BY:	CHECKED BY:
DRAWN BY:	APPROVED BY:
DATE: YYYY MM DD	RELEASED FOR CONSTR. DATE: YYYY MM DD

B.M. ELEV.		ENGINEER'S SEAL	THE CITY OF WINNIPEG WATER AND WASTE DEPARTMENT ENGINEERING DIVISION NORTH END WATER POLLUTION CONTROL CENTER BOILER 3 PPC/BMS WIRING
DESIGNED BY: EB		CHECKED BY: JWB	
DRAWN BY: SA	APPROVED BY:	SCALE: HORIZONTAL 1:250	CONSULTANT DRAWING NUMBER
1 FOR CONSTRUCTION 2019/11/04 EB	RELEASED FOR CONSTRUCTION	VERTICAL 1:50	
0 FOR CUSTOMER REVIEW 2019/09/23 EB	DATE	DATE	CITY DRAWING NUMBER
NO. REVISIONS DATE BY	DATE	DATE	19-01-601-3E002-4
PLOT DATE:			CITY DRAWING NUMBER 1-0101B-E0029-001
			SHEET 1 OF 1