


1 125 mm (5") THICK REINFORCED CONCRETE PATH -1
Scale: 1:20

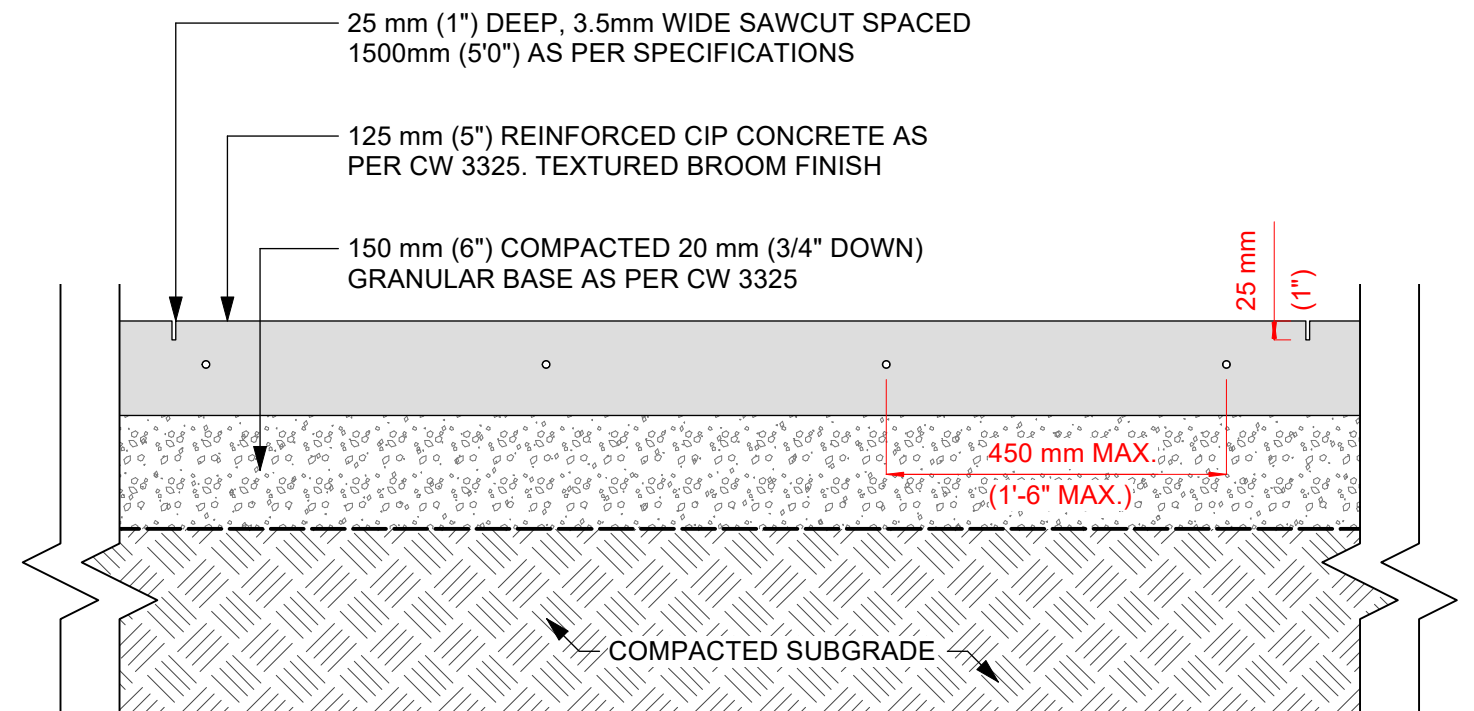

2 125 mm (5") THICK REINFORCED CONCRETE PATH -2
Scale: 1:10

CONTRACTOR TO CONFIRM ALL DIMENSIONS AND REPORT ANY DISCREPANCIES TO CONTRACT ADMINISTRATOR PRIOR TO CONSTRUCTION. LOCATION OF UNDERGROUND STRUCTURES AS SHOWN ARE BASED ON THE BEST INFORMATION AVAILABLE BUT NO GUARANTEE IS GIVEN THAT ALL EXISTING UTILITIES ARE SHOWN OR THAT THE GIVEN LOCATIONS ARE EXACT. CONFIRMATION OF EXISTENCE AND EXACT LOCATION OF ALL SERVICES MUST BE OBTAINED FROM THE INDIVIDUAL UTILITIES BEFORE PROCEEDING WITH CONSTRUCTION.



THE CITY OF WINNIPEG
Planning, Property and Development Department
Planning and Land Use Division
Unit 15 - 30 Fort Street, Winnipeg, MB, (R3C 4X5)

DESIGNED BY

CHECKED BY

DRAWN BY

MK

APPROVED BY

MANAGER,
PARK AND OPEN SPACES

DATE

HORIZ. SCALE

VERT. SCALE

AS NOTED

DATE

APRIL 2025

MANAGER,
PLANNING AND LAND USE DIVISION

DATE

DRAWING TITLE

RIDGEWOOD WEST SOUTH PLAYGROUND

DETAILS

SITE ADDRESS

115 Couture Cres.

DRAWING NO.

R.036-A6

BID OPPORTUNITY NO.
384-2025