

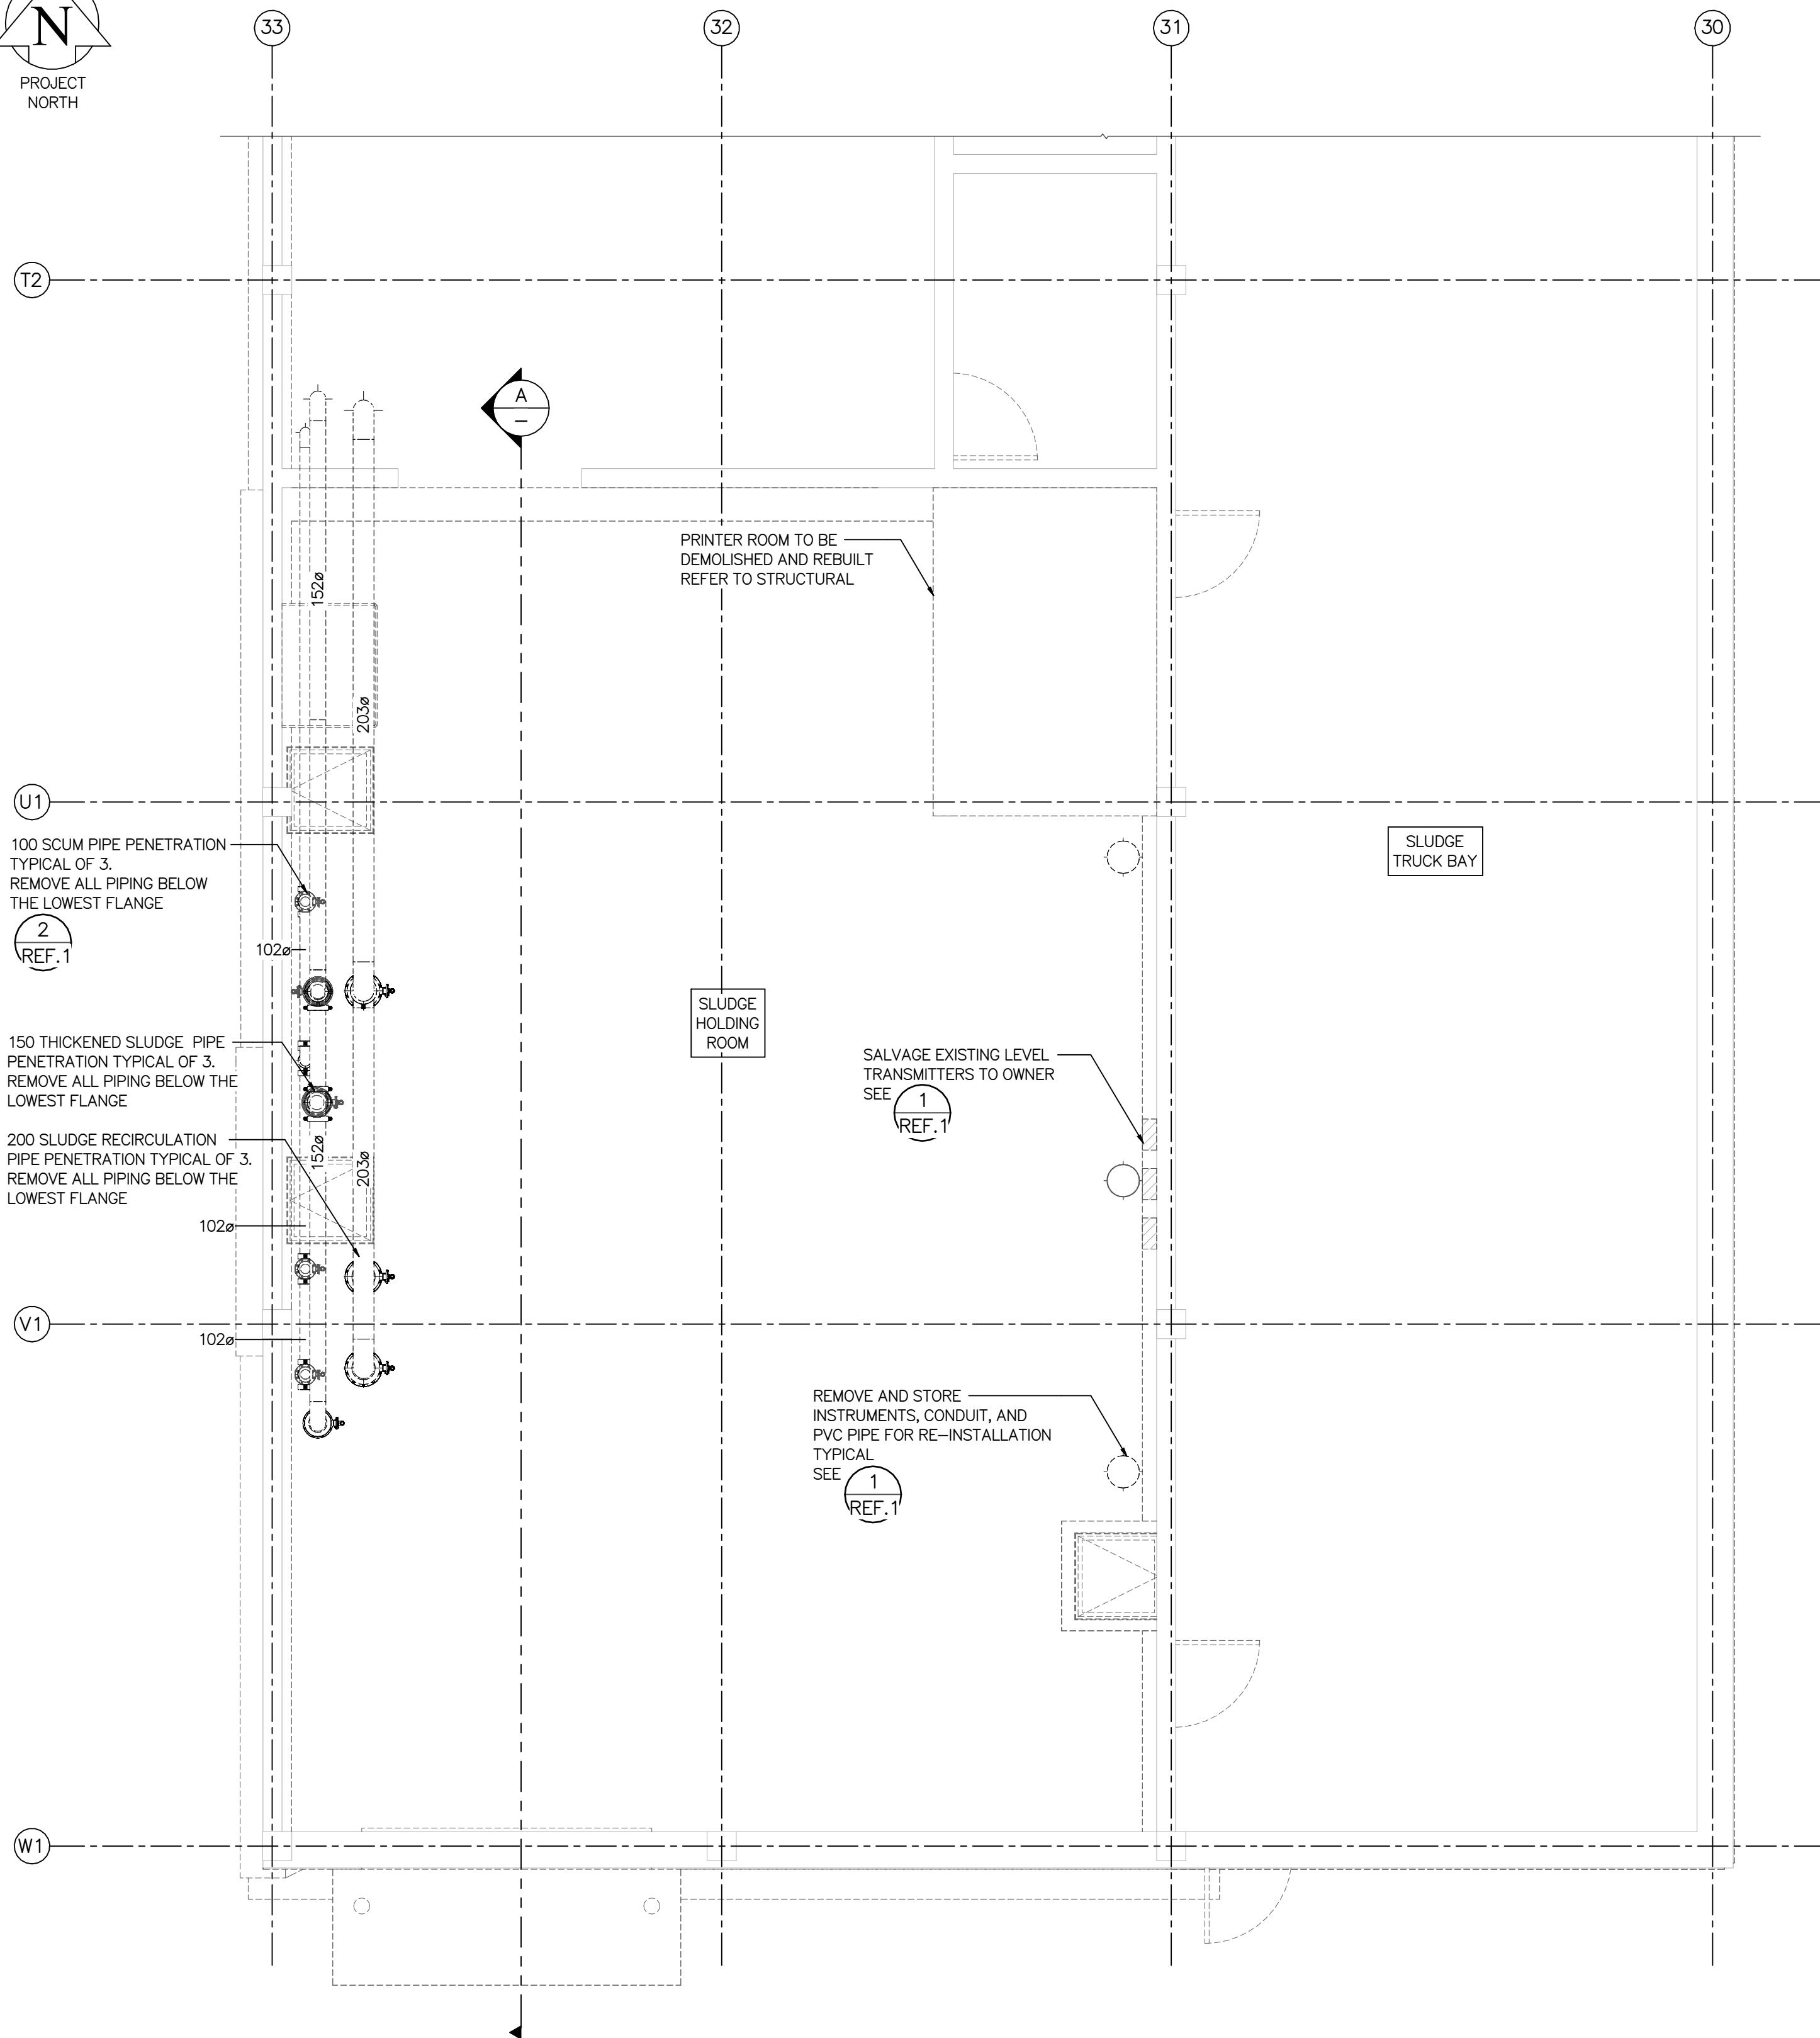



M:\N-Draft\84\00 City of Winnipeg\010 - WWPCC SEWPCC Sludge Holding Tank Rehabilitation\AutoDesk\Revit\8400-10-00_South Bldg_Proc_V24.rvt

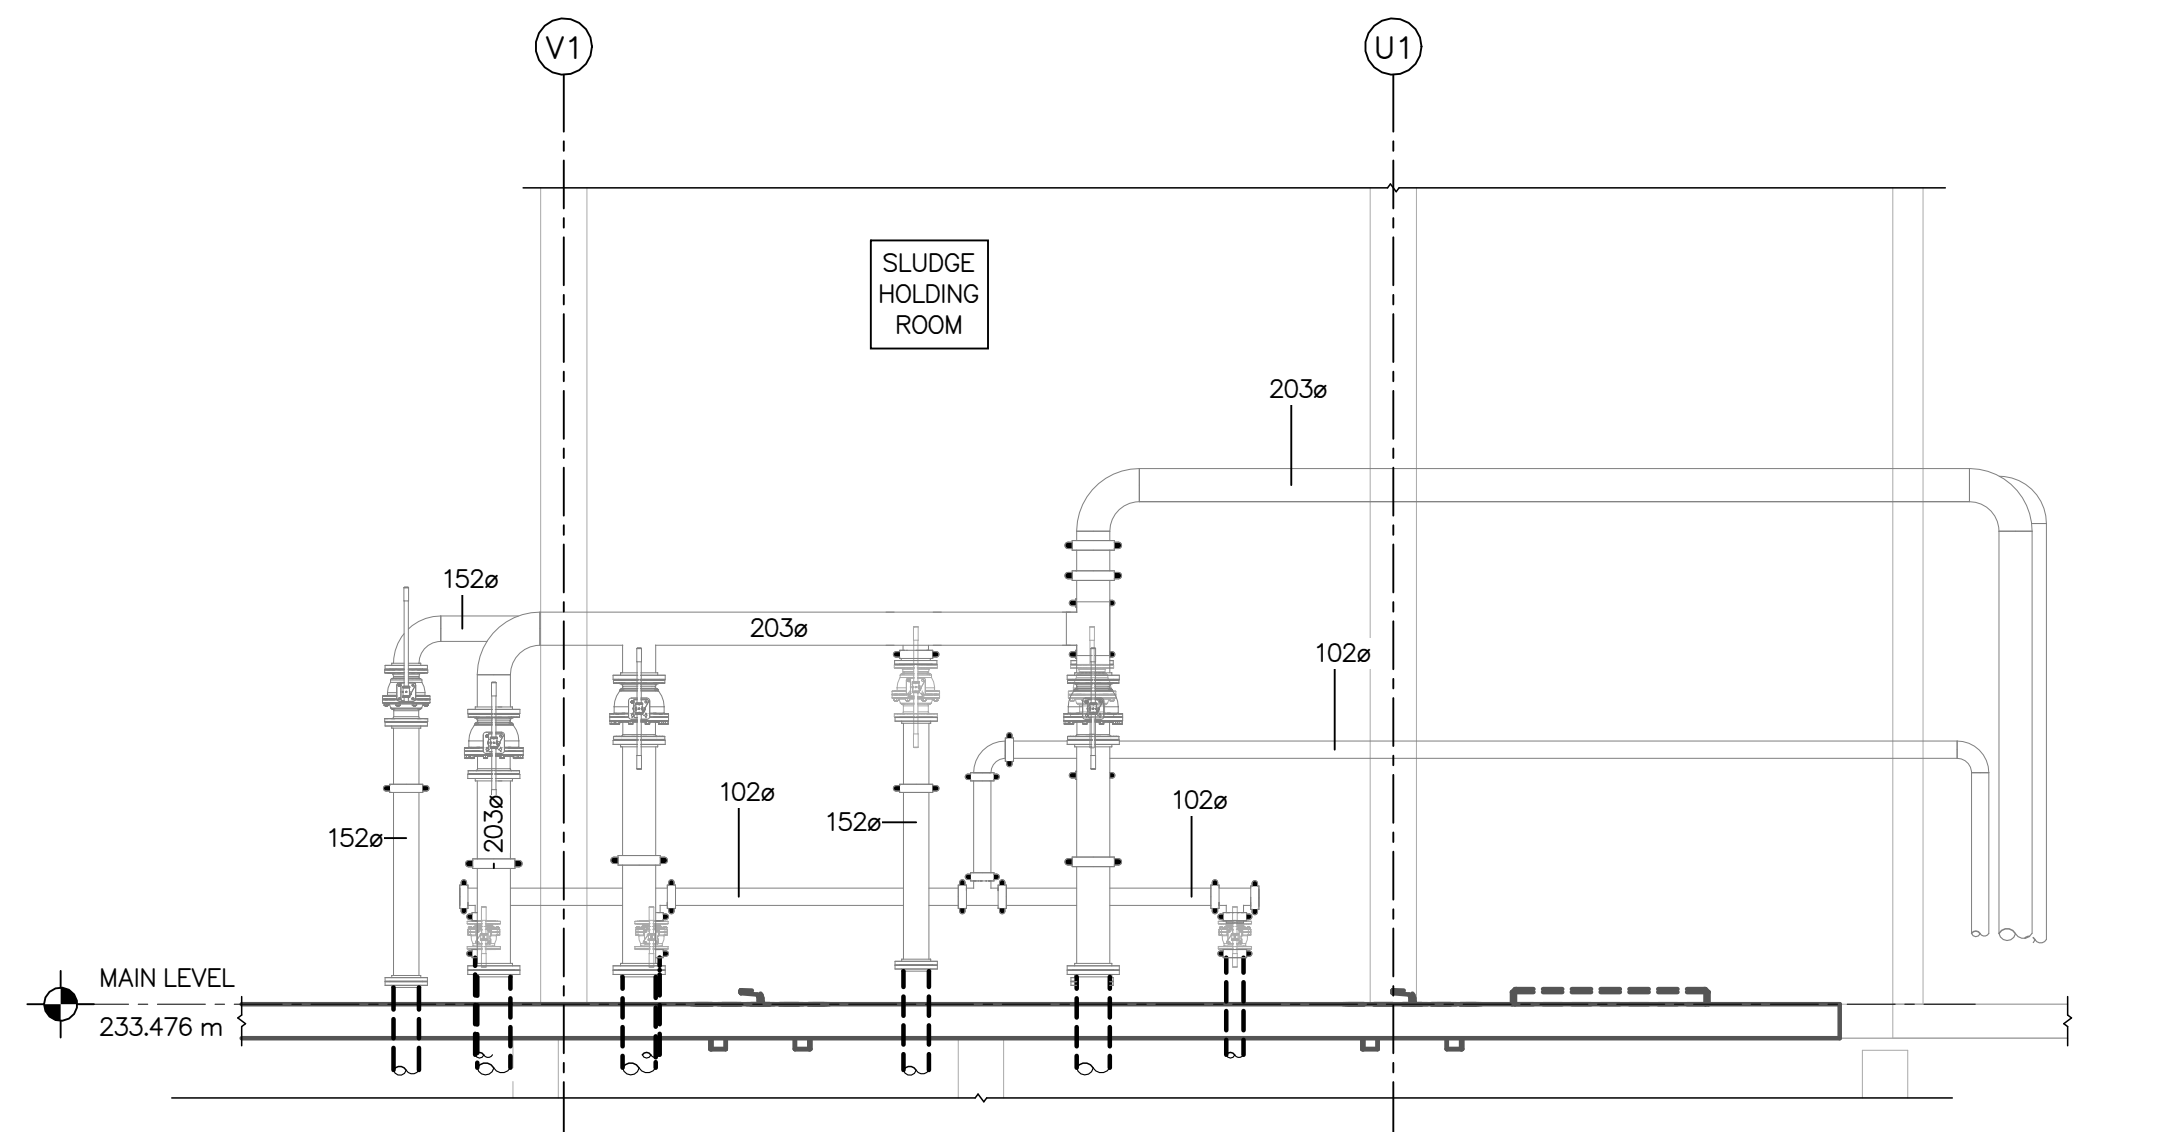

MAIN LEVEL – DEMOLITION PLAN (EL. 233.476m)
SCALE: 1 : 50

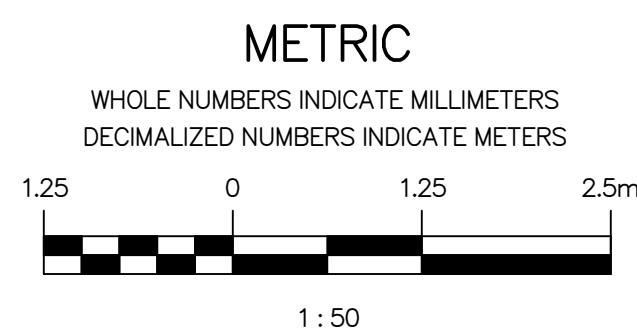

SECTION – DEMOLITION
SCALE: 1 : 50

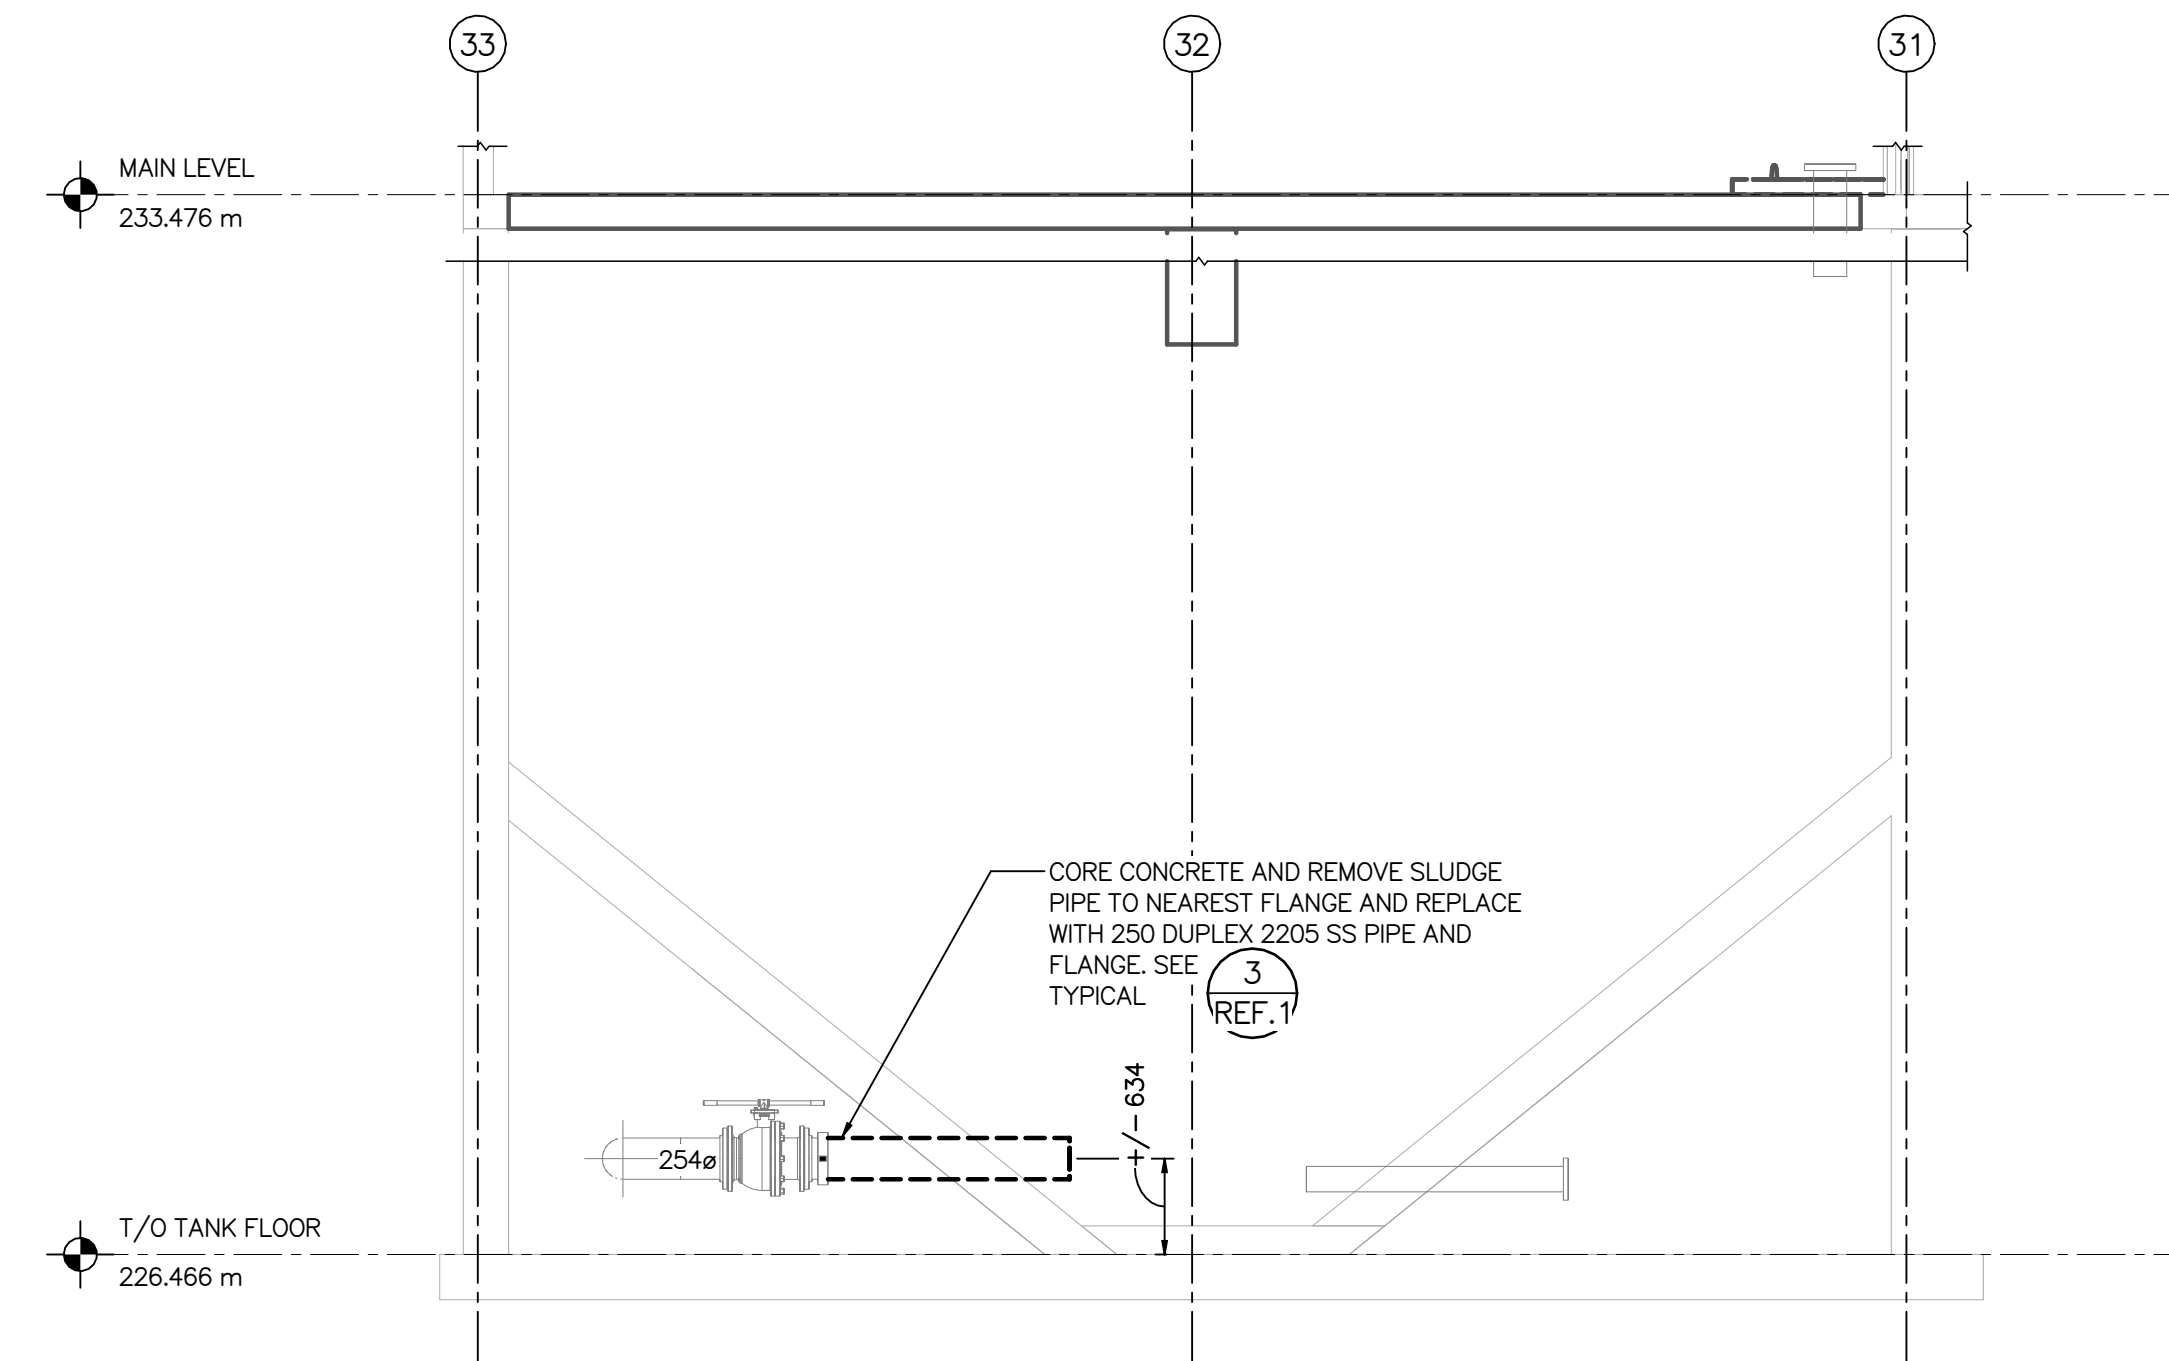




SECTION – DEMOLITION
SCALE: 1 : 50

NOTES:

1. ALL ITEMS SHOWN BOLD DASHED LINES INDICATE ITEMS TO BE DEMOLISHED. SOLID AND GREY LINES INDICATE EXISTING TO REMAIN.
2. REMOVE AND DISPOSE ALL DEMOLISHED MATERIAL AT APPROVED DISPOSAL SITE.

9		
8		
7		
6		
5		
4		
3		
2		
1	1-0102-PD1L-D001	PROCESS – DETAILS
NO.	DRAWING NUMBER	REFERENCE DRAWINGS TITLE

					 a division of Englobe		ENGINEER'S SEAL  2025-06-04		 THE CITY OF WINNIPEG WATER AND WASTE DEPARTMENT		
					DESIGNED BY: B. BAKER		CHECKED BY: B. BAKER		SOUTH END SEWAGE TREATMENT PLANT (SEWPCC) SEWPCC SLUDGE HOLDING TANKS REFURBISHMENT AREA D – FERMENTERS/SLUDGE THICKENERS PROCESS DEMOLITION – PLAN AND SECTIONS		
					DRAWN BY: J. BALVERDE		APPROVED BY: B. BAKER		CITY DRAWING NUMBER 1-0102-PGAD-DD52		
					SCALE: 1 : 50		RELEASED FOR CONSTRUCTION BY: B. BAKER		SHEET 00		
					DATE: 2025-06-04		DATE: 2025-06-04		REV. SIZE 00 A1		
					CONSULTANT NO: 8400-010-00		REV 00				
00	ISSUED FOR CONSTRUCTION, TENDER NUMBER: 367-2025				2025-06-04	BRB	BRB				
NO.	REVISIONS				DATE	DESIGN	CHECK				