





9		
8		
7		
6		
5		
4		
3		
2	1-0102-SGAD-D009	STRUCTURAL PLANS – NEW WORK – PLANS
1	1-0102-SGAD-D010	STRUCTURAL – NEW WORK – SECTIONS
NO.	DRAWING NUMBER	REFERENCE DRAWINGS TITLE

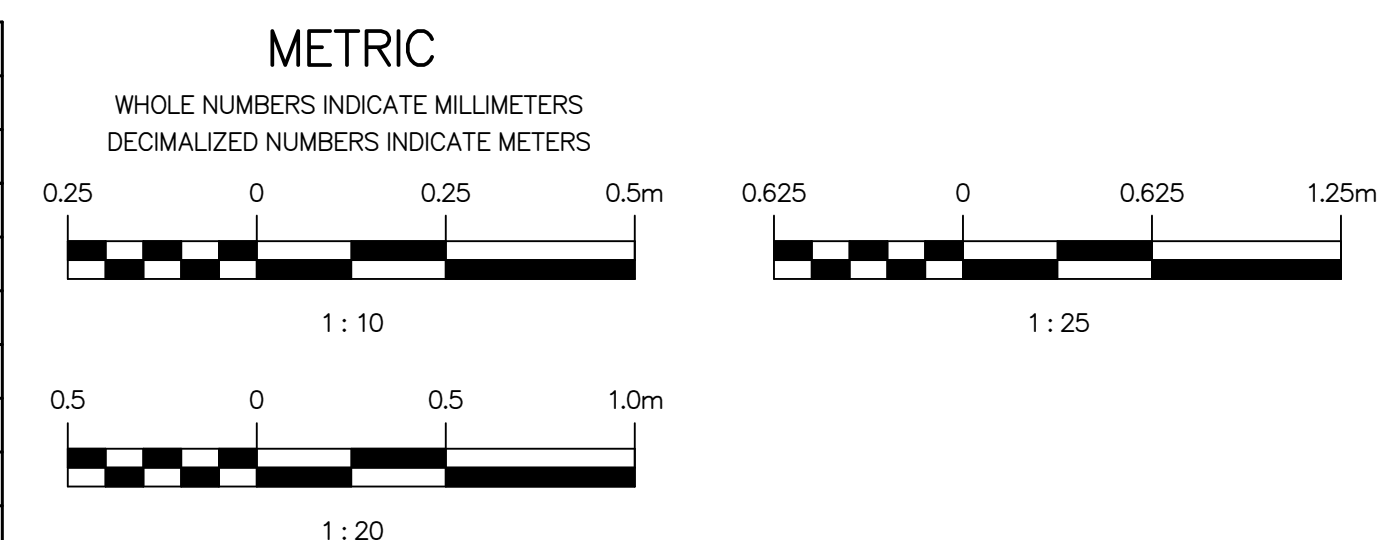

					<div><p>a division of Englobe</p></div>		ENGINEER'S SEAL		<div><p>THE CITY OF WINNIPEG WATER AND WASTE DEPARTMENT</p></div>			
					DESIGNED BY: B. ANDERSON		CHECKED BY: M. BAKER		<div><p>2025-06-04</p></div>			
					DRAWN BY: C. HURD		APPROVED BY: M. BAKER					
					SCALE: As indicated		RELEASED FOR CONSTRUCTION BY:					
					DATE: 2025-02-21		DATE:					
					CONSULTANT NO:		8400-010-00		REV 00			
00 ISSUED FOR CONSTRUCTION, TENDER NUMBER: 367-2025					2025-06-04		BMA		MUR		CITY DRAWING NUMBER	
NO REVISIONS					DATE		DESIGN		CHECK		SHEET	
											REV.	
											SIZE	
											00	
											A1	