



LAST SAVE: 2025/06/03 - 10:41am
PATH: M:\N-DATA\84\00 City of Winnipeg\010 - WEWPCC SEWPCC Sludge Holding Tank Rehabilitation\AutoDesk\ACAD\1-0103-DAAA-H001.dwg
A1 SIZE - 594mm x 841mm



THE CITY OF WINNIPEG
WATER AND WASTE DEPARTMENT

WEST END SEWAGE TREATMENT PLANT (WEWPCC) WEWPCC SLUDGE HOLDING TANKS REFURBISHMENT TENDER NO.: 387-2025

7740 WILKES AVENUE
HEADINGLEY, MB R4H 1B8

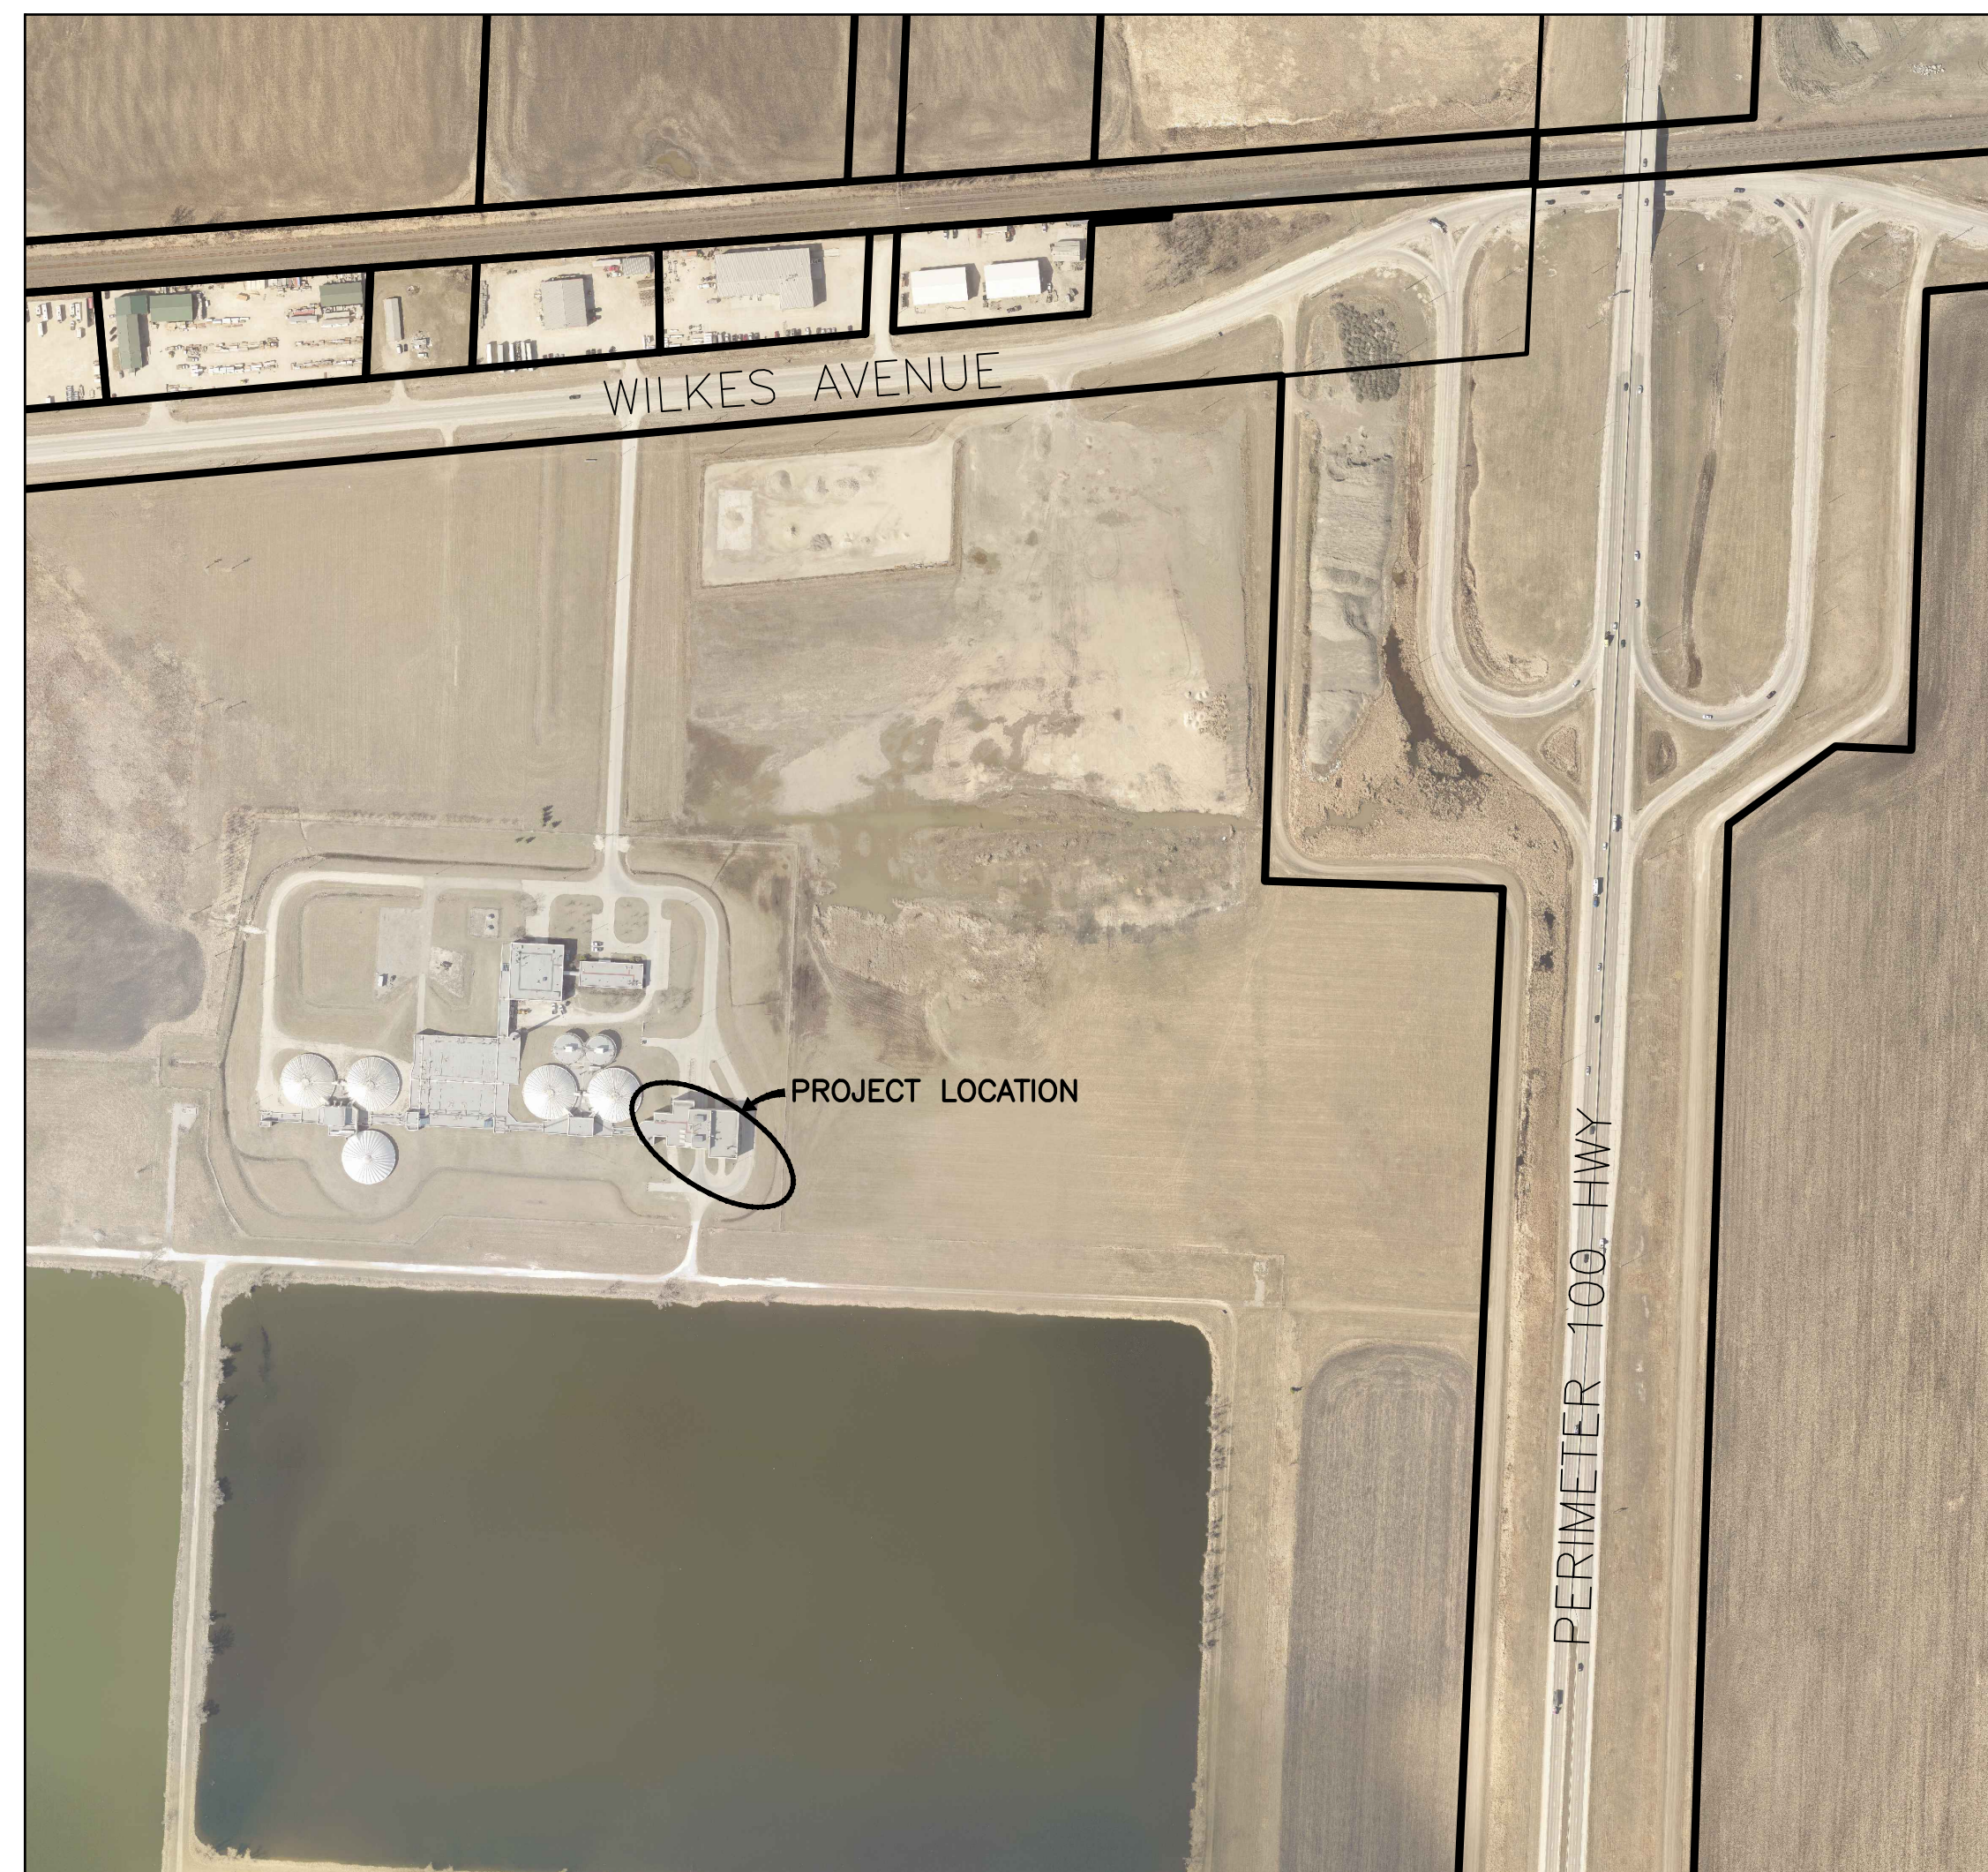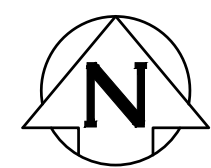

WEWPCC KEY MAP
SCALE: NOT TO SCALE




GENERAL	
DRAWING NO.	DRAWING TITLE
1-0103-DAAA-H001	GENERAL - COVER SHEET

STRUCTURAL	
DRAWING NO.	DRAWING TITLE
1-0103-SAAA-H001	STRUCTURAL - GENERAL NOTES
1-0103-SAAA-H002	STRUCTURAL - KEY PLAN
1-0103-SGAD-H001	STRUCTURAL - SLUDGE TRUCK BAY AND SLUDGE HOLDING TANKS - PLANS
1-0103-SGAD-H002	STRUCTURAL - SLUDGE TRUCK BAY AND SLUDGE HOLDING TANKS - SECTIONS AND DETAILS

PROCESS	
DRAWING NO.	DRAWING TITLE
1-0103-PGAD-H001	PROCESS - SLUDGE TRUCK BAY - DEMOLITION AND NEW WORK
1-0103-PGAD-H002	PROCESS - SLUDGE TRUCK BAY AND SLUDGE TANKS - SECTIONS AND DETAILS

9		
8		
7		
6		
5		
4		
3		
2		
1		
NO.	DRAWING NUMBER	REFERENCE DRAWINGS TITLE



					 a division of Englobe				 THE CITY OF WINNIPEG WATER AND WASTE DEPARTMENT			
					DESIGNED BY: M. BAKER	CHECKED BY: M. BAKER	WEST END SEWAGE TREATMENT PLANT (WEWPCC) WEWPCC SLUDGE HOLDING TANKS REFURBISHMENT AREA H – HEADWORKS GENERAL COVER SHEET					
					DRAWN BY: J. BALVERDE	APPROVED BY: M. BAKER						
					SCALE: NOT TO SCALE	RELEASED FOR CONSTRUCTION BY: M. BAKER						
					DATE: 2025-02-21	DATE: 2025-06-04						
00 ISSUED FOR CONSTRUCTION, TENDER NUMBER: 387-2025					2025-06-04	MJB	MJB	CITY DRAWING NUMBER 1-0103-DAAA-H001				
NO. REVISIONS					DATE	DESIGN	CHECK	SHEET 00				
					CONSULTANT NO.: 8400-010-00			REV. 00				
								SIZE A1				