



M:\N-Draft\84\00 City of Winnipeg\010 - WEWPCC SEMPCC Sludge Holding Tank Rehabilitation\AutoDesk\Revit\8400-10-00_Weat_Bldg_Struct_V24.rvt

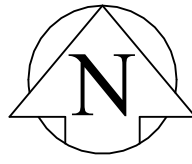

SITE PHOTO
SCALE: NOT TO SCALE

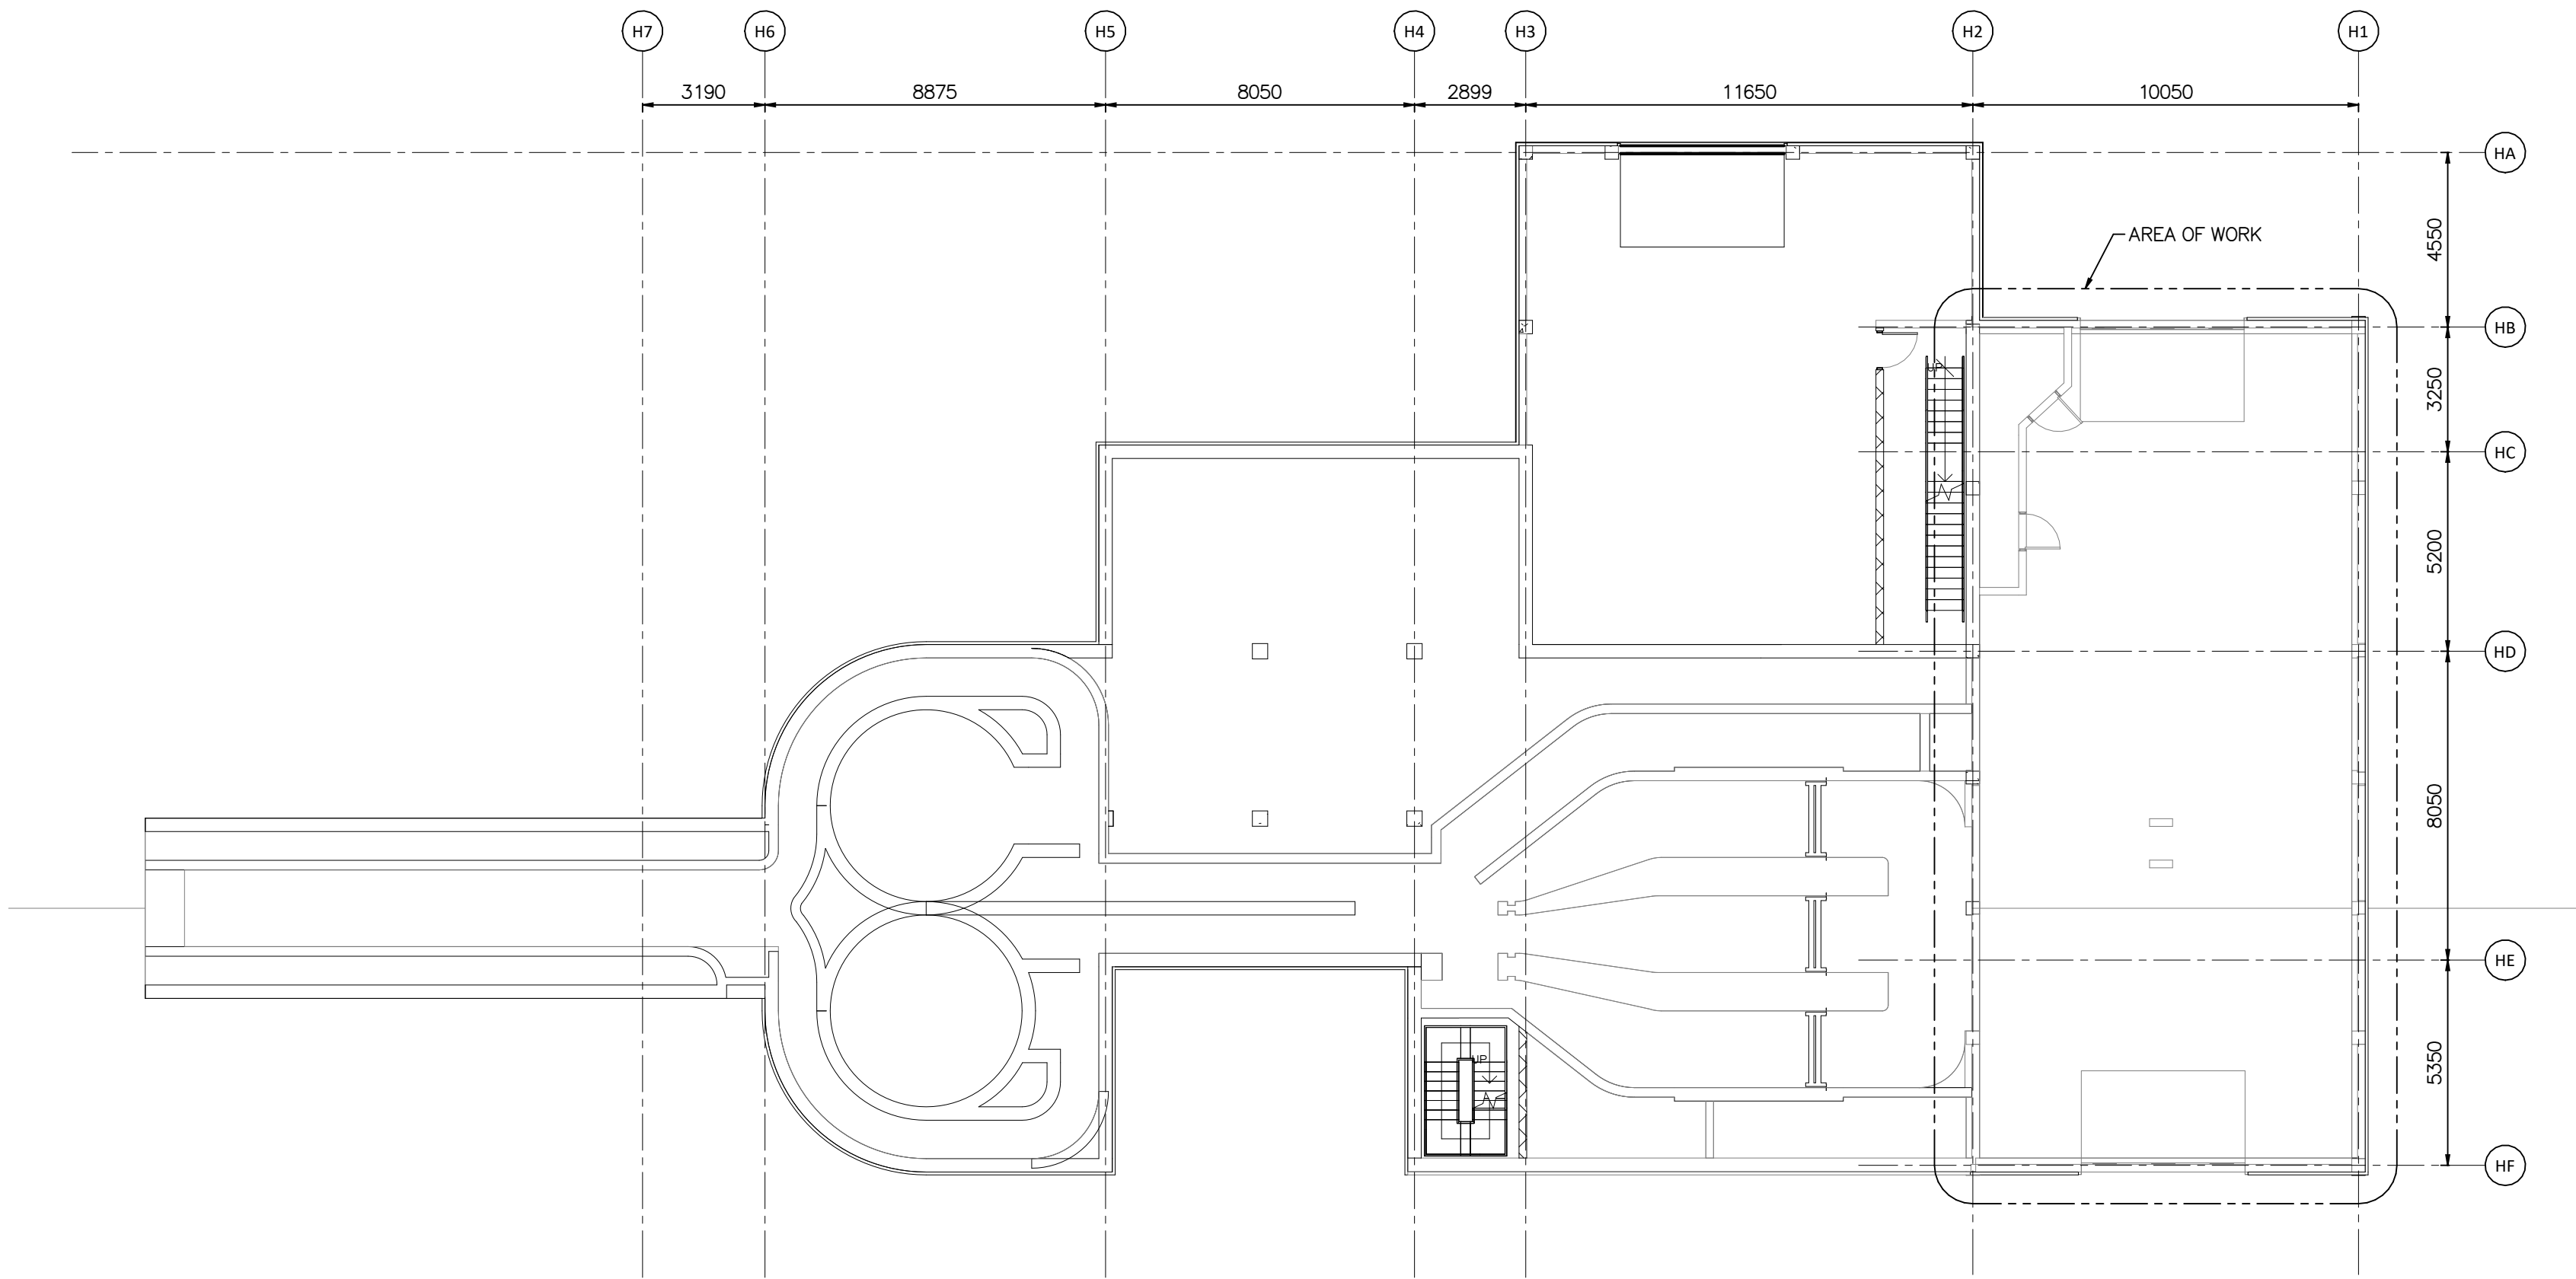

KEY PLAN
SCALE: 1 : 150

METRIC

WHOLE NUMBERS INDICATE MILLIMETERS
DECIMALIZED NUMBERS INDICATE METERS

3.75 0 3.75 7.5m

1 : 150



a division of Englobe

DESIGNED BY:
B. ANDERSON

DRAWN BY:
J. McBEATH

SCALE:
As indicated

DATE:
2025-02-21

CONSULTANT NO.:
8400-010-00


CHECKED BY:
M. BAKER

APPROVED BY:
M. BAKER

RELEASED FOR CONSTRUCTION

DATE:

ENGINEER'S SEAL

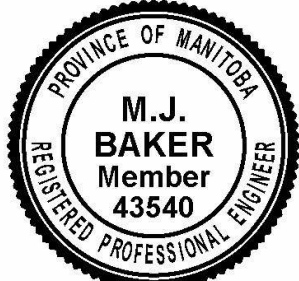

2025-06-04
REV 00



THE CITY OF WINNIPEG
WATER AND WASTE DEPARTMENT

WEST END SEWAGE TREATMENT PLANT (WEWPCC)
WEWPCC SLUDGE HOLDING TANKS REFURBISHMENT
AREA H - HEADWORKS
STRUCTURAL
KEY PLAN

CITY DRAWING NUMBER
1-0103-SAAA-H002

SHEET
REV.
SIZE
00
A1

9		
8		
7		
6		
5		
4		
3		
2		
1		
NO.	DRAWING NUMBER	REFERENCE DRAWINGS TITLE