



M:\N-Draft\84\00 City of Winnipeg\010 - WEWPCC SEMPCC Sludge Holding Tank Rehabilitation\AutoDesk\Revit\8400-10-00_West_Bldg_Struct_V24.rvt

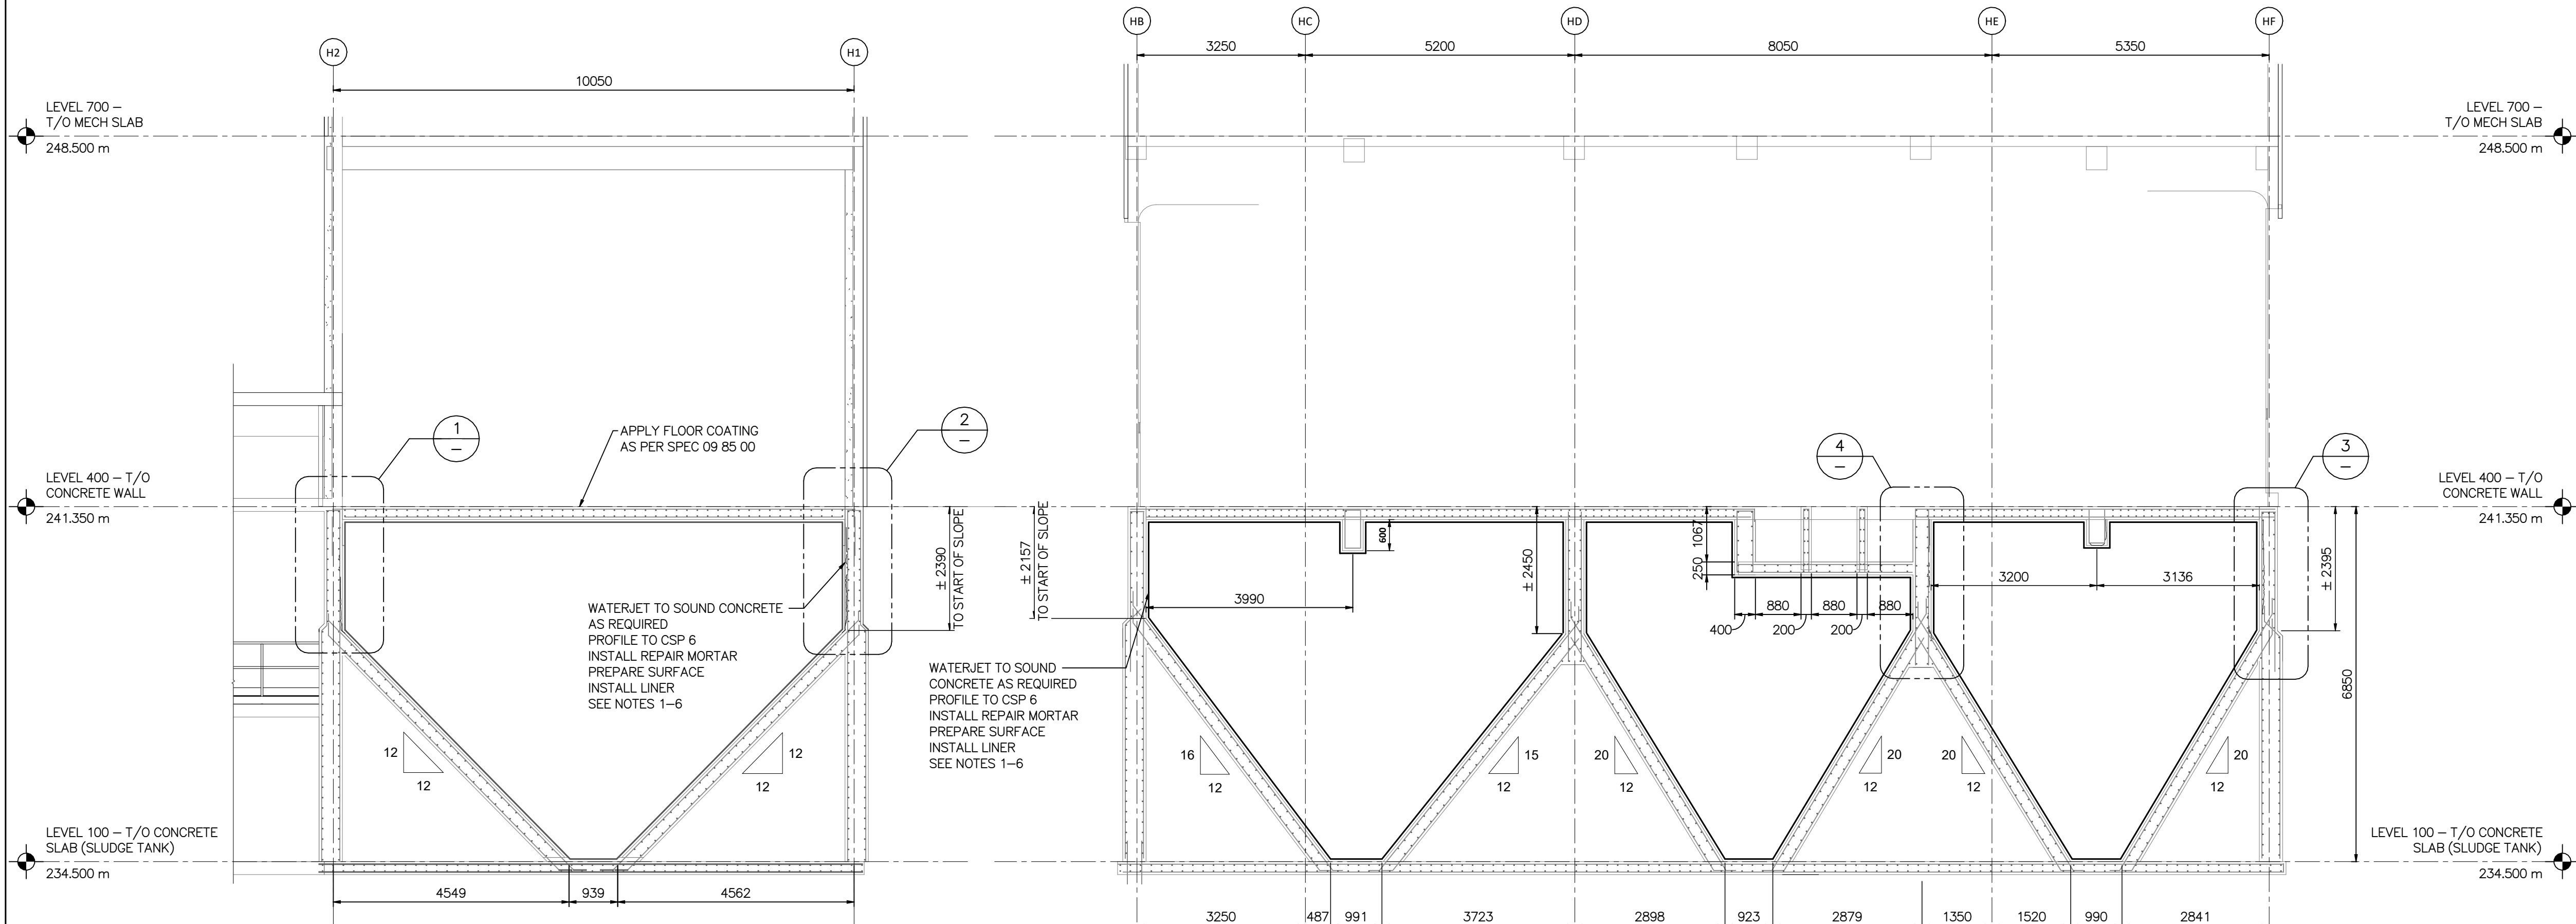

Section A
REF. 1 SCALE: 1 : 75

Section B
REF. 1 SCALE: 1 : 75

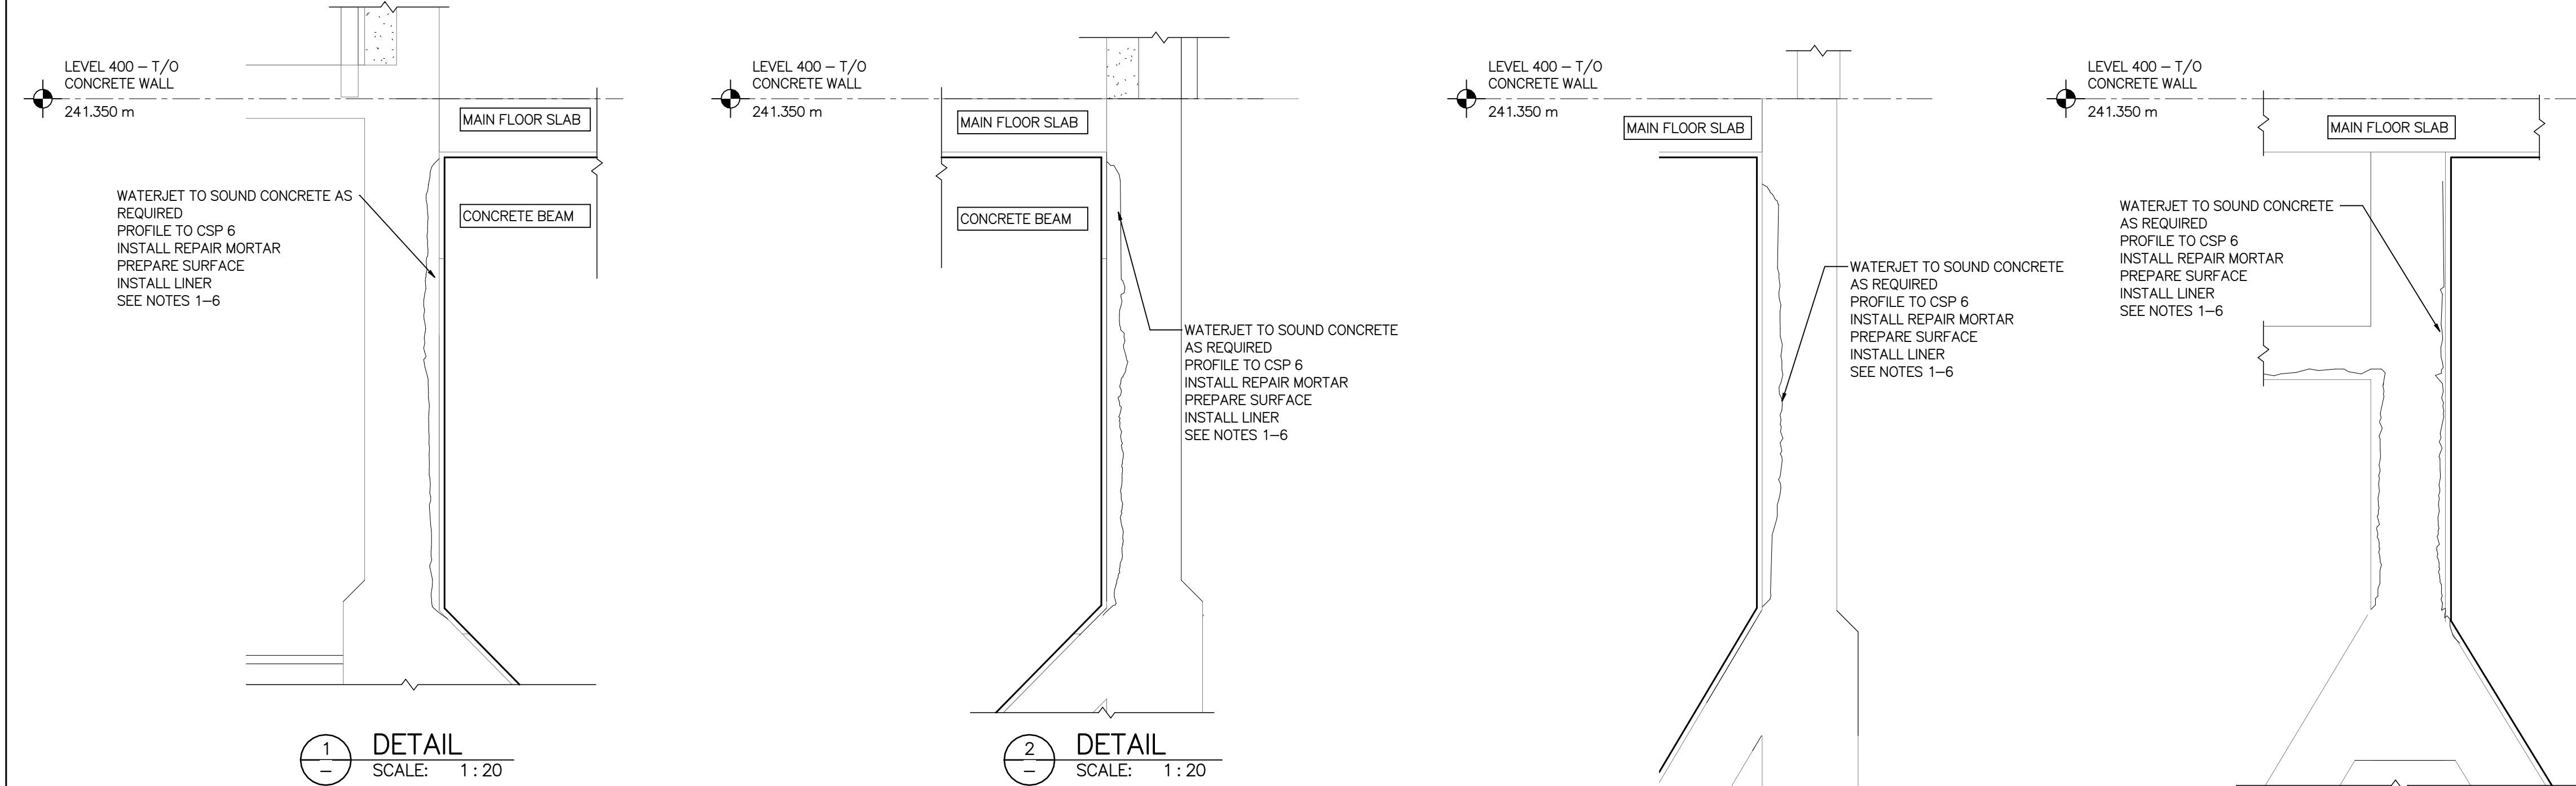


1
DETAIL SCALE: 1 : 20

2
DETAIL SCALE: 1 : 20


3
DETAIL SCALE: 1 : 20

4
DETAIL SCALE: 1 : 20

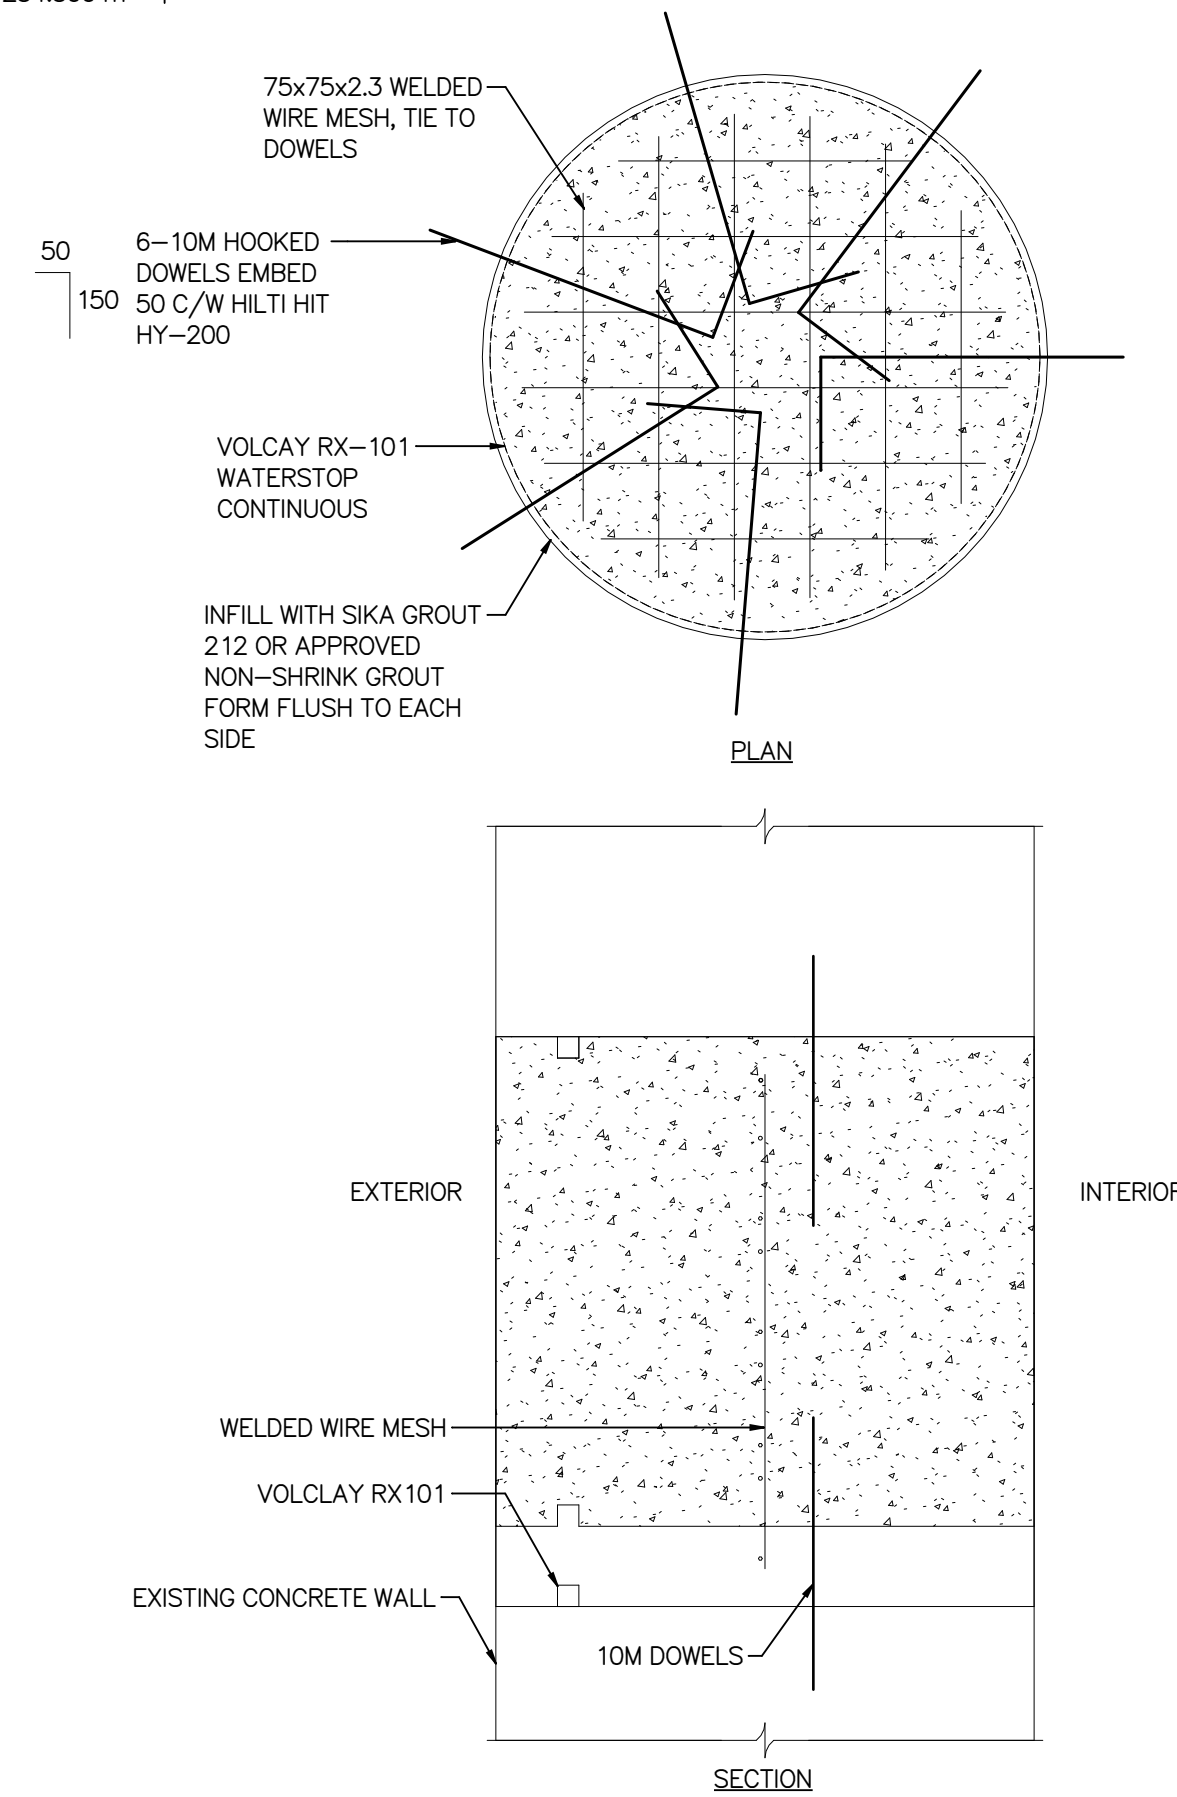

TYPICAL PENETRATION INFILL DETAILS
SCALE: 1 : 5

9		
8		
7		
6		
5		
4		
3		
2		
1	1-0103-SGAD-H001	STRUCTURAL- SLUDGE TRUCK BAY AND SLUDGE HOLDING TANKS - PLANS
NO.	DRAWING NUMBER	REFERENCE DRAWINGS TITLE

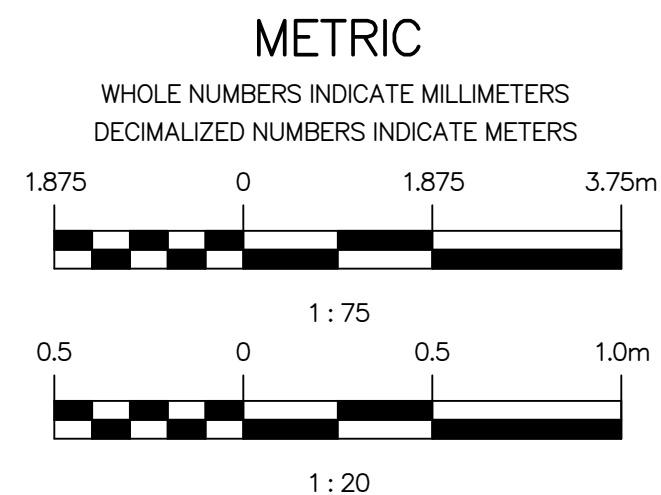

00	ISSUED FOR CONSTRUCTION, TENDER NUMBER: 367-2025	2025-06-04	MJB	MJB
NO.	REVISIONS	DATE	DESIGN	CHECK

MPE a division of Englobe	
DESIGNED BY: B. ANDERSON	CHECKED BY: M. BAKER
DRAWN BY: J. McBEATH	APPROVED BY: M. BAKER
SCALE: As indicated	RELEASED FOR CONSTRUCTION BY:
DATE: 2025-02-21	DATE:
CONSULTANT NO.: 8400-010-00	

ENGINEER'S SEAL
M.J. BAKER Member 43540 REGISTERED PROFESSIONAL ENGINEER
2025-06-04
REV 00

THE CITY OF WINNIPEG WATER AND WASTE DEPARTMENT		
WEST END SEWAGE TREATMENT PLANT (WEWPCC) WEWPCC SLUDGE HOLDING TANKS REFURBISHMENT AREA H - HEADWORKS STRUCTURAL SLUDGE TRUCK BAY AND SLUDGE HOLDING TANKS - SECTIONS AND DETAILS		
CITY DRAWING NUMBER 1-0103-SGAD-H002	SHEET 00	REV. SIZE A1