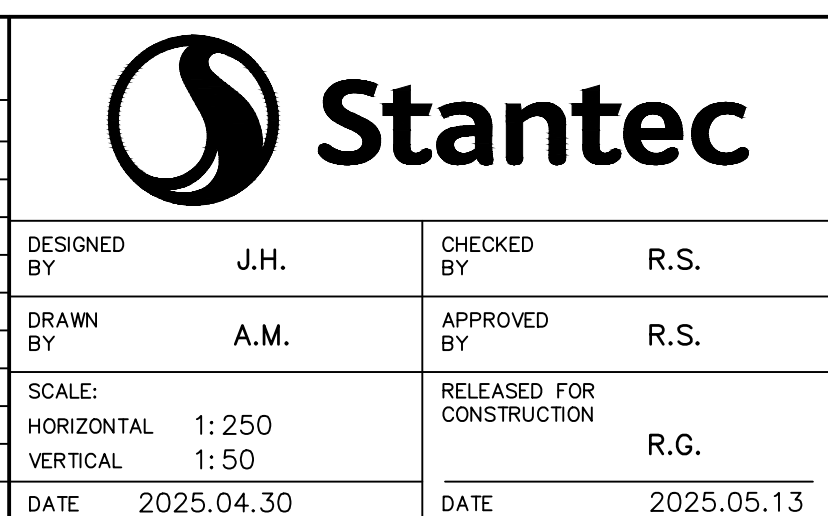
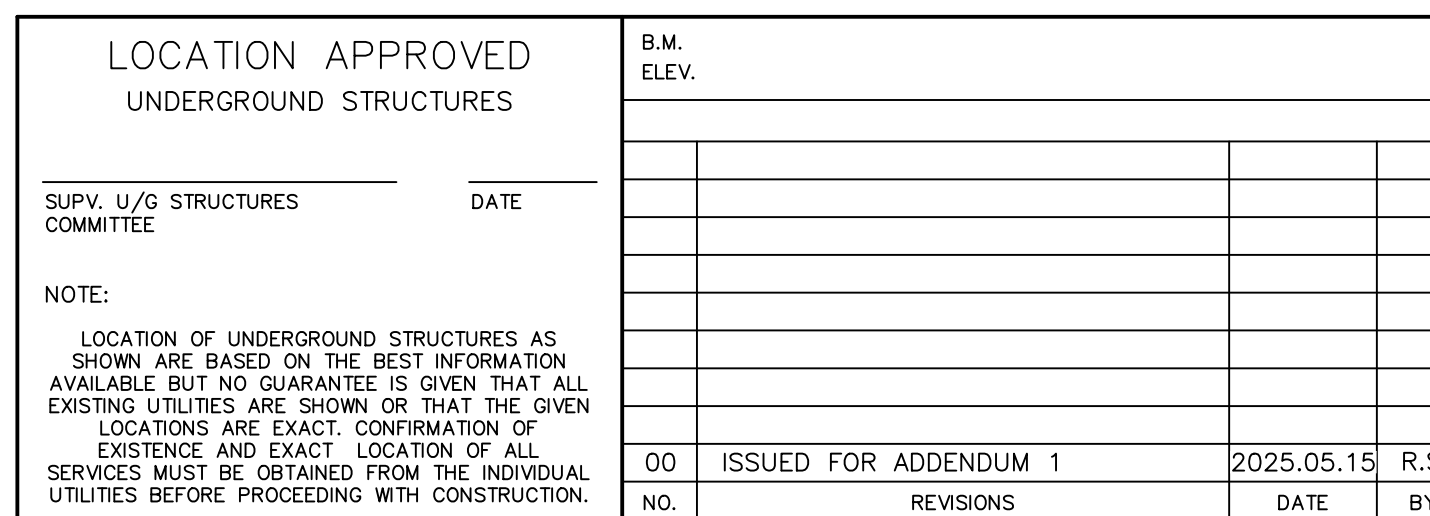



* SERVICES TO BE RENEWED TO P/L. ALL OTHER SERVICES TO BE RECONNECTED.

[illegible]

 Winnipeg WATER AND WASTE DEPARTMENT ENGINEERING DIVISION	<h1 style="margin: 0;">THE CITY OF WINNIPEG</h1> <h2 style="margin: 0;">2025 WATER MAIN RENEWALS</h2> <h3 style="margin: 0;">CONTRACT 7</h3> <h2 style="margin: 0;">SILVER AVENUE</h2> <h3 style="margin: 0;">HAMPTON STREET TO BERRY STREET</h3>
	SHEET 13 OF 13 CITY DRAWING NUMBER <div style="font-size: 2em; font-weight: bold; margin-top: 20px;">D-17315</div>