

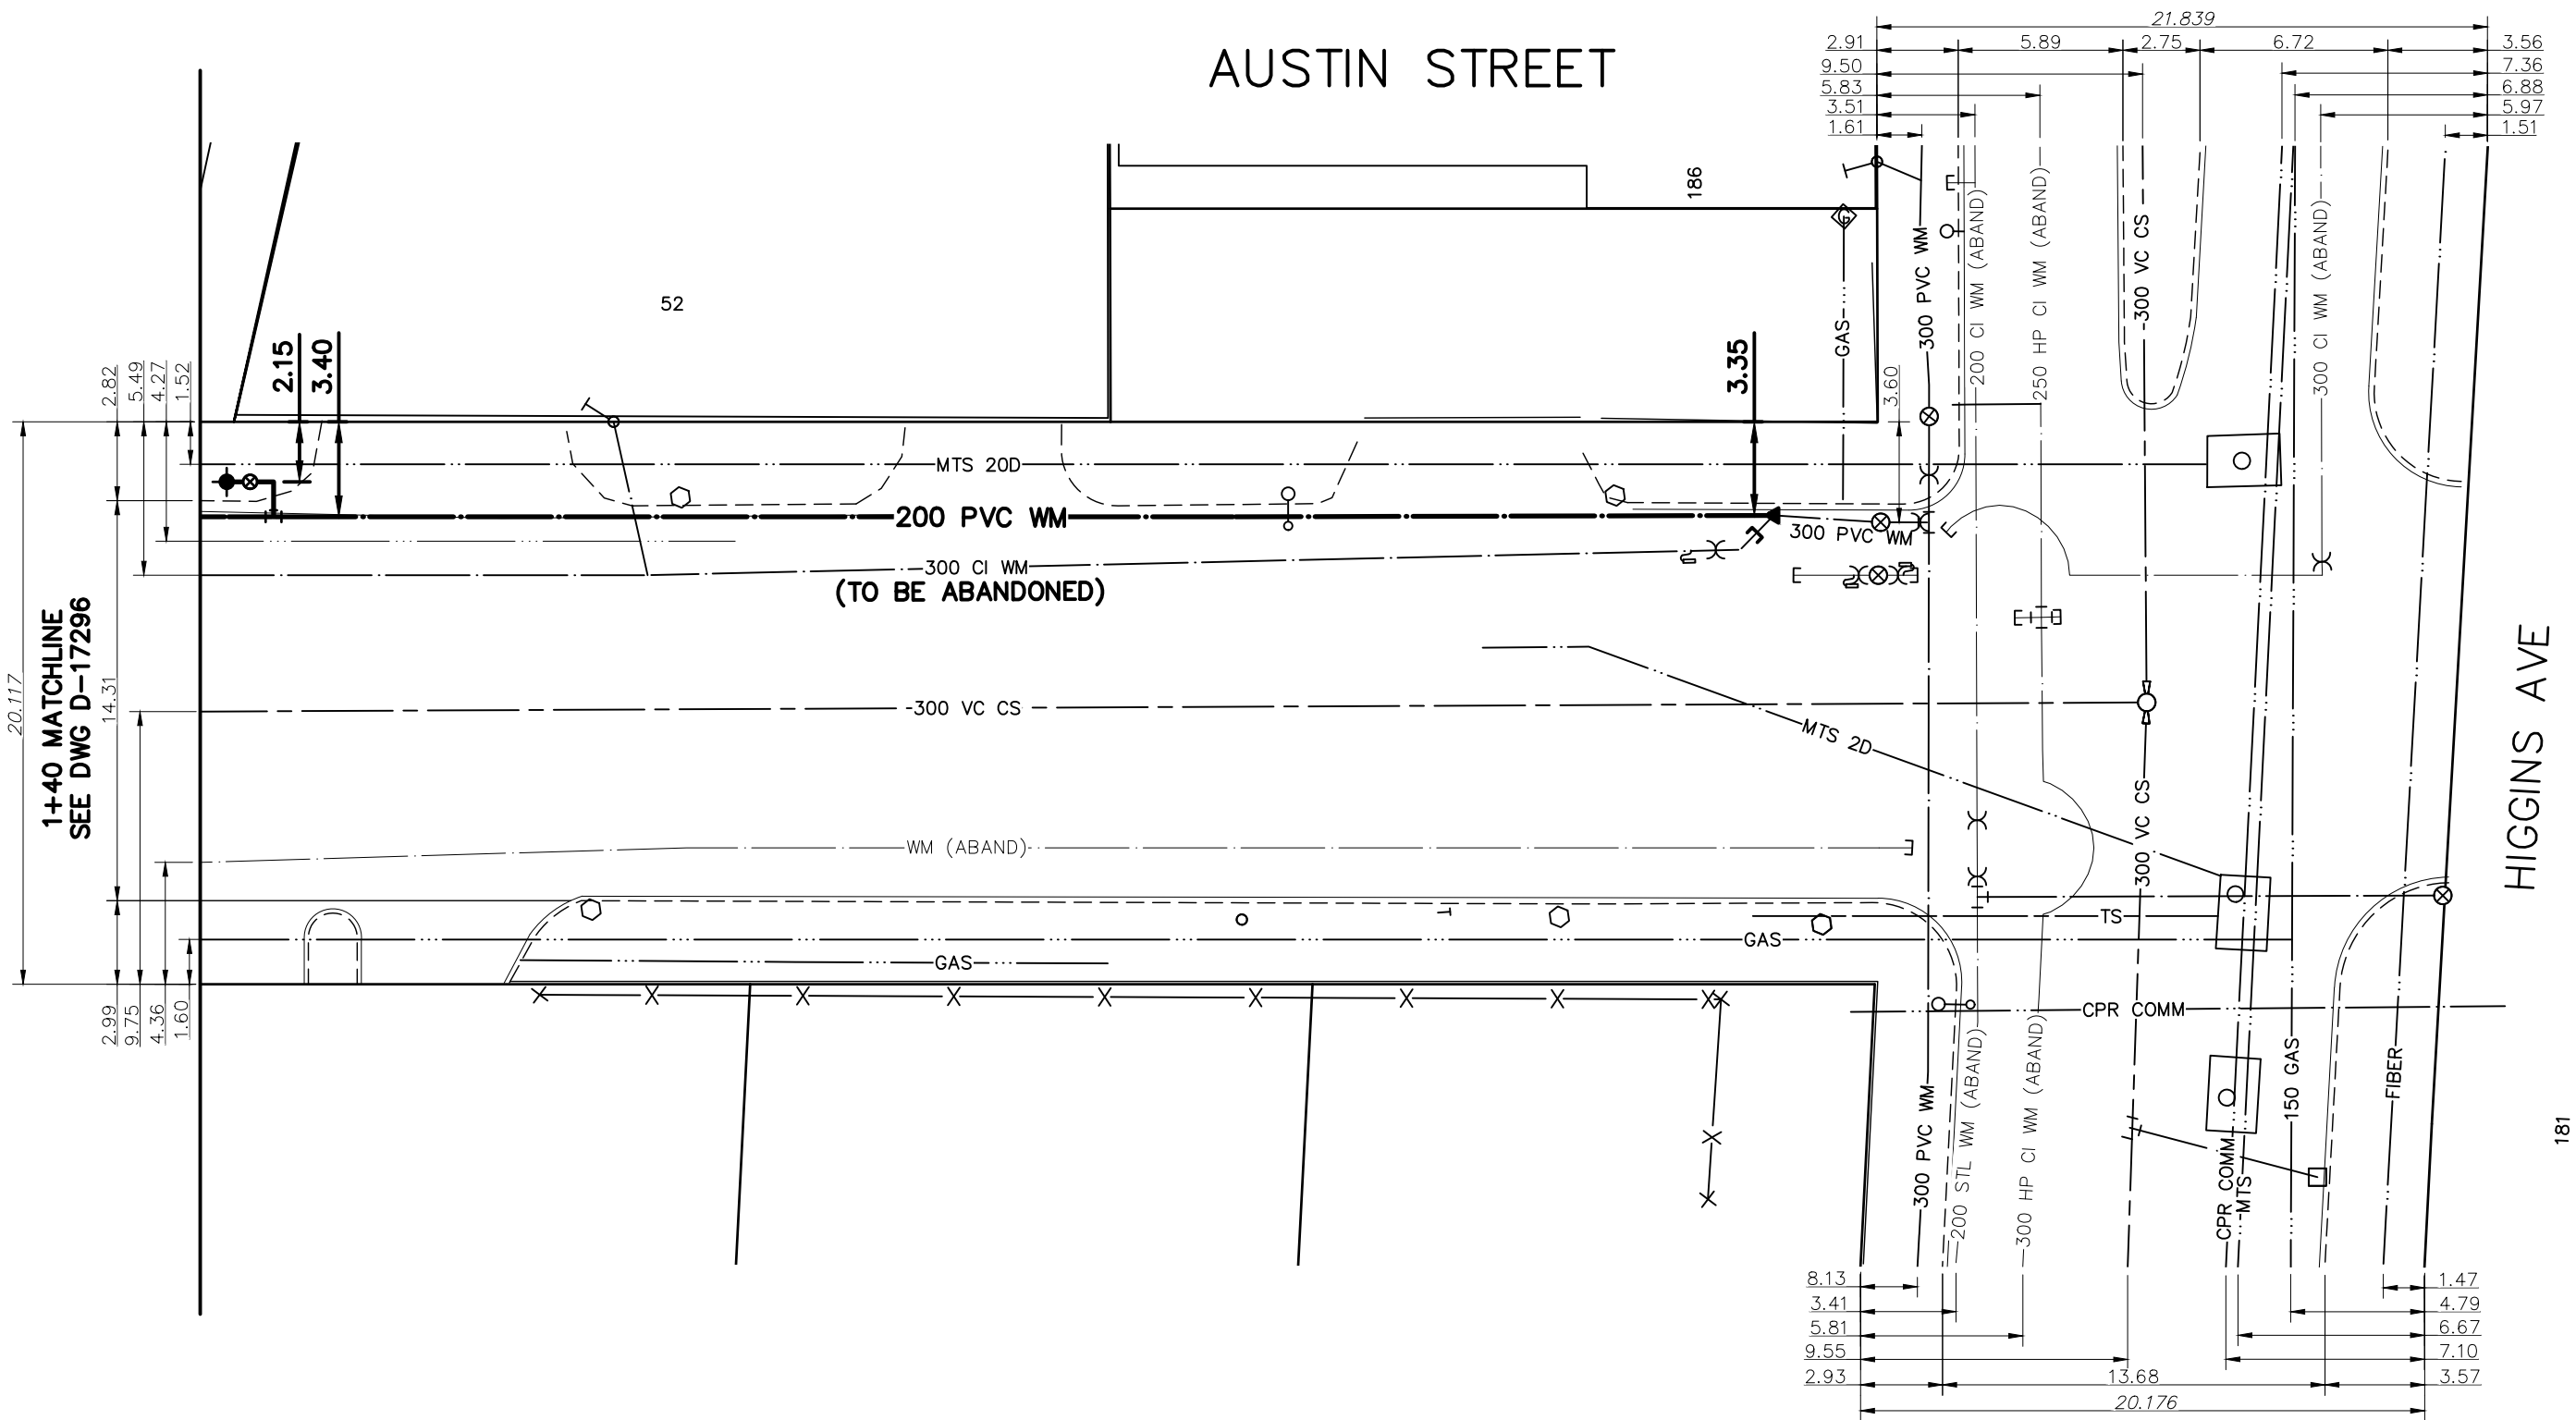


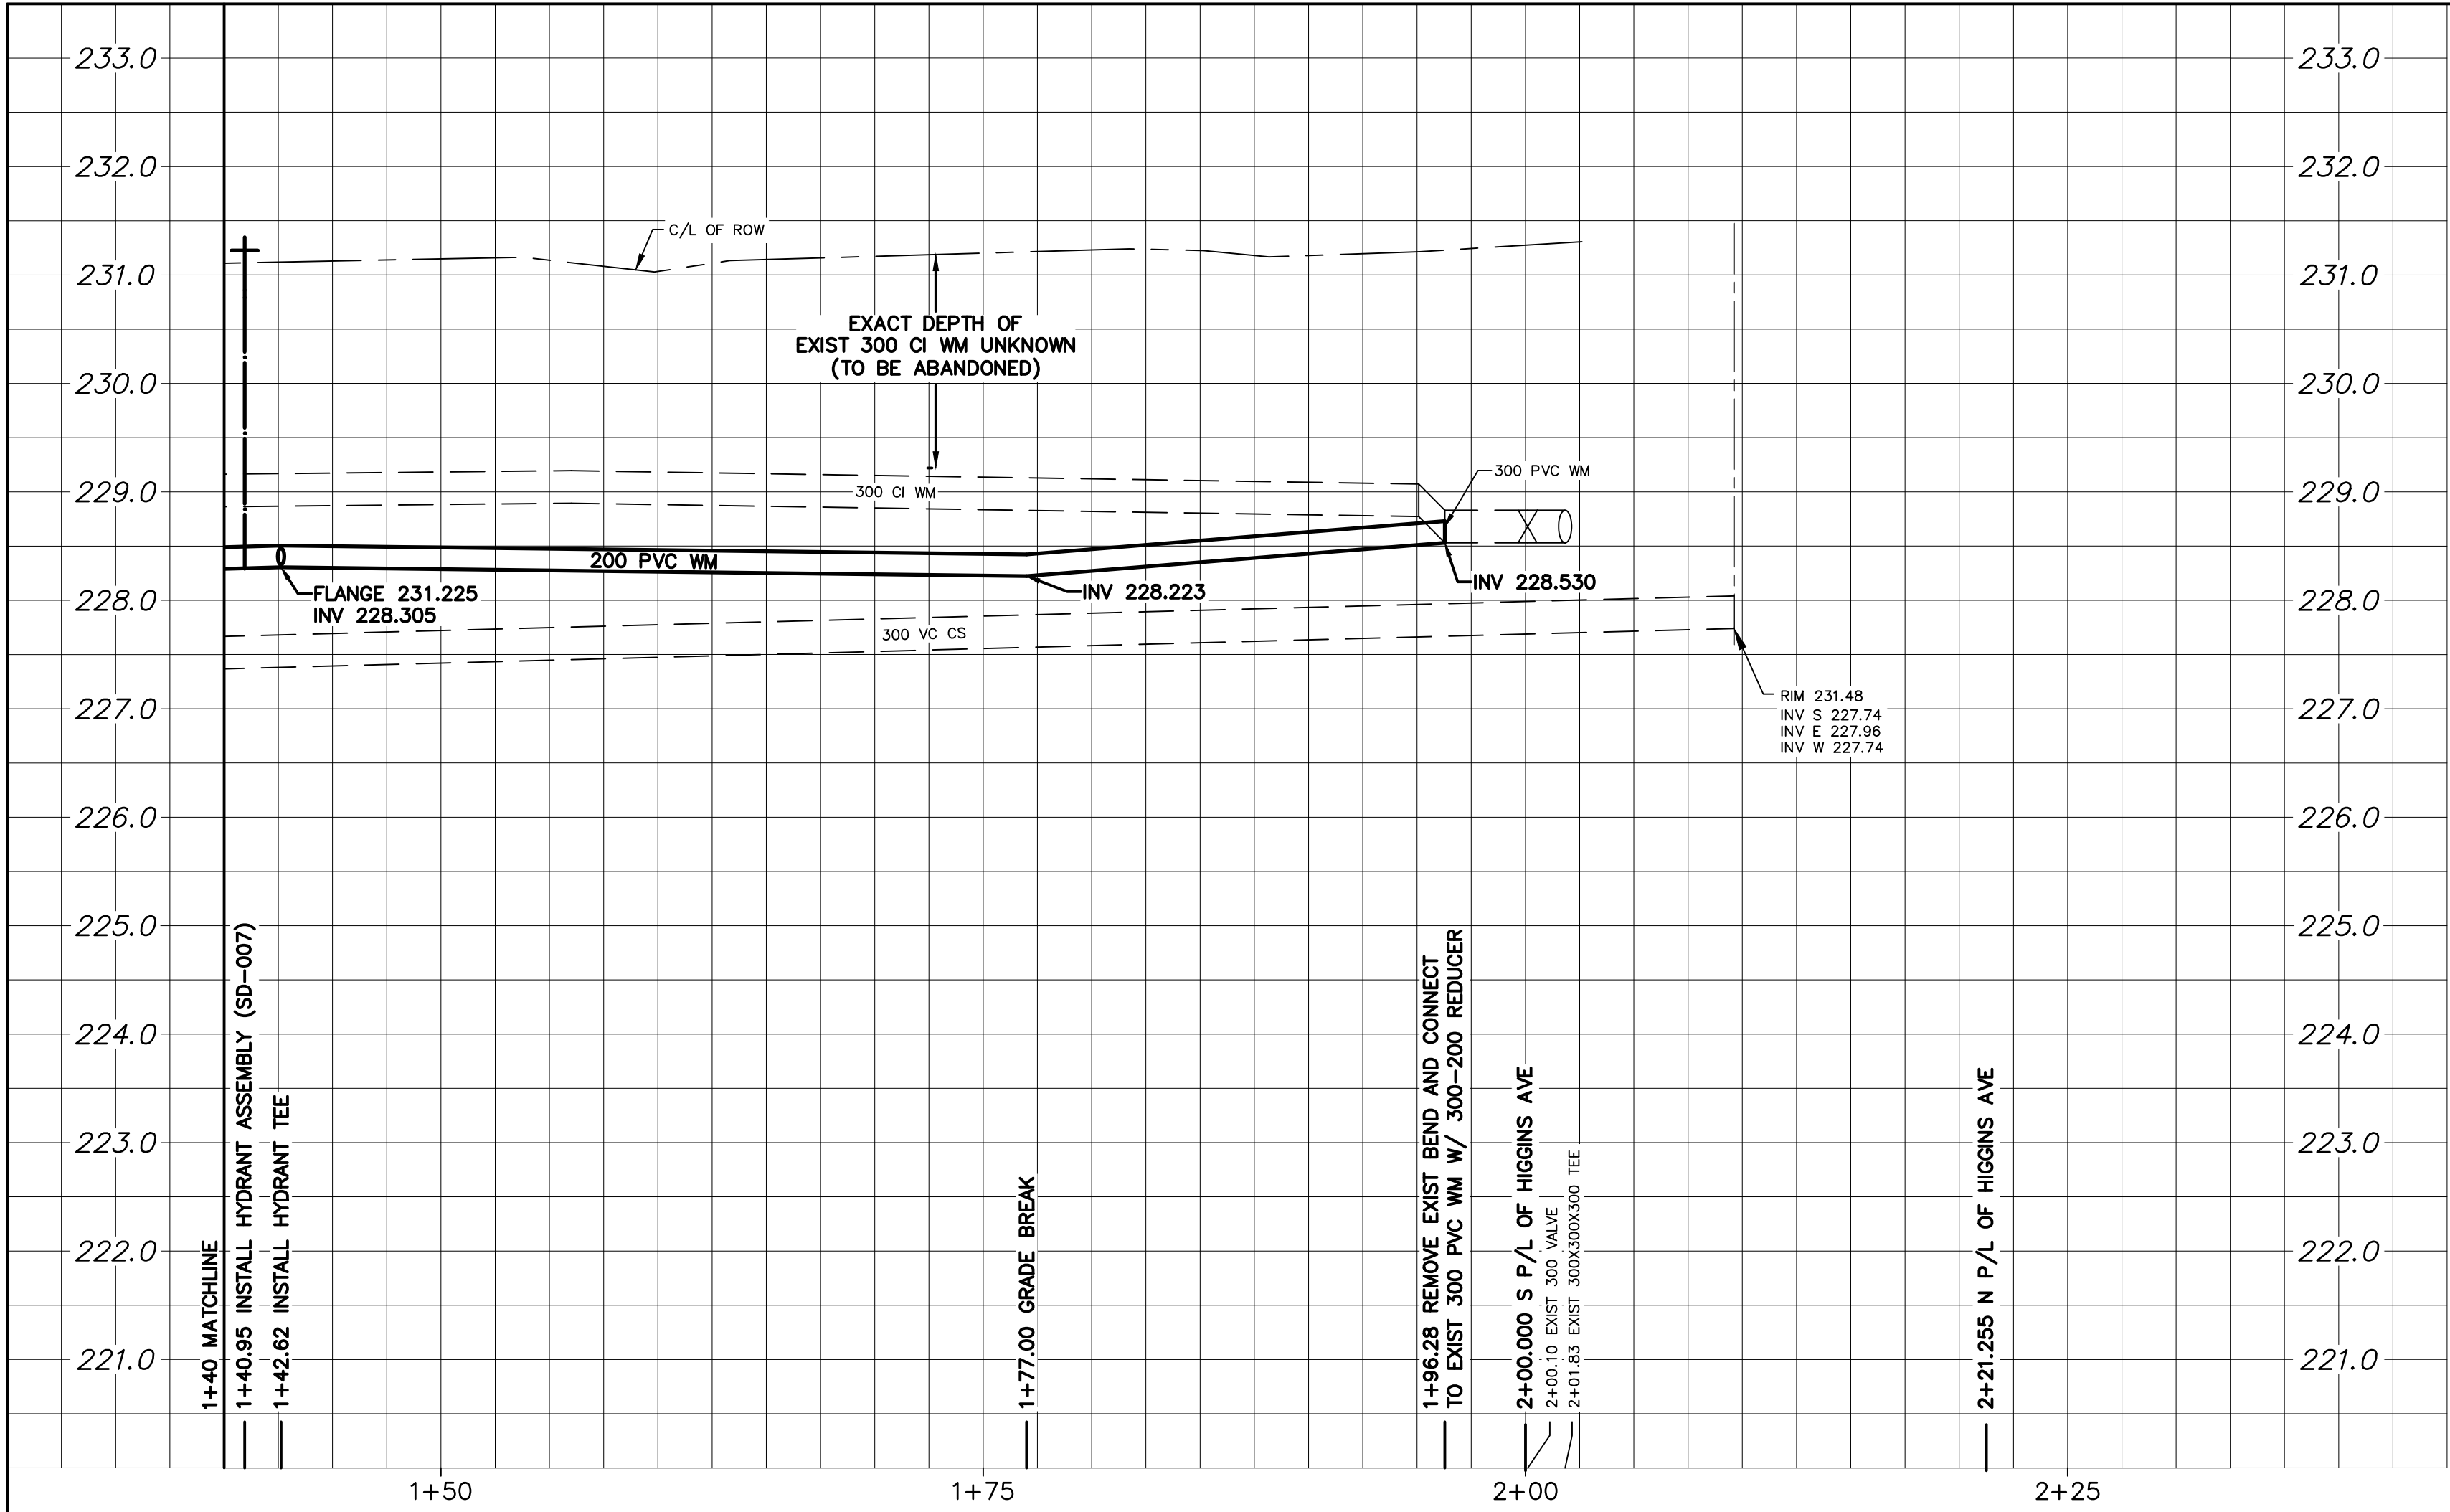

WATER SERVICE INFORMATION				
ADDRESS	SIZE (mm) MATERIAL (STREET)	SIZE (mm) MATERIAL (PROP.)	SHORT & LONG MEASUREMENT	CORP LOCATION
52 AUSTIN ST	25 CU	25 CU	14.33 NSL PROPERTY 45.11 SSL HIGGINS AVE	1.2 N OF S/C
186 HIGGINS AVE	38 CU	38 CU	1.36 WEL BLDG 9.30 WWL AUSTIN ST	0.67 E OF C/S

★ SERVICES TO BE RENEWED TO P/L. ALL OTHER TO BE RECONNECTED

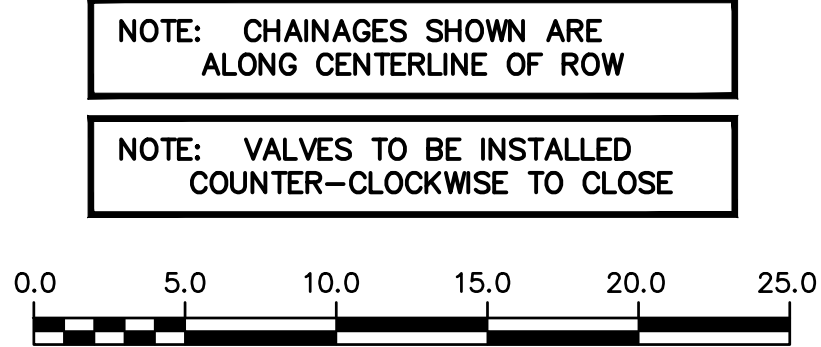

FOR INDEX SEE
D-17287

METRIC
WHOLE NUMBERS INDICATE MILLIMETRES
DECIMALIZED NUMBERS INDICATE METRES

**ENGINEERS
GEOSCIENTISTS
MANITOBA**

Certificate of Authorization
Stantec Consulting Ltd.
No. 1301

LOCATION APPROVED UNDERGROUND STRUCTURES			
SUPV. U/G STRUCTURES COMMITTEE	DATE		
NOTE: LOCATION OF UNDERGROUND STRUCTURES AS SHOWN ARE BASED ON THE BEST INFORMATION AVAILABLE BUT NO GUARANTEE IS GIVEN THAT ALL EXISTING UTILITIES ARE SHOWN OR THAT THE GIVEN LOCATIONS ARE EXACT. CONFIRMATION OF EXISTENCE AND EXACT LOCATION OF ALL SERVICES MUST BE OBTAINED FROM THE INDIVIDUAL UTILITIES BEFORE PROCEEDING WITH CONSTRUCTION.			
00	ISSUED FOR TENDER	2025.05.15	R.S.
NO.	REVISIONS	DATE	BY

DESIGNED BY	J.K.H.	CHECKED BY	R.S.
DRAWN BY	O.S.	APPROVED BY	R.S.
SCALE: HORIZONTAL VERTICAL	1:250 1:50	RELEASED FOR CONSTRUCTION	R.G.
DATE	2025.03.28	DATE	2025.05.06

ENGINEER'S SEAL
CONSULTANT DRAWING NUMBER C-210
TENDER NUMBER: 399-2025

THE CITY OF WINNIPEG WATER AND WASTE DEPARTMENT ENGINEERING DIVISION	
2025 WATER MAIN RENEWALS CONTRACT 8 AUSTIN STREET 60.0 S OF HIGGINS AVENUE TO 3.7 S OF HIGGINS AVENUE	SHEET 12 OF 12 CITY DRAWING NUMBER D-17297

FILE PATH: c:\users\oscharf\dc\accdocs\stantec