
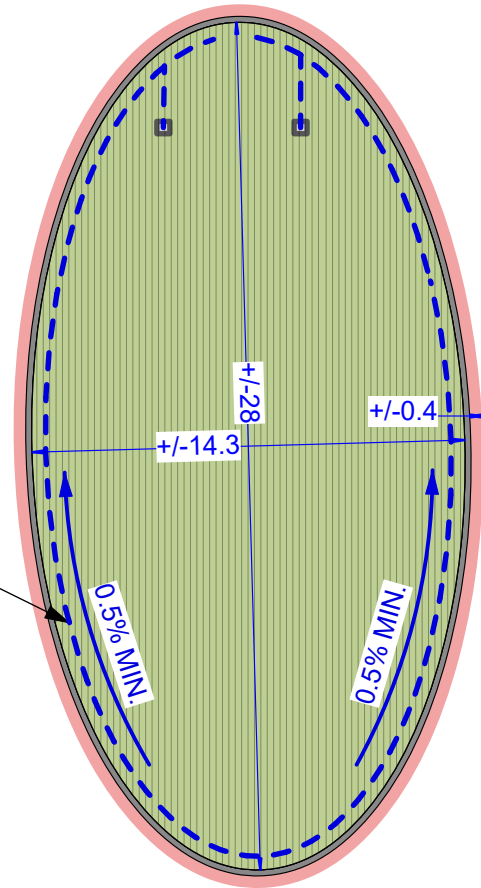


1 SYNTHETIC TURF AT CONCRETE HEADER
Scale: 1:15

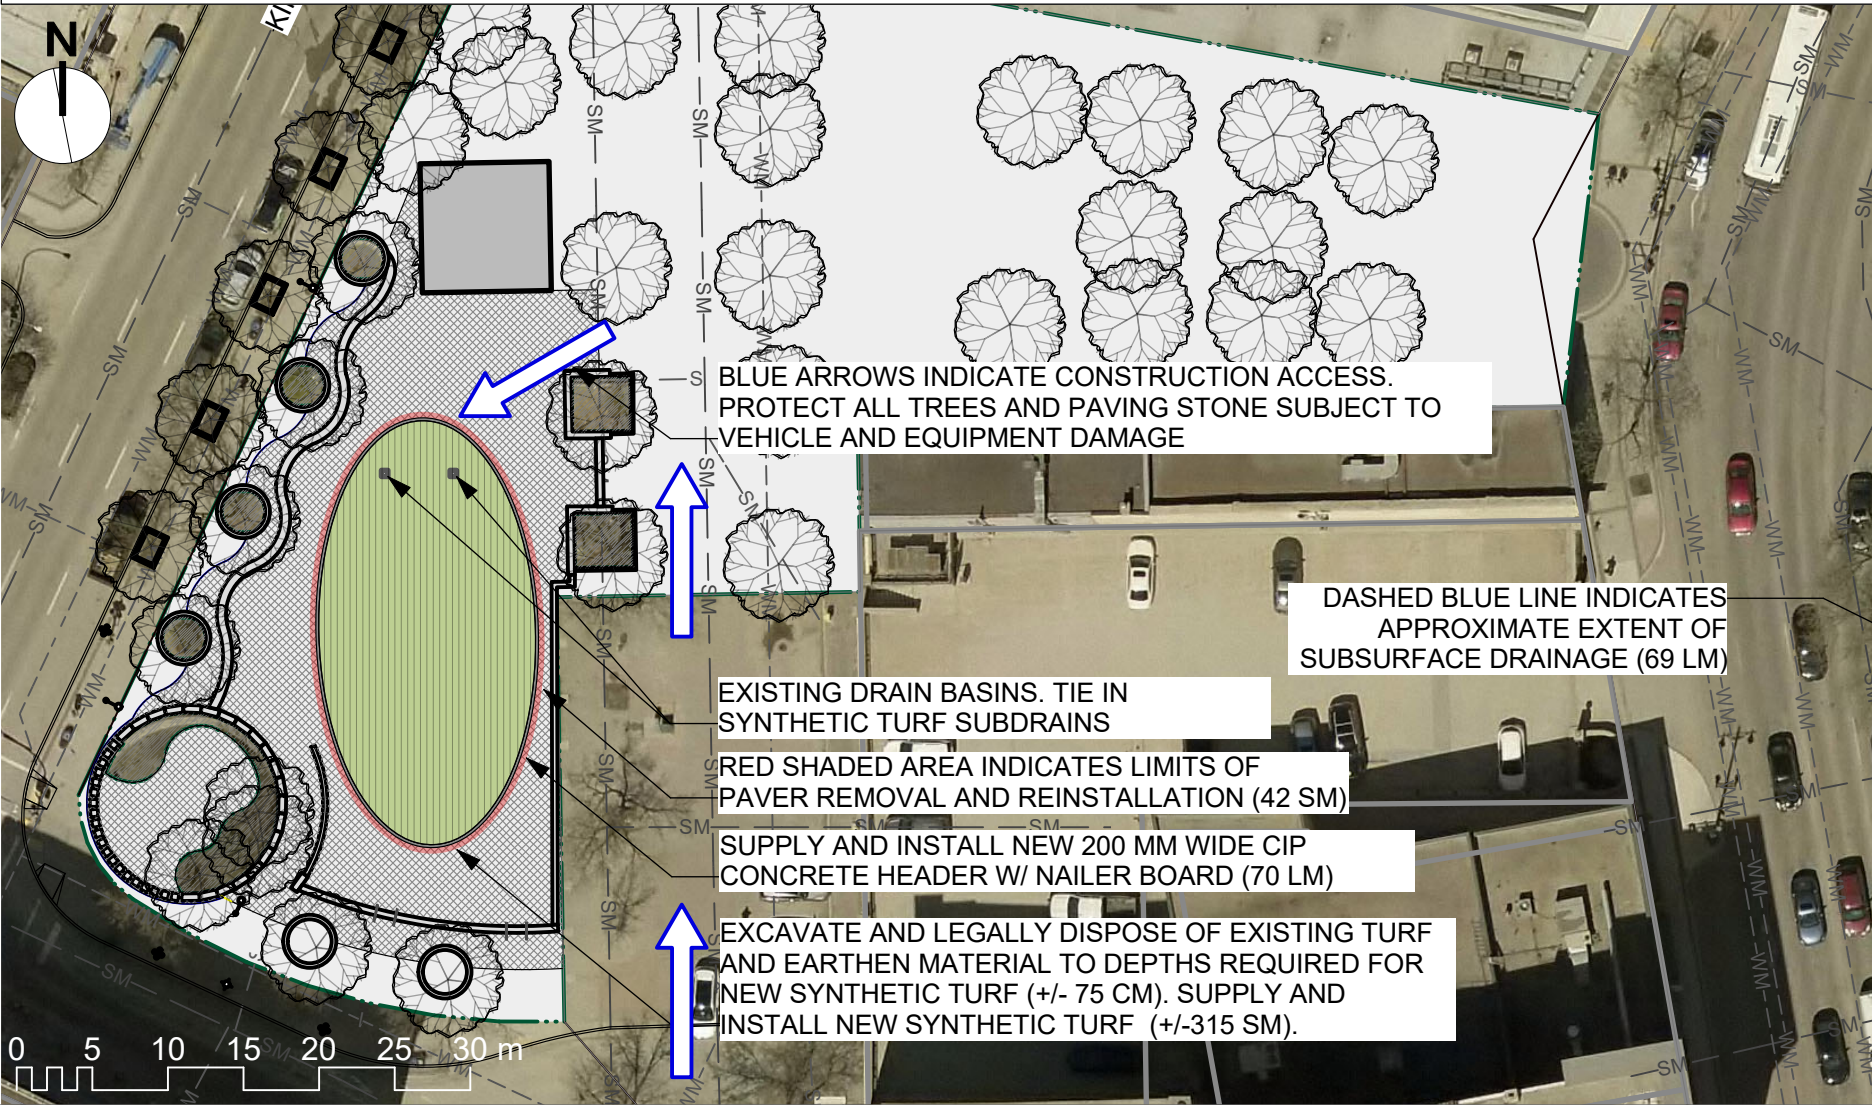

- GENERAL NOTES**
1. ALL WORK TO CONFORM TO CURRENT CITY OF WINNIPEG STANDARD CONSTRUCTION SPECIFICATIONS AND DETAILS UNLESS OTHERWISE NOTED
 2. DIMENSIONS ARE IN METERS UNLESS OTHERWISE NOTED
 3. DO NOT SCALE DRAWINGS
 4. PROTECT EXISTING TREES TO REMAIN, TYP.
 5. SECURE CONSTRUCTION SITE AND STAGING AREA WITH CONSTRUCTION FENCING C/W SAFETY SIGNAGE
 6. CONFIRM STAGING AREA W/ CONTRACT ADMINISTRATOR PRIOR TO CONSTRUCTION
 7. MATCH EXISTING GRADES AT ALL EXTENTS TO MAINTAIN EXISTING INTENDED DRAINAGE PATTERNS
 8. SYNTHETIC TURF AND INFILL SAND TO BE INSTALLED AS PER MANUFACTURER'S WRITTEN SPECIFICATION
 9. CONCRETE CURBS AS PER CW-3310

CONTRACTOR TO CONFIRM ALL DIMENSIONS AND REPORT ANY DISCREPANCIES TO CONTRACT ADMINISTRATOR PRIOR TO CONSTRUCTION. LOCATION OF UNDERGROUND STRUCTURES AS SHOWN ARE BASED ON THE BEST INFORMATION AVAILABLE BUT NO GUARANTEE IS GIVEN THAT ALL EXISTING UTILITIES ARE SHOWN OR THAT THE GIVEN LOCATIONS ARE EXACT. CONFIRMATION OF EXISTENCE AND EXACT LOCATION OF ALL SERVICES MUST BE OBTAINED FROM THE INDIVIDUAL UTILITIES BEFORE PROCEEDING WITH CONSTRUCTION.

 <p>THE CITY OF WINNIPEG Planning, Property and Development Department Planning and Land Use Division Unit 15 - 30 Fort Street, Winnipeg, MB, (R3C 4X5)</p>	DESIGNED BY	CHECKED BY	MANAGER, PARK AND OPEN SPACES	DATE	DRAWING TITLE Old Market Square Synthetic Lawn Area Materials Plan	DRAWING NO. O.10-G.1
	DRAWN BY IM	APPROVED BY				
	HORIZ. SCALE 1:500					
	DATE March 2025					
			MANAGER, PLANNING AND LAND USE DIVISION	DATE	SITE ADDRESS 275 Bannatyne Ave	BID OPPORTUNITY NO. 437-2025