
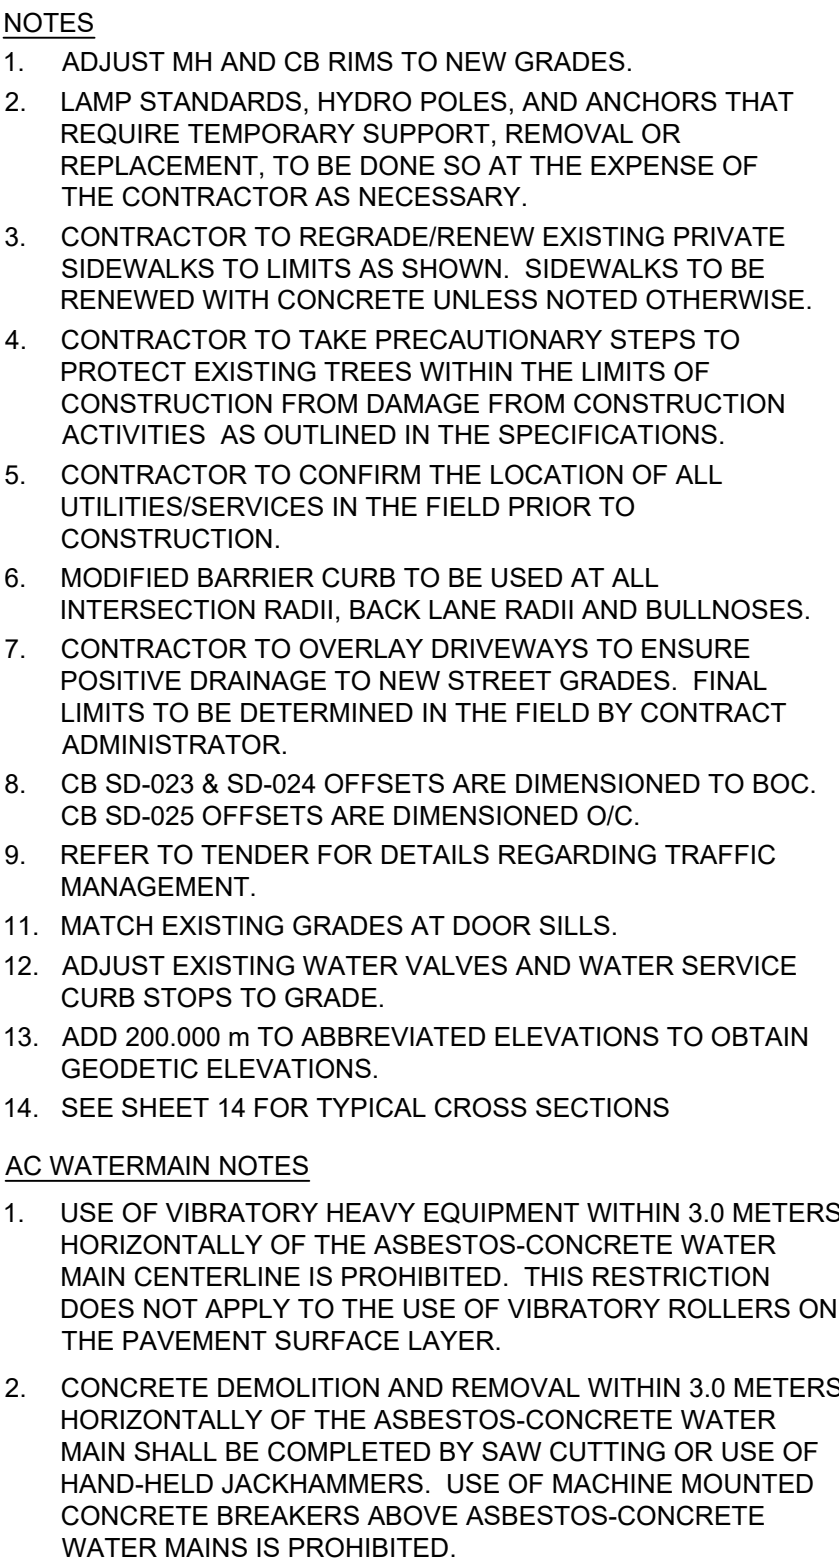


CONTROL LINE GEOMETRY - SOUTH MEDIAN										
NUMBER	LENGTH	RADIUS	DELTA	TANGENT	START STATION	NORTHING	EASTING	END STATION	NORTHING	EASTING
C100	505.239	1164.427	24°51'37"	256.659	0+329.683	10097.664	8951.073	0+834.921	10098.873	9452.356

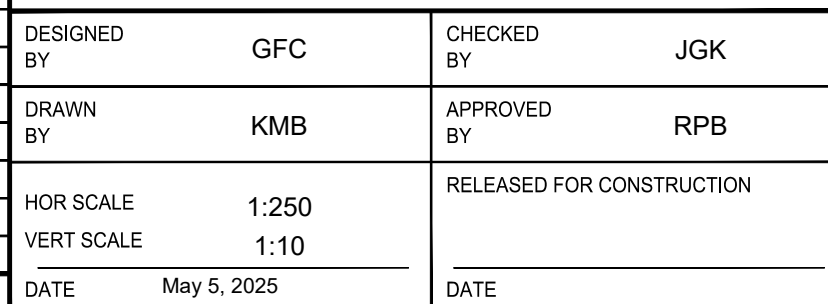

TENDER No. 44-2025

LOCATION APPROVED UNDERGROUND STRUCTURES DATE	
SUPR. U/G STRUCTURES COMMITTEE	
NOTE: LOCATION OF UNDERGROUND STRUCTURES AS SHOWN ARE BASED ON THE BEST INFORMATION AVAILABLE BUT NO GUARANTEE IS GIVEN THAT ALL EXISTING UTILITIES ARE SHOWN OR THAT THE GIVEN LOCATIONS ARE EXACT. CONFIRMATION OF EXISTENCE AND EXACT LOCATION OF ALL SERVICES MUST BE OBTAINED FROM THE INDIVIDUAL UTILITIES BEFORE PROCEEDING WITH CONSTRUCTION.	

[illegible]

PROFESSIONAL SEAL

CONSULTANT FILE NAME



2025 REGIONAL STREET RENEWALS PORTAGE AVENUE DAVID ST TO CAVALIER DR <u>ASPHALT REHABILITATION</u> PAVING AND GRADING STA 0+720 TO STA 0+860	CITY DRAWING NUMBER	
	P-3568-7	
	SHEET	OF
	7	14
	DRAWING NUMBER	
	7	