



THE CITY OF WINNIPEG

TENDER

TENDER NO. 482-2025

MACLEAN RESERVOIR VALVE HOUSE VENTILATION UPGRADE

TABLE OF CONTENTS

PART A - BID SUBMISSION

- Form A: Bid/Proposal
- Form B: Prices
- Form G1: Bid Bond and Agreement to Bond

PART B - BIDDING PROCEDURES

B1. Contract Title	1
B2. Submission Deadline	1
B3. Site Investigation	1
B4. Enquiries	2
B5. Confidentiality	2
B6. Addenda	2
B7. Substitutes	3
B8. Bid Components	4
B9. Bid	4
B10. Prices	5
B11. Disclosure	5
B12. Conflict of Interest and Good Faith	5
B13. Qualification	6
B14. Bid Security	7
B15. Opening of Bids and Release of Information	8
B16. Irrevocable Bid	8
B17. Withdrawal of Bids	8
B18. Evaluation of Bids	9
B19. Award of Contract	9

PART C - GENERAL CONDITIONS

C0. General Conditions	1
------------------------	---

PART D - SUPPLEMENTAL CONDITIONS

General

D1. General Conditions	1
D2. Form of Contract Documents	1
D3. Scope of Work	1
D4. Site Investigation Due Diligence and Risk	1
D5. Definitions	1
D6. Contract Administrator	2
D7. Contractor's Supervisor	2
D8. Accessible Customer Service Requirements	2
D9. Supplier Code of Conduct	3
D10. Unfair Labour Practices	3
D11. Furnishing of Documents	4

Submissions

D12. Authority to Carry on Business	4
D13. Safe Work Plan	4
D14. Insurance	4
D15. Contract Security	5
D16. Subcontractor List	6
D17. Detailed Work Schedule	6

Schedule of Work

D18. Commencement	6
D19. Work By Others	7
D20. Working Days	7
D21. Substantial Performance	7
D22. Total Performance	8

D23. Liquidated Damages	8
D24. Supply Chain Disruption Schedule Delays	8
Control of Work	
D25. Job Meetings	9
D26. Prime Contractor – The Workplace Safety and Health Act (Manitoba)	9
D27. The Workplace Safety and Health Act (Manitoba) – Qualifications	9
Invoices & Measurement and Payment	
D28. Measurement and Payment	9
Final Payment	
Invoices	
D29. Payment	11
Warranty	
D30. Warranty	11
Dispute Resolution	
D31. Dispute Resolution	12
Indemnity	
D32. Indemnity	13
Third Party Agreements	
D33. Funding and/or Contribution Agreement Obligations	13
Form J: Subcontractor List	17
PART E - SPECIFICATIONS	
General	
E1. Applicable Specifications and Drawings	1
General Requirements	
E2. Hazardous Materials	3
E3. Operational Process Systems Hazards	3
E4. Cash Allowance for Additional Work	3
E5. Traffic Control	4
E6. Access and Security	4
E7. Dangerous Work Conditions	5
E8. Environmental Protection	6
E9. Operating Constraints For Work In Close Proximity To Critical Infrastructure	8
PART F - SECURITY CLEARANCE	
F1. Security Clearance	1

APPENDIX 'A' – HISTORICAL DOCUMENTS

PART B - BIDDING PROCEDURES

B1. CONTRACT TITLE

B1.1 MacLean Reservoir Valve House Ventilation Upgrade

B2. SUBMISSION DEADLINE

B2.1 The Submission Deadline is 12:00 noon Winnipeg time, July 25, 2025.

B2.2 The Contract Administrator or the Manager of Purchasing may extend the Submission Deadline by issuing an addendum at any time prior to the time and date specified in B2.1.

B3. SITE INVESTIGATION

B3.1 Further to C3.1, the Contract Administrator or an authorized representative will be available at the Site at 10:00 AM on July 16, 2025 to provide Bidders access to the Site.

B3.2 The Bidder is advised that Site access into facilities is restricted, and Site viewing is limited. The City will provide access into facilities where the Work will be done.

B3.3 The Bidder shall not be entitled to rely on any information or interpretation received at the Site investigation unless that information or interpretation is the Bidder's direct observation, or is provided by the Contract Administrator in writing.

B3.4 The Bidder is responsible for inspecting the Site, the nature of the Work to be done and all conditions that might affect their Bid or their performance of the Work, and shall assume all risk for conditions existing or arising in the course of the Work which have been or could have been determined through such inspection.

B3.5 Although attendance at the Site investigation is not mandatory, the City strongly suggests that the Bidder attend.

B3.6 Access to view the Site can only be made under the supervision of an authorized City representative.

B3.7 The Bidder is required to register for the Site investigation by 4:00 p.m. July 15, 2025, by contacting the Contract Administrator identified in D6.1.

B3.8 Bidders registered for the Site investigation must provide the Contract Administrator identified in D6.1 with a Global Sanctions & Politically Exposed Persons (PEP) Check obtained not earlier than one (1) year prior to the Site investigation.

(a) The Global Sanctions & PEP Check can be obtained from Sterling BackCheck. Bidders will need to setup a Sterling BackCheck account prior to requesting individual background checks. This process should be done seventy-two (72) hours prior to requesting the first check. The account can be setup using the following link:

<https://forms.sterlingbackcheck.com/partners/platform2-en.php?&partner=winnipegcity>

Note that the check will take a minimum of forty-eight (48) hours to complete. Refer to PART F – Security Clearance for further information.

(b) The results of the Global Sanctions & PEP Check must be received by the City directly through Sterling Talent Solutions. Bidders must set up an account with Sterling Talent Solutions under their company name and grant Sterling Talent Solutions permission to share the results of the Global Sanctions & PEP Check with the City of Winnipeg.

B3.9 Bidders will not be allowed to take pictures at the Site investigation. The Bidder may request pictures of specific areas from the Contract Administrator. The pictures will be then issued to all the Bidders registered for the Site investigation.

B3.10 Canadian Standards Association (CSA) approved steel toe safety footwear is required for all personnel attending the Site investigation.

B4. ENQUIRIES

B4.1 All enquiries shall be directed to the Contract Administrator identified in D6.1.

B4.2 If the Bidder finds errors, discrepancies or omissions in the Tender, or is unsure of the meaning or intent of any provision therein, the Bidder shall notify the Contract Administrator of the error, discrepancy or omission, or request a clarification as to the meaning or intent of the provision at least five (5) Business Days prior to the Submission Deadline.

B4.3 Responses to enquiries which, in the sole judgment of the Contract Administrator, require a correction to or a clarification of the Tender will be provided by the Contract Administrator to all Bidders by issuing an addendum.

B4.4 Responses to enquiries which, in the sole judgment of the Contract Administrator, do not require a correction to or a clarification of the Tender will be provided by the Contract Administrator only to the Bidder who made the enquiry.

B4.5 The Bidder shall not be entitled to rely on any response or interpretation received pursuant to B3.8(b) unless that response or interpretation is provided by the Contract Administrator in writing.

B4.6 Any enquiries concerning submitting through MERX should be addressed to:

MERX Customer Support

Phone: 1-800-964-6379

Email: merx@merx.com

B5. CONFIDENTIALITY

B5.1 Information provided to a Bidder by the City or acquired by a Bidder by way of further enquiries or through investigation is confidential. Such information shall not be used or disclosed in any way without the prior written authorization of the Contract Administrator. The use and disclosure of the confidential information shall not apply to information which:

- (a) was known to the Bidder before receipt hereof; or
- (b) becomes publicly known other than through the Bidder; or
- (c) is disclosed pursuant to the requirements of a governmental authority or judicial order.

B5.2 The Bidder shall not make any statement of fact or opinion regarding any aspect of the Tender to the media or any member of the public without the prior written authorization of the Contract Administrator.

B6. ADDENDA

B6.1 The Contract Administrator may, at any time prior to the Submission Deadline, issue addenda correcting errors, discrepancies or omissions in the Tender, or clarifying the meaning or intent of any provision therein.

B6.2 The Contract Administrator will issue each addendum at least two (2) Business Days prior to the Submission Deadline, or provide at least two (2) Business Days by extending the Submission Deadline.

B6.3 Addenda will be available on the MERX website at www.merx.com.

B6.4 The Bidder is responsible for ensuring that they have received all addenda and is advised to check the MERX website for addenda regularly and shortly before the Submission Deadline, as may be amended by addendum.

- B6.5 The Bidder shall acknowledge receipt of each addendum in Paragraph 10 of Form A: Bid/Proposal. Failure to acknowledge receipt of an addendum may render a Bid non-responsive.
- B6.6 Notwithstanding B3.8(b), enquiries related to an Addendum may be directed to the Contract Administrator indicated in D6.

B7. SUBSTITUTES

- B7.1 The Work is based on the Plant, Materials and methods specified in the Tender.
- B7.2 Substitutions shall not be allowed unless application has been made to and prior approval has been granted by the Contract Administrator in writing.
- B7.3 Requests for approval of a substitute will not be considered unless received in writing by the Contract Administrator at least seven (7) Business Days prior to the Submission Deadline.
- B7.4 The Bidder shall ensure that any and all requests for approval of a substitute:
- (a) provide sufficient information and details to enable the Contract Administrator to determine the acceptability of the Plant, Material or method as either an approved equal or alternative;
 - (b) identify any and all changes required in the applicable Work, and all changes to any other Work, which would become necessary to accommodate the substitute;
 - (c) identify any anticipated cost or time savings that may be associated with the substitute;
 - (d) certify that, in the case of a request for approval as an approved equal, the substitute will fully perform the functions called for by the general design, be of equal or superior substance to that specified, is suited to the same use and capable of performing the same function as that specified and can be incorporated into the Work, strictly in accordance with the proposed work schedule and the dates specified in the Supplemental Conditions for Substantial Performance and Total Performance;
 - (e) certify that, in the case of a request for approval as an approved alternative, the substitute will adequately perform the functions called for by the general design, be similar in substance to that specified, is suited to the same use and capable of performing the same function as that specified and can be incorporated into the Work, strictly in accordance with the proposed work schedule and the dates specified in the Supplemental Conditions for Substantial Performance and Total Performance.
- B7.5 The Contract Administrator, after assessing the request for approval of a substitute, may in their sole discretion grant approval for the use of a substitute as an “approved equal” or as an “approved alternative”, or may refuse to grant approval of the substitute.
- B7.6 The Contract Administrator will provide a response in writing, at least two (2) Business Days prior to the Submission Deadline, to the Bidder who requested approval of the substitute.
- B7.6.1 The Contract Administrator will issue an Addendum, disclosing the approved materials, equipment, methods and products to all potential Bidders. The Bidder requesting and obtaining the approval of a substitute shall be responsible for disseminating information regarding the approval to any person or persons they wish to inform.
- B7.7 If the Contract Administrator approves a substitute as an “approved equal”, any Bidder may use the approved equal in place of the specified item.
- B7.8 If the Contract Administrator approves a substitute as an “approved alternative”, any Bidder bidding that approved alternative may base their Total Bid Price upon the specified item but may also indicate an alternative price based upon the approved alternative. Such alternatives will be evaluated in accordance with B18.

B7.9 No later claim by the Contractor for an addition to the Total Bid Price because of any other changes in the Work necessitated by the use of an approved equal or an approved alternative will be considered.

B8. BID COMPONENTS

B8.1 The Bid shall consist of the following components:

- (a) Form A: Bid/Proposal;
- (b) Form B: Prices;
- (c) Form G1: Bid Bond and Agreement to Bond.

B8.2 All components of the Bid shall be fully completed or provided, and submitted by the Bidder no later than the Submission Deadline, with all required entries made clearly and completely.

B8.3 The Bid shall be submitted electronically through MERX at www.merx.com.

B8.3.1 Bids will **only** be accepted electronically through MERX.

B8.4 Bidders are advised that inclusion of terms and conditions inconsistent with the Tender document, including the General Conditions, will be evaluated in accordance with B18.1(a).

B9. BID

B9.1 The Bidder shall complete Form A: Bid/Proposal, making all required entries.

B9.2 Paragraph 2 of Form A: Bid/Proposal shall be completed in accordance with the following requirements:

- (a) if the Bidder is a sole proprietor carrying on business in their own name, their name shall be inserted;
- (b) if the Bidder is a partnership, the full name of the partnership shall be inserted;
- (c) if the Bidder is a corporation, the full name of the corporation shall be inserted;
- (d) if the Bidder is carrying on business under a name other than their own, the business name and the name of every partner or corporation who is the owner of such business name shall be inserted.

B9.2.1 If a Bid is submitted jointly by two or more persons, each and all such persons shall identify themselves in accordance with B9.2.

B9.3 In Paragraph 3 of Form A: Bid/Proposal, the Bidder shall identify a contact person who is authorized to represent the Bidder for purposes of the Bid.

B9.4 Paragraph 13 of Form A: Bid/Proposal shall be signed in accordance with the following requirements:

- (a) if the Bidder is a sole proprietor carrying on business in their own name, it shall be signed by the Bidder;
- (b) if the Bidder is a partnership, it shall be signed by the partner or partners who have authority to sign for the partnership;
- (c) if the Bidder is a corporation, it shall be signed by their duly authorized officer or officers;
- (d) if the Bidder is carrying on business under a name other than their own, it shall be signed by the registered owner of the business name, or by the registered owner's authorized officials if the owner is a partnership or a corporation.

B9.4.1 The name and official capacity of all individuals signing Form A: Bid/Proposal should be entered below such signatures.

B9.5 If a Bid is submitted jointly by two or more persons, the word "Bidder" shall mean each and all such persons, and the undertakings, covenants and obligations of such joint Bidders in the Bid and the Contract, when awarded, shall be both joint and several.

B10. PRICES

B10.1 The Bidder shall state the lump sum price in Canadian funds for the Work on Form B: Prices.

B10.1.1 Notwithstanding C12.2.3(c), prices on Form B: Prices shall not include the Manitoba Retail Sales Tax (MRST, also known as PST), which shall be extra where applicable.

B10.1.2 Prices stated on Form B: Prices shall not include any costs which may be incurred by the Contractor with respect to any applicable funding agreement obligations as outlined in D33. Any such costs shall be determined in accordance with D33.

B10.2 Payments to Non-Resident Contractors are subject to Non-Resident Withholding Tax pursuant to the Income Tax Act (Canada).

B10.3 The Bidder shall enter the Total Bid Price from Form B: Prices into the Total Bid Price field in MERX.

B10.3.1 Bidders are advised that the calculation indicated in B18.4 will prevail over the Total Bid Price entered in MERX.

B11. DISCLOSURE

B11.1 Various Persons provided information or services with respect to this Work. In the City's opinion, this relationship or association does not create a conflict of interest because of this full disclosure. Where applicable, additional material available as a result of contact with these Persons is listed below.

B11.2 The Persons are: n/a

B12. CONFLICT OF INTEREST AND GOOD FAITH

B12.1 Further to C3.2, Bidders, by responding to this Tender, declare that no Conflict of Interest currently exists, or is reasonably expected to exist in the future.

B12.2 Conflict of Interest means any situation or circumstance where a Bidder or employee of the Bidder proposed for the Work has:

- (a) other commitments;
- (b) relationships;
- (c) financial interests; or
- (d) involvement in ongoing litigation;

that could or would be seen to:

- (i) exercise an improper influence over the objective, unbiased and impartial exercise of the independent judgment of the City with respect to the evaluation of Bids or award of the Contract; or
- (ii) compromise, impair or be incompatible with the effective performance of a Bidder's obligations under the Contract;
- (e) has contractual or other obligations to the City that could or would be seen to have been compromised or impaired as a result of their participation in the Tender process or the Work; or
- (f) has knowledge of confidential information (other than confidential information disclosed by the City in the normal course of the Tender process) of strategic and/or material relevance to the Tender process or to the Work that is not available to other bidders and that could or would be seen to give that Bidder an unfair competitive advantage.

- B12.3** In connection with their Bid, each entity identified in B12.2 shall:
- (a) avoid any perceived, potential or actual Conflict of Interest in relation to the procurement process and the Work;
 - (b) upon discovering any perceived, potential or actual Conflict of Interest at any time during the Tender process, promptly disclose a detailed description of the Conflict of Interest to the City in a written statement to the Contract Administrator; and
 - (c) provide the City with the proposed means to avoid or mitigate, to the greatest extent practicable, any perceived, potential or actual Conflict of Interest and shall submit any additional information to the City that the City considers necessary to properly assess the perceived, potential or actual Conflict of Interest.
- B12.4** Without limiting B12.3, the City may, in their sole discretion, waive any and all perceived, potential or actual Conflicts of Interest. The City's waiver may be based upon such terms and conditions as the City, in their sole discretion, requires to satisfy itself that the Conflict of Interest has been appropriately avoided or mitigated, including requiring the Bidder to put into place such policies, procedures, measures and other safeguards as may be required by and be acceptable to the City, in their sole discretion, to avoid or mitigate the impact of such Conflict of Interest.
- B12.5** Without limiting B12.3, and in addition to all contractual or other rights or rights at law or in equity or legislation that may be available to the City, the City may, in their sole discretion:
- (a) disqualify a Bidder that fails to disclose a perceived, potential or actual Conflict of Interest of the Bidder or any of their employees proposed for the Work;
 - (b) require the removal or replacement of any employees proposed for the Work that has a perceived, actual or potential Conflict of Interest that the City, in their sole discretion, determines cannot be avoided or mitigated;
 - (c) disqualify a Bidder or employees proposed for the Work that fails to comply with any requirements prescribed by the City pursuant to B12.4 to avoid or mitigate a Conflict of Interest; and
 - (d) disqualify a Bidder if the Bidder, or one of their employees proposed for the Work, has a perceived, potential or actual Conflict of Interest that, in the City's sole discretion, cannot be avoided or mitigated, or otherwise resolved.
- B12.6** The final determination of whether a perceived, potential or actual Conflict of Interest exists shall be made by the City, in their sole discretion.

B13. QUALIFICATION

- B13.1** The Bidder shall:
- (a) undertake to be in good standing under The Corporations Act (Manitoba), or properly registered under The Business Names Registration Act (Manitoba), or otherwise properly registered, licensed or permitted by law to carry on business in Manitoba; and
 - (b) be financially capable of carrying out the terms of the Contract; and
 - (c) have all the necessary experience, capital, organization, and equipment to perform the Work in strict accordance with the terms and provisions of the Contract.
- B13.2** The Bidder and any proposed Subcontractor (for the portion of the Work proposed to be subcontracted to them) shall:
- (a) be responsible and not be suspended, debarred or in default of any obligations to the City. A list of suspended or debarred individuals and companies is available on the Information Connection page at The City of Winnipeg, Corporate Finance, Purchasing Division website <https://www.winnipeg.ca/matmgt/Templates/files/debar.pdf>
- B13.3** The Bidder and/or any proposed Subcontractor (for the portion of the Work proposed to be subcontracted to them) shall:

- (a) have successfully carried out work similar in nature, scope and value to the Work; and
- (b) be fully capable of performing the Work required to be in strict accordance with the terms and provisions of the Contract; and
- (c) have a written workplace safety and health program if required pursuant to The Workplace Safety and Health Act (Manitoba);
- (d) have completed the Accessible Customer Service online training required by the Accessibility for Manitobans Act (AMA) (see B13.5 and D8).
- (e) upon request of the Contract Administrator, provide the Security Clearances in accordance with PART F - ;

B13.4 Further to B13.3(c), the Bidder shall, within five (5) Business Days of a request by the Contract Administrator, provide proof satisfactory to the Contract Administrator that the Bidder/Subcontractor has a workplace safety and health program meeting the requirements of The Workplace Safety and Health Act (Manitoba), by providing:

- (a) Written confirmation of a safety and health certification meeting SAFE Work Manitoba's SAFE Work Certified Standard (e.g., COR™ and SECOR™) in the form of:
 - (i) a copy of their valid Manitoba COR certificate and Letter of Good Standing (or Manitoba equivalency) as issued under the Certificate of Recognition (COR) Program administered by the Construction Safety Association of Manitoba or by the Manitoba Heavy Construction Association's WORKSAFELY™ COR™ Program; or
 - (ii) a copy of their valid Manitoba SECOR™ certificate and Letter of Good Standing (or Manitoba equivalency) as issued under the Small Employer Certificate of Recognition Program (SECOR™) administered by the Construction Safety Association of Manitoba or by the Manitoba Heavy Construction Association's WORKSAFELY™ COR™ Program; or
- (b) a report or letter to that effect from an independent reviewer acceptable to the City. A list of acceptable reviewers and the review template are available on the Information Connection page at The City of Winnipeg, Corporate Finance, Purchasing Division website at <http://www.winnipeg.ca/matmgmt/Safety/default.stm>.

B13.5 Further to B13.3(d), the Bidder acknowledges that they and all Subcontractors have obtained training required by the Accessibility for Manitobans Act (AMA) available at <https://accessibilitymb.ca/resources-events-and-training/online-training.html> for anyone that may have any interaction with the public on behalf of the City of Winnipeg.

B13.6 The Bidder shall submit, within three (3) Business Days of a request by the Contract Administrator, proof satisfactory to the Contract Administrator of the qualifications of the Bidder and of any proposed Subcontractor.

B13.7 The Bidder shall provide, on the request of the Contract Administrator, full access to any of the Bidder's equipment and facilities to confirm, to the Contract Administrator's satisfaction, that the Bidder's equipment and facilities are adequate to perform the Work.

B14. BID SECURITY

B14.1 The Bidder shall include in their Bid Submission bid security in the form of a digital bid bond, in the amount of at least ten percent (10%) of the Total Bid Price, and agreement to bond of a company registered to conduct the business of a surety in Manitoba, in Form G1: Bid Bond and Agreement to Bond, available at: <https://www.winnipeg.ca/media/4929/>

B14.2 Bid security shall be submitted in a digital format meeting the following criteria:

- (a) The version submitted by the Bidder must have valid digital signatures and seals;
- (b) The version submitted by the Bidder must be verifiable by the City with respect to the totality and wholeness of the bond form, including: the content; all digital signatures and digital seals; with the surety company, or an approved verification service provider of the surety company.

- (c) The version submitted must be viewable, printable and storable in standard electronic file formats compatible with the City, and in a single file. Allowable formats include pdf.
- (d) The verification may be conducted by the City immediately or at any time during the life of the bond and at the discretion of the City with no requirement for passwords or fees.
- (e) The results of the verification must provide a clear, immediate and printable indication of pass or fail regarding B14.2(b).

B14.3 Bonds failing the verification process will not be considered to be valid and the bid shall be determined to be non-responsive in accordance with B18.1(a).

B14.4 Bonds passing the verification process will be treated as original and authentic.

B14.4.1 If the Bidder submits alternative bids, the bid security shall be in the amount of the specified percentage of the highest Total Bid Price submitted.

B14.5 The bid security of the successful Bidder and the next two lowest evaluated responsive and responsible Bidders will be released by the City when a Contract for the Work has been duly formed with the successful Bidder and the contract securities are furnished as provided herein. The bid securities of all other Bidders will be released when a Contract is awarded.

B14.6 The bid securities of all Bidders will be released by the City as soon as practicable following notification by the Contract Administrator to the Bidders that no award of Contract will be made pursuant to the Tender.

B15. OPENING OF BIDS AND RELEASE OF INFORMATION

B15.1 Bids will not be opened publicly.

B15.2 Following the Submission Deadline, the names of the Bidders and their Total Bid Prices (unevaluated and pending review and verification of conformance with requirements) will be available on the MERX website at www.merx.com.

B15.3 After award of Contract, the name(s) of the successful Bidder(s) and their Contract amount(s) will be available on the MERX website at www.merx.com.

B15.4 The Bidder is advised that any information contained in any Bid may be released if required by The Freedom of Information and Protection of Privacy Act (Manitoba), by other authorities having jurisdiction, or by law or by City policy or procedures (which may include access by members of City Council).

B15.4.1 To the extent permitted, the City shall treat as confidential information, those aspects of a Bid Submission identified by the Bidder as such in accordance with and by reference to Part 2, Section 17 or Section 18 or Section 26 of The Freedom of Information and Protection of Privacy Act (Manitoba), as amended.

B16. IRREVOCABLE BID

B16.1 The Bid(s) submitted by the Bidder shall be irrevocable for the time period specified in Paragraph 11 of Form A: Bid/Proposal.

B16.2 The acceptance by the City of any Bid shall not release the Bids of the next two lowest evaluated responsive Bidders and these Bidders shall be bound by their Bids on such Work until a Contract for the Work has been duly formed and the contract securities have been furnished as herein provided, but any Bid shall be deemed to have lapsed unless accepted within the time period specified in Paragraph 11 of Form A: Bid/Proposal.

B17. WITHDRAWAL OF BIDS

B17.1 A Bidder may withdraw their Bid without penalty at any time prior to the Submission Deadline.

B18. EVALUATION OF BIDS

- B18.1 Award of the Contract shall be based on the following bid evaluation criteria:
- (a) compliance by the Bidder with the requirements of the Tender, or acceptable deviation there from (pass/fail);
 - (b) qualifications of the Bidder and the Subcontractors, if any, pursuant to B13 (pass/fail);
 - (c) Total Bid Price;
 - (d) economic analysis of any approved alternative pursuant to B7.
- B18.2 Further to B18.1(a), the Award Authority may reject a Bid as being non-responsive if the Bid is incomplete, obscure or conditional, or contains additions, deletions, alterations or other irregularities. The Award Authority may reject all or any part of any Bid, or waive technical requirements or minor informalities or irregularities, if the interests of the City so require.
- B18.3 Further to B18.1(b), the Award Authority shall reject any Bid submitted by a Bidder who does not demonstrate, in their Bid or in other information required to be submitted, that they are qualified.
- B18.4 Further to B18.1(c), the Total Bid Price shall be the sum of the quantities multiplied by the unit prices for each item shown on Form B: Prices.
- B18.4.1 Further to B18.1(a), in the event that a unit price is not provided on Form B: Prices, the City may determine the unit price by dividing the Amount (extended price) by the approximate quantity, for the purposes of evaluation and payment.
- B18.4.2 Where MRST is shown on Form B as a separate line item, if that Line item is not completed, the MRST shall be considered to be included in the Total Bid Price.
- B18.4.3 Bidders are advised that the calculation indicated in B18.4 will prevail over the Total Bid Price entered in MERX.

B19. AWARD OF CONTRACT

- B19.1 The City will give notice of the award of the Contract or will give notice that no award will be made.
- B19.2 The City will have no obligation to award a Contract to a Bidder, even though one or all of the Bidders are determined to be qualified, and the Bids are determined to be responsive.
- B19.2.1 Without limiting the generality of B19.2, the City will have no obligation to award a Contract where:
- (a) the prices exceed the available City funds for the Work;
 - (b) the prices are materially in excess of the prices received for similar work in the past;
 - (c) the prices are materially in excess of the City's cost to perform the Work, or a significant portion thereof, with their own forces;
 - (d) only one Bid is received; or
 - (e) in the judgment of the Award Authority, the interests of the City would best be served by not awarding a Contract.
- B19.3 If funding for the Work is provided to the City of Winnipeg by the Government of Manitoba and/or the Government of Canada, Bidders are advised that the terms of D33 shall immediately take effect upon confirmation of such funding, regardless of when funding is confirmed.
- B19.4 Where an award of Contract is made by the City, the award shall be made to the qualified Bidder submitting the lowest evaluated responsive Bid, in accordance with B18.
- B19.4.1 Following the award of contract, a Bidder will be provided with information related to the evaluation of their Bid upon written request to the Contract Administrator.

PART C - GENERAL CONDITIONS

C0. GENERAL CONDITIONS

- C0.1 The *General Conditions for Construction* (Revision 2020 01 31) are applicable to the Work of the Contract.
- C0.1.1 The *General Conditions for Construction* are available on the Information Connection page at The City of Winnipeg, Corporate Finance, Purchasing Division website at http://www.winnipeg.ca/matmgt/gen_cond.stm
- C0.2 A reference in the Tender to a section, clause or subclause with the prefix “C” designates a section, clause or subclause in the *General Conditions for Construction*.

PART D - SUPPLEMENTAL CONDITIONS

GENERAL

D1. GENERAL CONDITIONS

D1.1 In addition to the *General Conditions for Construction*, these Supplemental Conditions are applicable to the Work of the Contract.

D2. FORM OF CONTRACT DOCUMENTS

D2.1 Notwithstanding C4.1(c) and C4.4, the Contract Documents will be provided to the Contractor electronically and there will be no requirement for execution and return to the City by the Contractor. Accordingly, the provisions under C4.4(a) and C4.4(b) are no longer applicable.

D3. SCOPE OF WORK

D3.1 The Work to be done under the Contract shall consist of removal and replacement of heating and ventilation systems within the MacLean Reservoir Valve House and Reservoir Access building. As well as the heating and ventilation upgrades, the Work includes the replacement of two (2) interior doors.

D3.2 The following shall apply to the Services:

(a) Universal Design Policy

<http://clkapps.winnipeg.ca/DMIS/DocExt/ViewDoc.asp?DocumentTypeld=2&DocId=3604>

D4. SITE INVESTIGATION DUE DILIGENCE AND RISK

D4.1 Notwithstanding C3.1, the Contractor acknowledges that the site investigation reports and other site information included in this Tender have been provided to it and may be relied upon by the Contractor to the extent that the Contractor uses Good Industry Practice in interpreting such report(s) and site information and carries out the Work in accordance with Good Industry Practice based upon such report(s) and the information contained in them and such other site information. In the event that a site condition related to:

(a) the location of any utility which can be determined from the records or other information available at the offices of any public authority or person, including a municipal corporation and any board or commission thereof, having jurisdiction or control over the utility;

(b) the Site conditions, including but not limited to subsurface hazardous materials or other concealed physical conditions;

(c) the location, nature, quality or quantity of the materials to be removed or to be employed in the performance of the Work;

(d) the nature, quality or quantity of the Plant needed to perform the Work;

(e) all matters concerning access to the Site, power supplies, location of existing services, utilities or materials necessary for the completion of the Work; and

(f) all other matters which could in any way affect the performance of the Work;

that could not have been “properly inferable”, “readily apparent” and readily discoverable” using Good Industry Practice by the Contractor, results in additional Work which is a direct result of this newly discovered site condition, such additional Work will be considered by the City under Changes in Work.

D5. DEFINITIONS

D5.1 When used in this Tender:

- (a) **“Payment Certification”** means the Contract Administrator’s statement of the sums certified to be paid by the City to the Contractor with reference to its interim and final progress estimates and/or the Contractor’s Proper Invoice;
- (b) **“Proper Invoice”** means the definition within *The Builders’ Liens Act*, R.S.M. 1987, c. B91 and any subsequent amendments thereto, and also includes the criteria to be included in an invoice, as set out in the Measurement and Payment provisions of the Contract;
- (c) **“Supply Chain Disruption”** means an inability by the Contractor to obtain goods or services from third parties necessary to perform the Work of the Contract within the schedule specified therein, despite the Contractor making all reasonable commercial efforts to procure same. Contractors are advised that increased costs do not, in and of themselves, amount to a Supply Chain Disruption;
- (d) **“The Builders’ Liens Act”** or **“the BLA”** means *The Builders’ Liens Act*, R.S.M. 1987, c. B91 and any subsequent amendments thereto.

D6. CONTRACT ADMINISTRATOR

D6.1 The Contract Administrator is Alliance Engineering Services Inc., represented by:
Brendan McKay, P.Eng.
Mechanical Engineer & Project Manager
Telephone No. 204-774-7859 Ext. 502
Email Address brendan@allianceengservices.com

D6.2 At the pre-construction meeting, the Contract Administrator will identify additional personnel representing the Contract Administrator and their respective roles and responsibilities for the Work.

D7. CONTRACTOR'S SUPERVISOR

D7.1 At the pre-construction meeting, the Contractor shall identify their designated supervisor and any additional personnel representing the Contractor and their respective roles and responsibilities for the Work.

D8. ACCESSIBLE CUSTOMER SERVICE REQUIREMENTS

D8.1 The Accessibility for Manitobans Act (AMA) imposes obligations on The City of Winnipeg to provide accessible customer service to all persons in accordance with the Customer Service Standard Regulation (“CSSR”) to ensure inclusive access and participation for all people who live, work or visit Winnipeg regardless of their abilities.

D8.1.1 The Contractor agrees to comply with the accessible customer service obligations under the CSSR and further agrees that when providing the Goods or Services or otherwise acting on the City of Winnipeg’s behalf, shall comply with all obligations under the AMA applicable to public sector bodies.

D8.1.2 The accessible customer service obligations include, but are not limited to:

- (a) providing barrier-free access to goods and services;
- (b) providing reasonable accommodations;
- (c) reasonably accommodating assistive devices, support persons, and support animals;
- (d) providing accessibility features e.g. ramps, wide aisles, accessible washrooms, power doors and elevators;
- (e) inform the public when accessibility features are not available;
- (f) providing a mechanism or process for receiving and responding to public feedback on the accessibility of all goods and services; and
- (g) providing adequate training of staff and documentation of same.

D9. SUPPLIER CODE OF CONDUCT

- D9.1 The Contractor has reviewed and understands the City's Supplier Code of Conduct. This document is located at: <https://www.winnipeg.ca/media/4891>
- D9.2 The Contractor agrees to comply with the Supplier Code of Conduct as it may be amended or replaced from time to time. The Contractor is responsible for periodically checking the above link for updates to the Supplier Code of Conduct. Contract signature on Form A: Bid/Proposal from the Contractor signifies agreement to the Supplier Code of Conduct which comes into effect once the Contract starts.
- D9.3 If there is a conflict between the Contract and the Supplier Code of Conduct – the Contract will prevail.

D10. UNFAIR LABOUR PRACTICES

- D10.1 Further to C3.2, the Contractor declares that in bidding for the Work and in entering into this Contract, the Contractor and any proposed Subcontractor(s) conduct their respective business in accordance with established international codes embodied in United Nations Universal Declaration of Human Rights (UDHR) <https://www.un.org/en/about-us/universal-declaration-of-human-rights> International Labour Organization (ILO) <https://www.ilo.org/global/lang--en/index.htm> conventions as ratified by Canada.
- D10.2 The City of Winnipeg is committed and requires its Contractors and their Subcontractors, to be committed to upholding and promoting international human and labour rights, including fundamental principles and rights at work covered by ILO eight (8) fundamental conventions and the United Nations Universal Declaration of Human Rights which includes child and forced labour.
- D10.3 Upon request from the Contract Administrator, the Contractor shall provide disclosure of the sources (by company and country) of the raw materials used in the Work and a description of the manufacturing environment or processes (labour unions, minimum wages, safety, etc.).
- D10.4 Failure to provide the evidence required under D10.3, may be determined to be an event of default in accordance with C18.
- D10.5 In the event that the City, in its sole discretion, determines the Contractor to have violated the requirements of this section, it will be considered a fundamental breach of the Contract and the Contractor shall pay to the City a sum specified by the Contract Administrator in writing ("Unfair Labour Practice Penalty"). Such a violation shall also be considered an Event of Default, and shall entitle the City to pursue all other remedies it is entitled to in connection with same pursuant to the Contract.
- D10.5.1 The Unfair Labour Practice Penalty shall be such a sum as determined appropriate by the City, having due regard to the gravity of the Contractor's violation of the above requirements, any cost of obtaining replacement goods/ services or rectification of the breach, and the impact upon the City's reputation in the eyes of the public as a result of same.
- D10.5.2 The Contractor shall pay the Unfair Labour Practice Penalty to the City within thirty (30) Calendar Days of receiving a demand for same in accordance with D10.5. The City may also hold back the amount of the Unfair Labour Practice Penalty from payment for any amount it owes the Contractor.
- D10.5.3 The obligations and rights conveyed by this clause survive the expiry or termination of this Contract, and may be exercised by the City following the performance of the Work, should the City determine, that a violation by the Contractor of the above clauses has occurred following same. In no instance shall the Unfair Labour Practice Penalty exceed the total of twice the Contract value.

D11. FURNISHING OF DOCUMENTS

- D11.1 Upon award of the Contract, the Contractor will be provided with 'issued for construction' Contract Documents electronically, including Drawings in PDF format only.

SUBMISSIONS

D12. AUTHORITY TO CARRY ON BUSINESS

- D12.1 The Contractor shall be in good standing under The Corporations Act (Manitoba), or properly registered under The Business Names Registration Act (Manitoba), or otherwise properly registered, licensed or permitted by law to carry on business in Manitoba, or if the Contractor does not carry on business in Manitoba, in the jurisdiction where the Contractor does carry on business, throughout the term of the Contract, and shall provide the Contract Administrator with evidence thereof upon request.

D13. SAFE WORK PLAN

- D13.1 The Contractor shall provide the Contract Administrator with a Safe Work Plan at least five (5) Business Days prior to the commencement of any Work on the Site but in no event later than the date specified in C4.1 for the return of the executed Contract Documents, if applicable.
- D13.2 The Safe Work Plan should be prepared and submitted in the format shown in the City's template which is available on the Information Connection page at The City of Winnipeg, Corporate Finance, Purchasing Division website at <http://www.winnipeg.ca/matmgt/Safety/default.stm>
- D13.3 Notwithstanding B13.4 at any time during the term of the Contract, the City may, at their sole discretion and acting reasonably, require an updated COR Certificate or Annual Letter of good Standing. A Contractor, who fails to provide a satisfactory COR Certificate or Annual Letter of good Standing, will not be permitted to continue to perform any Work.

D14. INSURANCE

- D14.1 The Contractor shall provide and maintain the following insurance coverage:
- (a) commercial general liability insurance, in the amount of at least two million dollars (\$2,000,000.00) inclusive, with The City of Winnipeg added as an additional insured, with a cross-liability clause, such liability policy to also contain contractual liability, unlicensed motor vehicle liability, non-owned automobile liability and products and completed operations, to remain in place at all times during the performance of the Work and throughout the warranty period;
 - (b) if applicable, Automobile Liability Insurance covering all motor vehicles, owned and operated and used or to be used by the Contractor directly or indirectly in the performance of the Work. The Limit of Liability shall not be less than \$2,000,000 inclusive for loss or damage including personal injuries and death resulting from any one accident or occurrence.
 - (c) all risks course of construction insurance in the amount of one hundred percent (100%) of the total Contract Price, written in the name of the Contractor and The City of Winnipeg, at all times during the performance of the Work and until the date of Total Performance.
- D14.2 Deductibles shall be borne by the Contractor.
- D14.3 The Contractor shall provide the City Solicitor with a certificate(s) of insurance, in a form satisfactory to the City Solicitor, at least two (2) Business Days prior to the commencement of any Work but in no event later than the date specified in C4.1 for the return of the executed Contract Documents, as applicable.

D14.4 The Contractor shall not cancel, materially alter, or cause each policy to lapse without providing at least thirty (30) Calendar Days prior written notice to the Contract Administrator.

D15. CONTRACT SECURITY

D15.1 The Contractor shall provide and maintain the performance bond and the labour and material payment bond until the expiration of the warranty period in the form of:

- (a) a performance bond of a company registered to conduct the business of a surety in Manitoba, in the amount of fifty percent (50%) of the Contract Price; and
- (b) labour and material payment bond of a company registered to conduct the business of a surety in Manitoba, in an amount equal to fifty percent (50%) of the Contract Price.

D15.1.1 Bonds are available at:

- (a) Performance Bond <https://www.winnipeg.ca/media/4928/>
 - (i) Performance Bond – Schedule A - Form of Notice
<https://www.winnipeg.ca/media/4831/>
 - (ii) Performance Bond – Schedule B – Surety’s Acknowledgement
<https://www.winnipeg.ca/media/4832/>
 - (iii) Performance Bond – Schedule C – Surety’s Position
<https://www.winnipeg.ca/media/4833/>
- (b) Labour & Material Payment Bond <https://www.winnipeg.ca/media/4930/>
 - (i) L&M Bond – Schedule A – Notice of Claim
<https://www.winnipeg.ca/media/4834/>
 - (ii) L&M Bond – Schedule B – Acknowledgement of a Notice
<https://www.winnipeg.ca/media/4835/>
 - (iii) L&M Bond – Schedule C – Surety’s Position
<https://www.winnipeg.ca/media/4836/>

D15.1.2 Where the contract security is a performance bond, it may be submitted in hard copy or digital format. If submitted in digital format the contract security must meet the following criteria:

- (a) the version submitted by the Contractor must have valid digital signatures and seals;
- (b) the version submitted by the Contractor must be verifiable by the City with respect to the totality and wholeness of the bond form, including: the content; all digital signatures and digital seals; with the surety company, or an approved verification service provider of the surety company.
- (c) the version submitted must be viewable, printable and storable in standard electronic file formats compatible with the City, and in a single file. Allowable formats include pdf.
- (d) the verification may be conducted by the City immediately or at any time during the life of the bond and at the discretion of the City with no requirement for passwords or fees.
- (e) the results of the verification must provide a clear, immediate and printable indication of pass or fail regarding D15.1(b).

D15.1.3 Digital bonds failing the verification process will not be considered to be valid and may be determined to be an event of default in accordance with C18.1. If a digital bond fails the verification process, the Contractor may provide a replacement bond (in hard copy or digital format) within seven (7) Calendar Days of the City’s request or within such greater period of time as the City in their discretion, exercised reasonably, allows.

D15.1.4 Digital bonds passing the verification process will be treated as original and authentic.

- D15.2 The Contractor shall provide the Contract Administrator identified in D6 with the required performance and labour and material payment bonds within seven (7) Calendar Days of notification of the award of the Contract by way of an award letter and prior to the commencement of any Work on the Site but in no event later than the date specified in C4.1 for the return of the executed Contract Documents, if applicable.
- D15.3 The Contractor shall, as soon as practicable after entering into a contract with a Subcontractor:
- (a) give the Subcontractor written notice of the existence of the labour and material payment bond in D15.1(b); and
 - (b) post a notice of the bond and/or a copy of that bond in a conspicuous location at the Site of the Work.

D16. SUBCONTRACTOR LIST

- D16.1 The Contractor shall provide the Contract Administrator with a complete list of the Subcontractors whom the Contractor proposes to engage (Form J: Subcontractor List) at least two (2) Business Days prior to the commencement of any Work on the Site but in no event later than the date specified in C4.1 for the return of the executed Contract Documents, if applicable.

D17. DETAILED WORK SCHEDULE

- D17.1 The Contractor shall provide the Contract Administrator with a detailed work schedule at least two (2) Business Days prior to the commencement of any Work on the Site but in no event later than the date specified in C4.1 for the return of the executed Contract Documents if applicable.
- D17.2 The detailed work schedule shall consist of the following:
- (a) a critical path method (C.P.M.) schedule for the Work;
 - (b) a Gantt chart for the Work based on the C.P.M. schedule;
 - (c) a daily manpower schedule for the Work;
- all acceptable to the Contract Administrator.
- D17.3 Further to D17.2(a), the C.P.M. schedule shall clearly identify the start and completion dates of all of the following activities/tasks making up the Work as well as showing those activities/tasks on the critical path.
- D17.4 Further to D17.2(b), the Gantt chart shall show the time on a weekly basis, required to carry out the Work of each trade, or specification division. The time shall be on the horizontal axis, and the type of trade shall be on the vertical axis.
- D17.5 Further to D17.2(c), the daily manpower schedule shall list the daily number of individuals on the Site for each trade.

SCHEDULE OF WORK

D18. COMMENCEMENT

- D18.1 The Contractor shall not commence any Work until they are in receipt of an award letter from the Award Authority authorizing the commencement of the Work.
- D18.2 The Contractor shall not commence any Work on the Site until:
- (a) the Contract Administrator has confirmed receipt and approval of:
 - (i) evidence of authority to carry on business specified in D12;
 - (ii) evidence of the workers compensation coverage specified in C6.15;
 - (iii) the Safe Work Plan specified in D13;
 - (iv) evidence of the insurance specified in D14;

- (v) the contract security specified in D15;
 - (vi) the Subcontractor list specified in D16;
 - (vii) the detailed work schedule specified in D17; and
 - (viii) the direct deposit application form specified in D29
- (b) the Contractor has attended a pre-construction meeting with the Contract Administrator, or the Contract Administrator has waived the requirement for a pre-construction meeting.

D18.3 The Contractor shall not commence the Work on the Site before November 17, 2025.

D19. WORK BY OTHERS

D19.1 Further to C6.25, the Contractor's attention is directed to the fact that other Contractors, the personnel of Utilities and the staff of the City may be working within the project limit, approach roadway, adjacent roadways or right-of-way. The activities of these agencies may coincide with the Contractors execution of Work and it will be the Contractor's responsibility to cooperate to the fullest extent with other personnel working in the area, and such cooperation is an obligation of the Contractor under the terms of Contract.

D19.2 Work by others on or near the Site will include but not necessarily be limited to:

- (a) MacLean Valve House MCC Upgrade (Bid Opportunity 533-2024);

D19.3 Further to D19.1 the Contractor shall cooperate and coordinate all activities with all parties performing required Work by Others identified in D19.1 and accommodate the necessary area on Site required for the Work by Others to complete the Work

D20. WORKING DAYS

D20.1 Further to C1.1(tt), the Contract Administrator's determination of whether or not atmospheric and Site conditions are such that a Working Day is deemed to have elapsed may be based at one time on one type of work while at another time a Working Day may be based on another type of work. When more than one type of major work is involved, the quantity of equipment that must be able to work in order to meet the requirements of a Working Day may vary considerably from that specified in the General Conditions.

D20.2 In the event that incidental work is behind schedule which, in the opinion of the Contract Administrator, should have been or could have been carried out by the Contractor in conjunction with or immediately following work of a major type, the City hereby reserves the right to charge Working Days on the incidental work until such time as it is up to schedule.

D20.3 When the major type of work involves restoration of the site to the condition it was prior to rainfall, Working Days shall not be charged.

D20.4 The Contract Administrator will furnish the Contractor with a daily record for each major type of work showing various information concerning the equipment, the time it worked, could have worked and Working Days charged. This report is to be signed each day by an authorized representative of the Contractor.

D21. SUBSTANTIAL PERFORMANCE

D21.1 The Contractor shall achieve Substantial Performance within forty (40) consecutive Working Days of the commencement of the Work as specified in D18.

D21.2 When the Contractor considers the Work to be substantially performed, the Contractor shall arrange, attend and assist in the inspection of the Work with the Contract Administrator for purposes of verifying Substantial Performance. Any defects or deficiencies in the Work noted during that inspection shall be remedied by the Contractor at the earliest possible instance and the Contract Administrator notified so that the Work can be reinspected.

D21.3 The date on which the Work has been certified by the Contract Administrator as being substantially performed to the requirements of the Contract through the issue of a certificate of Substantial Performance is the date on which Substantial Performance has been achieved.

D22. TOTAL PERFORMANCE

D22.1 The Contractor shall achieve Total Performance within sixty (60) consecutive Working Days of the commencement of the Work as specified in D18.

D22.2 When the Contractor or the Contract Administrator considers the Work to be totally performed, the Contractor shall arrange, attend and assist in the inspection of the Work with the Contract Administrator for purposes of verifying Total Performance. Any defects or deficiencies in the Work noted during that inspection shall be remedied by the Contractor at the earliest possible instance and the Contract Administrator notified so that the Work can be reinspected.

D22.3 The date on which the Work has been certified by the Contract Administrator as being totally performed to the requirements of the Contract through the issue of a certificate of Total Performance is the date on which Total Performance has been achieved.

D23. LIQUIDATED DAMAGES

D23.1 If the Contractor fails to achieve Critical Stages, Substantial Performance or Total Performance in accordance with the Contract by the days fixed herein for same, the Contractor shall pay the City the following amounts per Working Day for each and every Working Day following the days fixed herein for same during which such failure continues:

- (a) Substantial Performance – Five hundred dollars (\$500);
- (b) Total Performance – Five hundred dollars (\$500).

D23.2 The amount specified for liquidated damages in D23.1 is based on a genuine pre-estimate of the City's losses in the event that the Contractor does not achieve Substantial Performance or Total Performance by the days fixed herein for same.

D23.3 The City may reduce any payment to the Contractor by the amount of any liquidated damages assessed.

D24. SUPPLY CHAIN DISRUPTION SCHEDULE DELAYS

D24.1 The City acknowledges that the schedule for this Contract may be impacted by Supply Chain Disruption. Commencement and progress of the Work shall be performed by the Contractor with due consideration to the delivery requirements and schedule identified in the Contract, in close consultation with the Contract Administrator.

D24.2 If the Contractor is delayed in the performance of the Work by reason of Supply Chain Disruption, the Work schedule may be adjusted by a period of time equal to the time lost due to such delay and costs related to such delay will be determined as identified herein.

D24.3 A minimum of seven (7) Calendar Days prior to the commencement of Work, the Contractor shall declare whether a Supply Chain Disruption will affect the start date. The Contractor shall provide sufficient evidence that the delay is directly related to a Supply Chain Disruption, including but not limited to evidence related to availability ordering of Material or Goods, production and/or manufacturing schedules or availability of staff as appropriate.

D24.4 For any delay related to supply chain disruption and identified after Work has commenced, the Contractor shall within seven (7) Calendar Days of becoming aware of the anticipated delay declare the additional delay and shall provide sufficient evidence as indicated in D24.3. Failure to provide this notice will result in no additional time delays being considered by the City.

D24.5 The Work schedule, including the durations identified in D21 to D22 where applicable, will be adjusted to reflect delays accepted by the Contract Administrator. No additional payment will be

made for adjustment of schedules except where seasonal work, not previously identified in the Contract, is carried over to the following construction season.

- D24.6 Where Work not previously identified is being carried over solely as a result of delays related to Supply Chain Disruption, as confirmed by the Contract Administrator, the cost of temporary works to maintain the Work in a safe manner until Work recommences, will be considered by the Contract Administrator. Where the Work is carried over only partially due to Supply Chain Disruption, a partial consideration of the cost of temporary works will be considered by the Contract Administrator.
- D24.7 Any time or cost implications as a result of Supply Chain Disruption and in accordance with the above, as confirmed by the Contract Administrator, shall be documented in accordance with C7.

CONTROL OF WORK

D25. JOB MEETINGS

- D25.1 Regular monthly job meetings will be held at the Site. These meetings shall be attended by a minimum of one representative of the Contract Administrator, one representative of the City and one representative of the Contractor. Each representative shall be a responsible person capable of expressing the position of the Contract Administrator, the City and the Contractor respectively on any matter discussed at the meeting including the Work schedule and the need to make any revisions to the Work schedule. The progress of the Work will be reviewed at each of these meetings.
- D25.2 The Contract Administrator reserves the right to cancel any job meeting or call additional job meetings whenever they deem it necessary.

D26. PRIME CONTRACTOR – THE WORKPLACE SAFETY AND HEALTH ACT (MANITOBA)

- D26.1 Further to C6.26, the Contractor shall be the Prime Contractor and shall serve as, and have the duties of the Prime Contractor in accordance with The Workplace Safety and Health Act (Manitoba).

D27. THE WORKPLACE SAFETY AND HEALTH ACT (MANITOBA) – QUALIFICATIONS

- D27.1 Further to B13.4, the Contractor/Subcontractor must, throughout the term of the Contract, have a Workplace Safety and Health Program meeting the requirements of The Workplace Safety and Health Act (Manitoba). At any time during the term of the Contract, the City may, at their sole discretion and acting reasonably, require updated proof of compliance, as set out in B13.4.

INVOICES & MEASUREMENT AND PAYMENT

D28. MEASUREMENT AND PAYMENT

- D28.1 C12.2 is deleted and replaced with the following:
- C12.2 The amounts to be paid by the City to the Contractor shall be as set out in the Payment Certification. In the event the Payment Certification does not align with the Contractor's Proper Invoice and payment by the City to the Contractor is not made, or not going to be made, for the invoiced amount within 28 Calendar Days of receipt of the Proper Invoice, the City will issue a notice of non-payment to the Contractor in accordance with the BLA.
- C12.2.1 For unit price Contracts, such sums shall be determined by the Contract Administrator upon the basis of the unit prices for the various classes of the Work stated on Form B: Prices. The total amount to be paid to the Contractor for the Work will be the amount arrived at by measuring the amount of each class of the Work listed on Form B: Prices

and performed in accordance with the Contract, and pricing the same, in accordance with the unit prices stated thereon.

C12.2.2 For lump sum Contracts, such sums shall be determined by the Contract Administrator upon the basis of the lump sum price stated on Form B: Prices, if applicable, but in any event the lump sum price broken down into the percentage completed for each portion of the Work, commonly referred to as detailed prices.

D28.2 C12.7 to C12.15 are deleted and replaced with the following:

C12.7 By the seventh (7) Calendar Day after the end of each month, the Contract Administrator shall issue to the Contractor a progress estimate indicating its opinion of the quantity and value of Work performed during the previous month. The Contractor may use the progress estimate to form part of its Proper Invoice as support of the type and quantity of Work performed. In the event the Contractor chooses to produce its own documentation of the type and quantity of Work performed to form part of its Proper Invoice, the content shall be in accordance with C12.2 and the format of such documentation should follow that of a typical progress estimate, including all evidence and records of measurement that the Contract Administrator would require to certify payment. In either event the Contractor shall include such supporting documentation as part of its invoice.

C12.8 If the Contractor agrees with the progress estimate provided by the Contract Administrator it should indicate that on its Proper Invoice. If the Contractor does not agree with the progress estimate provided by the Contract Administrator it should attempt to reconcile the discrepancy, which could result in a revised progress estimate to be provided by the Contract Administrator or a revised invoice by the Contractor, so that the progress estimate and the Proper Invoice align. In the event that the discrepancy is not reconciled then the Contractor should detail the items within the progress estimate that it disagrees with in order that the value on the Proper Invoice aligns with and is supported by the progress estimate with noted discrepancies.

C12.9 Any payment made by the City to the Contractor on account of a Proper Invoice shall be less any holdback required to be made by The Builders' Liens Act, and such holdbacks or other amounts which the City is entitled to withhold pursuant to the Contract.

C12.10 If in the Contractor's opinion the Work performed during the previous month is minimal or does not warrant an invoice, the Contractor is permitted to not submit an invoice on the condition that the Contractor advises the Contractor Administrator in writing.

C12.11 Unless agreed to by the Contract Administrator, in writing, on an exception basis, the Contractor shall not submit invoices more frequently than monthly.

C12.12 Any reference to payment submittals or payment processes in the NMS Sections of the Contract are deleted and replaced with the payment submittals and payment processes within Section C12 of the General Conditions, as amended by the Supplemental Conditions.

FINAL PAYMENT

C12.13 The Contractor shall indicate on its invoice if it is the final invoice for Work performed under the Contract. Payment Certification, in response to receipt of the final Proper Invoice by the Contractor, shall be subject to the following conditions:

- (a) issuance by the Contract Administrator of a certificate of Total Performance;
- (b) receipt by the City of a certificate from the Workers Compensation Board stating that full payment has been made to the Board with respect to all assessments owing.

- C12.14 Payment on account of the holdback made by the City pursuant to The Builders' Liens Act, shall be paid to the Contractor when the time for filing liens or trust claims has elapsed, unless the City is in receipt of a lien or trust claim.
- C12.15 Neither the issuance of a certificate of Total Performance nor the payment of the final Proper Invoice shall relieve the Contractor from their responsibilities either under C13 or as a result of any breach of the Contract by the Contractor including, but not limited to, defective or deficient Work appearing after Total Performance, nor shall it conclude or prejudice any of the powers of the Contract Administrator or the Chief Administrative Officer hereunder.
- C12.16 Subject to C12.17, acceptance by the Contractor of payment on account of the final Proper Invoice shall constitute a waiver and release by them of all claims against the City whether for payment for Work done, damages or otherwise arising out of the Contract.
- C12.17 If the Contractor disputes a Payment Certification related to a notice of non-payment by the City to the Contractor in accordance with the BLA, the Contractor may appeal the determination of the Contract Administrator to the Chief Administrative Officer as provided for in C21. If prior to the appeal being concluded, the Contractor gives a notice of adjudication to the City pursuant to the BLA, the appeal process will be discontinued.

INVOICES

D28.3 Further to C12, the Contractor:

- (a) shall submit invoices for Work performed during the previous calendar month in accordance with the instruction on the City's website at:
<https://www.winnipeg.ca/finance/corporate-accounts-payable.stm>; and
- (b) should copy the Contract Administrator on submission of its invoice.

D29. PAYMENT

D29.1 Further to C12, the City shall make payments to the Contractor by direct deposit to the Contractor's banking institution, and by no other means. Payments will not be made until the Contractor has made satisfactory direct deposit arrangements with the City. Direct deposit application forms are at https://winnipeg.ca/finance/files/Direct_Deposit_Form.pdf.

D29.2 Further to **E3**, no payment will be made for Cash Allowances other than as set out in **E4.4**.

WARRANTY

D30. WARRANTY

D30.1 Notwithstanding C13.2, the warranty period shall begin on the date of Total Performance and shall expire one (1) year thereafter, except where longer warranty periods are specified in the respective Specification sections, unless extended pursuant to C13.2.1 or C13.2.2, in which case it shall expire when provided for thereunder.

D30.1.1 For the purpose of contract security, the warranty period shall be one (1) year.

D30.2 Notwithstanding C13.2, the Contract Administrator may permit the warranty period for a portion or portions of the Work to begin prior to the date of Total Performance if a portion of the Work cannot be completed because of unseasonable weather or other conditions reasonably beyond the control of the Contractor but that portion does not prevent the balance of the Work from being put to its intended use.

D30.2.1 In such case, the date specified by the Contract Administrator for the warranty period to begin shall be substituted for the date specified in C13.2 for the warranty period to begin.

DISPUTE RESOLUTION

D31. DISPUTE RESOLUTION

- D31.1 If the Contractor disagrees with any opinion, determination, or decision of the Contract Administrator, the Contractor shall act in accordance with the Contract Administrator's opinion, determination, or decision unless and until same is modified by the process followed by the parties pursuant to D31.
- D31.2 The entire text of C21.4 is deleted, and amended to read: "Intentionally Deleted"
- D31.3 The entire text of C21.5 is deleted, and amended to read:
- (a) If Legal Services has determined that the Disputed Matter may proceed in the Appeal Process, the Contractor must, within ten (10) Business Days of the date of the Legal Services Response Letter, submit their written Appeal Form, in the manner and format set out on the City's Purchasing Website, to the Chief Administrative Officer, and to the Contract Administrator. The Contractor may not raise any other disputes other than the Disputed Matter in their Appeal Form.
- D31.4 Further to C21, prior to the Contract Administrator's issuance of a Final Determination, the following informal dispute resolution process shall be followed where the Contractor disagrees with any opinion, determination, or decision of the Contract Administrator ("Dispute"):
- (a) In the event of a Dispute, attempts shall be made by the Contract Administrator and the Contractor's equivalent representative to resolve Disputes within the normal course of project dealings between the Contract Administrator and the Contractor's equivalent representative.
- (b) Disputes which in the reasonable opinion of the Contract Administrator or the Contractor's equivalent representative cannot be resolved within the normal course of project dealings as described above shall be referred to a without prejudice escalating negotiation process consisting of, at a minimum, the position levels as shown below and the equivalent Contractor representative levels:
- (i) The Contract Administrator;
- (ii) Supervisory level between the Contract Administrator and applicable Department Head;
- (iii) Department Head.
- D31.5 Names and positions of Contractor representatives equivalent to the above City position levels shall be determined by the Contractor and communicated to the City at the pre-commencement or kick off meeting.
- D31.6 As these negotiations are not an adjudicative hearing, neither party may have legal counsel present during the negotiations.
- D31.7 Both the City and the Contractor agree to make all reasonable efforts to conduct the above escalating negotiation process within twenty (20) Business Days, unless both parties agree, in writing, to extend that period of time.
- D31.8 If the Dispute is not resolved to the City and Contractor's mutual satisfaction after discussions have occurred at the final escalated level as described above, or the time period set out in D31.7, as extended if applicable, has elapsed, the Contract Administrator will issue a Final Determination as defined in C1.1(v), at which point the parties will be governed by the Dispute Resolution process set out in C21.

INDEMNITY

D32. INDEMNITY

D32.1 Indemnity shall be as stated in C17.

D32.2 Notwithstanding C17.1, the Contractor shall save harmless and indemnify the City in the amount of twice the Contract Price or five million dollars (\$5,000,000), whichever is greater, against all costs, damages or expenses arising from actions, claims, demands and proceedings, by whomsoever brought, made or taken as a result of negligent acts or negligent omissions of the Contractor, their Subcontractors, employees or agents in the performance or purported performance of the Work, and more particularly from:

- (a) accidental injury to or death of any person whether retained by or in the employ of the contractor or not, arising directly or indirectly by reason of the performance of the Work, or by reason of any trespass on or damage to property;
- (b) damage to any property owned in whole or in part by the City, or which the City by duty or custom is obliged, directly or indirectly, in any way or to any degree, to construct, repair or maintain;
- (c) damage to, or trespass or encroachment upon, property owned by persons other than the City;
- (d) any claim for lien or trust claim served upon the City pursuant to The Builders' Liens Act;
- (e) failure to pay a Workers Compensation assessment, or Federal or Provincial taxes;
- (f) unauthorized use of any design, device, material or process covered by letters patent, copyright, trademark or trade name in connection with the Work;
- (g) inaccuracies in any information provided to the City by the Contractor.

D32.3 Further to C17, The City shall save harmless and indemnify the Contractor in the amount of twice the Contract Price or five million dollars (\$5,000,000), whichever is greater, against all costs, damages or expenses arising from actions, claims, demands and proceedings, by whomsoever brought, made or taken as a result of negligent acts or negligent omissions of the City, their employees or agents in the performance of its obligation under the Contract.

THIRD PARTY AGREEMENTS

D33. FUNDING AND/OR CONTRIBUTION AGREEMENT OBLIGATIONS

D33.1 In the event that funding for the Work of the Contract is provided to the City of Winnipeg by the Government of Manitoba and/or the Government of Canada, the following terms and conditions shall apply, as required by the applicable funding agreements.

D33.2 Further to D33.1, in the event that the obligations in D33 apply, actual costs legitimately incurred by the Contractor as a direct result of these obligations ("Funding Costs") shall be determined by the actual cost to the Contractor and not by the valuation method(s) outlined in C7.4. In all other respects Funding Costs will be processed in accordance with Changes in Work under C7.

D33.3 For the purposes of D33:

- (a) "**Government of Canada**" includes the authorized officials, auditors, and representatives of the Government of Canada; and
- (b) "**Government of Manitoba**" includes the authorized officials, auditors, and representatives of the Government of Manitoba.

D33.4 Modified Insurance Requirements

D33.4.1 If not already required under the insurance requirements identified in D14, the Contractor will be required to provide wrap-up liability insurance in an amount of no less than two

million dollars (\$2,000,000) inclusive per occurrence. Such policy will be written in the joint names of the City, Contractor, Consultants and all sub-contractors and sub-consultants and include twelve (12) months completed operations. The Government of Manitoba and their Ministers, officers, employees, and agents shall be added as additional insureds.

- D33.4.2 If not already required under the insurance requirements identified in D14, the Contractor will be required to provide builders' risk insurance (including boiler and machinery insurance, as applicable) providing all risks coverage at full replacement cost, or such lower level of insurance that the City may identify on a case-by-case basis, such as an installation floater.
- D33.4.3 The Contractor shall obtain and maintain third party liability insurance with minimum coverage of two million dollars (\$2,000,000.00) per occurrence on all licensed vehicles operated at the Site. In the event that this requirement conflicts with another licensed vehicle insurance requirement in this Contract, then the requirement that provides the higher level of insurance shall apply.
- D33.4.4 Further to D14.3, insurers shall provide satisfactory Certificates of Insurance to the Government of Manitoba prior to commencement of Work as written evidence of the insurance required. The Certificates of Insurance must provide for a minimum of thirty (30) days' prior written notice to the Government of Manitoba in case of insurance cancellation.
- D33.4.5 All policies must be taken out with insurers licensed to carry on business in the Province of Manitoba.

D33.5 Indemnification By Contractor

- D33.5.1 In addition to the indemnity obligations outlined in C17 of the General Conditions for Construction, the Contractor agrees to indemnify and save harmless the Government of Canada and the Government of Manitoba and each of their respective Ministers, officers, servants, employees, and agents from and against all claims and demands, losses, costs, damages, actions, suit or other proceedings brought or pursued in any manner in respect of any matter caused by the Contractor or arising from this Contract or the Work, or from the goods or services provided or required to be provided by the Contractor, except those resulting from the negligence of any of the Government of Canada's or the Government of Manitoba's Ministers, officers, servants, employees, or agents, as the case may be.
- D33.5.2 The Contractor agrees that in no event will Canada or Manitoba, their respective officers, servants, employees or agents be held liable for any damages in contract, tort (including negligence) or otherwise, for:
- (a) any injury to any person, including, but not limited to, death, economic loss or infringement of rights;
 - (b) any damage to or loss or destruction of property of any person; or
 - (c) any obligation of any person, including, but not limited to, any obligation arising from a loan, capital lease or other long term obligation;
- in relation to this Contract or the Work.

D33.6 Records Retention and Audits

- D33.6.1 The Contractor shall maintain and preserve accurate and complete records in respect of this Contract and the Work, including all accounting records, financial documents, copies of contracts with other parties and other records relating to this Contract and the Work during the term of the Contract and for at least six (6) years after Total Performance. Those records bearing original signatures or professional seals or stamps must be preserved in paper form; other records may be retained in electronic form.
- D33.6.2 In addition to the record keeping and inspection obligations outlined in C6 of the General Conditions for Construction, the Contractor shall keep available for inspection and audit at all reasonable times while this Contract is in effect and until at least six (6) years after Total Performance, all records, documents, and contracts referred to in D33.6.1 for inspection, copying and audit by the City of Winnipeg, the Government of Manitoba and/or the

Government of Canada and their respective representatives and auditors, and to produce them on demand; to provide reasonable facilities for such inspections, copying and audits, to provide copies of and extracts from such records, documents, or contracts upon request by the City of Winnipeg, the Government of Manitoba, and/or the Government of Canada and their respective representatives and auditors, and to promptly provide such other information and explanations as may be reasonably requested by the City of Winnipeg, the Government of Manitoba, and/or the Government of Canada from time-to-time.

D33.7 Other Obligations

- D33.7.1 The Contractor consents to the City providing a copy of the Contract Documents to the Government of Manitoba and/or the Government of Canada upon request from either entity.
- D33.7.2 If the Lobbyists Registration Act (Manitoba) applies to the Contractor, the Contractor represents and warrants that it has filed a return and is registered and in full compliance with the obligations of that Act, and covenants that it will continue to comply for the duration of this Contract.
- D33.7.3 The Contractor shall comply with all applicable legislation and standards, whether federal, provincial, or municipal, including (without limitation) labour, environmental, and human rights laws, in the course of providing the Work.
- D33.7.4 The Contractor shall properly account for the Work provided under this Contract and payment received in this respect, prepared in accordance with generally accepted accounting principles in effect in Canada, including those principles and standards approved or recommended from time-to-time by the Chartered Professional Accountants of Canada or the Public Sector Accounting Board, as applicable, applied on a consistent basis.
- D33.7.5 The Contractor represents and warrants that no current or former public servant or public office holder, to whom the Value and Ethics Code for the Public Sector, the Policy on Conflict of Interest and Post Employment, or the Conflict of Interest Act applies, shall derive direct benefit from this Contract, including any employment, payments, or gifts, unless the provision or receipt of such benefits is in compliance with such codes and the legislation.
- D33.7.6 The Contractor represents and warrants that no member of the House of Commons or of the Senate of Canada or of the Legislative Assembly of Manitoba is a shareholder, director or officer of the Contractor or of a Subcontractor, and that no such member is entitled to any benefits arising from this Contract or from a contract with the Contractor or a Subcontractor concerning the Work.

D34. ADJUSTMENTS FOR CHANGES IN LAWS, TAXES, OR TARIFFS

- D34.1 Further to C12.4 and subject to C6.13, the Contract Price shall be adjusted if any change in a law or tax imposed under the Excise Act, the Excise Tax Act, the Customs Act, the Customs Tariff, The Mining Tax Act (Manitoba), or The Retail Sales Tax Act (Manitoba), by an act of the Congress of the United States of America, or by Executive Order by the President of the United States under the International Emergency Economic Powers Act of the United States of America or similar legislation:
- (a) occurs after the Submission Deadline;
 - (b) applies to Material; and
 - (c) affects the cost of that Material to the Contractor.
- D34.2 Further to C12.5, if a change referred to in C12.4 occurs, the Contract Price shall be increased or decreased by an amount equal to the amount that is established, by an examination of the relevant records of the Contractor, to be the increase or decrease in the cost incurred that is directly attributable to that change, and which the Contractor has proven to the Contract Administrator represents the minimum amount of increase necessary in order to obtain

necessary Material or Plant. For the avoidance of doubt, the Contractor shall be required to provide satisfactory proof that it has investigated alternative options for obtaining equivalent Material or Plant and reducing or eliminating the increase in Contract Price, up to and including entering into purchase agreements with vendors located in other jurisdictions, in order for Contractor to be able to avail itself of the increase in Contract Price permitted.

PART E - SPECIFICATIONS

GENERAL

E1. APPLICABLE SPECIFICATIONS AND DRAWINGS

- E1.1 These Specifications shall apply to the Work.
- E1.2 *The City of Winnipeg Standard Construction Specifications* in their entirety, whether or not specifically listed on Form B: Prices, shall apply to the Work.
- E1.2.1 *The City of Winnipeg Standard Construction Specifications* is available on the Information Connection page at The City of Winnipeg, Corporate Finance, Purchasing Division website at <http://www.winnipeg.ca/matmgt/Spec/Default.stm>.
- E1.2.2 The version in effect three (3) Business Days before the Submission Deadline shall apply.
- E1.2.3 Further to C2.4(d), Specifications included in the Tender shall govern over *The City of Winnipeg Standard Construction Specifications*.
- E1.3 Bidders are reminded that requests for approval of substitutes as an approved equal or an approved alternative shall be made in accordance with B7. In every instance where a brand name or design specification is used, the City will also consider approved equals and/or approved alternatives in accordance with B7.
- E1.4 The following are applicable to the Work:
- (a) Appendix 'A' – Historical Documents.

Specification No. Specification Title

Section 00 00 01 Table of Contents

NMS SPECIFICATIONS

DIVISION 01 – GENERAL REQUIREMENTS

01 11 00	Summary of Work
01 14 00	Work Restrictions
01 21 00	Allowances
01 29 00	Payment Procedures
01 31 19	Project Meetings
01 32 00	Construction Progress Documentation
01 33 00	Submittal Procedures
01 35 00	Special Procedures
01 40 00	Quality Requirements
01 41 00	Regulatory Requirements
01 51 00	Temporary Utilities
01 52 00	Temporary Facilities
01 56 00	Temporary Barriers and Enclosures
01 57 00	Temporary Controls
01 61 00	Common Product Requirements
01 73 00	Execution
01 73 29	Cutting and Patching
01 74 00	Cleaning and Waste Management
01 77 00	Closeout Procedures
01 78 00	Closeout Submittals
01 79 00	Demonstration and Training

DIVISION 02	-	EXISTING CONDITIONS
02 41 19		Selective Demolition for Renovations
DIVISION 07	-	THERMAL AND MOISTURE PROTECTION
07 92 00		Joint Sealants
DIVISION 08	-	OPENINGS
08 11 00		Metal Doors and Frames
08 71 00		Door Hardware – Common Requirements
08 71 01		Door Hardware - Groups
DIVISION 09	-	FINISHES
09 91 10		Painting
DIVISION 21	-	FIRE SUPPRESSION
21 05 01		General Provisions - Mechanical
DIVISION 23	-	HEATING, VENTILATING AND AIR CONDITIONING
23 05 13		Common Motor Requirements for HVAC Equipment
23 05 29		Bases, Hangers and Supports
23 05 53		Mechanical Identification
23 05 93		TAB of Mechanical Systems
23 07 13		Thermal Insulation of Ducting
23 09 33		Electric & Electronic Control Systems for HVAC
23 31 13		Metal Ducts to 500 Pa
23 33 00		Air Duct Accessories
23 33 14		Dampers - Balancing
23 33 15		Dampers - Operating
23 34 00		HVAC Fans
23 37 13		Grilles, Registers and Diffusers
23 37 20		Louvres, Intakes and Vents
23 73 11		Air Handling Unit - Packaged
23 82 39.03		Unit Heaters - Electric

Drawing No.

Drawing Name/Title

Cover Page

MECHANICAL

1-0630R-M0001	Ground Floor – Existing
1-0630R-M0002	Roof – Existing
1-0630R-M0003	Sections – Existing
1-0630R-M0004	Ground Floor – New
1-0630R-M0006	Sections – New Conditions
1-0630R-M0007	Equipment Schedules

ELECTRICAL

1-0630R-E0007	Existing Power Plan – Ground Floor
1-0630R-E0008	New Power Plan – Ground Floor
1-0630R-E0009	Mechanical Equipment Schedules
1-0630R-E0010	Panel Schedules – Panel R741
1-0630R-E0012	Existing Single Line Diagram
1-0630R-E0013	Modified Single Line Diagram

- 1-0630R-E0014 Electrical Specifications
- 1-0630R-E0015 Electrical Specifications 2

STRUCTURAL

- 1-0630R-S0001 Ground Floor - Existing

GENERAL REQUIREMENTS

E2. HAZARDOUS MATERIALS

- E2.1 If asbestos or other hazardous materials are encountered during the Work of the Contract, the Contractor shall stop all work and notify the Contract Administrator immediately. Removal of hazardous materials shall be dealt with by the City and the Contractor shall await further instruction by the Contract Administrator.

E3. OPERATIONAL PROCESS SYSTEMS HAZARDS

- E3.1 The City utilizes chlorine gas on-Site as part of the water pumping process at the MacLean RPS. A chlorine gas detector is installed with alarming to notify personnel of any potential toxic chlorine gas levels. The Contractor is expected to follow City policies regarding chlorine gas safety.

E4. CASH ALLOWANCE FOR ADDITIONAL WORK

- E4.1 Additional Work may be necessitated due to unforeseen circumstances that may arise during the course of the project due to:
 - (a) Additions to the scope of Work by the Contract Administrator, beyond that defined herein.
- E4.2 A cash allowance has been included on Form B: Prices.
- E4.3 The City reserves the right to delete any or all of the Cash Allowance from the Contract if the Work intended to be covered by the Cash Allowance is not required, or if the Works intended are found to be more extensive than the provisional Cash Allowance.
- E4.4 Cost of additional work shall be evaluated by the methods outlined in C7.4, and a Change Order prepared by the Contract Administrator. Cost of the Change Order will be paid on the Progress Estimate and deducted from the Cash Allowance. If the valuation of the authorized work exceeds the Value of the Cash Allowance, the Contract Value will be adjusted by the shortfall.
- E4.5 Additional services and/or Work will not be initiated for:
 - (a) Reasons of lack of performance or errors in execution.
 - (b) Scheduling changes initiated by the City, where at least 24 hours' notice is given prior to the Contractors schedule time to be on Site.
- E4.6 Should it be determined that additional material or services are required, the Contract Administrator shall approve the Work, prior to commencement of the additional Work.
- E4.7 Material Mark-Up Factors in accordance with C7:
 - (a) The base cost is to be the wholesale cost of the material, regardless of the Contractor or Subcontractor supplying the material.
 - (b) In general, the party (Contractor or Subcontractor) supplying the material is the party that purchases the material from a supplier who does not perform any work on Site, unless otherwise determined by the Contract Administrator.
 - (c) Where the Contractor is supplying the material, the mark-up on the material is limited to fifteen percent (15%).

- (d) Where the Contractor's immediate Subcontractor is supplying the material the total mark-up on the material including all Subcontractors and the Contractor is limited to twenty-five percent (25%)
 - (i) The Subcontractor's mark-up on the material is limited to fifteen percent (15%);
 - (ii) The Contractor's mark-up on the material is limited to ten percent (10%).
- (e) A Third-Level Subcontractor is a Subcontractor of a Subcontractor of the Contractor.
 - (i) No Third-Level Subcontractors on this project are approved for additional mark-up.

E4.8 In the event that a Third-Level Subcontractor is utilized, that is not approved for additional mark-up, the Contractor is responsible for coordinating the split of the maximum approved mark-up between the Contractor and Subcontractors.

E5. TRAFFIC CONTROL

E5.1 In accordance with the Manual of Temporary Traffic Control on City Streets (MTTC), the Contract Administrator shall make arrangements with the Traffic Services Branch of the City of Winnipeg to place, maintain, and remove all regulatory signs and traffic control devices authorized and/or required by the Traffic Management Branch in the following situations:

- (a) Parking restrictions,
- (b) Stopping restrictions,
- (c) Turn restrictions,
- (d) Diamond lane removal,
- (e) Full or directional closures on a Regional Street,
- (f) Traffic routed across a median,
- (g) Full or directional closure of a non-regional street where there is a requirement for regulatory signs (turn restrictions, bus stop relocations, etc.) to implement the closure.
- (h) Approved Designated Construction Zones with a temporary posted speed limit reduction. Traffic Services will be responsible for placing all of the advance signs and 'Construction Ends' (TC-4) signs. The Contractor is still responsible for all other temporary traffic control including but not limited to barricades, barrels and tall cones.

E5.2 Further to (c), the Contractor shall make arrangement with the Traffic Services Branch of the City of Winnipeg to supply regulatory signs as required.

E5.3 Upon request from the Contract Administrator, the Contractor shall provide records demonstrating that the Site has been maintained.

E5.4 Further to E5.1(c) and E5.1(d) the Contractor shall make arrangements with the Traffic Services Branch of the City of Winnipeg to reinstall the permanent regulatory signs after the Contract Work is complete. At this time the Contractor shall make arrangements to drop off the stockpiled materials to Traffic Services at 495 Archibald Street.

E5.5 Any changes to the approved traffic management plan must be submitted to the Contract Administrator a minimum of (five) 5 Working Days prior to the required change for approval.

E5.6 If the Contract Administrator determines that the Contractor is not performing Traffic Control in accordance with this specification, Traffic Services Branch may be engaged to perform the Traffic Control. In this event the Contractor shall bear the costs associated charged to the project by the Traffic Services Branch of the City of Winnipeg in connection with the required Works undertaken by the Contractor.

E6. ACCESS AND SECURITY

E6.1 Access to Facilities

- E6.1.1 The Contractor will be issued keys for access to Site.
- (a) The Contractor shall coordinate with the City on the number of keys that will be required for the Contractor's employees and Subcontractors.
 - (b) The first progress payment will be deducted ten thousand dollars (\$10,000.00) as a deposit for all keys. The Contract Administrator will provide notification to the Contractor of which line item has been reduced to accommodate this deduction.
 - (c) The Contractor shall return all keys prior to Total Performance. On return of all keys, including damaged keys, the ten thousand-dollar (\$10,000.00) deposit will be released on the next progress payment.
 - (d) The Contractor shall immediately report any lost keys and return any damaged or non-functioning keys for replacement.
- E6.1.2 All entry doors into the facilities shall remain locked at all times.
- E6.1.3 The Contractor shall follow the City's access procedures regarding entrance and exit to all facilities on the Site.
- (a) The Contractor and Subcontractors shall sign in to logbooks when accessing facilities and notify Water Treatment Plant control room operator when arriving and leaving Site. Specific contact details will be provided by the City.
 - (b) When arriving at the Site deactivate the alarm system and reactivate the alarm system prior to leaving Site at any time unless other authorized individuals are present.
 - (c) After award of the Contract the alarm activation procedures will be reviewed further by the City.
- E6.2 Washroom Access
- E6.2.1 The Contractor will be permitted to use the City's washrooms within the on-Site facilities, provided the Contractor and Subcontractors maintain equal or better cleanliness. Washroom access may be revoked for instances of cleanliness issues.

E7. DANGEROUS WORK CONDITIONS

- E7.1 Further to clause E3, the Contractor shall be aware that the following locations are considered confined spaces:
- (a) MacLean Valve House Reservoir dewatering pit;
 - (b) MacLean Reservoir immediately adjacent to the MacLean Valve House;
 - (c) the access pits for MacLean Reservoir Valves; and
 - (d) any other areas labelled as "confined space" at Site.
- E7.1.1 The Contractor shall follow the more stringent of "Guidelines for Confined Entry Work" as published by the Manitoba Workplace Safety and Health Division, City of Winnipeg Water and Waste Safe Work Practice (SWP) – Confined Space Entry, or the Contractor's SWP for all Work involving a confined space.
- E7.1.2 The Contractor shall be aware of the potential hazards that can be encountered in confined spaces such as toxic gases and oxygen deficiency. The Contractor's Safe Work Plan should address these issues.
- E7.1.3 The air in a confined space must be tested before entry and continuously during the time that personnel are inside the space. Equipment for continuous monitoring of gases must be explosion-proof and equipped with a visible and audible alarm. The principal tests are for oxygen deficiency and toxic gases. Testing equipment must be calibrated in accordance with manufacturer's Specifications.
- E7.1.4 The Contractor is responsible for all testing requirements.
- E7.1.5 The Contractor shall ventilate all confined spaces including underground chambers, tunnels, and shafts as required and approved by the Manitoba Workplace Safety and

Health Act (the "Act"). If no ventilation is supplied, a worker must wear a respirator or supplied air to enter the confined space.

E7.1.6 The Contract Administrator may issue a stop work order to the Contractor if the above guidelines are not being followed. The Contractor shall not resume operations until the Contract Administrator is satisfied the Contractor is following the appropriate procedures.

E7.1.7 The Contractor shall have no claim for extra time or costs due to the stop work order for not following these safety guidelines.

E7.2 The MacLean Valve House is located immediately adjacent to the MacLean Reservoir which is a large body of water within a closed facility and represents a drowning hazard and/or exposure to hypothermic conditions.

E8. ENVIRONMENTAL PROTECTION

E8.1 The Contractor shall be aware that the MacLean RPS is for potable water supply and no contamination by fuel, chemicals, or other hazardous and non-potable materials shall be permitted at any time. Fuels or chemicals shall not be stored within thirty (30) metres (m) of the MacLean RPS Reservoirs.

E8.2 The Contractor shall plan and implement the Work of this Contract strictly in accordance with the requirements of the environmental protection measures as herein specified.

E8.3 The Contractor is advised that at least the following Acts, Regulations, and By-laws apply to the Work:

- (a) Canadian Environmental Protection Act (CEPA) c.16;
- (b) Transportation of Dangerous Goods Act and Regulations c.34;
- (c) the Dangerous Goods Handling and Transportation Act D12;
- (d) the Endangered Species Act E111;
- (e) the Environment Act c.E125;
- (f) the Fire Prevention Act F80;
- (g) the Manitoba Nuisance Act N120;
- (h) the Public Health Act c.P210;
- (i) the Workplace Safety and Health Act W120; and
- (j) and current applicable associated regulations.

E8.4 The Contractor is advised that the following environmental protection measures apply to the Work.

E8.4.1 Materials Handling and Storage

- (a) Construction materials shall not be stored within five (5) m of the Aqueduct Interconnect and RPS header pipe centerlines.

E8.4.2 Fuel Handling and Storage

- (a) The Contractor shall abide by the requirements of Manitoba Environment for handling and storage of fuel products.
- (b) All fuel handling and storage facilities shall comply with The Dangerous Goods and Transportation Act Storage and Handling of Petroleum Products Regulation and any local land use permits.
- (c) Fuels, lubricants, and other potentially hazardous materials as defined in The Dangerous Goods and Transportation Act shall be stored and handled within the approved storage areas.
- (d) The Contractor shall ensure that all fuel storage containers are inspected daily for leaks and spillage.

- (e) Products transferred from the fuel storage area(s) to specific Work Sites shall not exceed the daily usage requirement.
- (f) When servicing requires the drainage or pumping of fuels, lubricating oils or other fluids from equipment, a groundsheet of suitable material (such as HDPE) and size shall be spread on the ground to catch the fluid in the event of a leak or spill.
- (g) Refueling of mobile equipment and vehicles shall take place at least one hundred (100) m from a watercourse.
- (h) A sufficient supply of materials, such as absorbent material and plastic oil booms, to clean up minor spills shall be stored nearby on-Site. The Contractor shall ensure that additional material can be made available on short notice.

E8.4.3 Waste Handling and Disposal

- (a) The construction area shall be kept clean and orderly at all times during and at completion of construction.
- (b) At no time during construction shall personal or construction waste be permitted to accumulate for more than one (1) day at any location on the construction Site, other than at a dedicated storage area as may be approved by the Contract Administrator.
- (c) Indiscriminate dumping, littering, or abandonment shall not take place.
- (d) No on-Site burning of waste is permitted.

E8.4.4 Dangerous Goods/Hazardous Waste Handling and Disposal

- (a) Dangerous goods/hazardous waste are identified by, and shall be handled according to, The Dangerous Goods Handling and Transportation Act and Regulations.
- (b) The Contractor shall be familiar with The Dangerous Goods Handling and Transportation Act and Regulations.

E8.4.5 Emergency Spill Response

- (a) The Contractor shall ensure that due care and caution is taken to prevent spills.
- (b) The Contractor shall report all major spills of petroleum products or other hazardous substances with the potential for impacting the environment and threat to human health and safety to the Contract Administrator (431) 294-1793, the City Water Treatment Plant Control Room (204) 986-5000 and Manitoba Environment, immediately after occurrence of the environmental accident, by calling the twenty- four (24) hour emergency telephone phone number (204) 945-4888.
- (c) The Contractor shall designate a qualified supervisor as the on-Site emergency response coordinator for the project. The emergency response coordinator shall have the authority to redirect manpower in order to respond in the event of a spill.
- (d) The following actions shall be taken by the person in charge of the spilled material or the first person(s) arriving at the scene of a hazardous material accident or the on-Site emergency response coordinator:
 - (i) Notify emergency-response coordinator of the accident:
 - ◆ identify exact location and time of accident;
 - ◆ indicate injuries, if any; and
 - ◆ request assistance as required by magnitude of accident (Manitoba Environment twenty-four (24) hour Spill Response Line (204) 945-4888, Police, Fire Department, Ambulance, company backup);
 - (ii) Assess situation and gather information on the status of the situation, noting:
 - ◆ personnel on-Site;
 - ◆ cause and effect of spill;
 - ◆ estimated extent of damage;
 - ◆ amount and type of material involved; and
 - ◆ proximity to waterways and the Aqueduct;

- (iii) If safe to do so, try to stop the dispersion or flow of spill material:
 - ◆ approach from upwind;
 - ◆ stop or reduce leak if safe to do so;
 - ◆ dike spill material with dry, inert sorbent material or dry clay soil or sand;
 - ◆ prevent spill material from entering waterways and utilities by diking; and
 - ◆ prevent spill material from entering Aqueduct manholes and other openings by covering with rubber spill mats or diking;
- (iv) Resume any effective action to contain, clean up, or stop the flow of the spilled product;
- (e) The emergency response coordinator shall ensure that all environmental accidents involving contaminants shall be documented and reported to the Manitoba Environment according to The Dangerous Goods Handling and Transportation Act Environmental Accident Report Regulation 439/87.

E8.4.6 Control Products

- (a) Materials classified as “Controlled Products” under Regulation 52/88, “Workplace Hazardous Materials Information System”, including amendments, are prohibited inside the reservoirs, and pipe systems unless the material will be directly employed in the Work.
- (b) Notwithstanding the aforementioned requirement, materials have been tested by an ANSI accredited laboratory and meet the requirements of ANSI/NSF 60, “Standard for Drinking Water Treatment and Chemicals – Health Effects”, and ANSI/NSF 61, “Standard for Drinking Water System Components – Health Effects”, as specified in the Specifications, shall be permitted inside the Aqueduct.

E9. OPERATING CONSTRAINTS FOR WORK IN CLOSE PROXIMITY TO CRITICAL INFRASTRUCTURE

E9.1 Description

E9.1.1 This section details operating constraints for all Work to be carried out in close proximity to the Interconnector Aqueduct, MacLean RPS suction inlet and discharge piping, valve chambers, and other critical water infrastructure.

E9.2 The following shall be considered critical pipelines and water infrastructure for this Work:

- (a) Valve Pits:
 - (i) LAV-1, LAV-2, LRV-1, and LRV-2;
- (b) Pipes:
 - (i) the Aqueduct Interconnector is a one thousand three hundred fifty (1,350) millimetres (mm) pre-stressed concrete cylinder pressure pipe circa 1964. The Aqueduct Interconnector is installed below grade and to the west of the slope of the MacLean Reservoir. The depth of burial is approximately 1.2 m to 1.5 m below grade to the overt of the pipe (Historical Reference Drawing ME-57 in Appendix ‘A’);
 - (ii) MacLean RPS South Suction Header is a one thousand five hundred (1,500) mm pre-stressed concrete cylinder pressure pipe circa 1964. This suction header is installed from the south face of the MacLean RPS to the MacLean Reservoir Valve House and is approximately 4.2 m below grade in front of the MacLean Reservoir Valve House (Historical Reference Drawings ME-46 and ME-57 in Appendix ‘A’); and
 - (iii) MacLean RPS North Suction Header is a one thousand five hundred (1,500) mm pre-stressed concrete cylinder pressure pipe circa 1964. This suction header is installed from the northeast face of the MacLean RPS to the MacLean Reservoir Valve House and is approximately 4.2 m below grade in front of the MacLean Reservoir Valve House (Historical Reference Drawings ME-46 and ME-57 in Appendix ‘A’).

- E9.2.1 For further clarification of this buried infrastructure and other supporting buried infrastructure see Appendix 'A' Drawings ME-46, ME-49, and ME-57.
- E9.2.2 All Work procedures conducted by the Contractor on and/or near the Aqueduct Interconnector, RPS suction headers, reservoirs, and valve chambers shall be well planned and executed to ensure that these systems are not subjected to construction related loads, including excessive vibrations and concentrated or asymmetrical lateral loads.
- E9.3 General Considerations for Work in close proximity to critical pipelines and water infrastructure
- E9.3.1 General
- (a) Light duty trucks, and service vehicles will be permitted adjacent to the valve chambers.
 - (b) Heavy equipment and cranes will not be permitted to operate directly over or within three (3) m of the centreline of piping.
 - (c) Under no circumstances will traffic or equipment be permitted on the buried MacLean Reservoir structure or adjacent valve chambers.
 - (d) No Work shall commence at the Site until the Submittals in Section E9.4.1 have been submitted and accepted, and the infrastructure locations have been clearly delineated in the field. Work over the pipes shall only be carried out with equipment that has been reviewed and quantified in terms of its loading implications on the pipe. All proposed construction equipment must be submitted to the Contract Administrator and City for review prior to construction. Work in areas in close proximity to the pipes shall only be carried out with equipment that has been reviewed and quantified in terms of its loading implications by the Contract Administrator and the City.
 - (e) Where Work is in close proximity to the pipes, utilize construction practices and procedures that do not impart excessive vibration loads on the pipes or that would cause settlement of the subgrade below the pipes.
 - (f) Granular material, construction material, soil or other material shall not be stockpiled on the pipelines or within five (5) m of the pipe centerline.
 - (g) Construction operations should be staged in such a manner as to limit multiple construction loads at one time.
 - (h) The Contractor and all Site supervisory personnel and equipment operators shall be formally briefed to ensure that they are fully cognizant of the associated restrictions, constraints, and risks associated with working adjacent to and over this critical infrastructure. New personnel introduced after commencement of the project need to be formally orientated as to the significance and constraints associated with working over the critical infrastructure.
- E9.3.2 It is the Contractors' responsibility to ensure that all work crew members understand and observe the requirements of E9.2 and E9.3. Prior to commencement of on-Site Work, the Contractor's superintendent, foreman and heavy equipment operators shall attend an orientation meeting that will outline restrictions for working on and around the critical infrastructure. Failure to comply with these restrictions will be grounds for removing the offending personnel from the Site.
- E9.4 Submittals
- E9.4.1 Submit proposed construction equipment Specifications which exceed the capacity of a standard 3/4 ton truck or will cause excessive ground vibrations to the Contract Administrator for review a minimum of ten (10) Business Days prior to construction. The equipment submission shall include:
- (a) equipment operating and payload weights;
 - (b) equipment dimensions, including: wheel or track base, track length or axle spacing, track widths or wheel configurations; and

(c) load distributions in the intended operating configuration.

E9.4.2 Submit a construction method statement to the Contract Administrator a minimum of ten (10) Business Days prior to construction. The construction method statement shall contain the following minimum information:

(a) Proposed construction plan including routes, crane equipment locations, and loading positions.

E9.4.3 Incomplete or partial submissions will not be reviewed and will be returned to the Contractor for re-submission.

E9.4.4 Allow five (5) Business Days for review by the Contract Administrator and the City.

PART F - SECURITY CLEARANCE

F1. SECURITY CLEARANCE

F1.1 Each individual proposed to perform Work under this Contract within facilities associated with the water supply, treatment and distribution system including the Shoal Lake Intake Facility, Shoal Lake Aqueduct, Deacon Reservoir, Water Treatment Plant, Regional Pumping Stations, and Booster Pumping Stations shall be required to obtain a Global Sanctions & PEP Check **and** a Police Information Check as detailed below.

F1.1.1 The Global Sanctions & PEP Check must be obtained through Sterling BackCheck.

- (a) A Sterling BackCheck account must be setup 72 hours prior to individual security clearances to allow sufficient time for activation of the contracting company's account. If the contracting company has an existing City of Winnipeg Sterling Backcheck vendor account, they may skip to (d) below.
- (b) An authorized individual of the contracting company must complete the Sterling Backcheck Setup Form. There is no cost to the organization to set up the account. Click on the link below, complete the form, and hit submit. ******(This form is to be completed by the company, not by the employee requiring the security clearances).
<https://forms.sterlingbackcheck.com/partners/platform2-en.php?&partner=winnipegcity>
- (c) Within 48 hours of completing the Sterling Backcheck Setup Form, the authorized individual of the contracting company will receive a Username and Password for Sterling Backcheck. It will appear in their inbox as a "Welcome to Sterling Backcheck" email. Upon receipt, the authorized individual of the contracting company will be asked to login to the Sterling Backcheck website to set their security questions and password. Once completed, individual security clearance requests can be submitted.
- (d) In order to run a Global Sanctions & PEP Check and/or a Police Information Check, follow the steps below:
 - (i) Click on the sub-tab labelled "Order eConsent".
 - (ii) Fill out the required information about the employee proposed to perform Work under this Contract within City facilities (the person that requires the security clearances).
 - (iii) Select your location under the "Order Information" section and enter the organization's phone number, if required.
 - (iv) Select the required individual service(s) in the dropdown menu under the "Select Services" section. If both the Global Sanctions & PEP Check and the Police Information Check are required, select the Sterling Backcheck Package One (with electronic identity verification). Once selected, both the Global Sanctions & PEP Check and the Police Information Check should have a grey check mark beside them.
 - (v) Scroll down to the bottom and click the blue "Submit" button. The employee proposed to perform Work under this Contract within City facilities will be invited to complete their security clearance.
 - (vi) The employee will receive the invitation and must click on the link and complete their Global Sanctions & PEP Check and/or Police Information Check.
 - (vii) The results of the Global Sanctions & PEP Check and/or Police Information Check will go directly to the City of Winnipeg and to the authorized individual of the contracting company within 24 hours.
- (e) Any questions related to the Sterling BackCheck process can be directed to Linda Ferens at 204-999-0912 or by email at: linda.ferens@sterlingcheck.com OR managedsupport@sterlingcheck.com

F1.1.2 The Police Information Check must be obtained from one of the following:

- (a) Sterling BackCheck;
 - (i) See F1.1.1(a) thru (e) for instructions on how to set up an account and submit individuals for security checks; or

- (b) A police service having jurisdiction at their place of residence;
 - (i) The original Police Information Check (Form P-612) will be provided by the Winnipeg Police Service to the individual applicant. The original has a validation sticker from the Winnipeg Police Service in the top right hand corner.
 - (ii) The applicant shall provide the original Police Information Check (Form P-612) to the Contract Administrator; or
 - (c) Commissionaires (Manitoba Division);
 - (i) Forms to be completed can be found on the website at: <https://www.commissionaires.ca/en/manitoba/home>
 - (ii) The applicant shall provide the original Police Information Check to the Contract Administrator; or
 - (d) FASTCHECK Criminal Record & Fingerprint Specialists;
 - (i) Forms to be completed can be found on the website at: <https://myfastcheck.com>
 - (ii) The applicant shall provide the original Police Information Check to the Contract Administrator.
- F1.2 Any individual for whom a Global Sanctions & PEP Check and/or a Police Information Check is not provided will not be permitted to perform any Work.
- F1.3 Individuals for whom a Global Sanctions & PEP Check indicates "CLEAR" and a Police Information Check demonstrates no previous convictions or pending charges will be permitted to perform Work as specified in F1.1.
- F1.4 Individuals for whom a Global Sanctions & PEP Check does not indicate "CLEAR" and/or a Police Information Check demonstrates previous convictions or pending charges may not be permitted to perform any Work as specified in F1.1.
 - (a) Previous convictions or pending charges may be investigated and a determination will be made by the City as to whether the individual will be permitted to perform any Work.
 - (b) Convictions or pending charges that may preclude an individual from performing any Work include but are not limited to:
 - (i) convictions or pending charges related to property offences; and/or
 - (ii) convictions or pending charges related to crimes against another person.
 - (c) Where additional investigation related to a Global Sanctions & PEP Check or a Police Information Check is required by the City, no extension to critical stages, Substantial Performance, or Total Performance, as applicable, will be provided.
 - (d) Additional investigation by the City may take upwards of six weeks.
- F1.5 Prior to the award of Contract, and during the term of the Contract, if additional or replacement individuals are proposed to perform Work within City facilities, the Bidder/Contractor shall supply the Contract Administrator with a Global Sanctions & PEP Check and a Police Information Check satisfactory to the City obtained not earlier than one (1) year prior to the Submission Deadline, or a certified true copy thereof, for each individual proposed to perform the Work.
- F1.6 Any Global Sanctions & PEP Check and Police Information Check determined to be satisfactory to the City will be deemed valid for the duration of the Contract subject to a repeated records search as hereinafter specified.
- F1.7 Notwithstanding the foregoing, at any time during the term of the Contract, the City may, at their sole discretion and acting reasonably, require an updated Global Sanctions & PEP Check and/or a Police Information Check. Any individual F1.1 who fails to provide a Global Sanctions & PEP Check and/or a Police Information Check satisfactory to the City as a result of a repeated records search will not be permitted to continue to perform any Work as specified in F1.1.

APPENDIX 'A' – HISTORICAL DOCUMENTS

NOTE:
ALL CAST IRON FITTINGS
TO BE POLY WRAPPED

BREAK OUT EXISTING 6" C.I. PIPE AND
REPLACE WITH PERMASTRAN PRESSURE
PIPE CLASS 150 CONNECT WITH
ROBAR O' CLAMP STYLE (SALVAGE
CLAMPS FROM EXISTING PIPE)
(REF DWG. ME-65-A-ME-24)

CONTRACT B.
RESERVOIR


"CAUTION"
54" INTERCONNECTION

"CAUTION"
4" DIA CHLORINE SOLN

"CAUTION"
60" SUCTON


INSTALL THRUST BLOCK
(SEE DWG. A-D75)

NOTE:
CONTACT JIM SEMENCHUK AT
942-0351 EXT 237 AT LEAST 48
HOURS PRIOR TO CONSTRUCTION
TO HAVE EXISTING GAS LINE
LOCATED IN THE FIELD

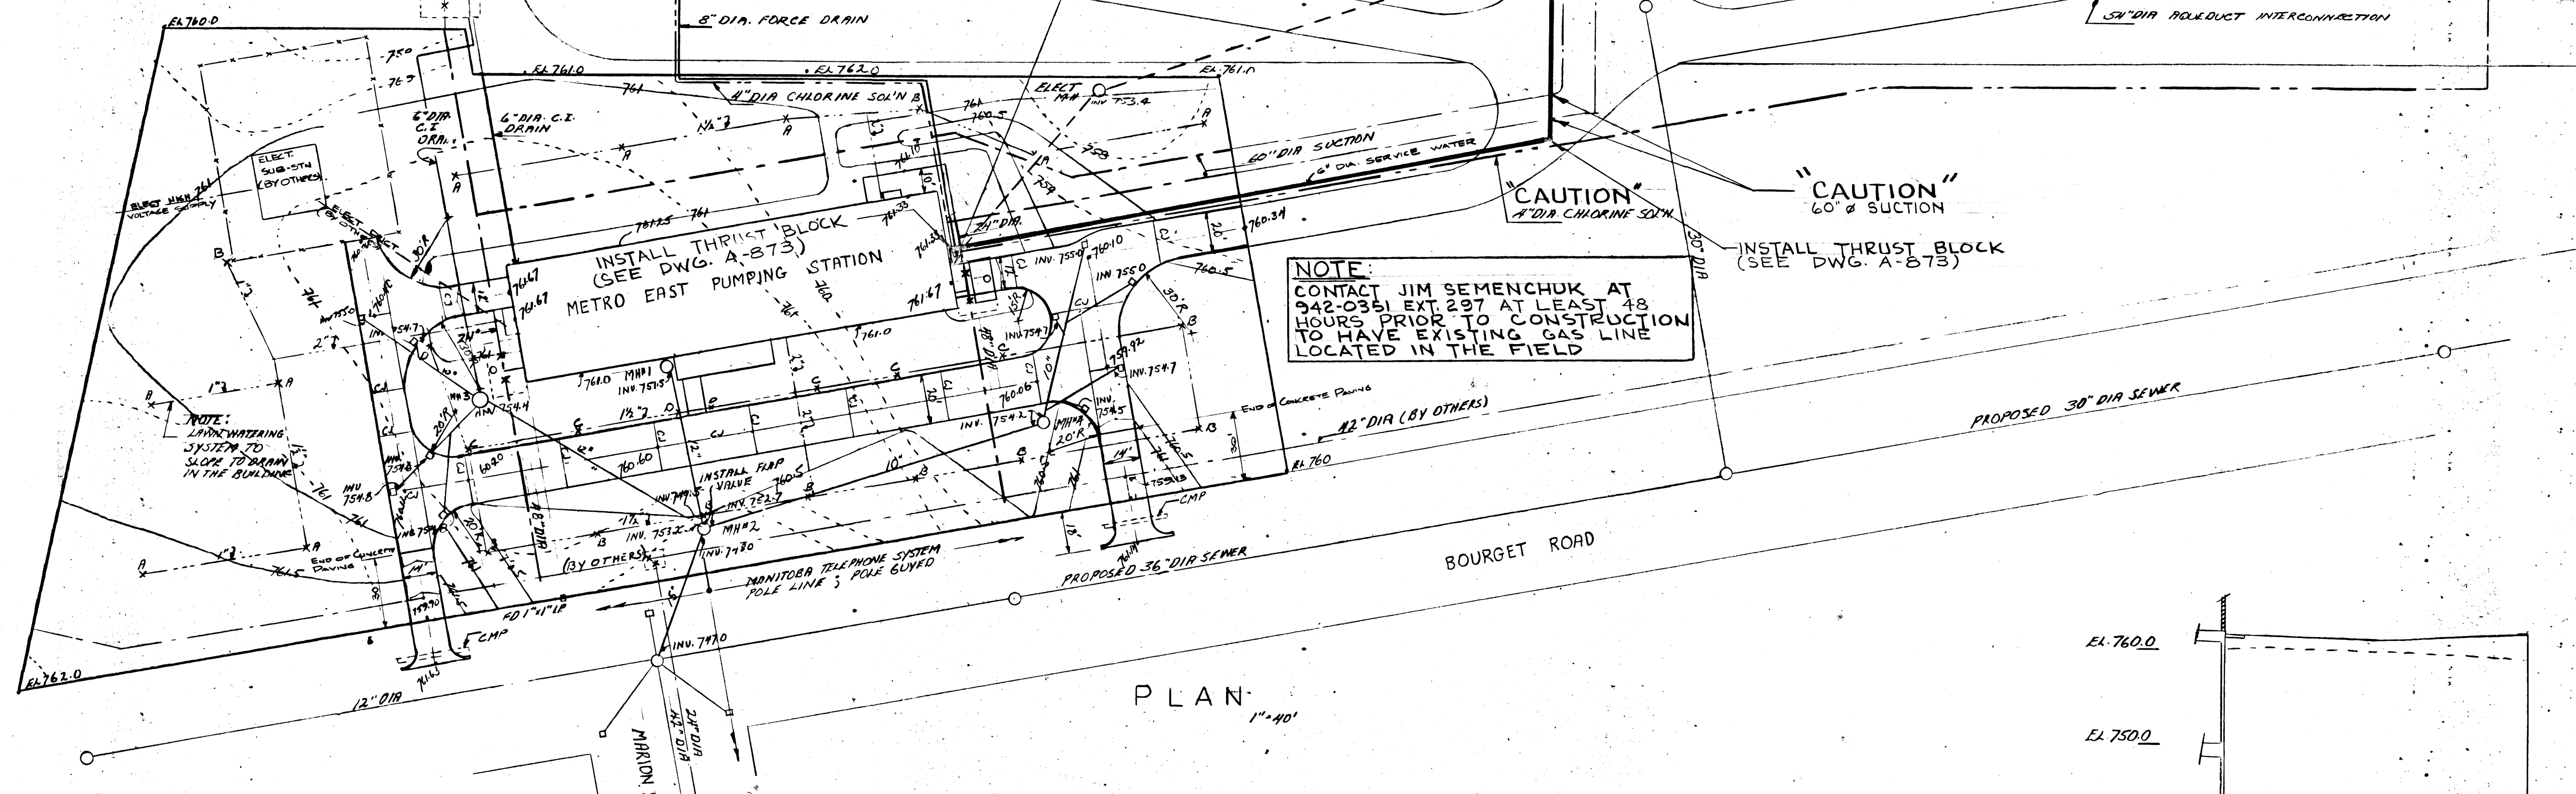


- LEGEND
- ORIGINAL GROUND CONTOURS
 - FINISHED GRADE CONTOURS
 - DRAIN OR SEWER
 - WATER MAIN
 - CHLORINE SOLUTION
 - ELECTRICAL DUCTS
 - LANA WATERING SUPPLY PIPES AND SPRINKLER HEAD
 - BORE HOLE
 - CONSTRUCTION JOINT


PLAN
1"=40'

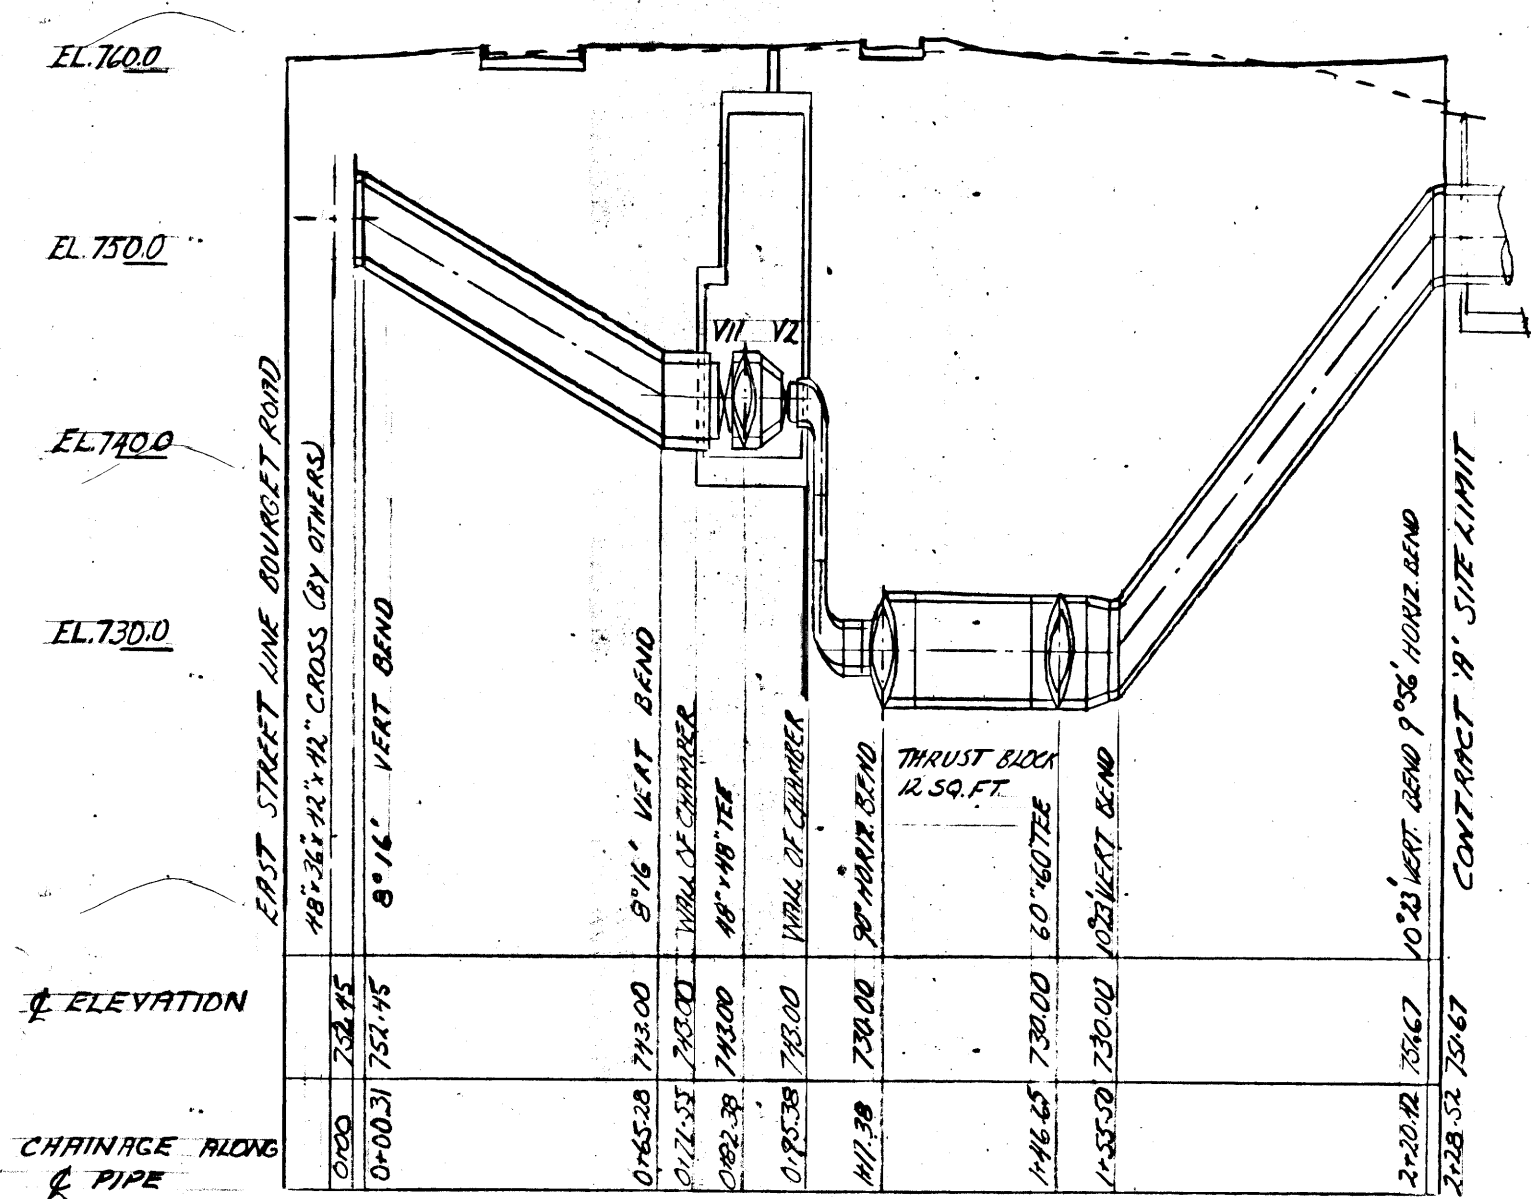


NORTH DISCHARGE - EMERGENCY SUCTON

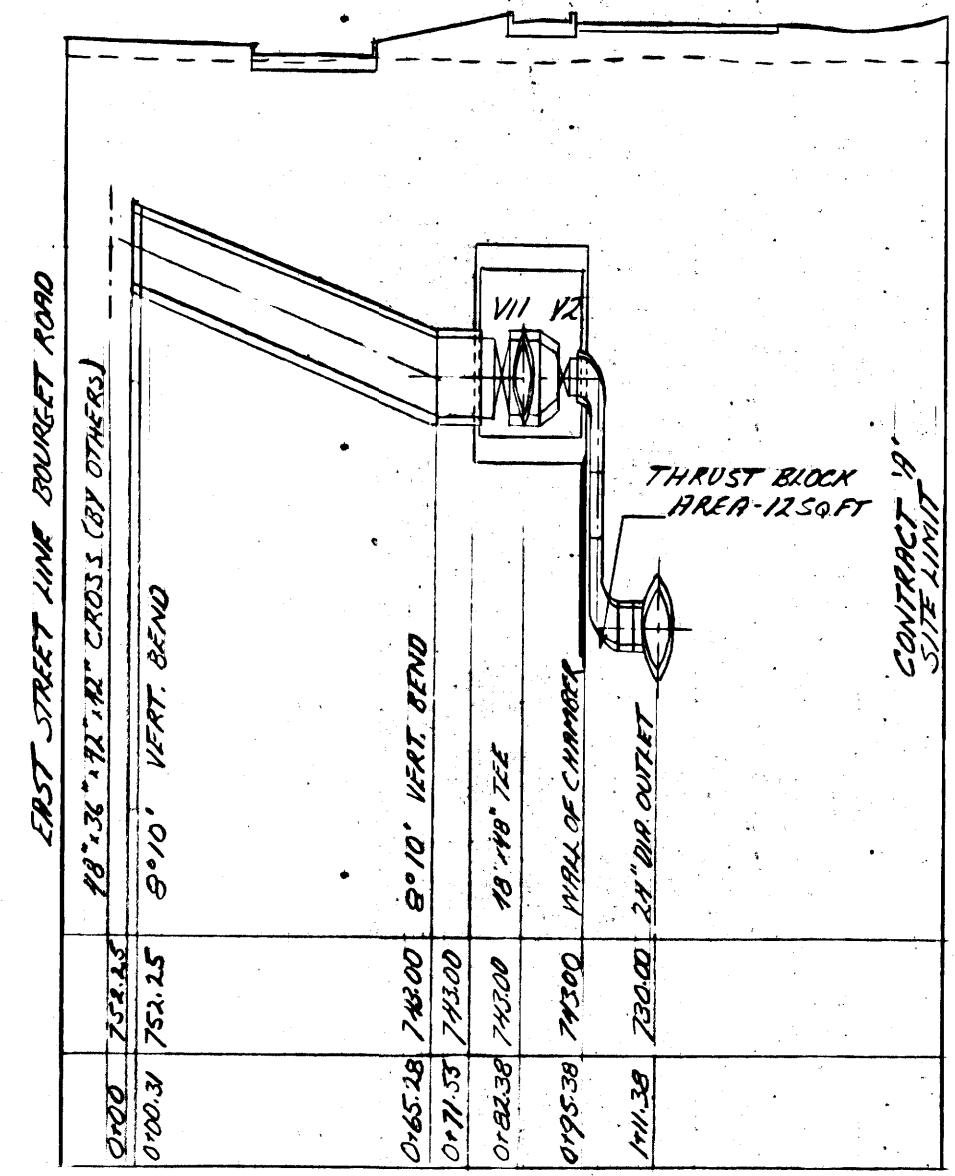

SOUTH DISCHARGE

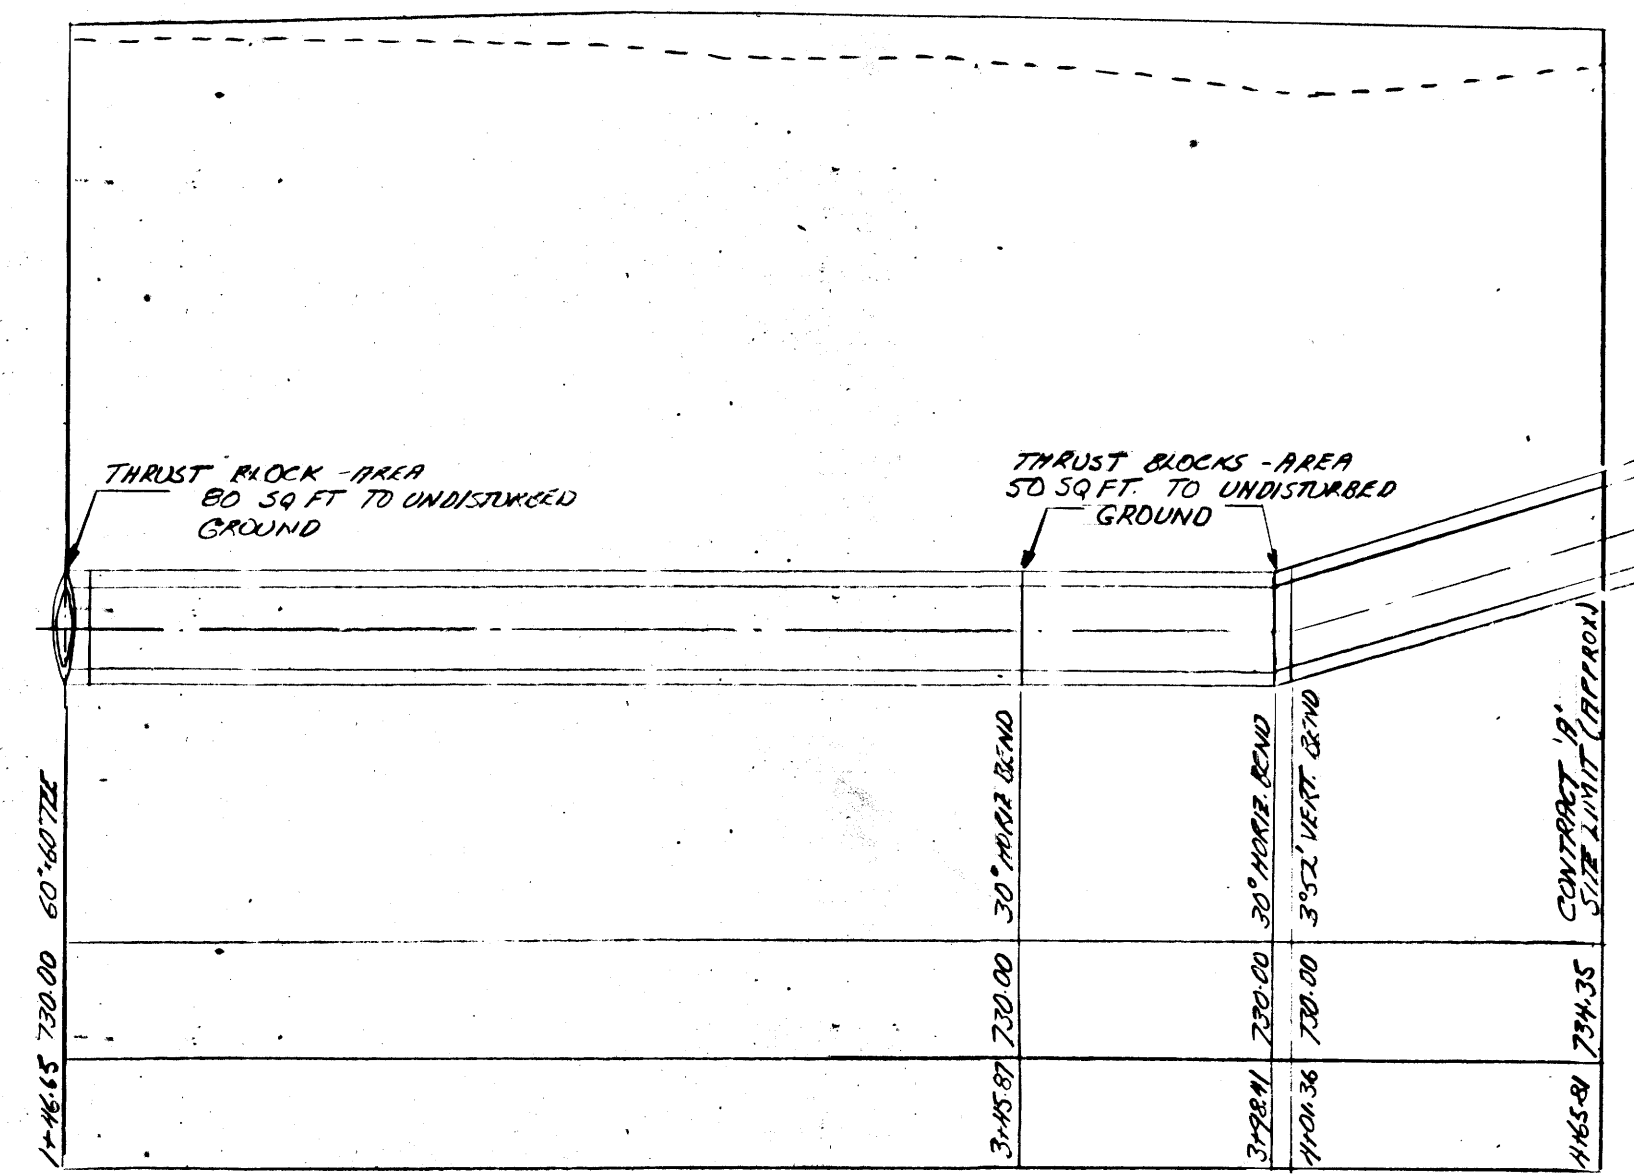

EAST SUCTON

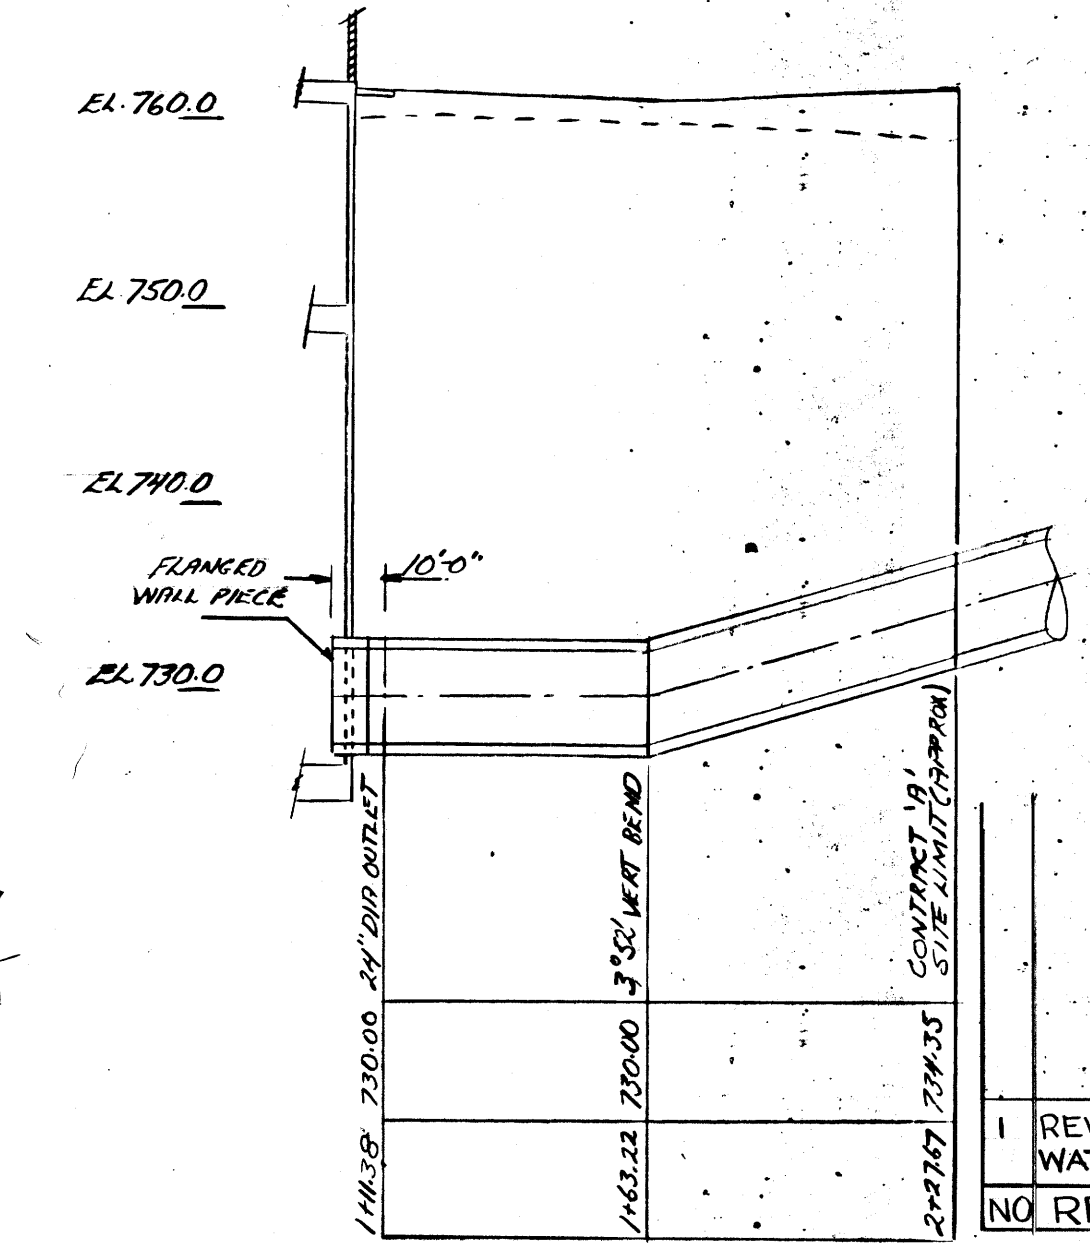

WEST SUCTON

NOTE:
SEE MECHANICAL DUES FOR PIPING
DETAILS IN VALVE CHAMBERS
CHAMBER ALONG & TO P.I. OF BENDS

CONCRETE PRESSURE PIPE PROFILES

1"=40' HORIZONTAL
1"=10' VERTICAL

REVISED FOR 6" SERVICE WATER REPLACEMENT	RF: 1 SEPT/77
NO REVISION	BY DATE

REVISED AS BUILT, JUNE-1965

THE METROPOLITAN CORPORATION OF GREATER WINNIPEG
WATERWORKS AND WASTE DISPOSAL DIVISION


METRO EAST PUMPING STATION AND RESERVOIR

**CONTRACT A - PUMPING STATION
YARD PIPING
PLANS AND PROFILES**



APPROVED
JAMES F. MacLAREN ASSOCIATES
ENGINEERS TORONTO

APPROVED
DESIGN ENGINEER
ENGINEER OF WATERWORKS
DIRECTOR & CHIEF ENGINEER

DATE: JUNE 22, 1962 SCALE: AS SHOWN DWG. No. ME-46 OF 41

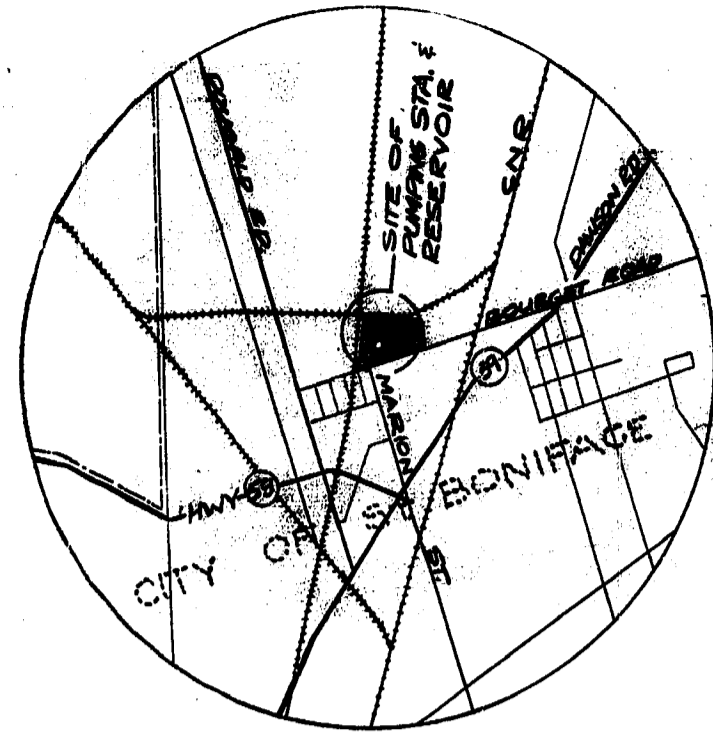


KEY PLAN

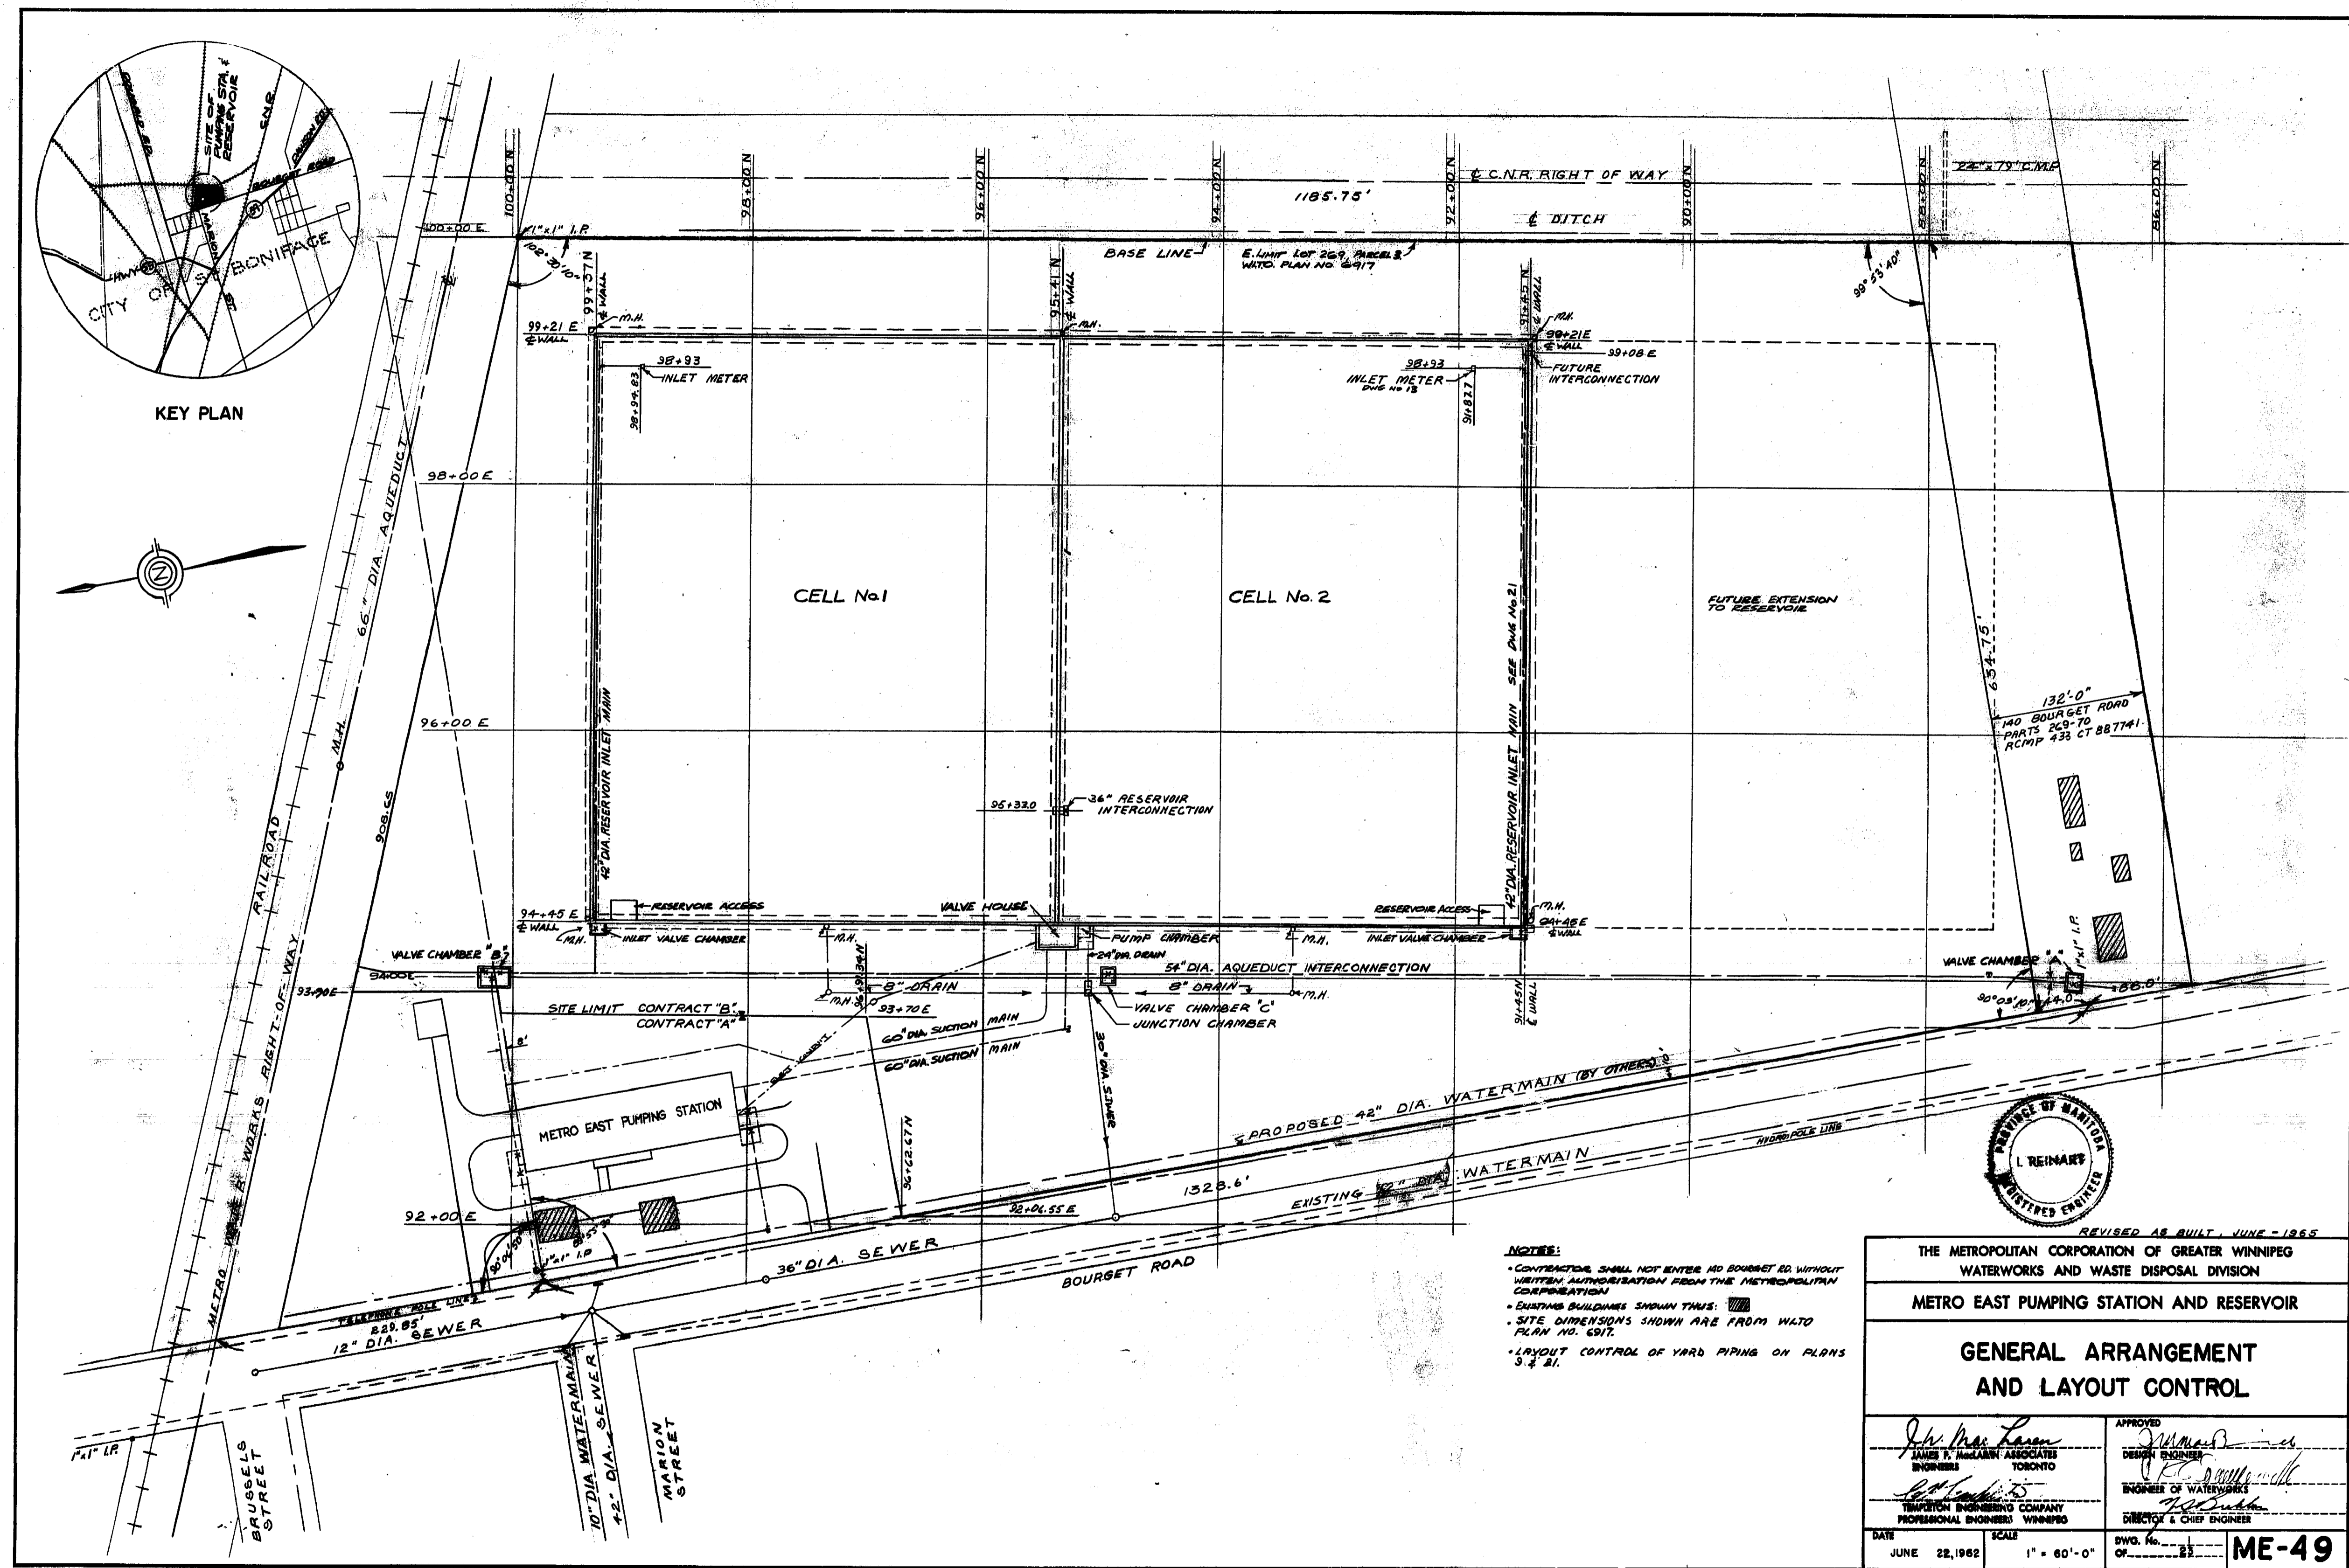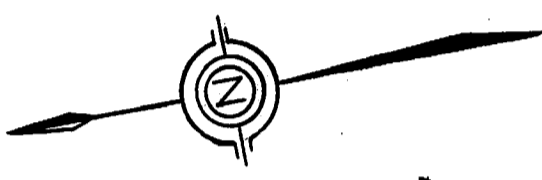





NOTES:

- CONTRACTOR SHALL NOT ENTER 140 BOURGET RD. WITHOUT WRITTEN AUTHORIZATION FROM THE METROPOLITAN CORPORATION
- EXISTING BUILDINGS SHOWN THIS: [Symbol]
- SITE DIMENSIONS SHOWN ARE FROM WATO PLAN NO. 6917.
- LAYOUT CONTROL OF YARD PIPING ON PLANS 3 & 4.


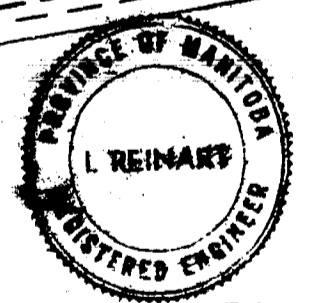


REVISED AS BUILT, JUNE - 1965

THE METROPOLITAN CORPORATION OF GREATER WINNIPEG WATERWORKS AND WASTE DISPOSAL DIVISION	
METRO EAST PUMPING STATION AND RESERVOIR	
GENERAL ARRANGEMENT AND LAYOUT CONTROL	
APPROVED <i>J. MacLaren</i> JAMES F. MACLAREN ASSOCIATES ENGINEERS TORONTO	APPROVED <i>[Signature]</i> DESIGN ENGINEER ENGINEER OF WATERWORKS DIRECTOR & CHIEF ENGINEER
DATE JUNE 22, 1962	SCALE 1" = 60'-0" DWG. No. ME-49 OF 22

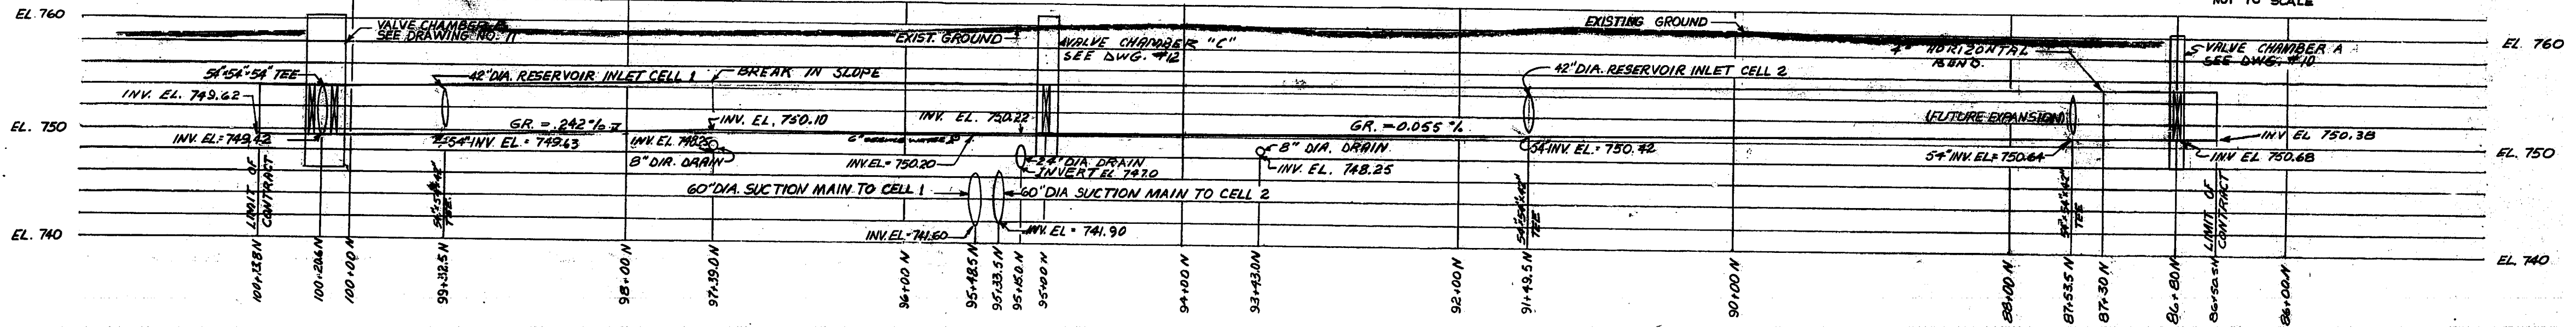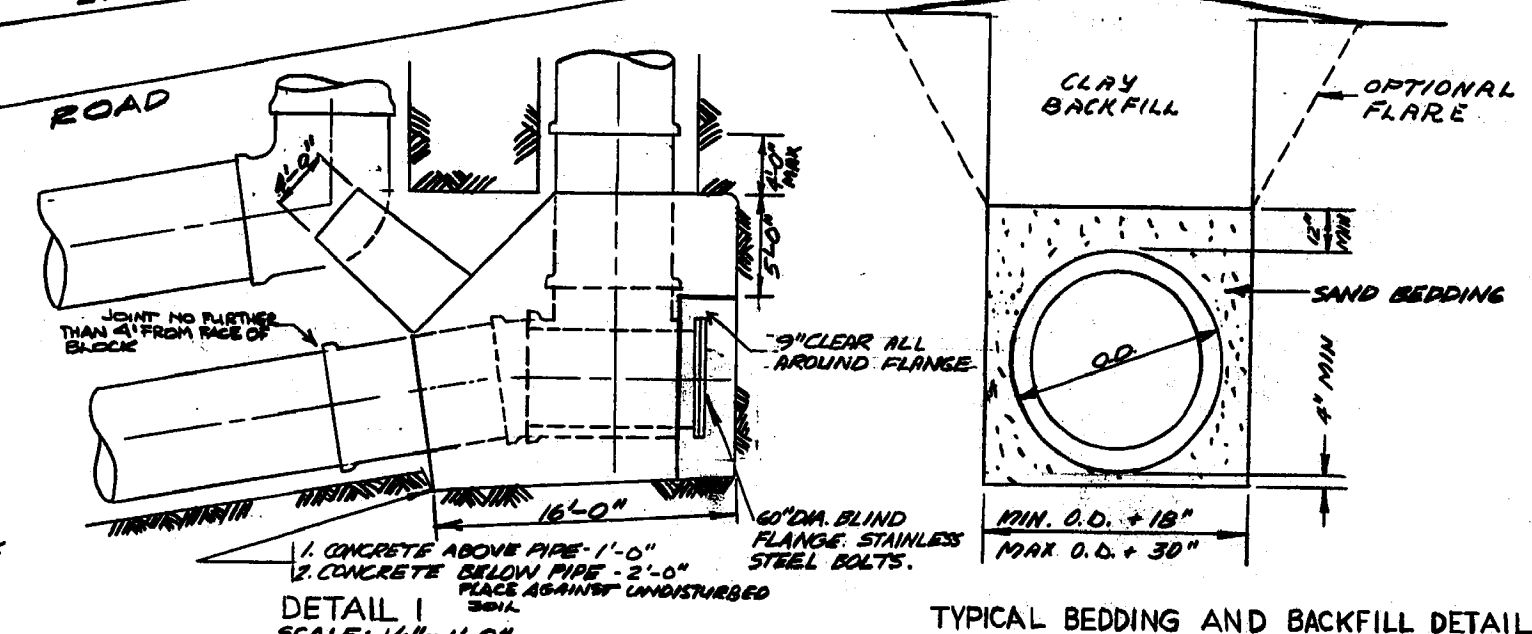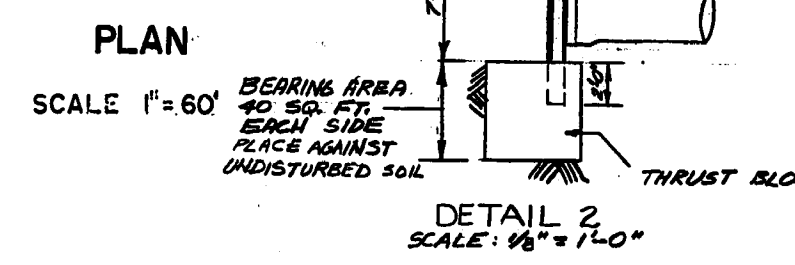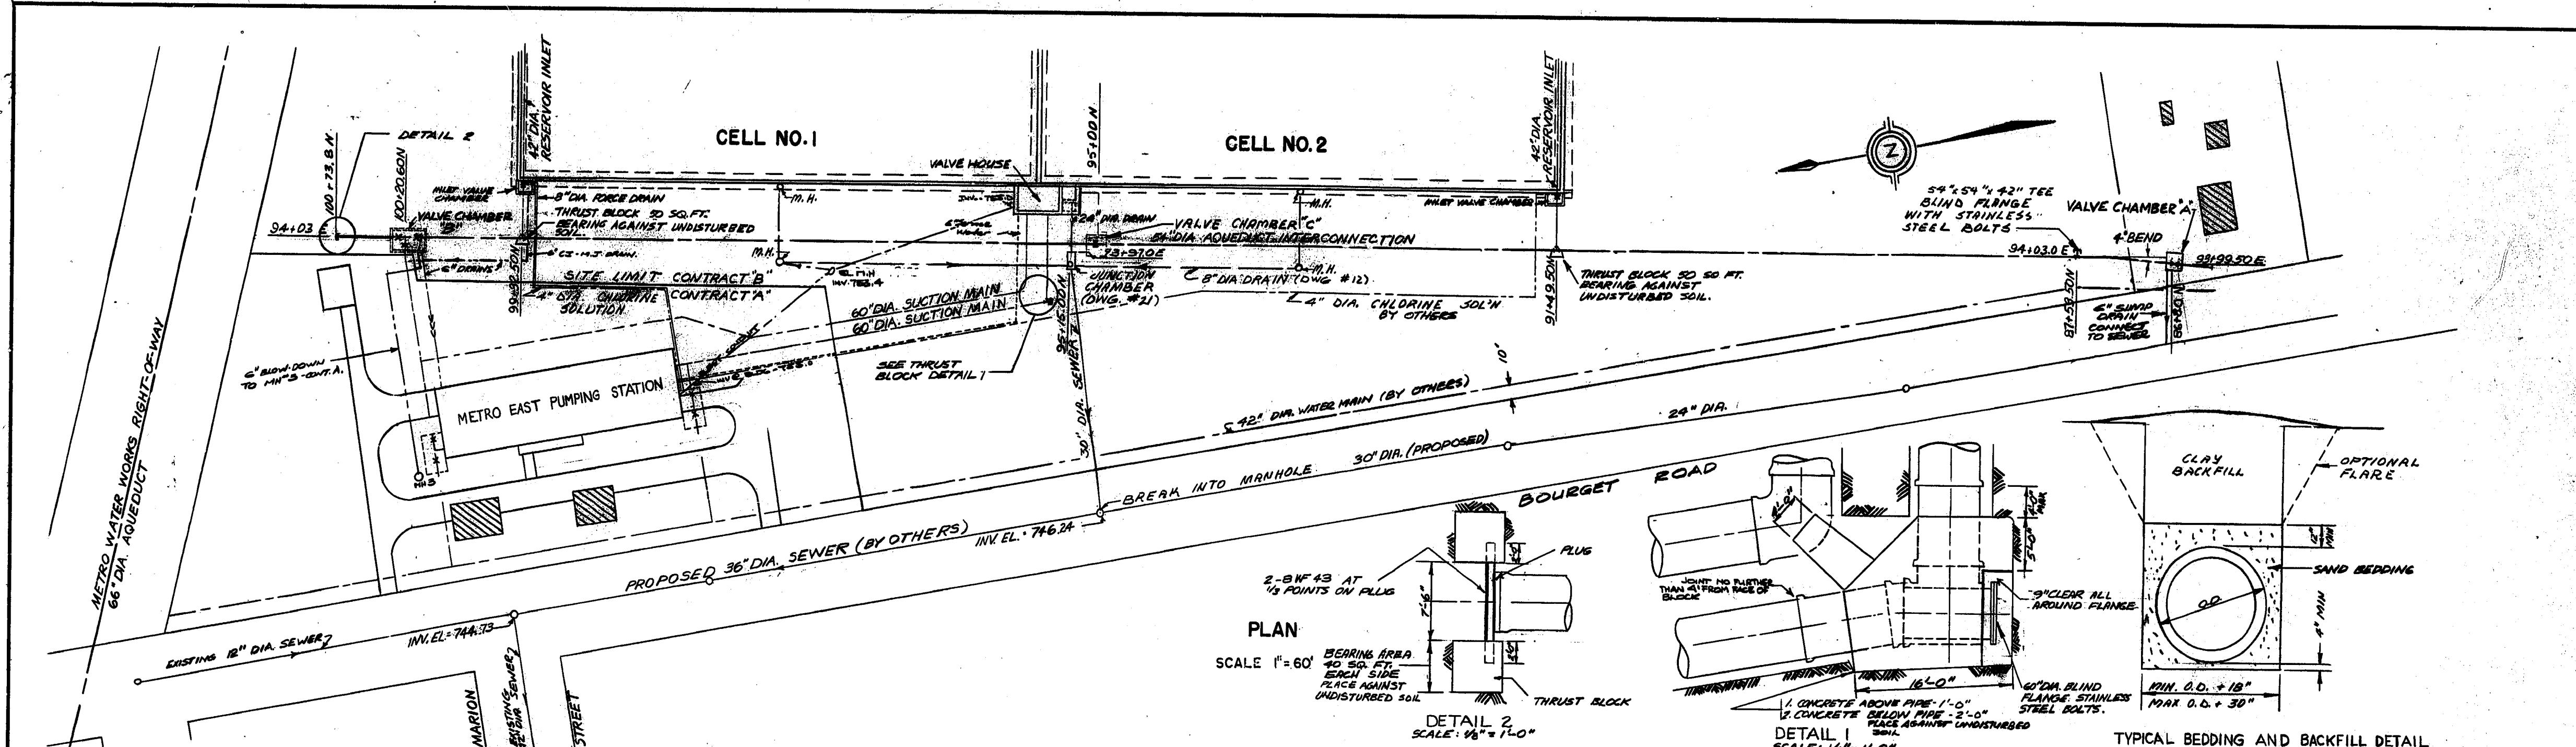

NOTES:
1. SEE SPECIFICATIONS FOR LIST OF PIPE AND FITTINGS TO BE SUPPLIED BY THE METROPOLITAN CORPORATION.

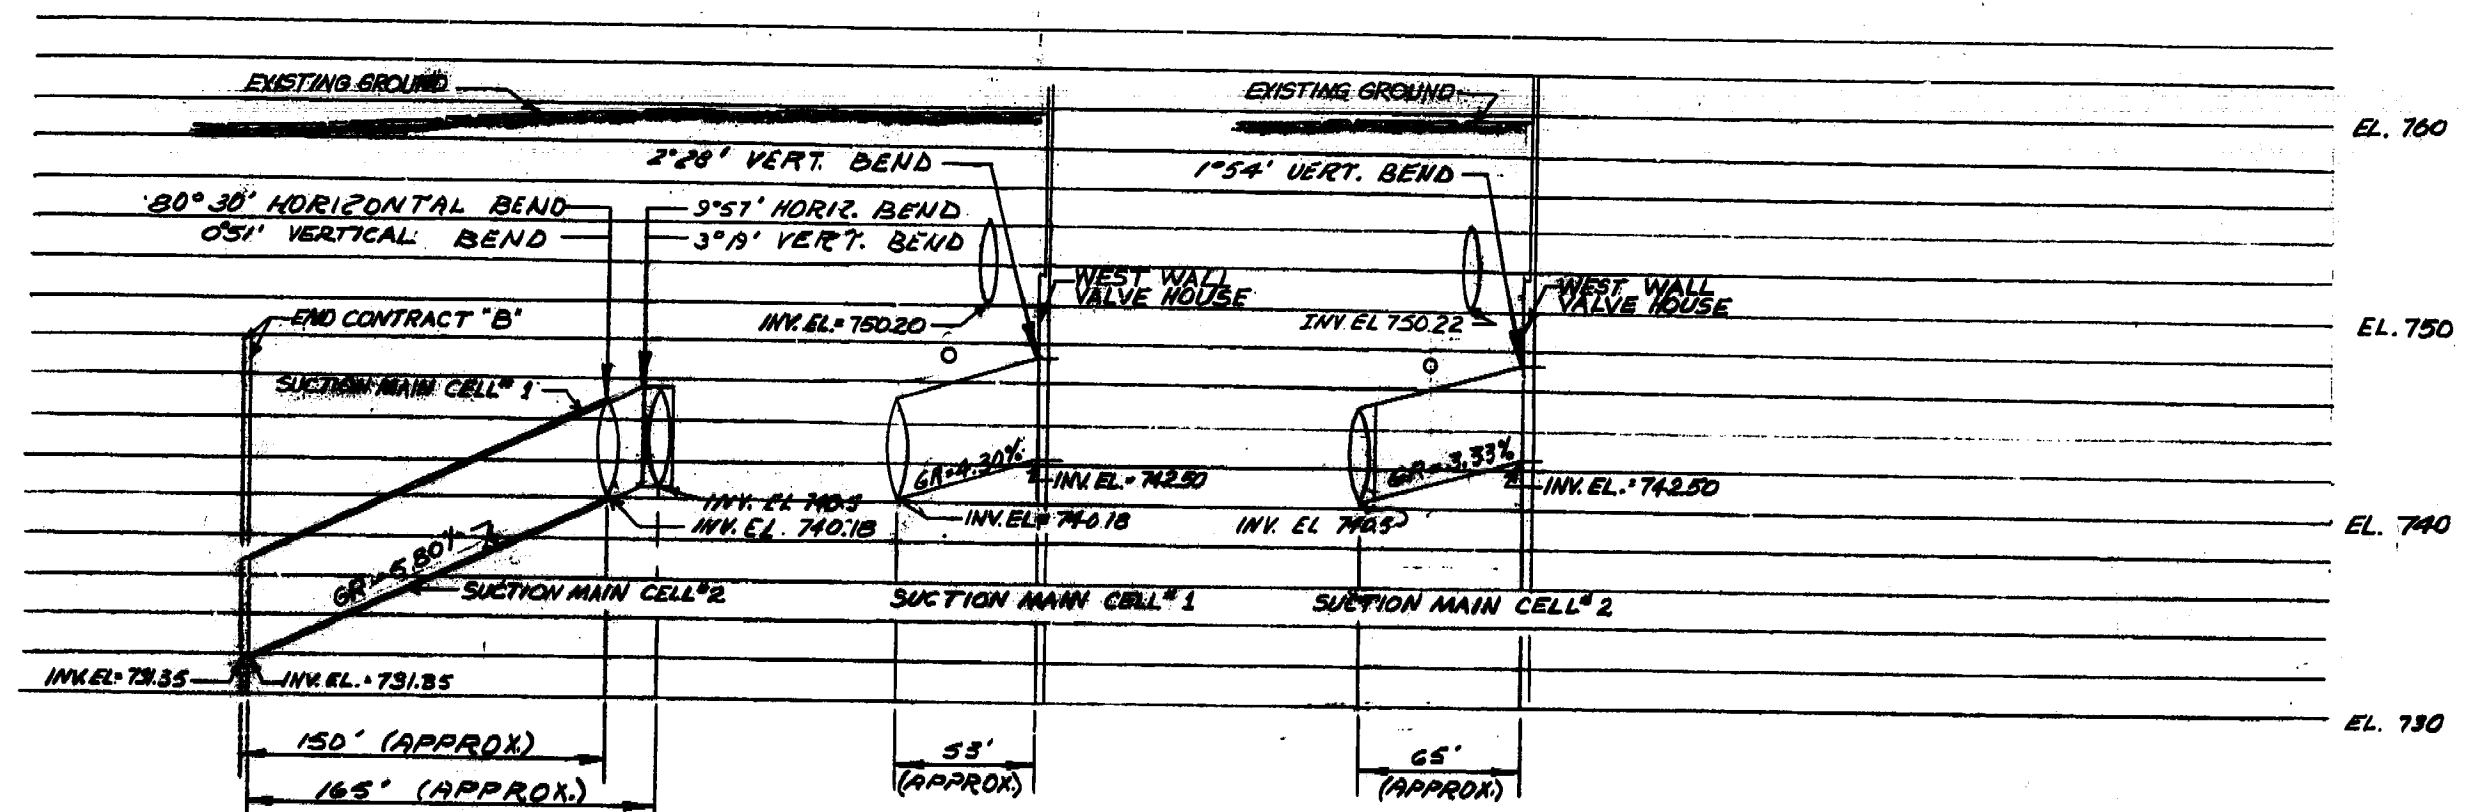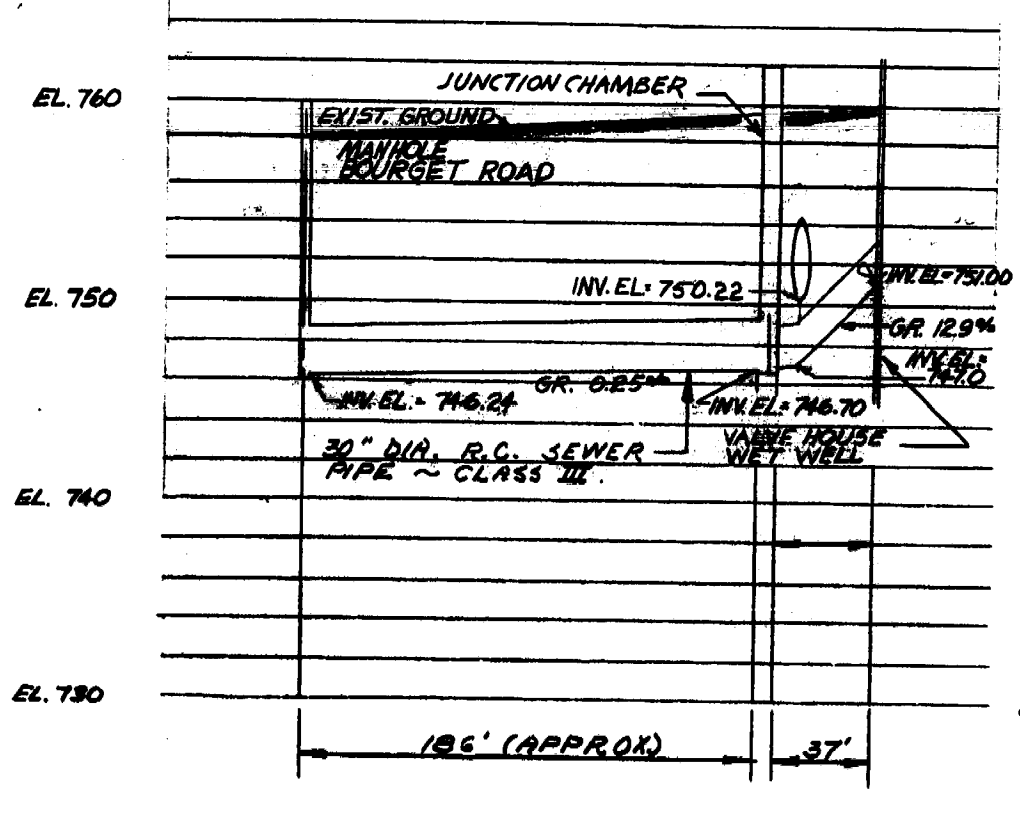

REVISED AS BUILT, JUNE - 1965
THE METROPOLITAN CORPORATION OF GREATER WINNIPEG
WATERWORKS AND WASTE DISPOSAL DIVISION
METRO EAST PUMPING STATION AND RESERVOIR

YARD PIPING PLAN AND PROFILES

 JAMES P. McLAREN ASSOCIATES ENGINEER TORONTO		APPROVED A.D. MYSKA DIRECTOR & CHIEF ENGINEER
DATE JUNE 22, 1962		SCALE AS SHOWN
D.W.G. NO. ME-57		

