




CAD File Name: 24-0107-012_S2.0.dwg
sheet size: Super A1 24" x 36"
plot scale: 1" = 1' (metric)

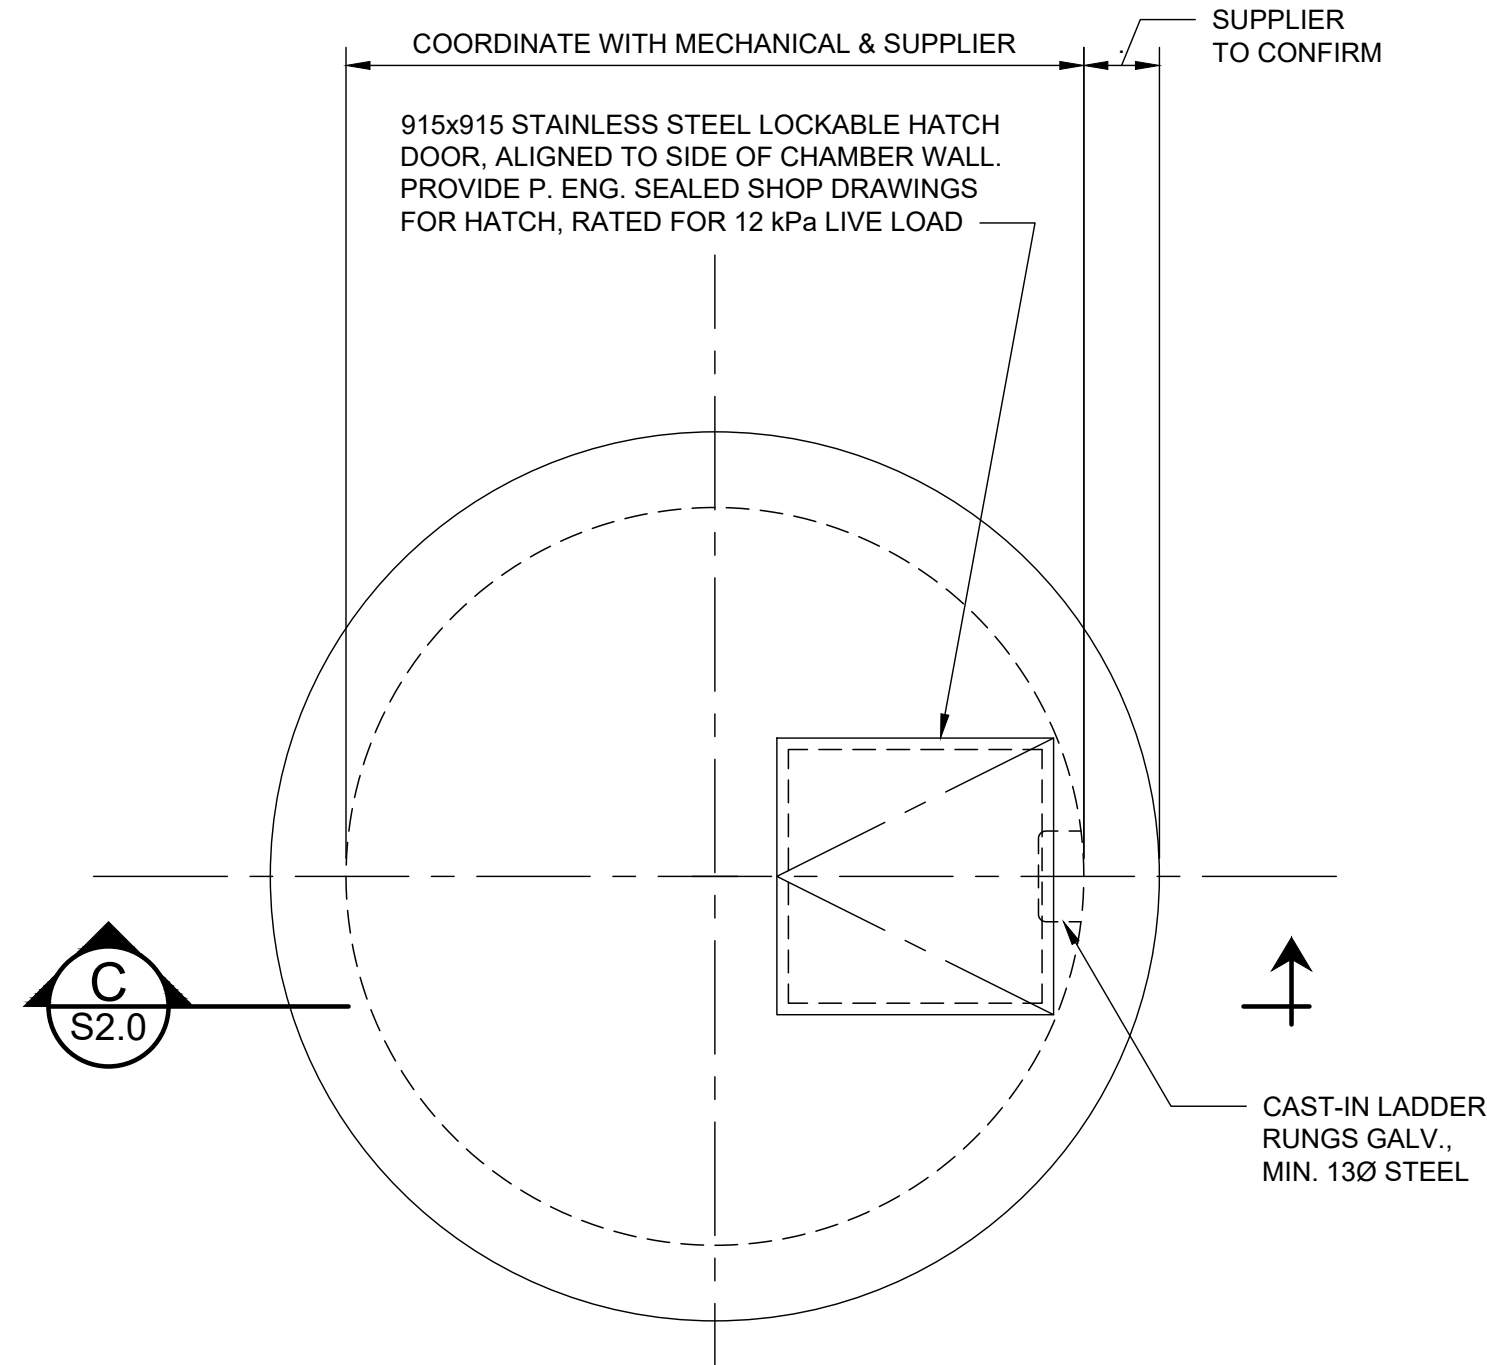


A MECHANICAL PIT PLAN
SCALE: 1:25

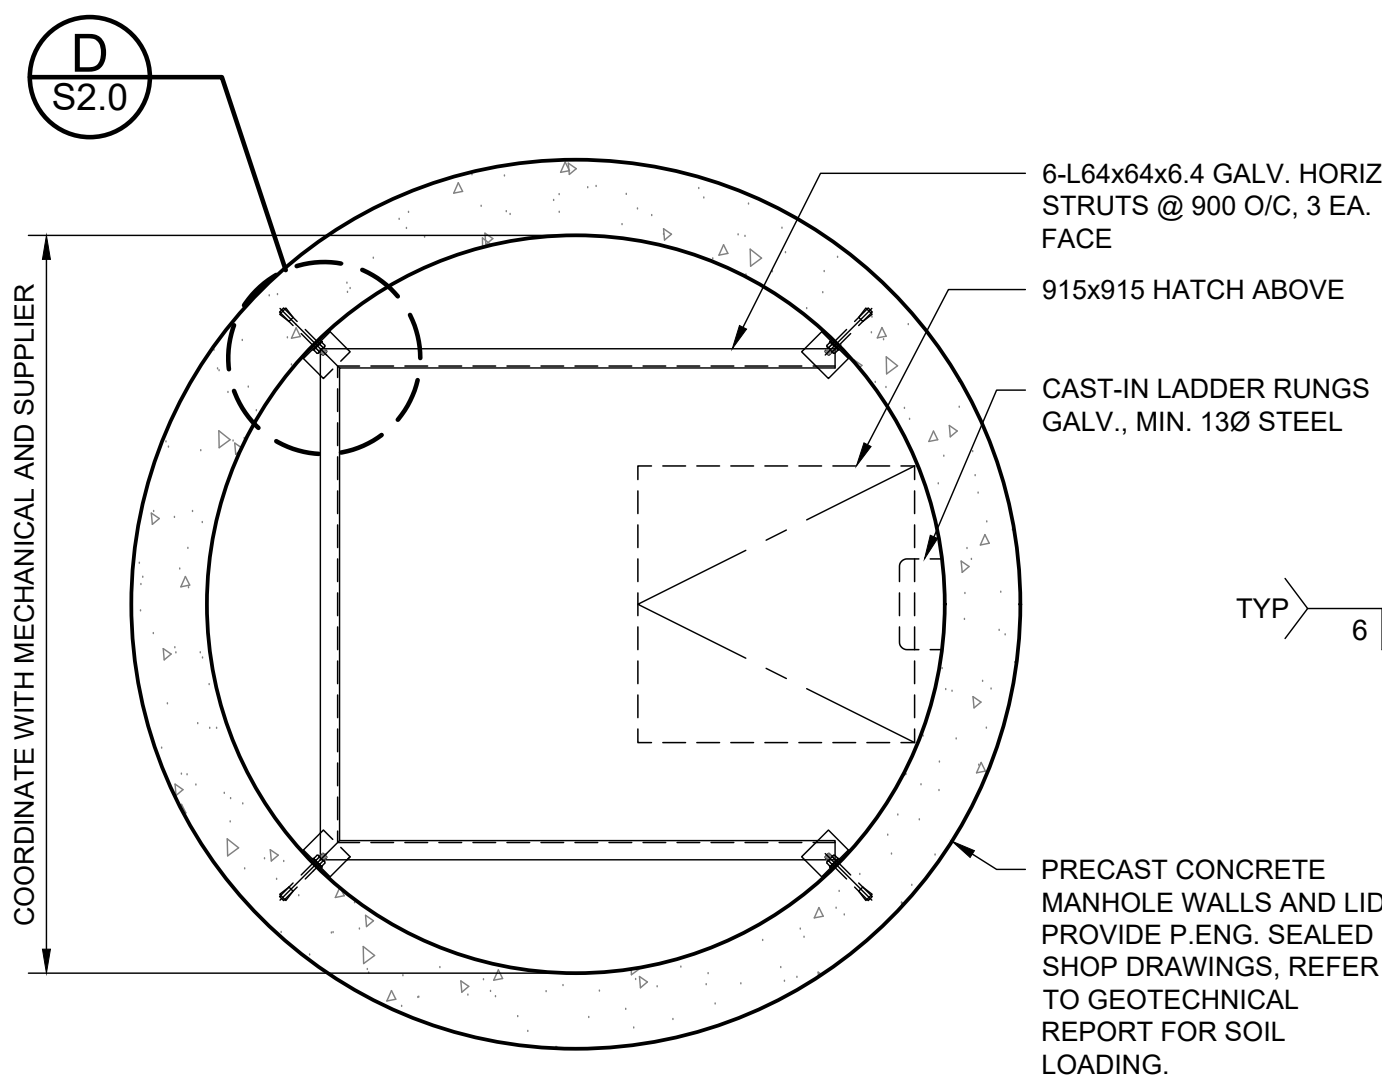


B SECTION
SCALE: 1:25

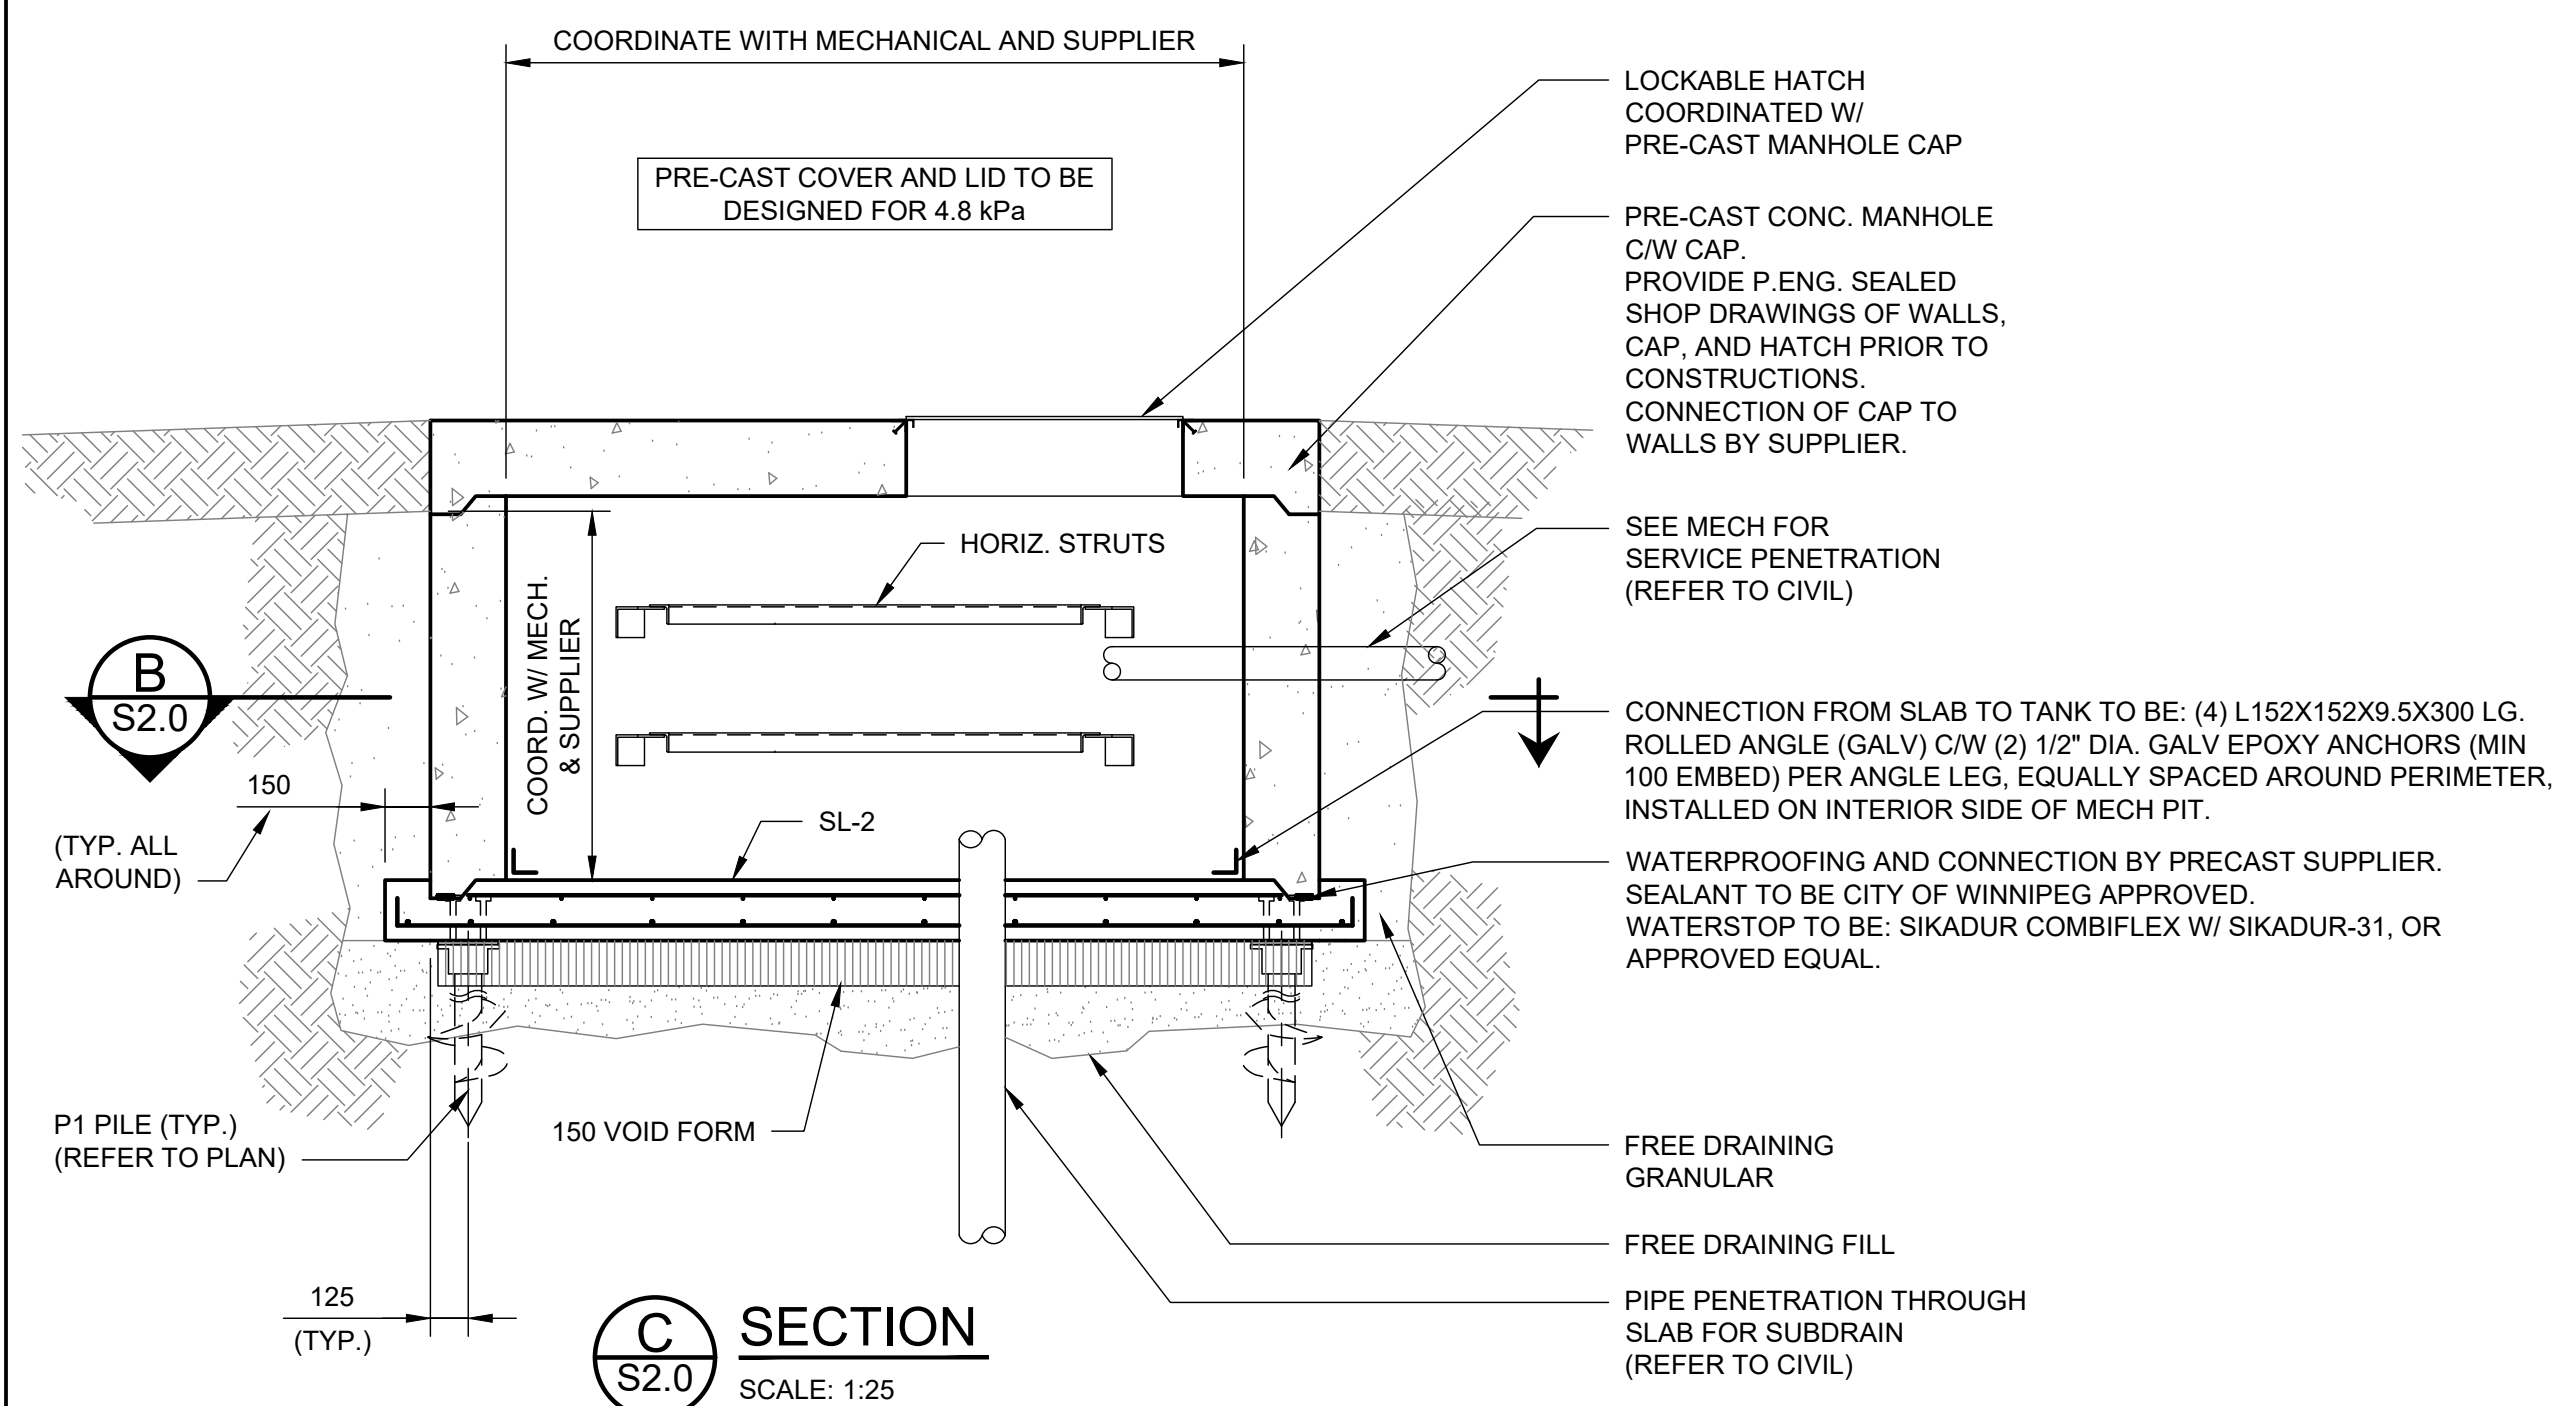


C SECTION
SCALE: 1:25

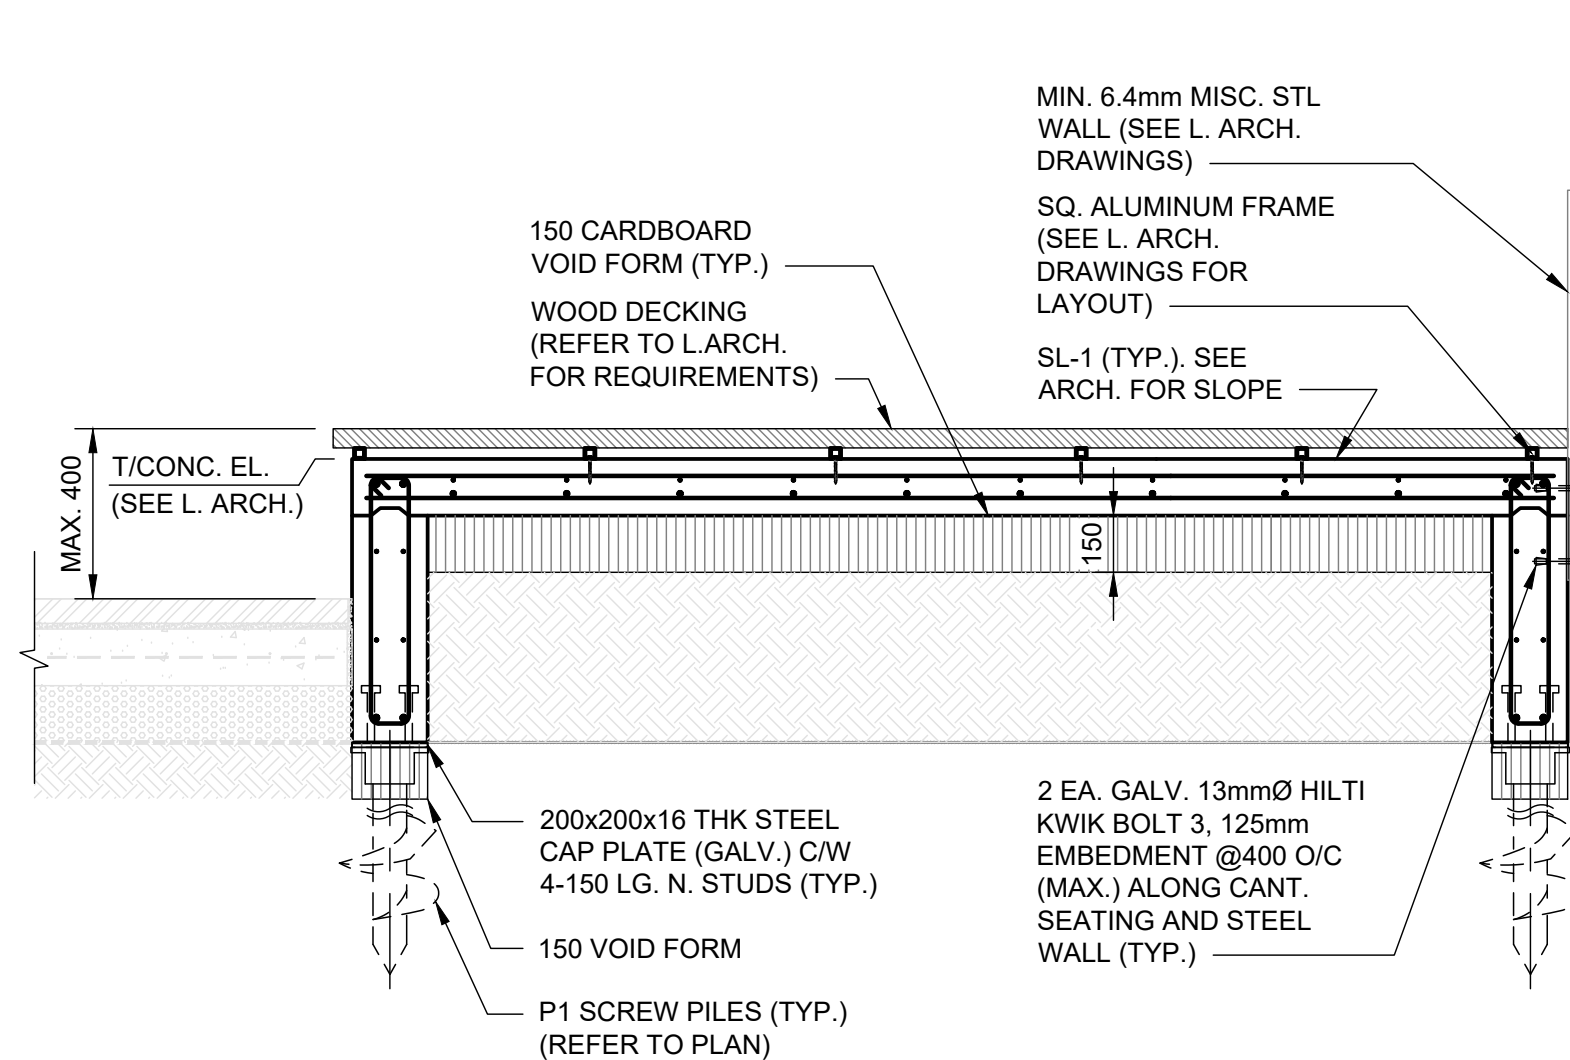


1 SECTION
SCALE: 1:20

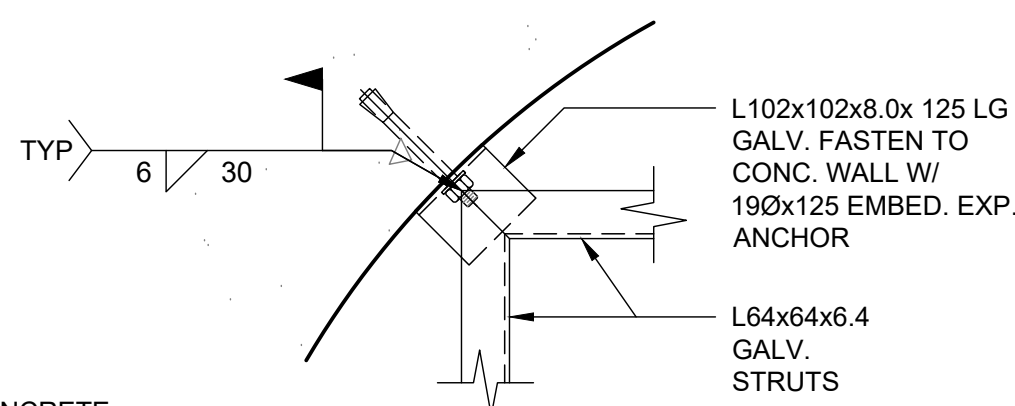


D DETAIL
SCALE: 1:10

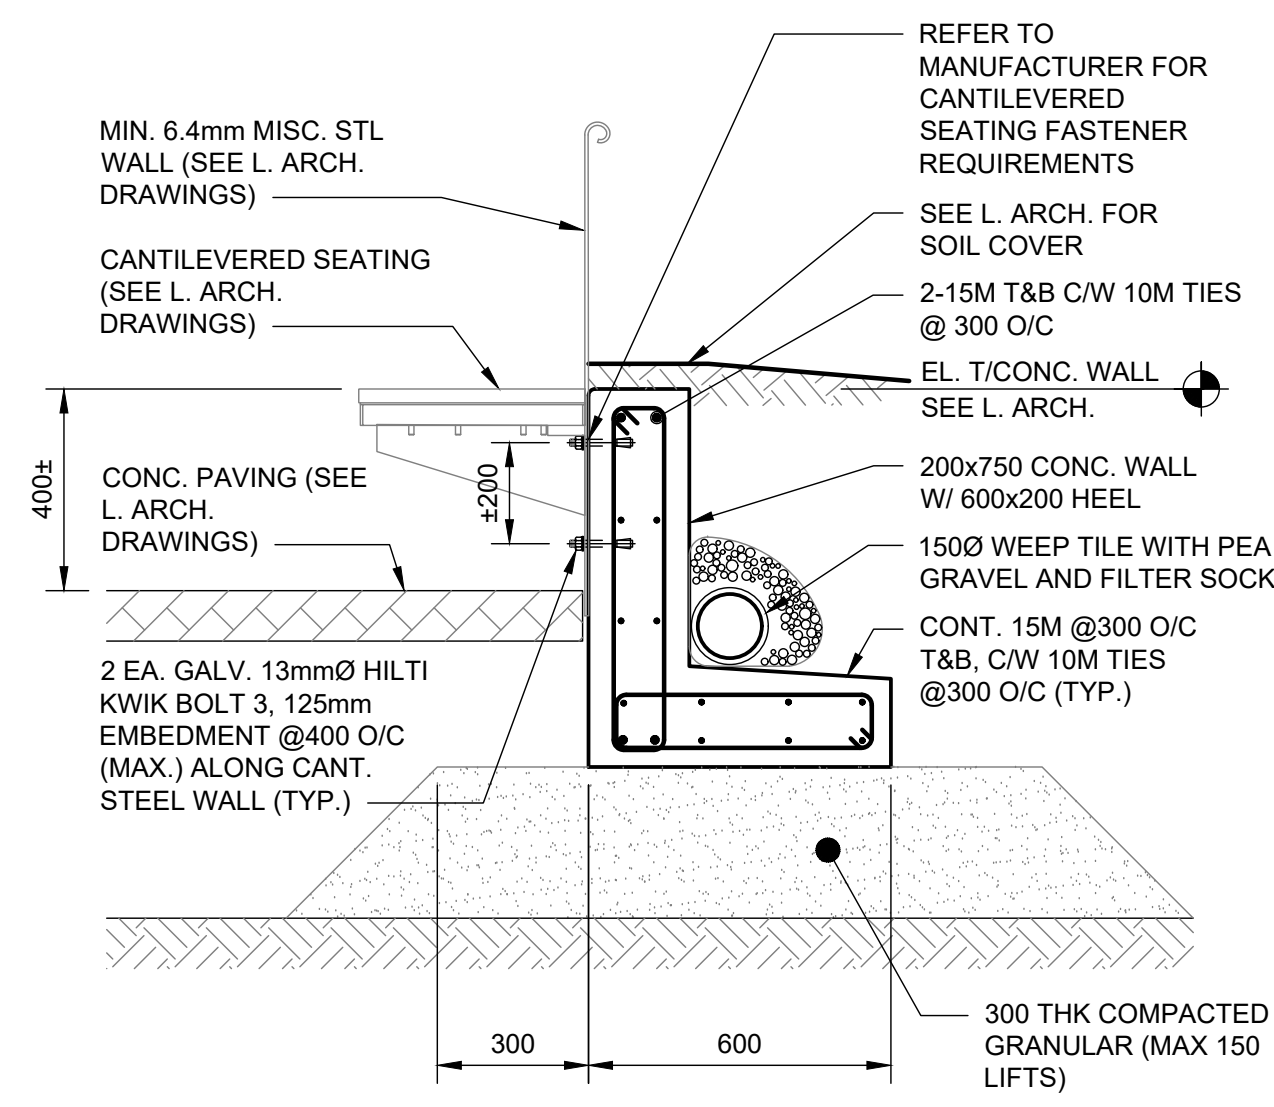

2 SECTION
SCALE: 1:15

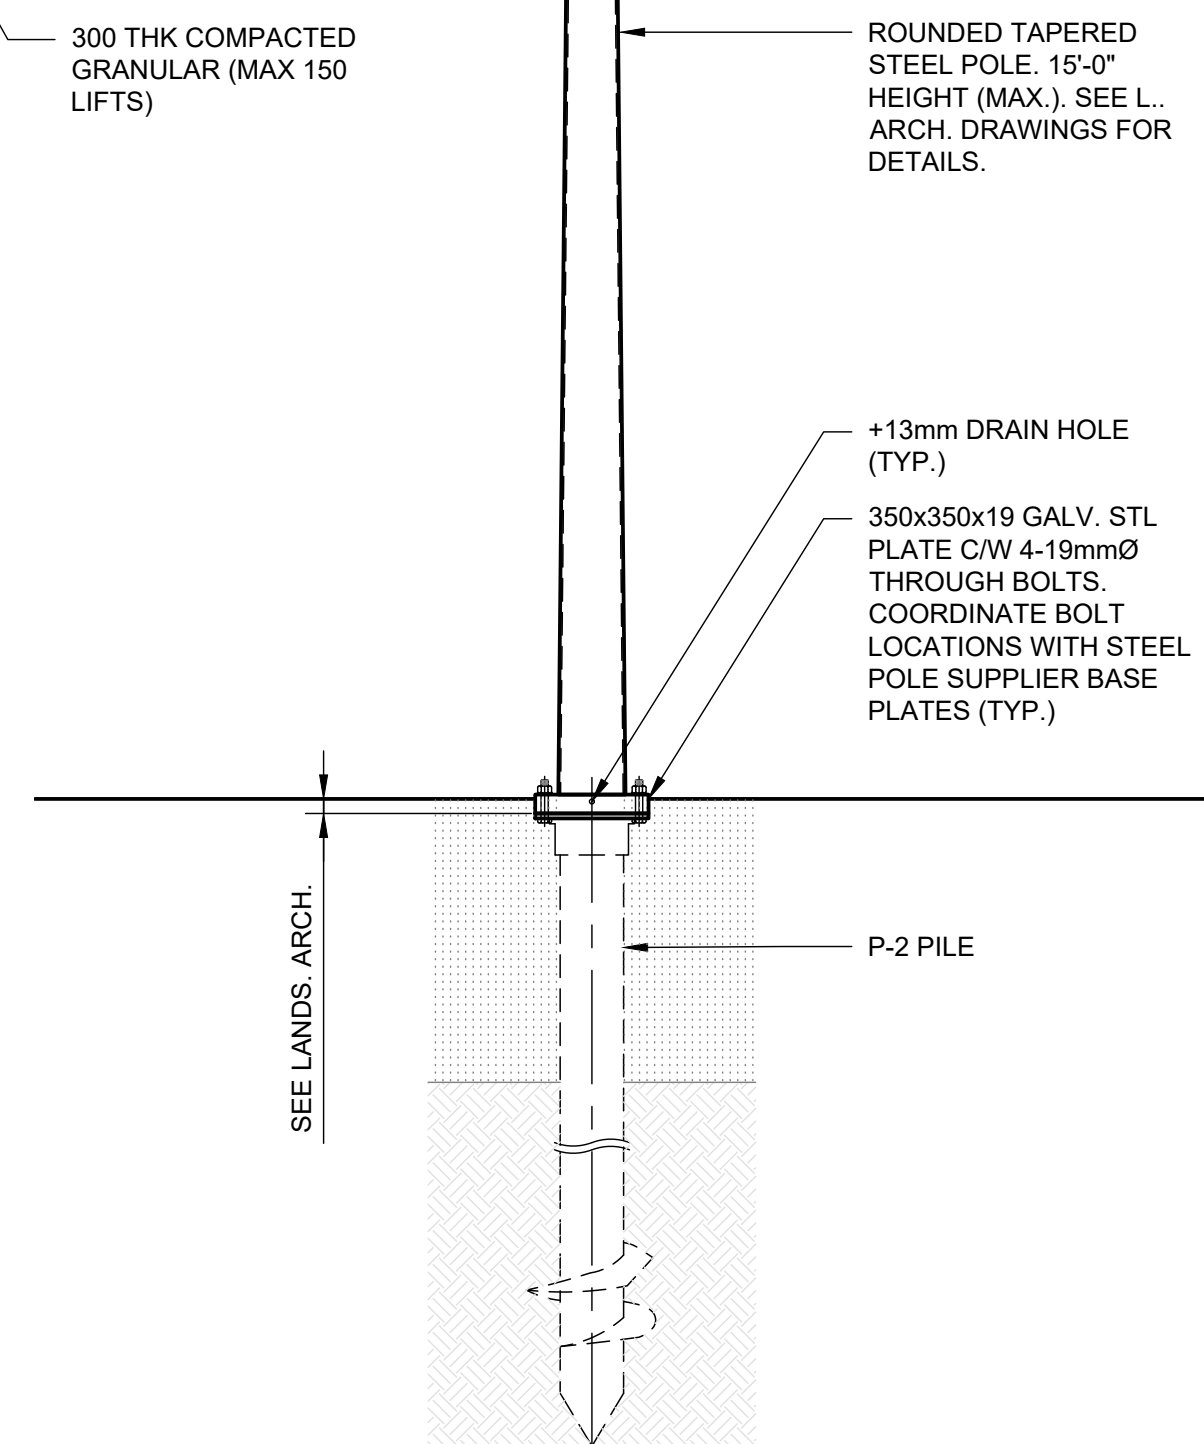

3 SECTION - LIGHT
SCALE: 1:20

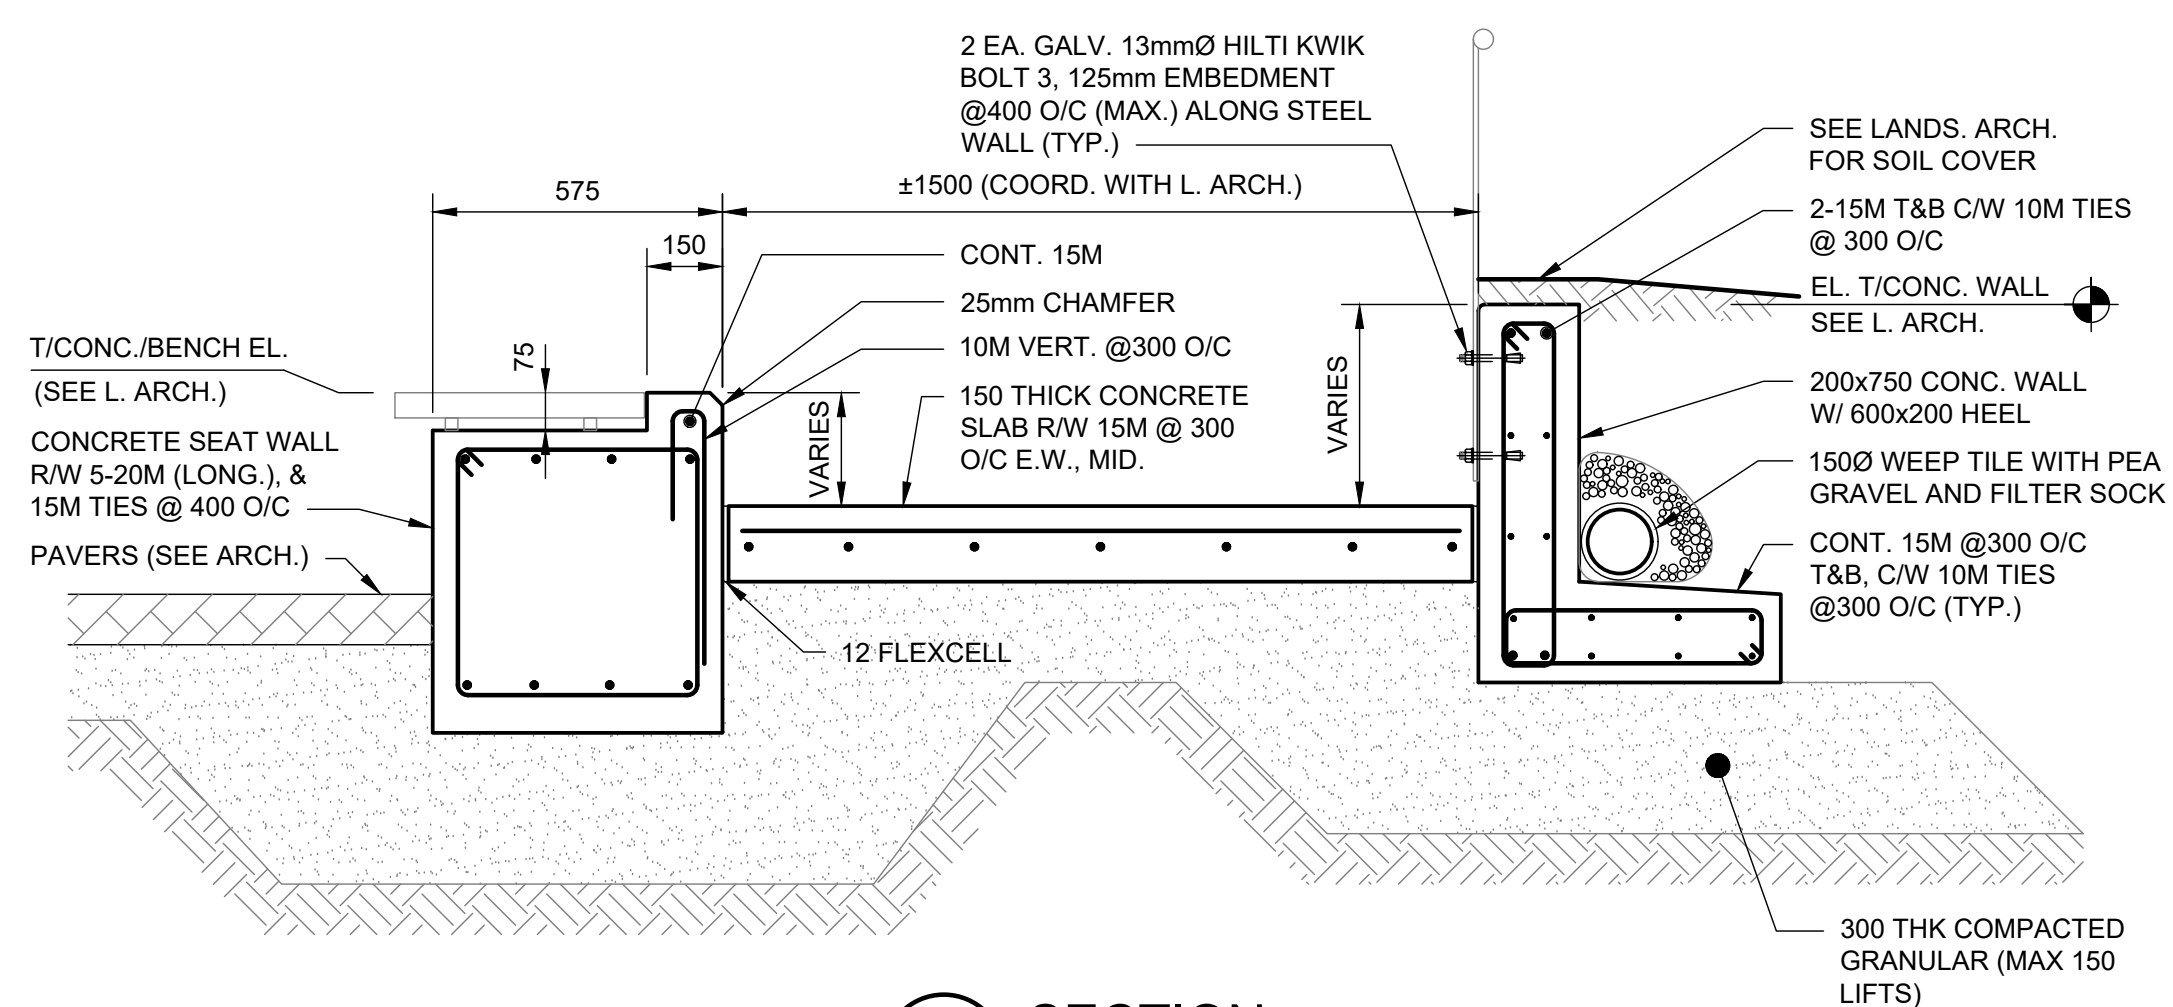

4 SECTION
SCALE: 1:15



BID OPPORTUNITY No. xx-xxxx

NOTES:

KGS
GROUP

REV	YY / MM / DD	DESCRIPTION	BY
0	25/05/15	ISSUED FOR TENDER	

A. SECTION LETTER OR DETAIL NUMBER.	PROFESSIONAL'S SEAL
B. DRAWING WHERE SECTION OR DETAIL IS DRAWN.	
OR	
DRAWING WHERE SECTION OR DETAIL IS INDICATED.	
SECTION OR DETAIL SHOWN ON SAME DRAWING.	
A	A
B	---

SCATLIFF + MILLER + MURRAY
visionary urban design + landscapes

CONSULTANT FILE NAME ODEON PARK UDAC

CLIENT
CITY OF WINNIPEG
PLANNING, PROPERTY & DEVELOPMENT



ODEON PARK
DEVELOPMENT

CITY DRAWING NUMBER	SHEET	OF
-	3	3

DESIGN	DRAWN	DATE - Y / M / D	SCALE
MH	MBB	25/02/26	AS NOTED
CHECKED	APPROVED	PROJECT No.	DRAWING No.
		24-0107-012	S2.0