



THE CITY OF WINNIPEG

PUBLIC WORKS DEPARTMENT


ENGINEERING DIVISION

CITY OF WINNIPEG


SHERBROOK STREET BIKE LANE IMPROVEMENTS

BROADWAY TO CUMBERLAND AVENUE

TENDER NO. 524-2025

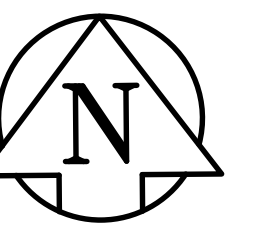

DRAWING NO.	DRAWING NAME/TITLE
CT-00	COVER SHEET AND LOCATION PLAN
CT-01	CONSTRUCTION STAGING AND TRAFFIC MANAGEMENT PLAN - BROADWAY TO NORTH OF PORTAGE AVENUE
CT-02	CONSTRUCTION STAGING AND TRAFFIC MANAGEMENT PLAN - NORTH OF PORTAGE AVENUE TO CUMBERLAND AVENUE
CT-03	BIKE LANE GEOMETRY - STATION 0+100 TO STATION 0+375
CT-04	BIKE LANE GEOMETRY - STATION 0+375 TO STATION 0+675
CT-05	BIKE LANE GEOMETRY - STATION 0+675 TO STATION 0+910
CT-06	BIKE LANE GEOMETRY - STATION 0+910 TO STATION 1+190
CT-07	BIKE LANE GEOMETRY - STATION 1+190 TO STATION 1+470
CT-08	BIKE LANE GEOMETRY - STATION 1+470 TO CUMBERLAND AVENUE
CT-09	PLAN - STATION 0+100 TO STATION 0+375
CT-10	PLAN - STATION 0+375 TO STATION 0+675
CT-11	PLAN - STATION 0+675 TO STATION 0+910
CT-12	PLAN - STATION 0+910 TO STATION 1+190
CT-13	PLAN - STATION 1+190 TO STATION 1+470
CT-14	PLAN - STATION 1+470 TO CUMBERLAND AVENUE
CT-15	CROSS-SECTIONS

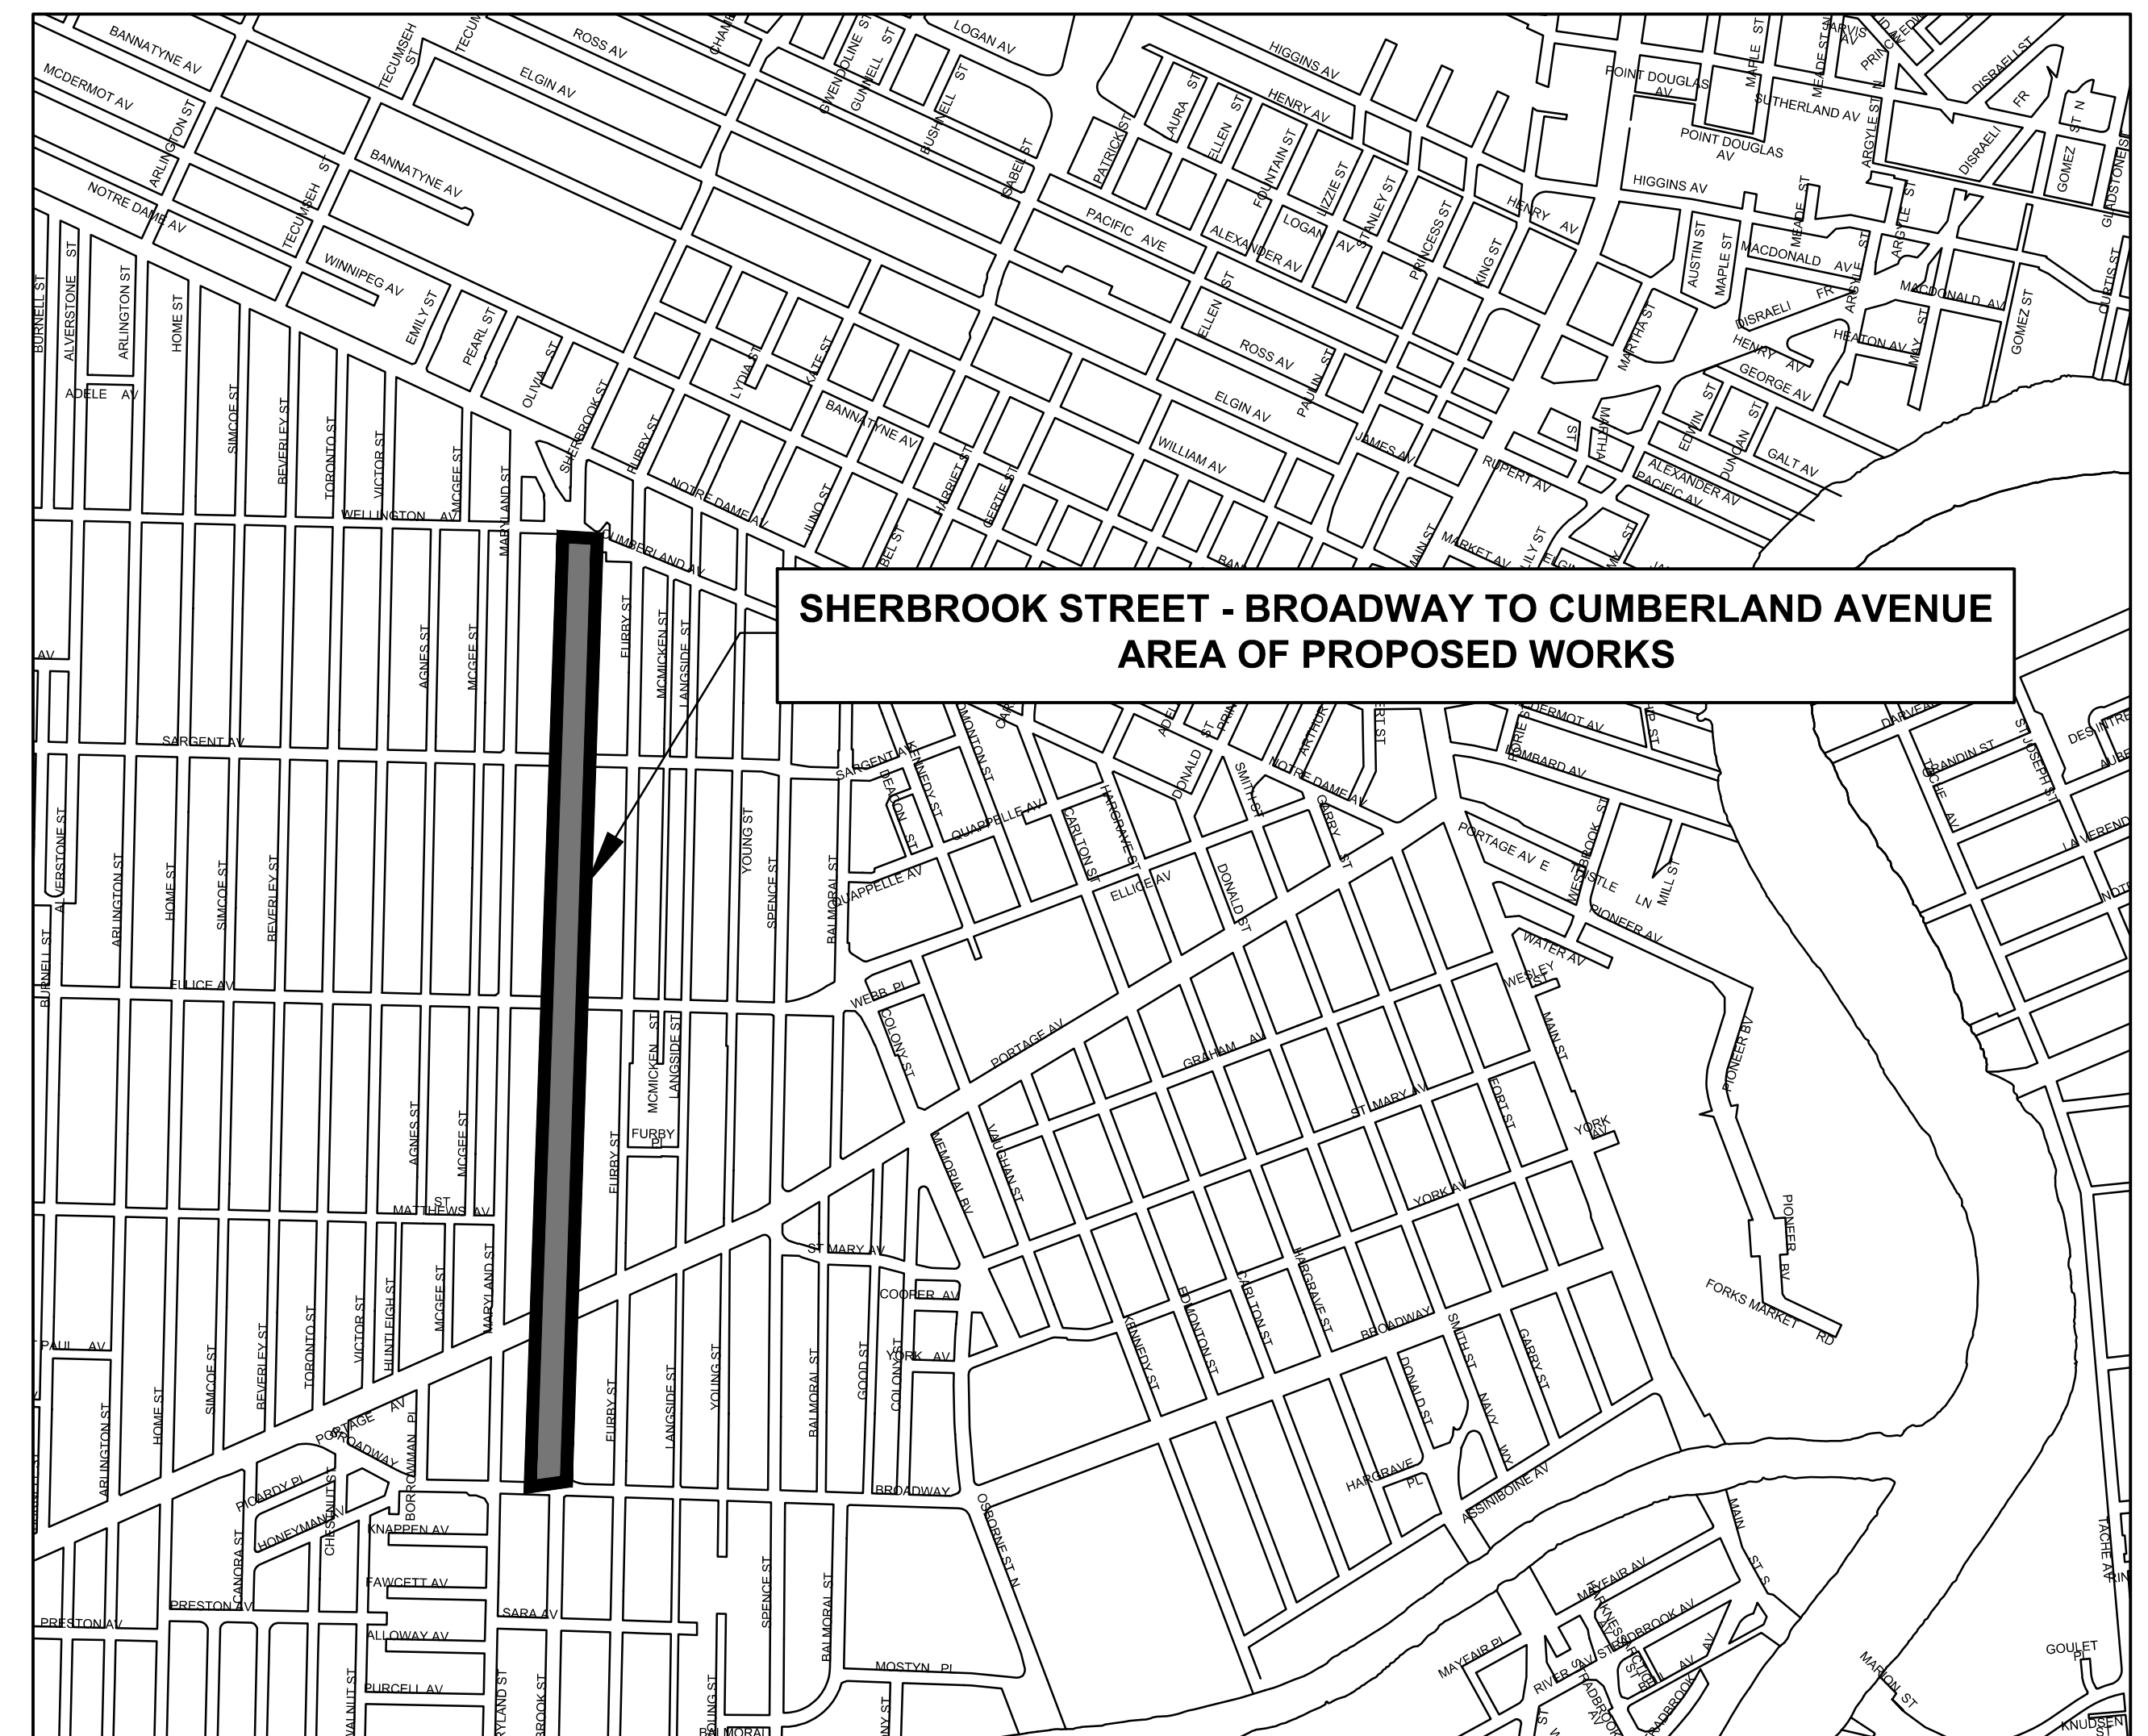

RELEASED FOR CONSTRUCTION BY:

STREETS PROJECT ENGINEER

DATE

COVER SHEET
AND LOCATION PLAN

CITY DRAWING NO.	REV
CONSULTANT NO.	0
CT-00.dwg	