
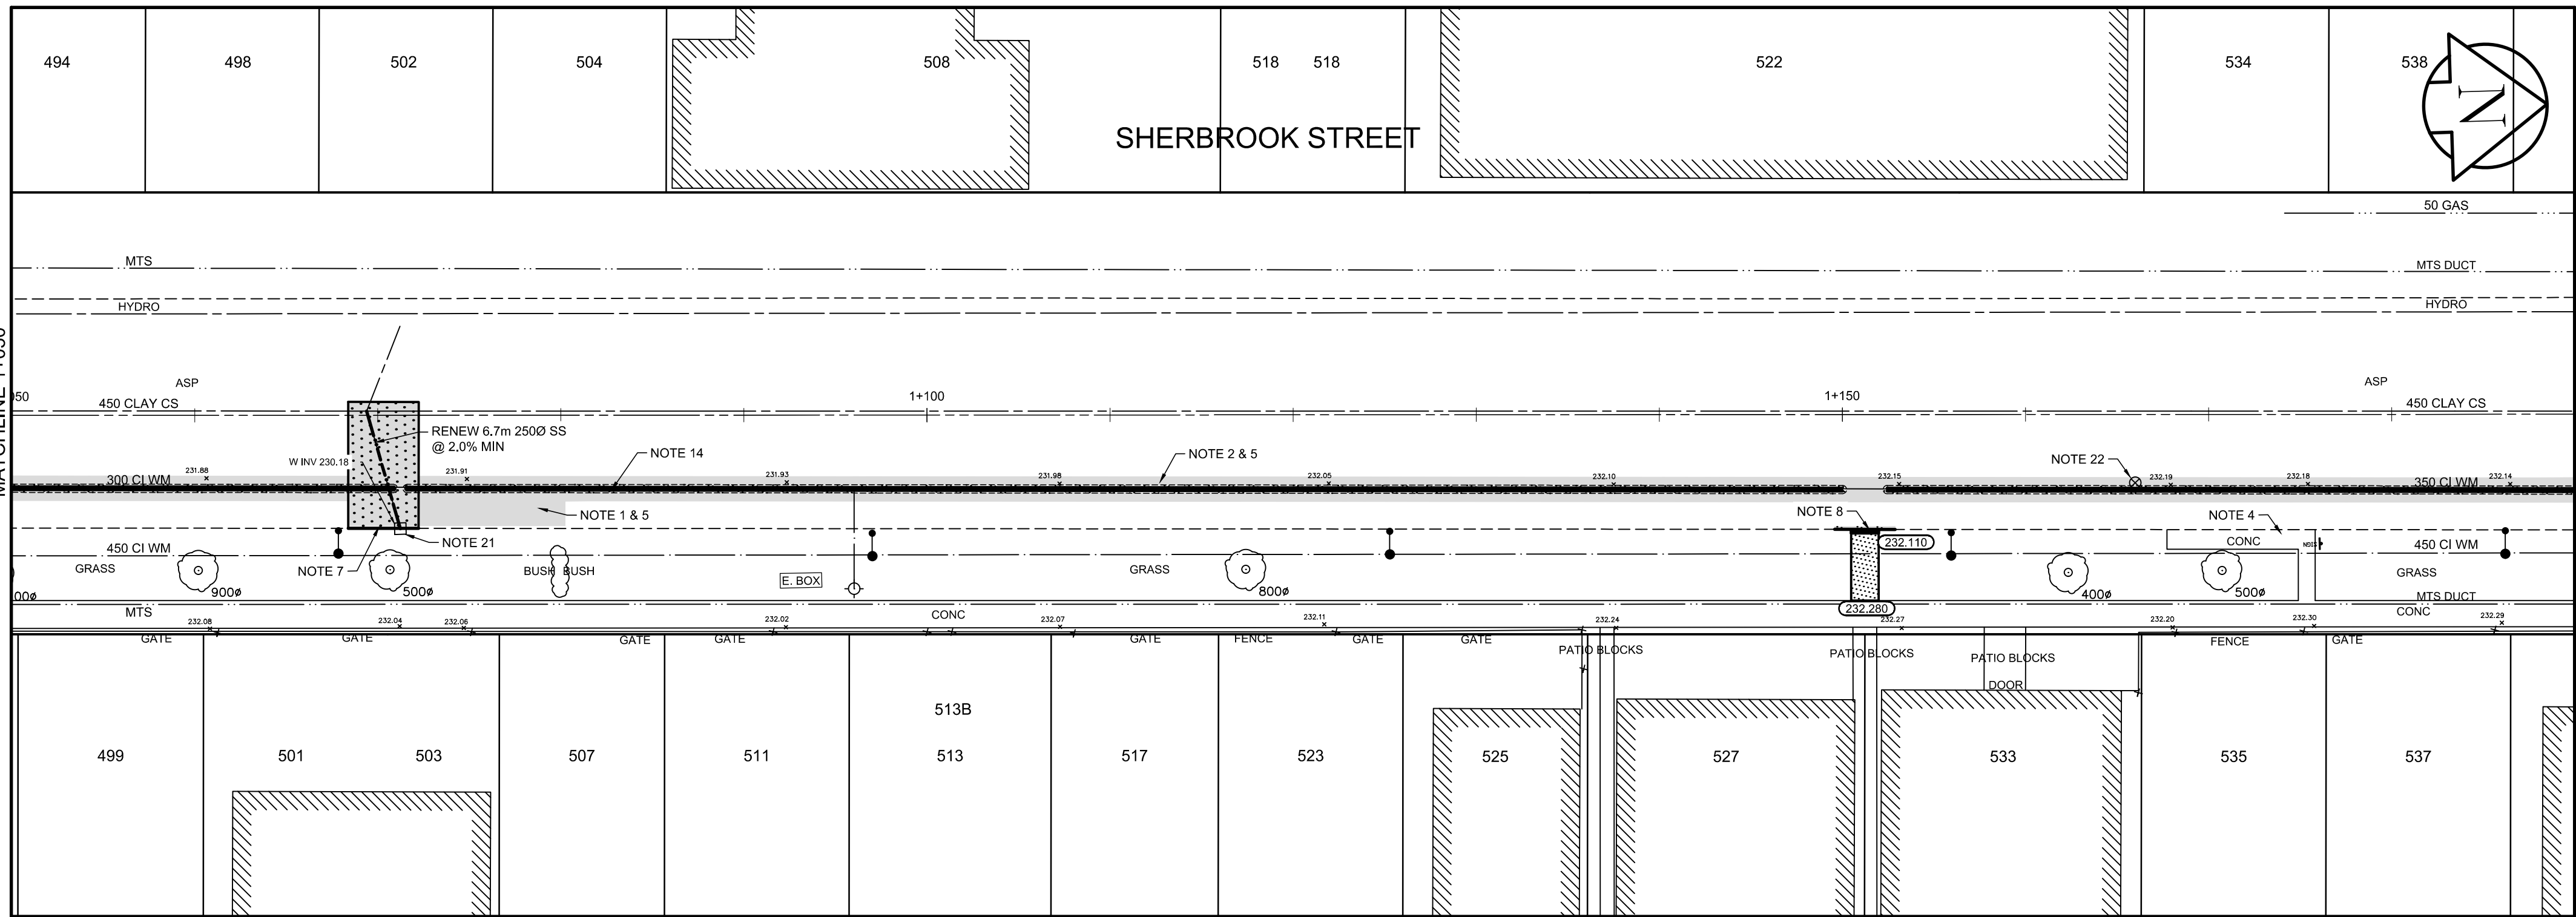
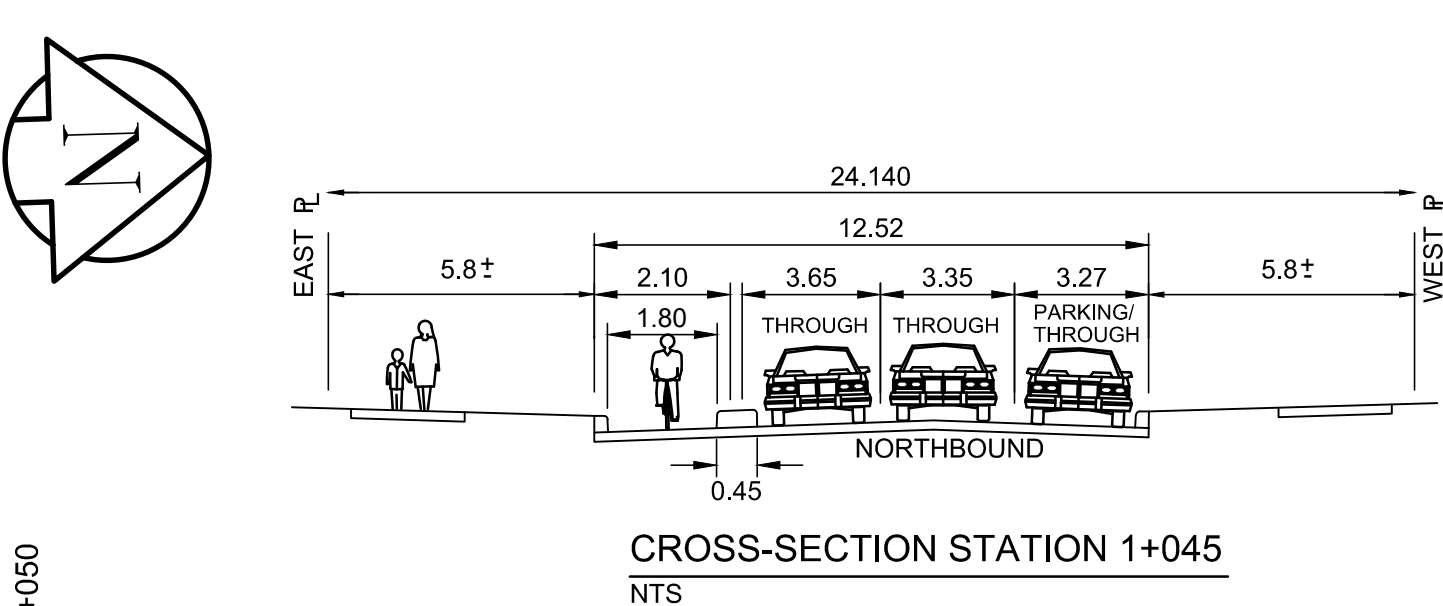


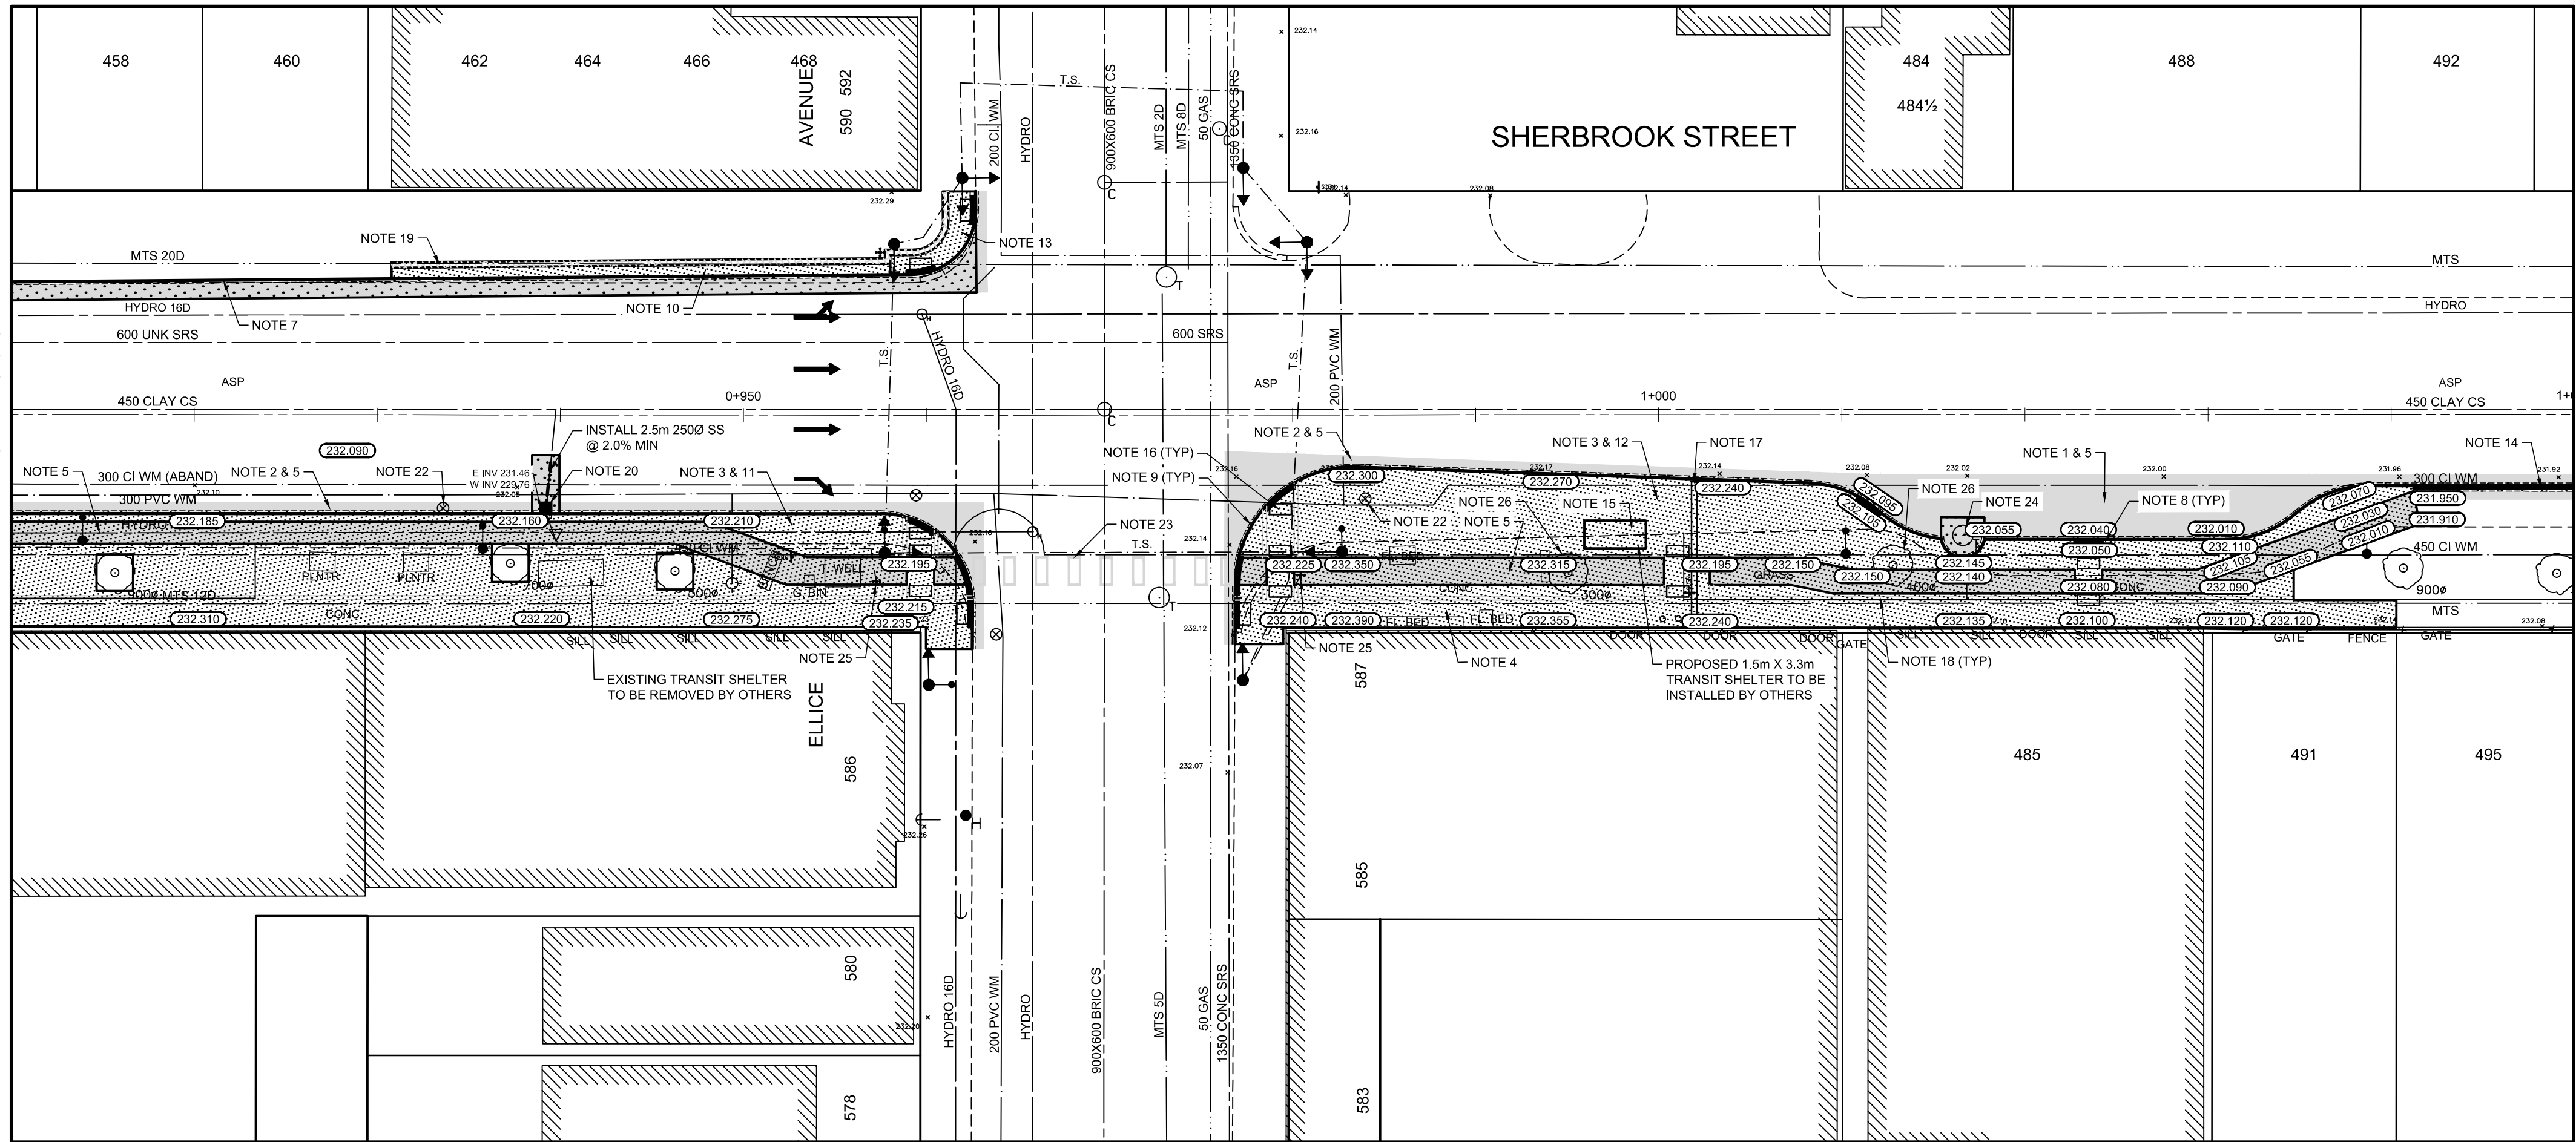

- REFERENCE NOTES:
- A. PROPERTY LINES OBTAINED FROM CITY OF WINNIPEG L.B.I.S., AND NO SCALE FACTOR WAS APPLIED
- B. REFER TO AECOM FIELD BOOK NO. 5181
- CONSTRUCTION NOTES:
1. PLANE EXISTING ASPHALT PAVEMENT
 2. REMOVE EXISTING ASPHALT PAVEMENT
 3. REMOVE EXISTING CONCRETE PAVEMENT
 4. REMOVE EXISTING MONOLITHIC CURB AND SIDEWALK
 5. PLACE NEW ASPHALT PAVEMENT OVERLAY TYPE MS1 (50mm AVG. THICKNESS)
 6. CONSTRUCT NEW 200mm REINFORCED CONCRETE PAVEMENT c/w TYPE MS1 ASPHALT PAVEMENT OVERLAY (50mm AVG. THICKNESS)
 7. CONSTRUCT NEW BARRIER CURB (100mm REVEAL HT.)
 8. CONSTRUCT NEW CURB RAMP (10-12mm REVEAL HT.)
 9. CONSTRUCT NEW MODIFIED BARRIER CURB (100mm REVEAL HT.)
 10. CONSTRUCT NEW MONOLITHIC SPLASH STRIP (750mm WIDTH, 100mm REVEAL HT.)
 11. CONSTRUCT NEW MONOLITHIC CURB AND 100mm CONCRETE SIDEWALK w/ BLOCKOUTS (100mm REVEAL HT.)
 12. CONSTRUCT NEW MONOLITHIC CURB AND 150mm REINFORCED CONCRETE SIDEWALK w/ BLOCKOUTS (100mm REVEAL HT.)
 13. CONSTRUCT NEW MONOLITHIC CURB AND CONCRETE SIDEWALK (100mm REVEAL HT.)
 14. CONSTRUCT NEW MONOLITHIC CONCRETE MEDIAN (450mm WIDTH FACE TO FACE, 150mm REVEAL HT.)
 15. CONSTRUCT NEW 150mm REINFORCED CONCRETE TRANSIT SHELTER PAD
 16. INSTALL NEW DETECTABLE WARNING SURFACE TILE
 17. INSTALL NEW DIRECTIONAL BAR TILES
 18. INSTALL NEW PAVING STONE BAND (210mm x 210mm CHARCOAL HOLLAND PAVER)
 19. REGRADE EXISTING PAVING STONES
 20. INSTALL NEW CATCH BASIN (SD-024), CONNECT TO EXISTING LEAD AND ABANDON EXISTING DRAINAGE INLET
 21. ADJUST EXISTING CATCHBASIN / MANHOLE FRAME AND COVER
 22. ADJUST EXISTING WATER VALVE
 23. INSTALL NEW GREEN PAINT (1.5m x 0.6m SOLID BLOCKS)
 24. EXISTING MANITOBA HYDRO MANHOLE TO BE ADJUSTED BY OTHERS
 25. EXISTING DECORATIVE LIGHT STANDARD TO BE RELOCATED BY OTHERS
 26. REMOVE EXISTING TREE

**ENGINEERS
GEOSCIENTISTS
MANITOBA**

Certificate of Authorization
AECOM Canada ULC

No. 4671 Date: August 28, 2025

METRIC

WHOLE NUMBERS INDICATE MILLIMETRES
DECIMALIZED NUMBERS INDICATE METRES

EXISTING	LEGEND - PLAN	PROPOSED	EXISTING	LEGEND - PLAN	PROPOSED	EXISTING	LEGEND - PROFILE	PROPOSED
150 mm W.M.	WATERMAIN	150 mm W.M.	HYDRO	HYDRO	HYDRO	— x —	PROFILE	— x —
HYDRANT	HYDRANT	HYDRANT	M.T.S.	M.T.S.	M.T.S.	— x —	N/W GUTTER	— x —
VALVE	VALVE	VALVE	CONCRETE	CONCRETE	CONCRETE	— x —	S/E GUTTER	— x —
LAND DRAINAGE SEWER	LAND DRAINAGE SEWER	LAND DRAINAGE SEWER	ASPHALT	ASPHALT	ASPHALT	— x —	N/W PROPERTY LINE	— x —
WASTEWATER SEWER	WASTEWATER SEWER	WASTEWATER SEWER	PROPERTY LINE	PROPERTY LINE	PROPERTY LINE	— x —	S/E PROPERTY LINE	— x —
MANHOLE	MANHOLE	MANHOLE	SURVEY BAR	SURVEY BAR	SURVEY BAR	— x —		
CATCH BASIN	CATCH BASIN	CATCH BASIN	ELEVATION	ELEVATION	ELEVATION	— x —		
CATCH PIT	CATCH PIT	CATCH PIT	TREE	TREE	TREE	— x —		
TRAFFIC SIGNAL POLE	TRAFFIC SIGNAL POLE	TRAFFIC SIGNAL POLE	SIDEWALK RAMP	SIDEWALK RAMP	SIDEWALK RAMP	— x —		
STREET LIGHT	STREET LIGHT	STREET LIGHT	CONCRETE SIDEWALK	CONCRETE SIDEWALK	CONCRETE SIDEWALK	— x —		
GAS	GAS	GAS	FENCE	FENCE	FENCE	— x —		

LOCATION APPROVED
UNDERGROUND STRUCTURES

SUPV. U/G STRUCTURES
COMMITTEE

DATE

NOTE:
LOCATION OF UNDERGROUND STRUCTURES AS
SHOWN ARE BASED ON THE BEST INFORMATION
AVAILABLE. BUT NO GUARANTEE IS GIVEN
THAT ALL EXISTING UTILITIES ARE SHOWN OR
THAT THE GIVEN LOCATIONS ARE EXACT.
CONFIRMATION OF EXISTENCE AND EXACT
LOCATION OF ALL SERVICES MUST BE
OBTAINED FROM THE INDIVIDUAL UTILITIES
BEFORE PROCEEDING WITH CONSTRUCTION.

B.M. S.W. Cor. Elllice Ave. & Furby St., Tbt. in N. Conc. foundation
ELEV. S.W. No. 570 Elllice Ave., 4 m W. of most Elev. wall of Bldg. & 0.1 m
below brick.

ELEVATION: 232.536 m

DESIGNED BY	ISW	CHECKED BY	BC
DRAWN BY	ISW	APPROVED BY	RC
HOR. SCALE:	1:250	RELEASED FOR CONSTRUCTION BY:	
VERTICAL:	N/A		
NO.	REVISIONS	DATE	BY
0	ISSUED FOR TENDER	08/28/2025	RC
A	ISSUED FOR REVIEW	08/14/2025	BC

AECOM

DESIGNED BY	ISW	CHECKED BY	BC
DRAWN BY	ISW	APPROVED BY	RC
HOR. SCALE:	1:250	RELEASED FOR CONSTRUCTION BY:	
VERTICAL:	N/A		
NO.	REVISIONS	DATE	BY
0	ISSUED FOR TENDER	08/28/2025	RC
A	ISSUED FOR REVIEW	08/14/2025	BC

ENGINEER'S SEAL

CONSULTANT DRAWING NO.
CT-12

THE CITY OF WINNIPEG

PUBLIC WORKS DEPARTMENT
ENGINEERING DIVISION

SHERBROOK STREET - BROADWAY TO CUMBERLAND AVENUE

BIKE LANE IMPROVEMENTS
STATION 0+910 TO STATION 1+190

CITY DRAWING NUMBER

SHEET 12 OF 15