




1 DIRECT EMBED WASTE RECEPTACLE  
L101 L401 1:20

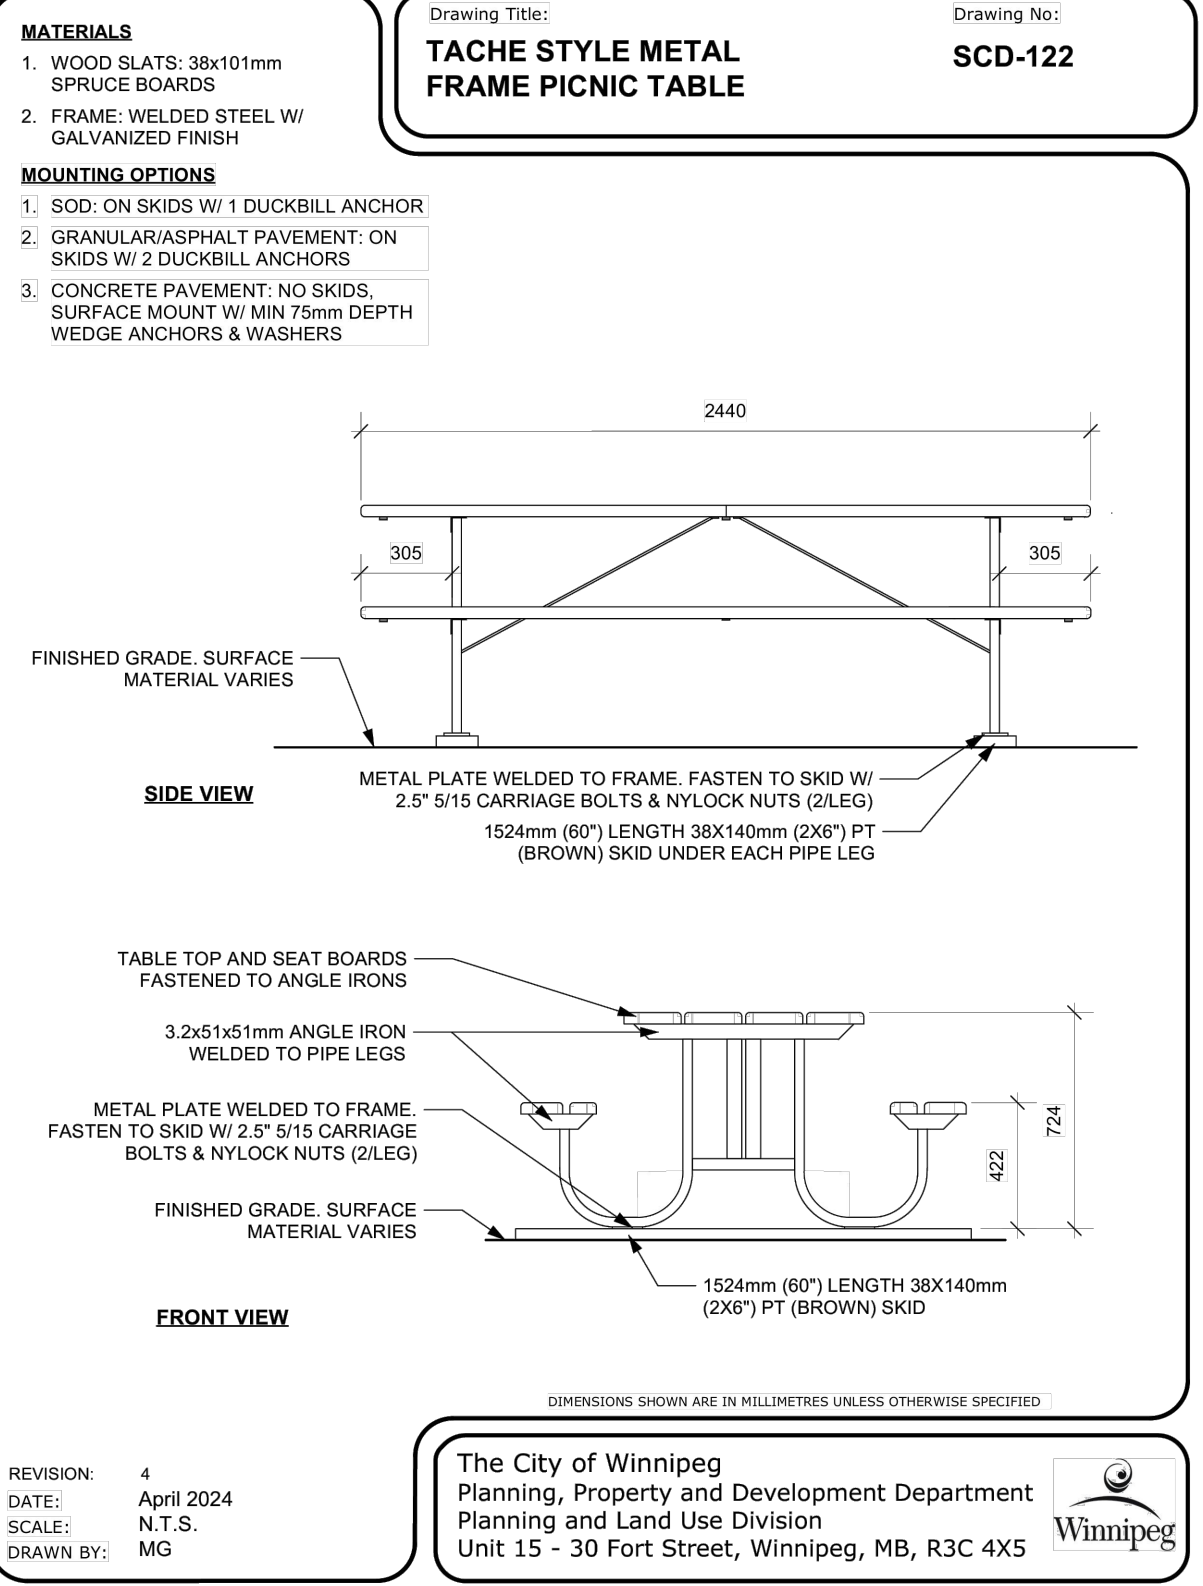


3 SURFACE MOUNTED PICNIC TABLE  
L101 L401 1:20

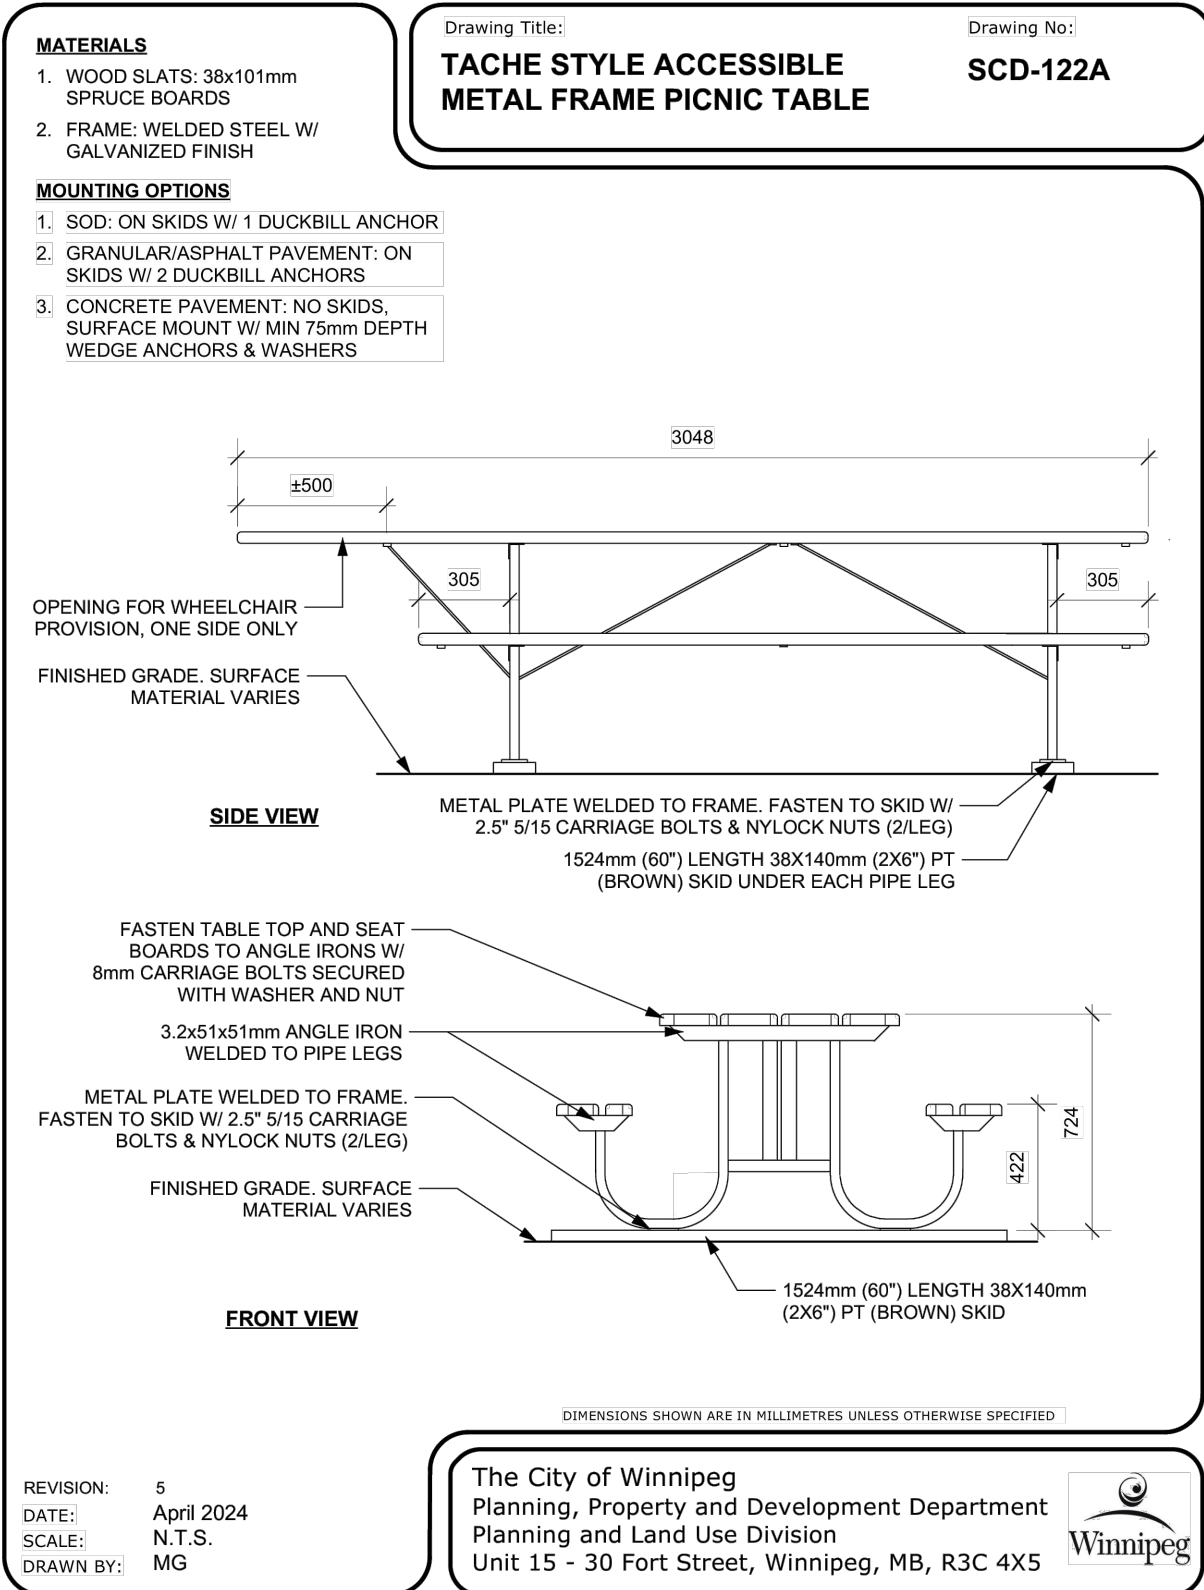


2 ACCESSIBLE PICNIC TABLE  
L101 L401 1:20

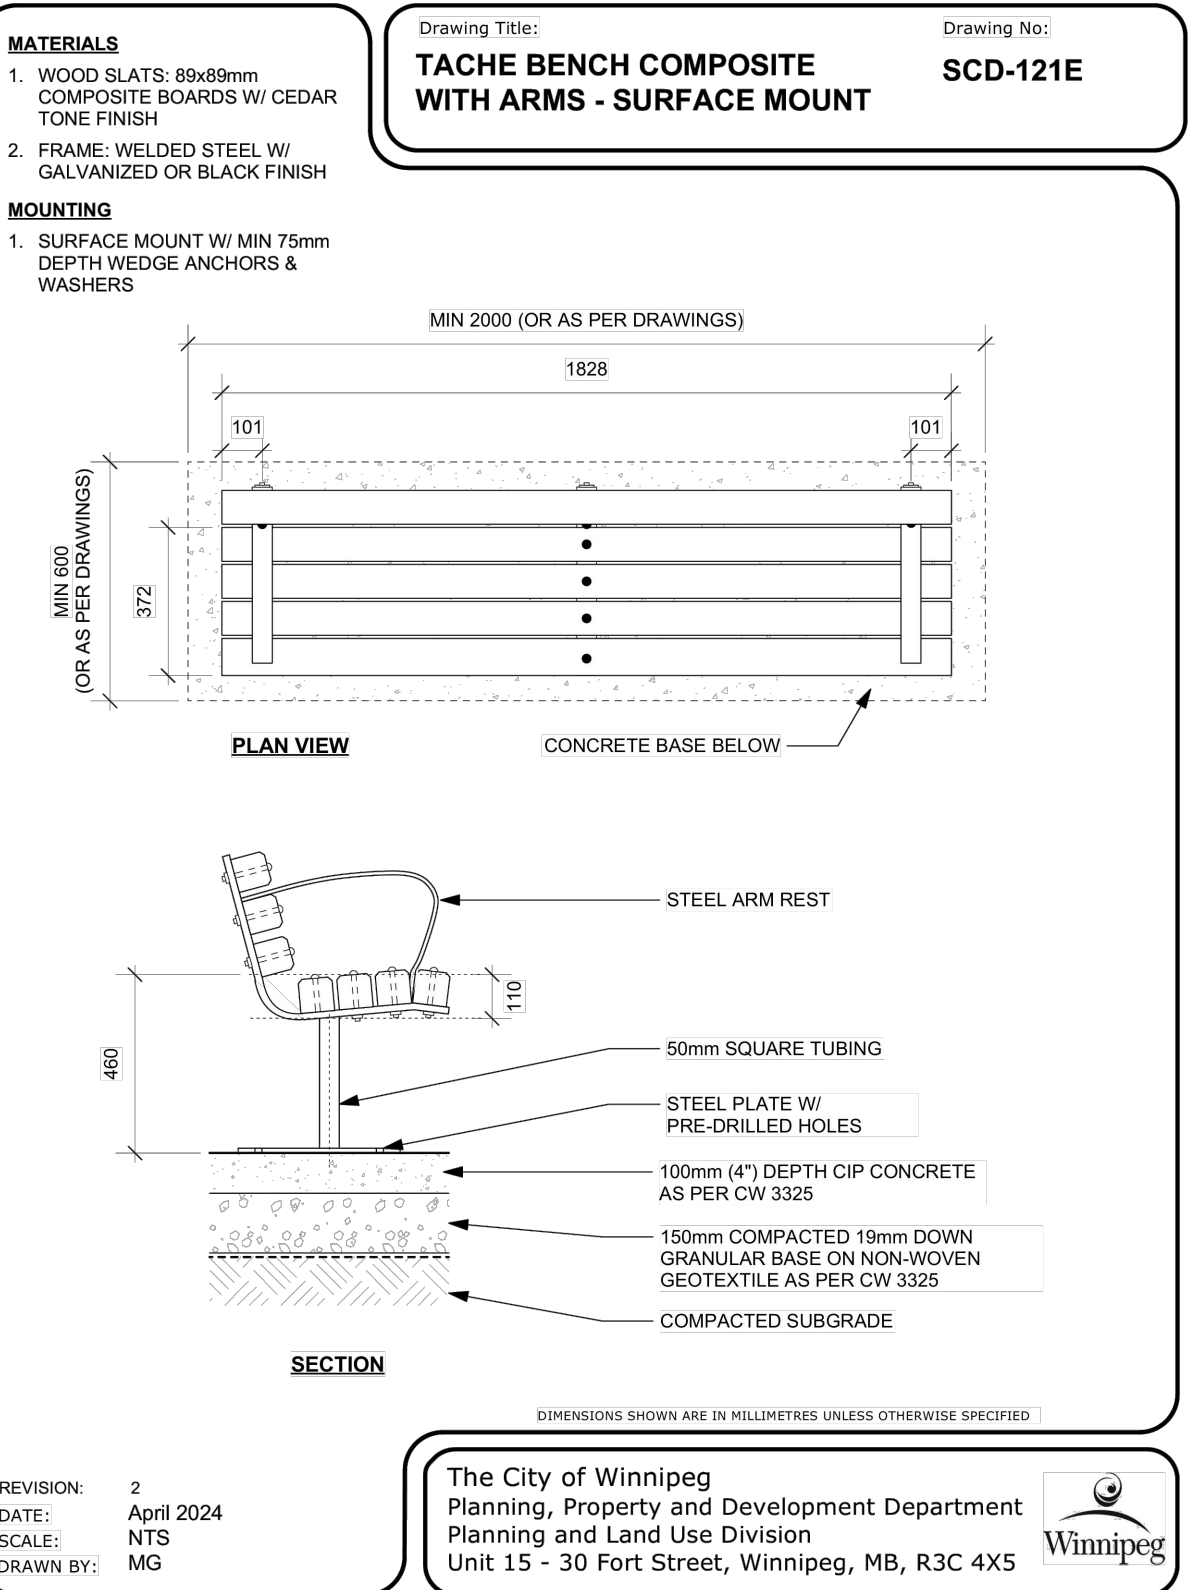

4 SURFACE MOUNTED BENCH  
L101 L401 1:20

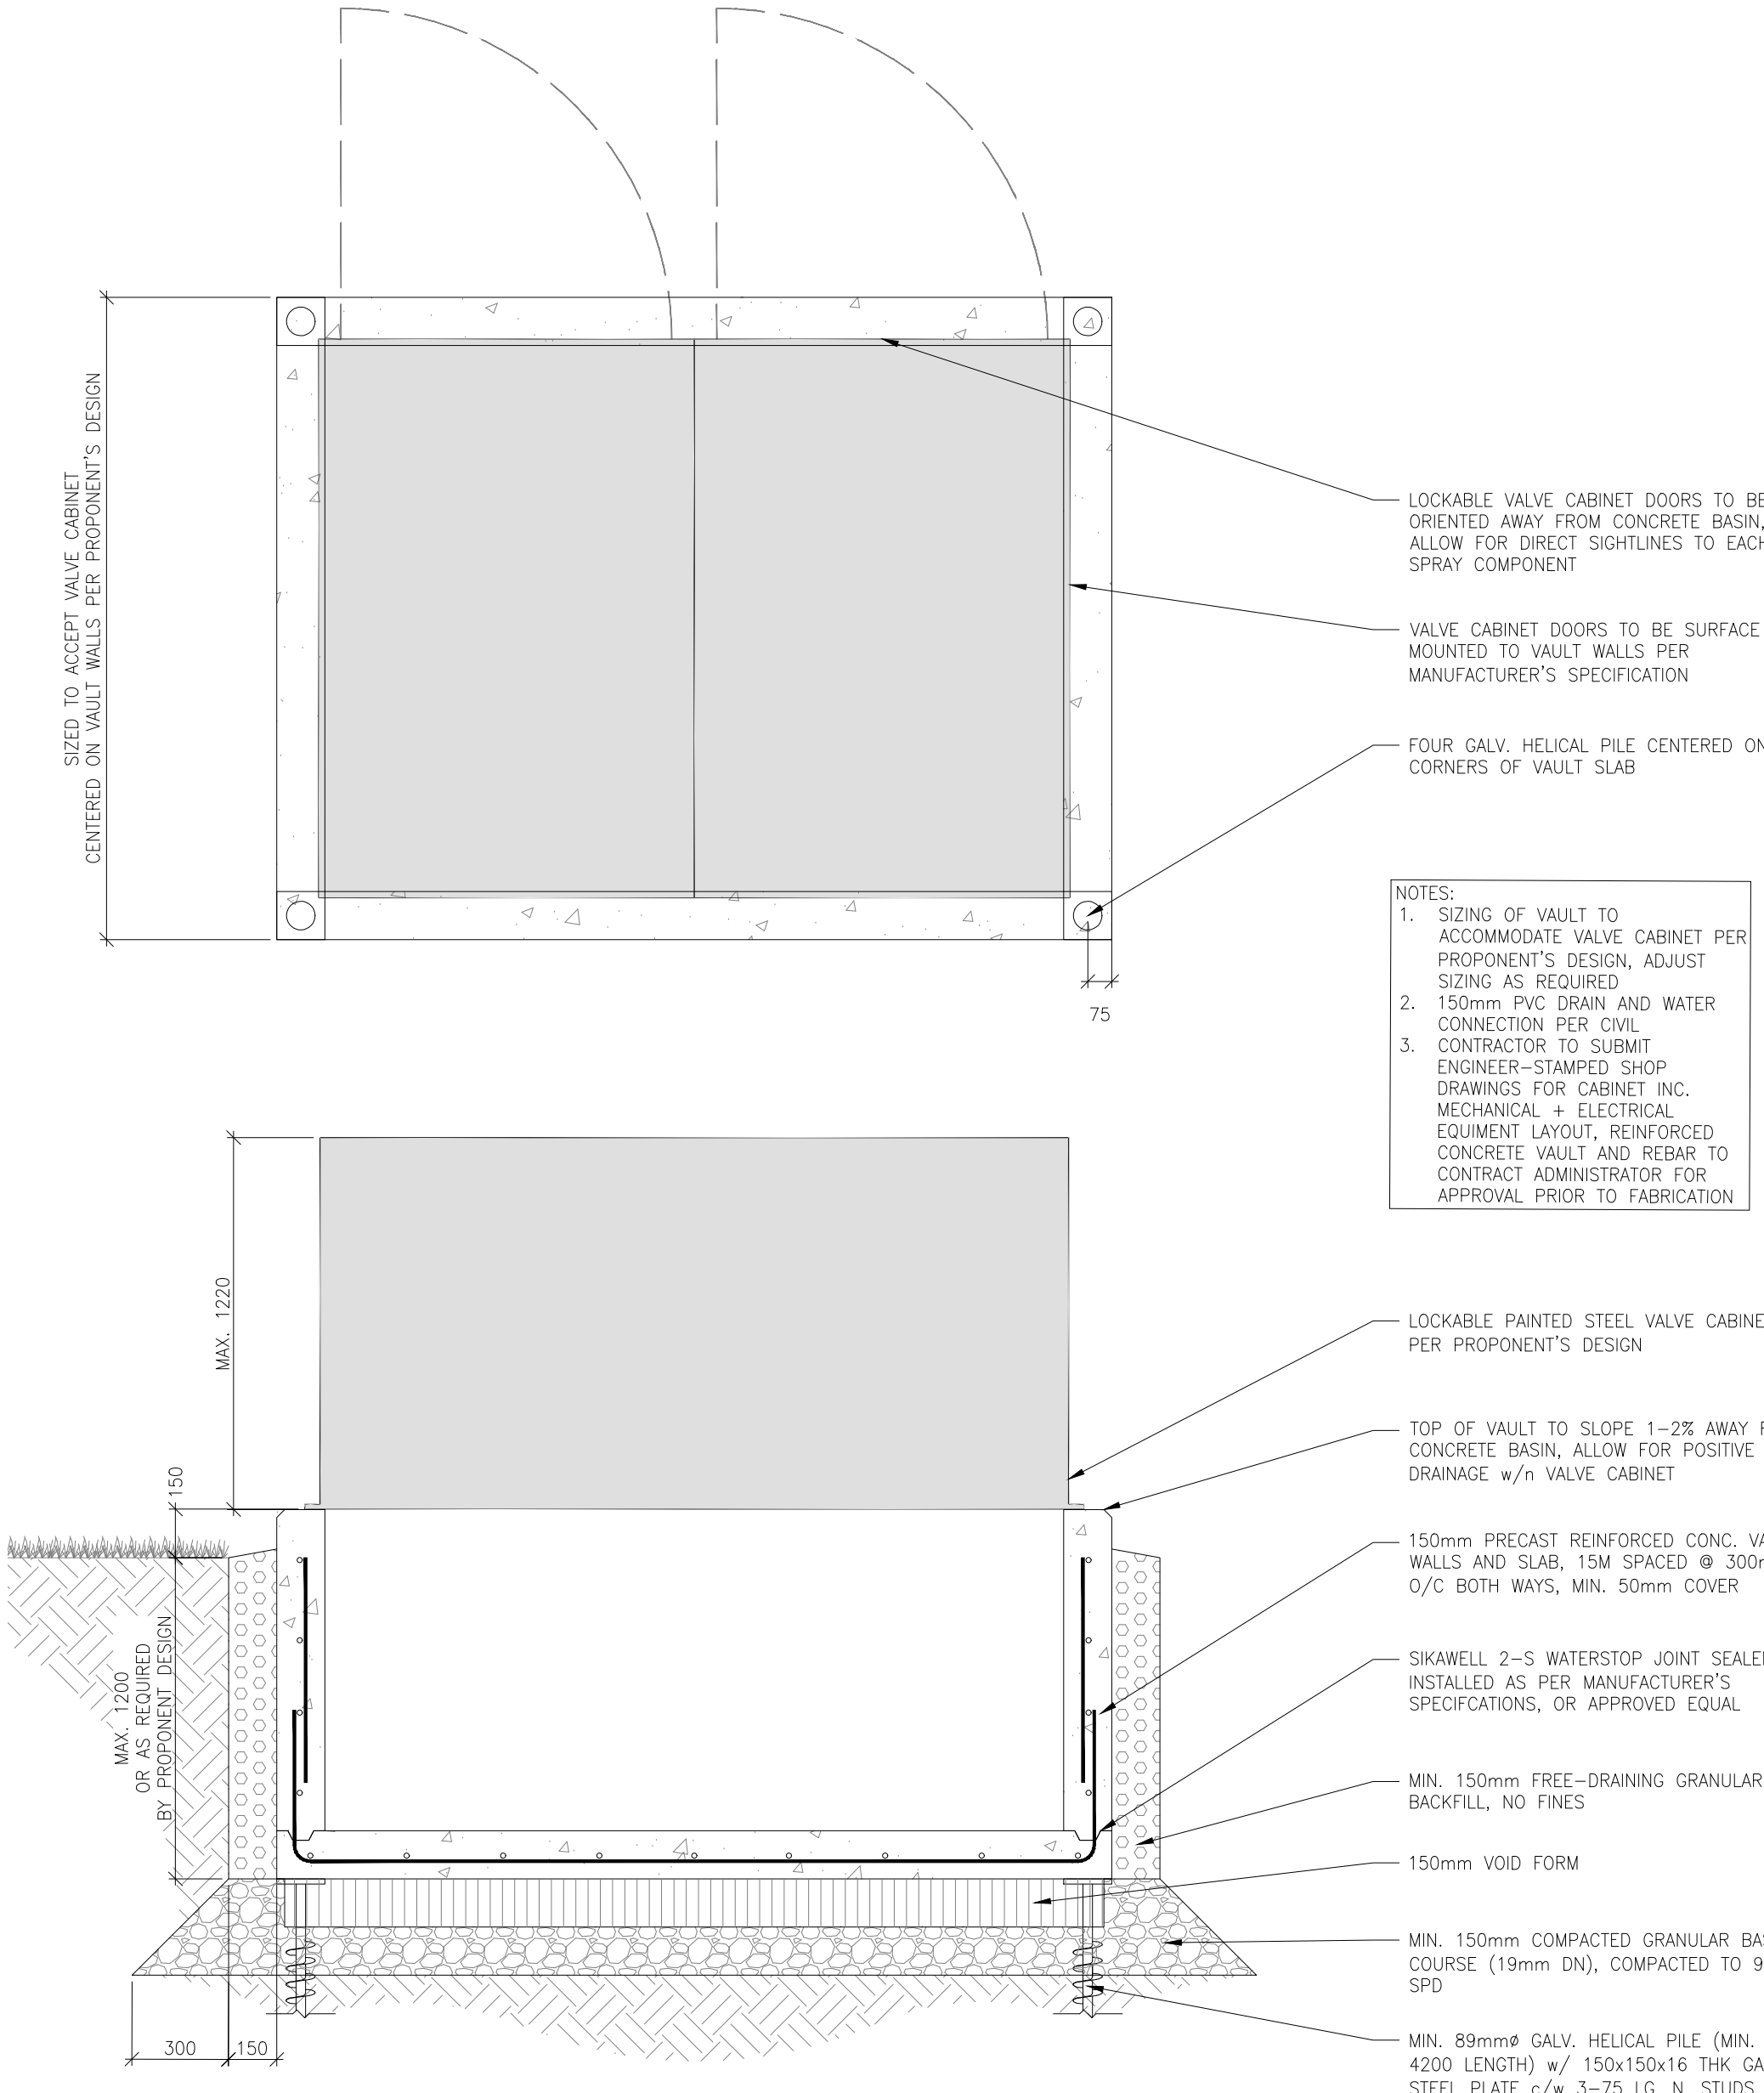

5 REINFORCED CONCRETE VAULT  
L101 L401 1:20

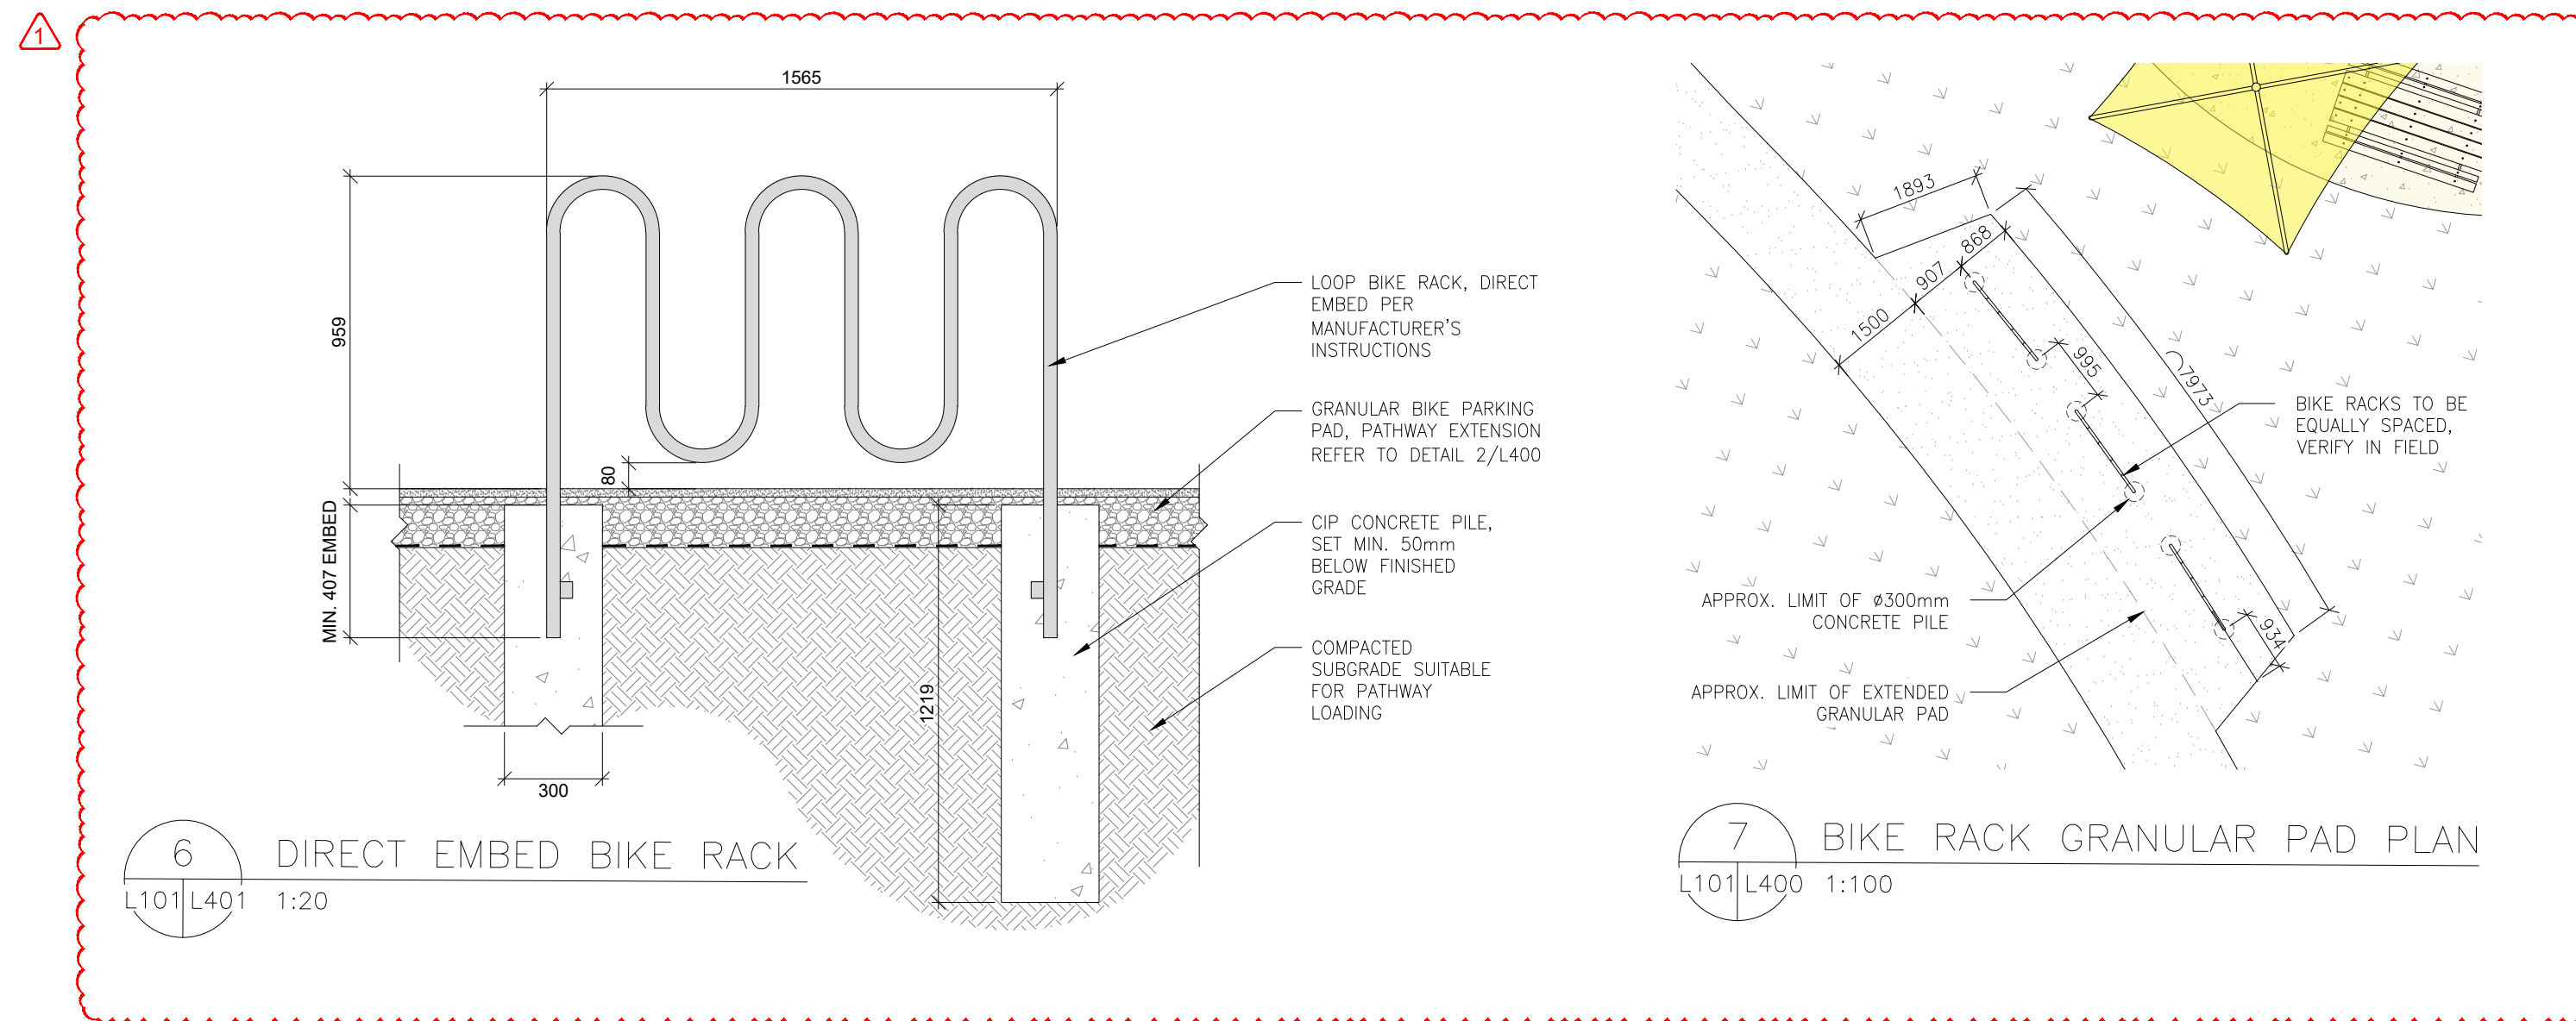

6 DIRECT EMBED BIKE RACK  
L101 L401 1:20

7 BIKE RACK GRANULAR PAD PLAN  
L101 L400 1:100