



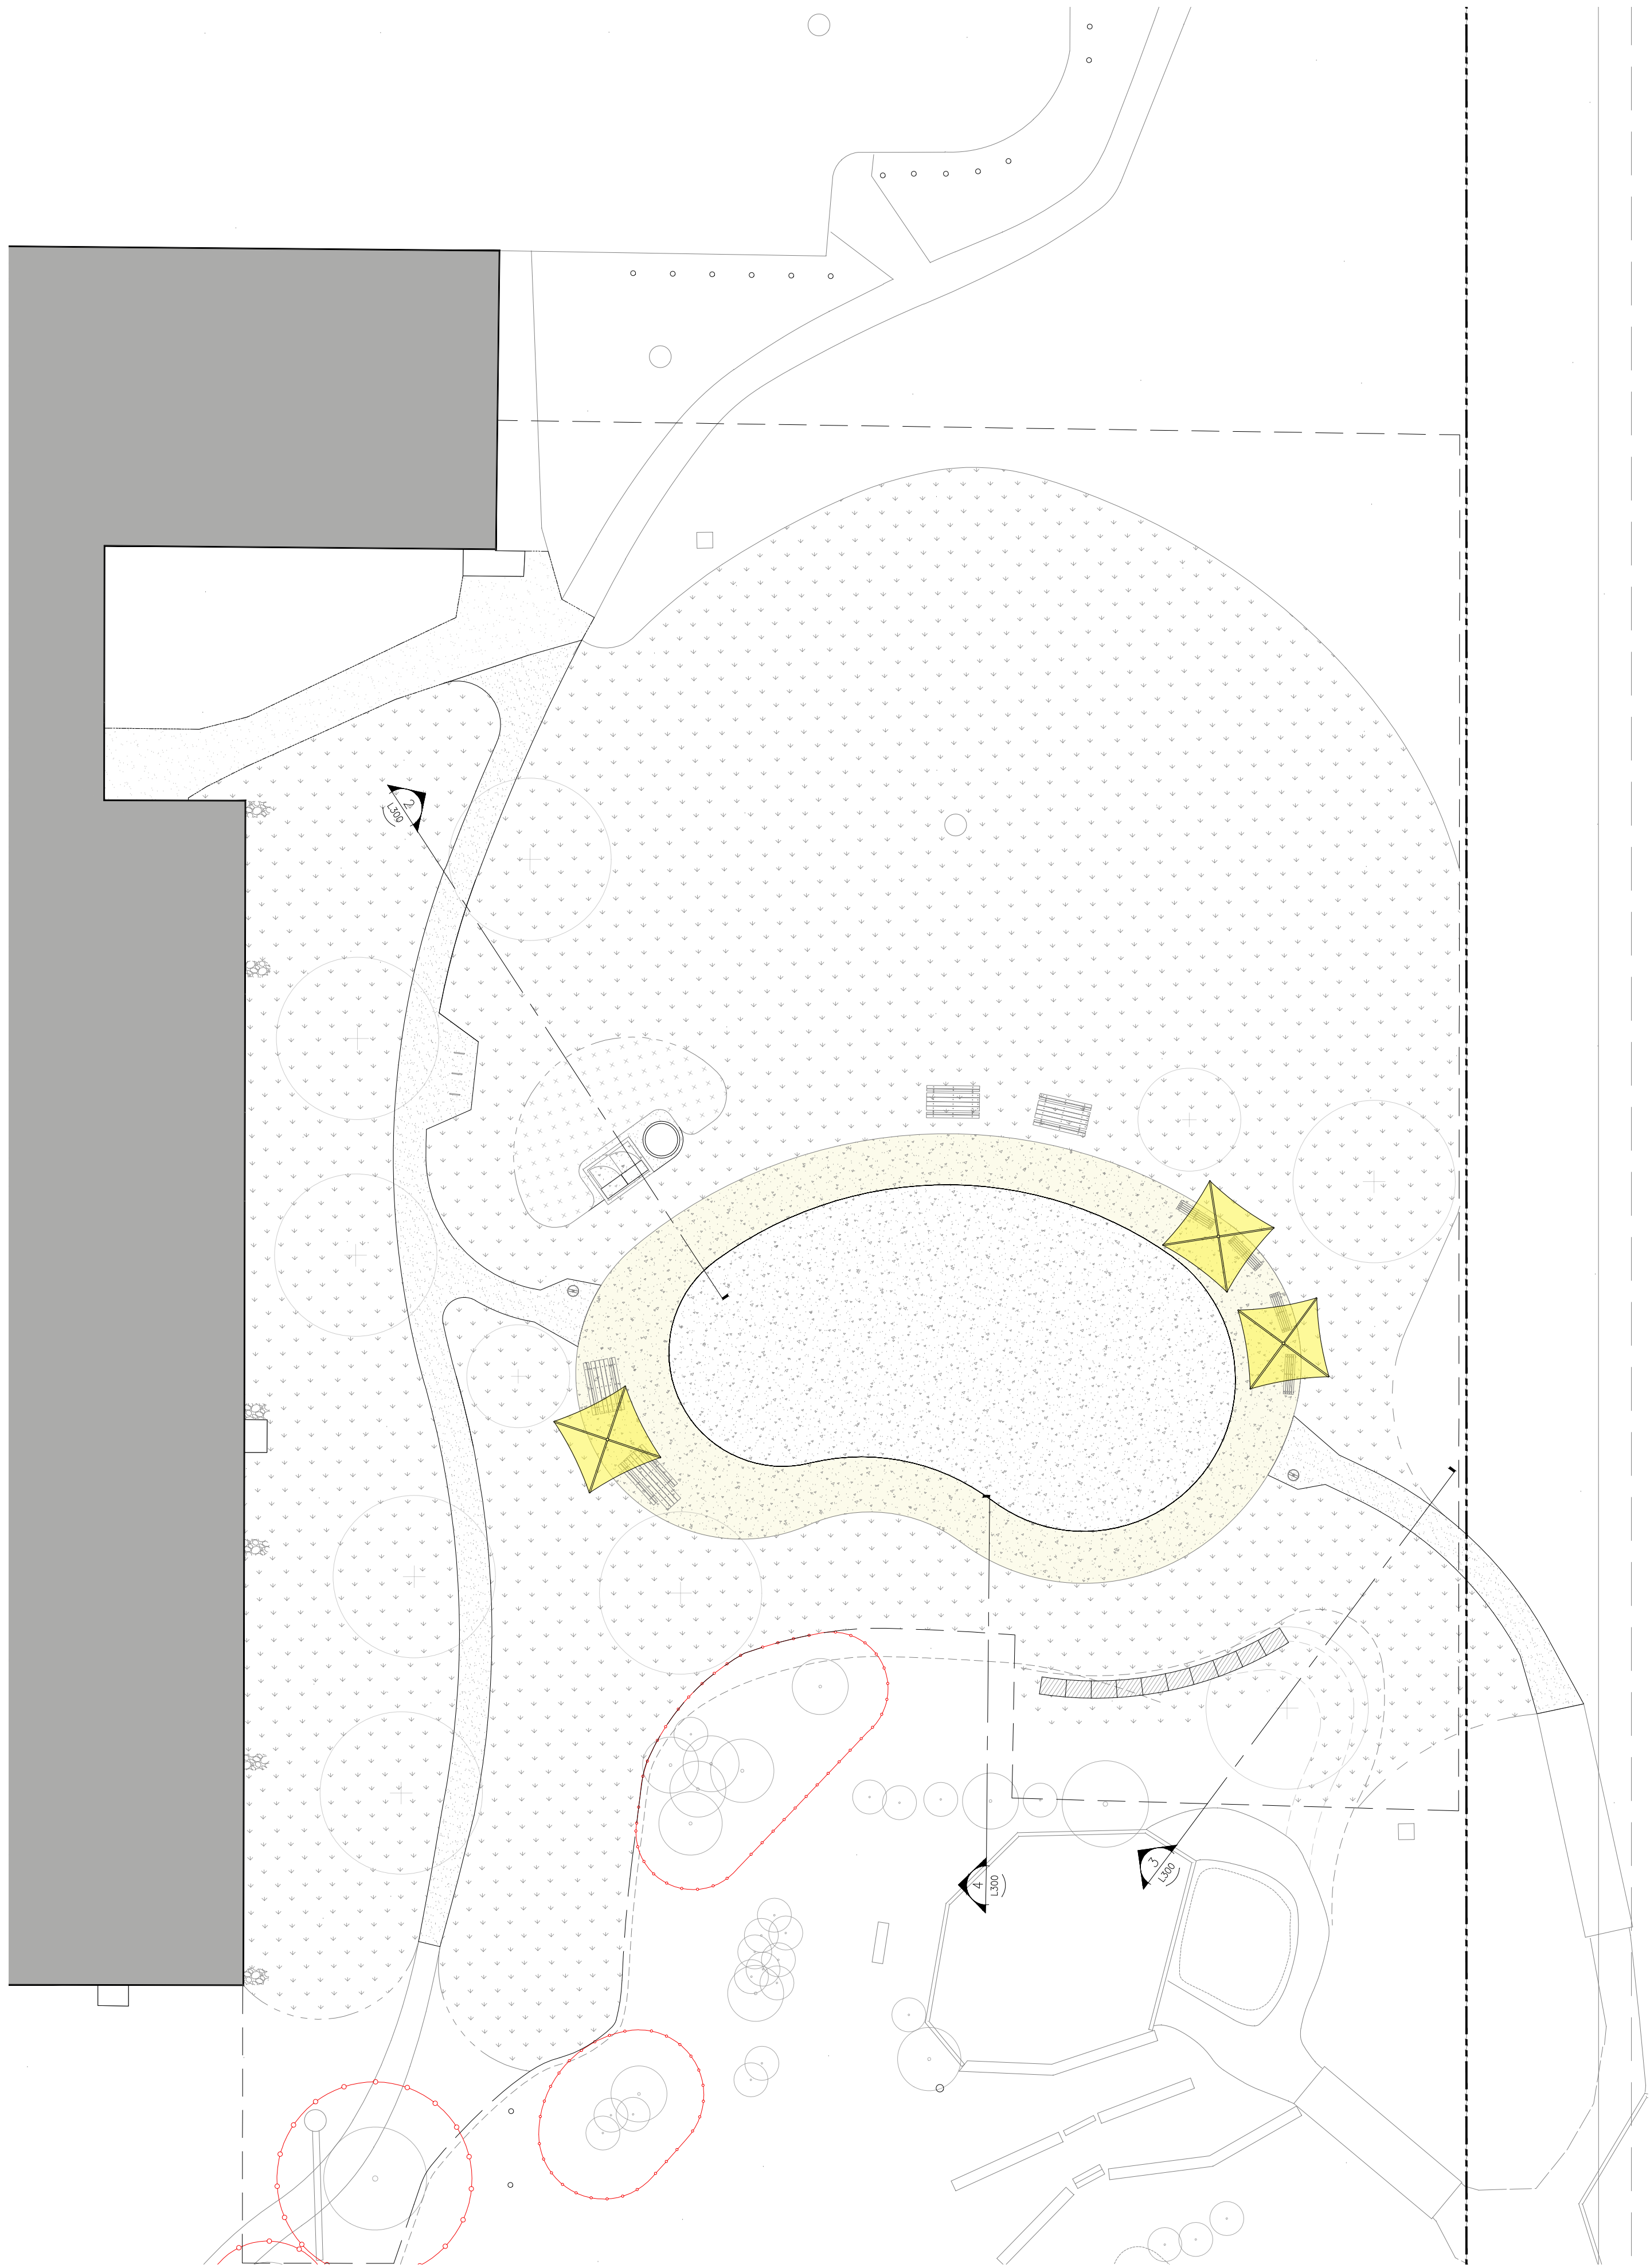

1 SECTION PLAN
L300 1:200


0 1 5 10 20 METRES

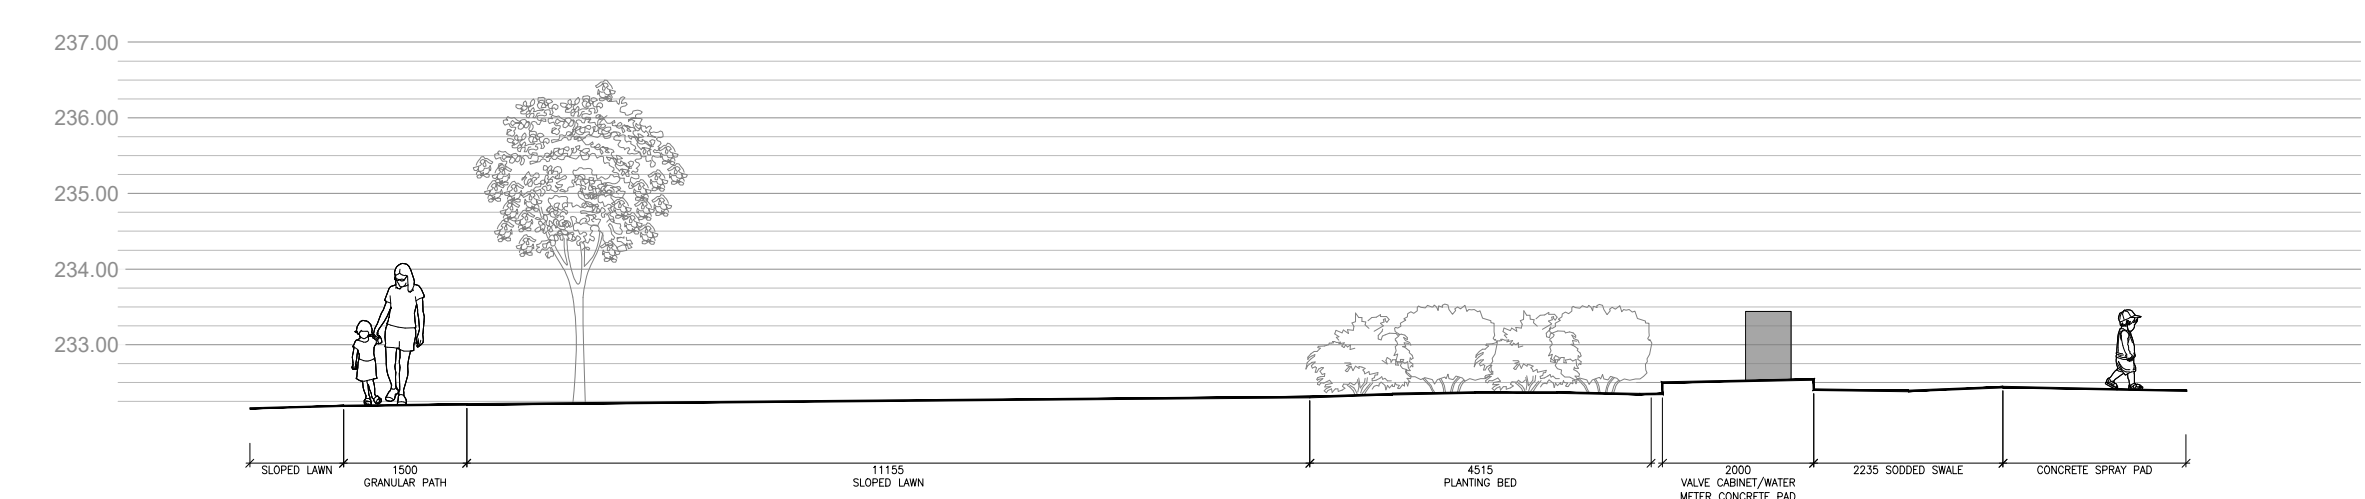

2 ENTRANCE BERM SECTION
L101L300 1:50



3 SOUTHERN BERM EXTENSION SECTION
L101L300 1:50

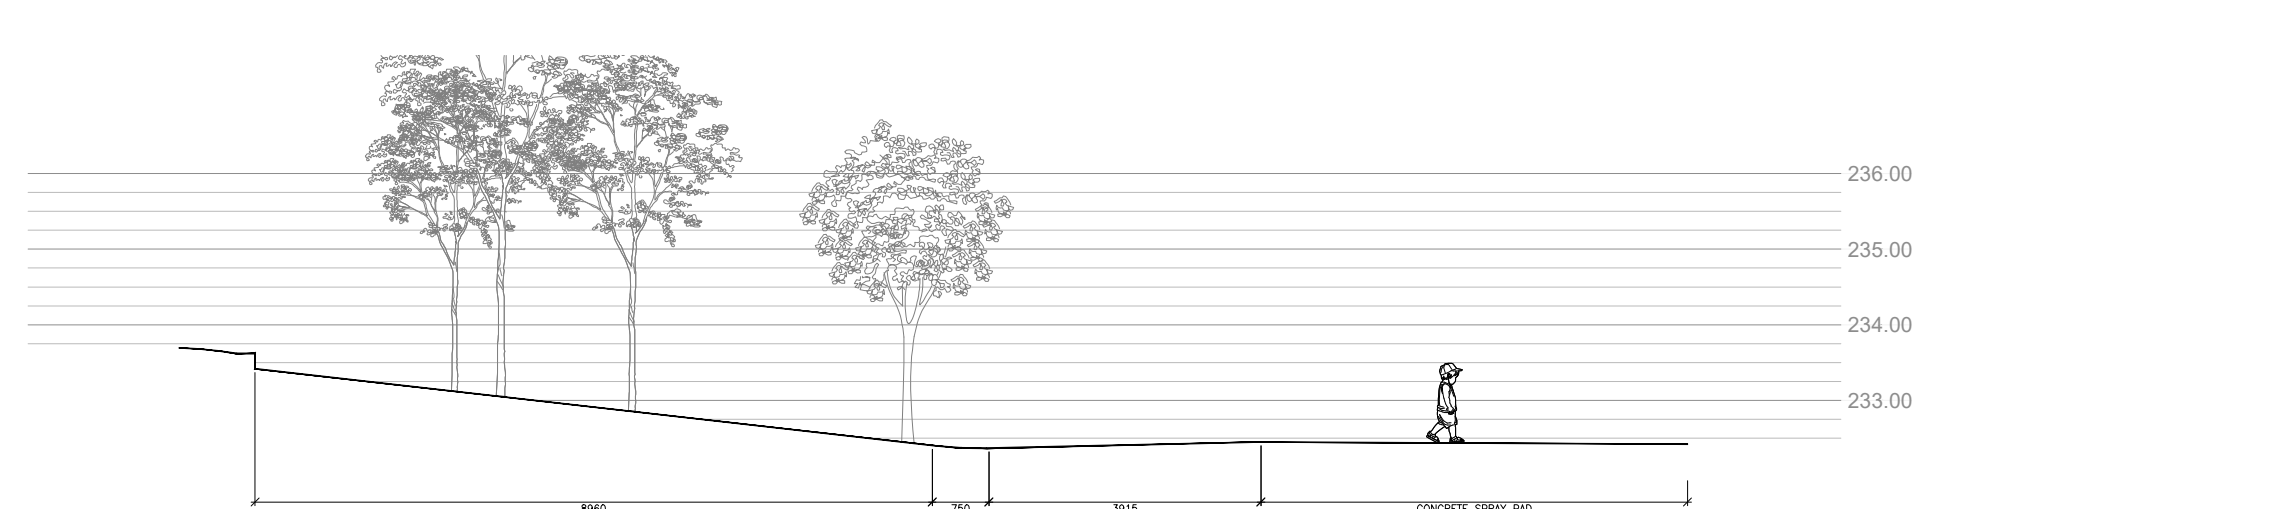

4 EXISTING BERM + SWALE
L101L300 1:50


ARCHITECTURE49
1600 BUFFALO PLACE | WINNIPEG, MB, CANADA R3T 6B8
Phone: 204-477-1260 | winnipeg@architecture49.com | architecture49.com
CONSULTANT



COPYRIGHT NOTICE
THIS DRAWING AND DESIGN IS COPYRIGHT PROTECTED.
DO NOT REPRODUCE OR REVISE WITHOUT WRITTEN
PERMISSION BY ARCHITECTURE49 INC.

SEAL:

THIS BAR IS 25mm LONG WHEN PLOTTED AT
CORRECT SCALE. DO NOT SCALE DRAWINGS.

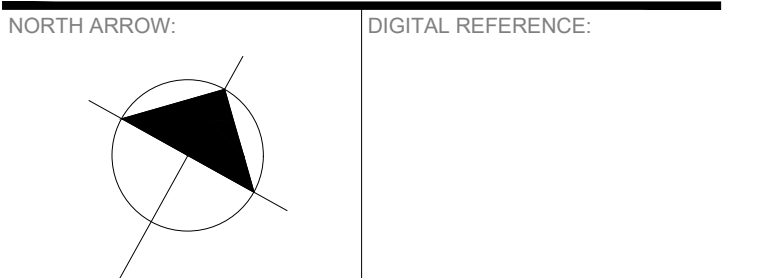

PROJECT NO.: CA0051966.1097 CONTRACT NO.
DRAWN BY: SM CHECKED BY: BB APPROVED BY: --
KEYPLAN:

0 2025/08/18 ISSUED FOR TENDER
NO. DATE ISSUED
PROJECT

SWCC RICHMOND SPRAY
PAD

DRAWING TITLE

SECTIONS

DRAWING NO. L300

BID OPP. NO. 663-2025

PRINT DATE: 2025-08-18