




1 DIRECT EMBED WASTE RECEPTACLE
L101/L401 1:20

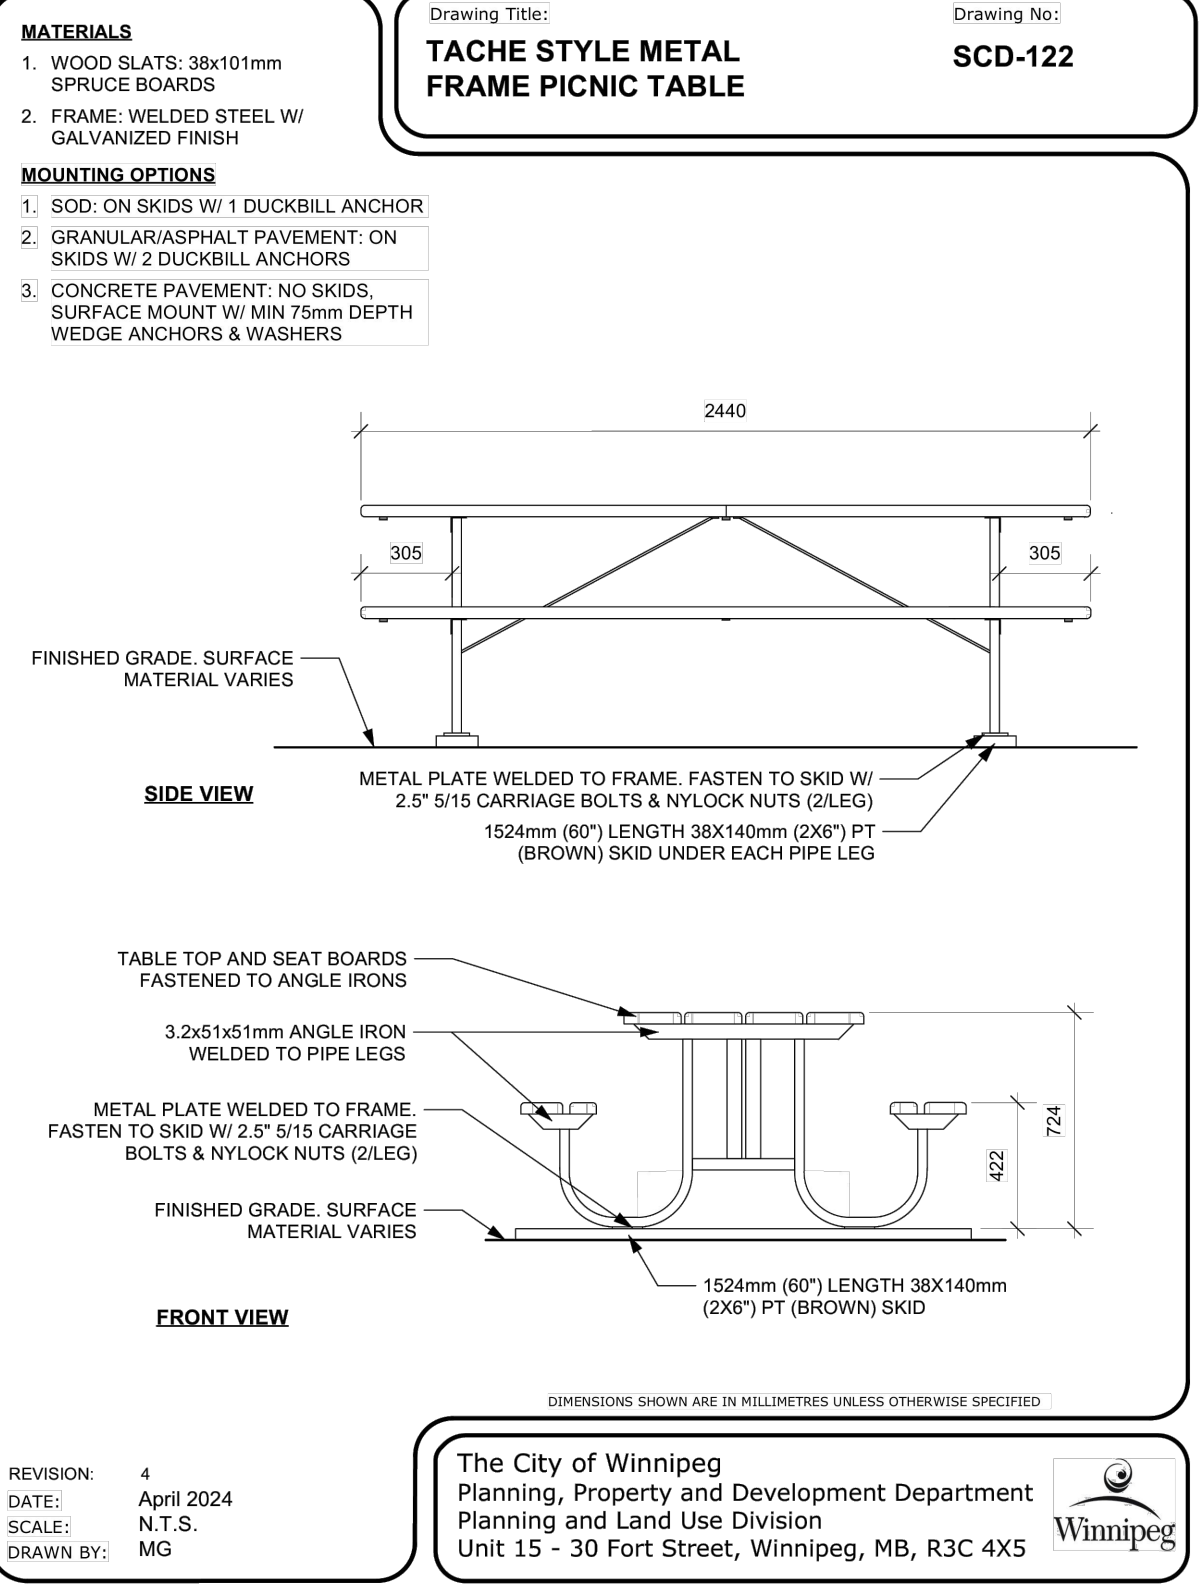



3 SURFACE MOUNTED PICNIC TABLE
L101/L401 1:20

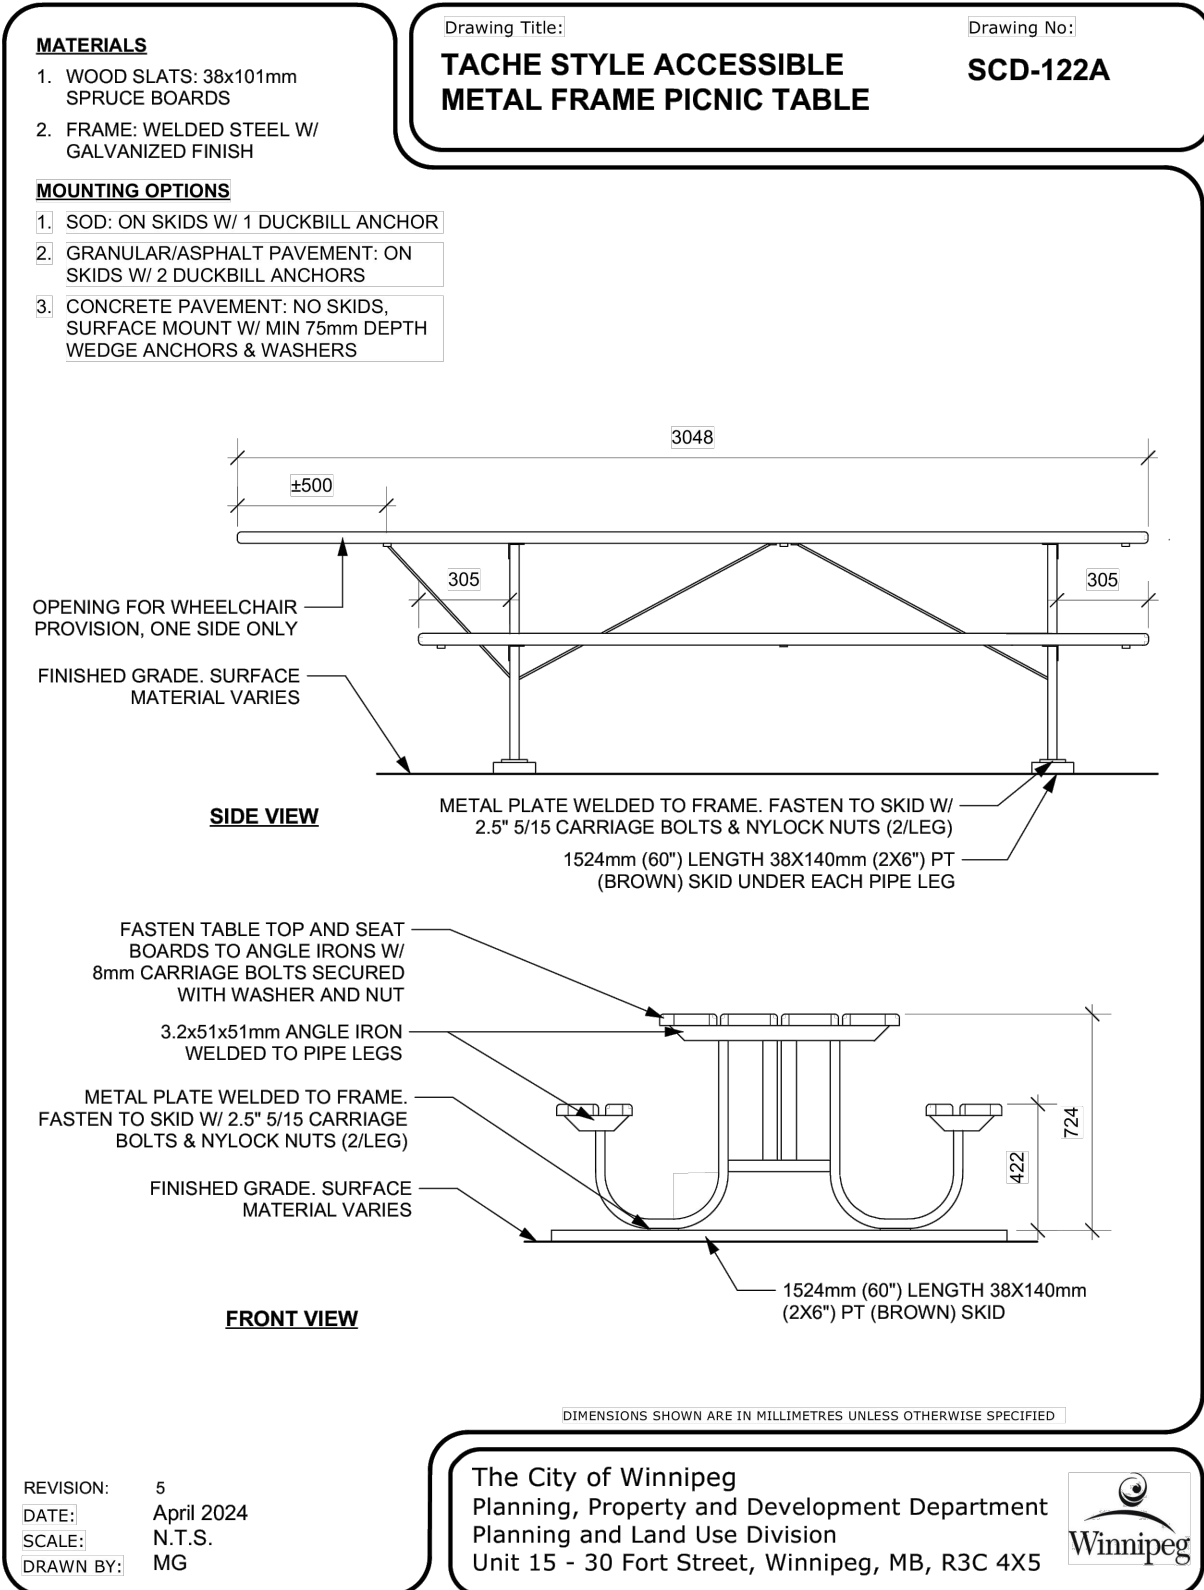


2 ACCESSIBLE PICNIC TABLE
L101/L401 1:20

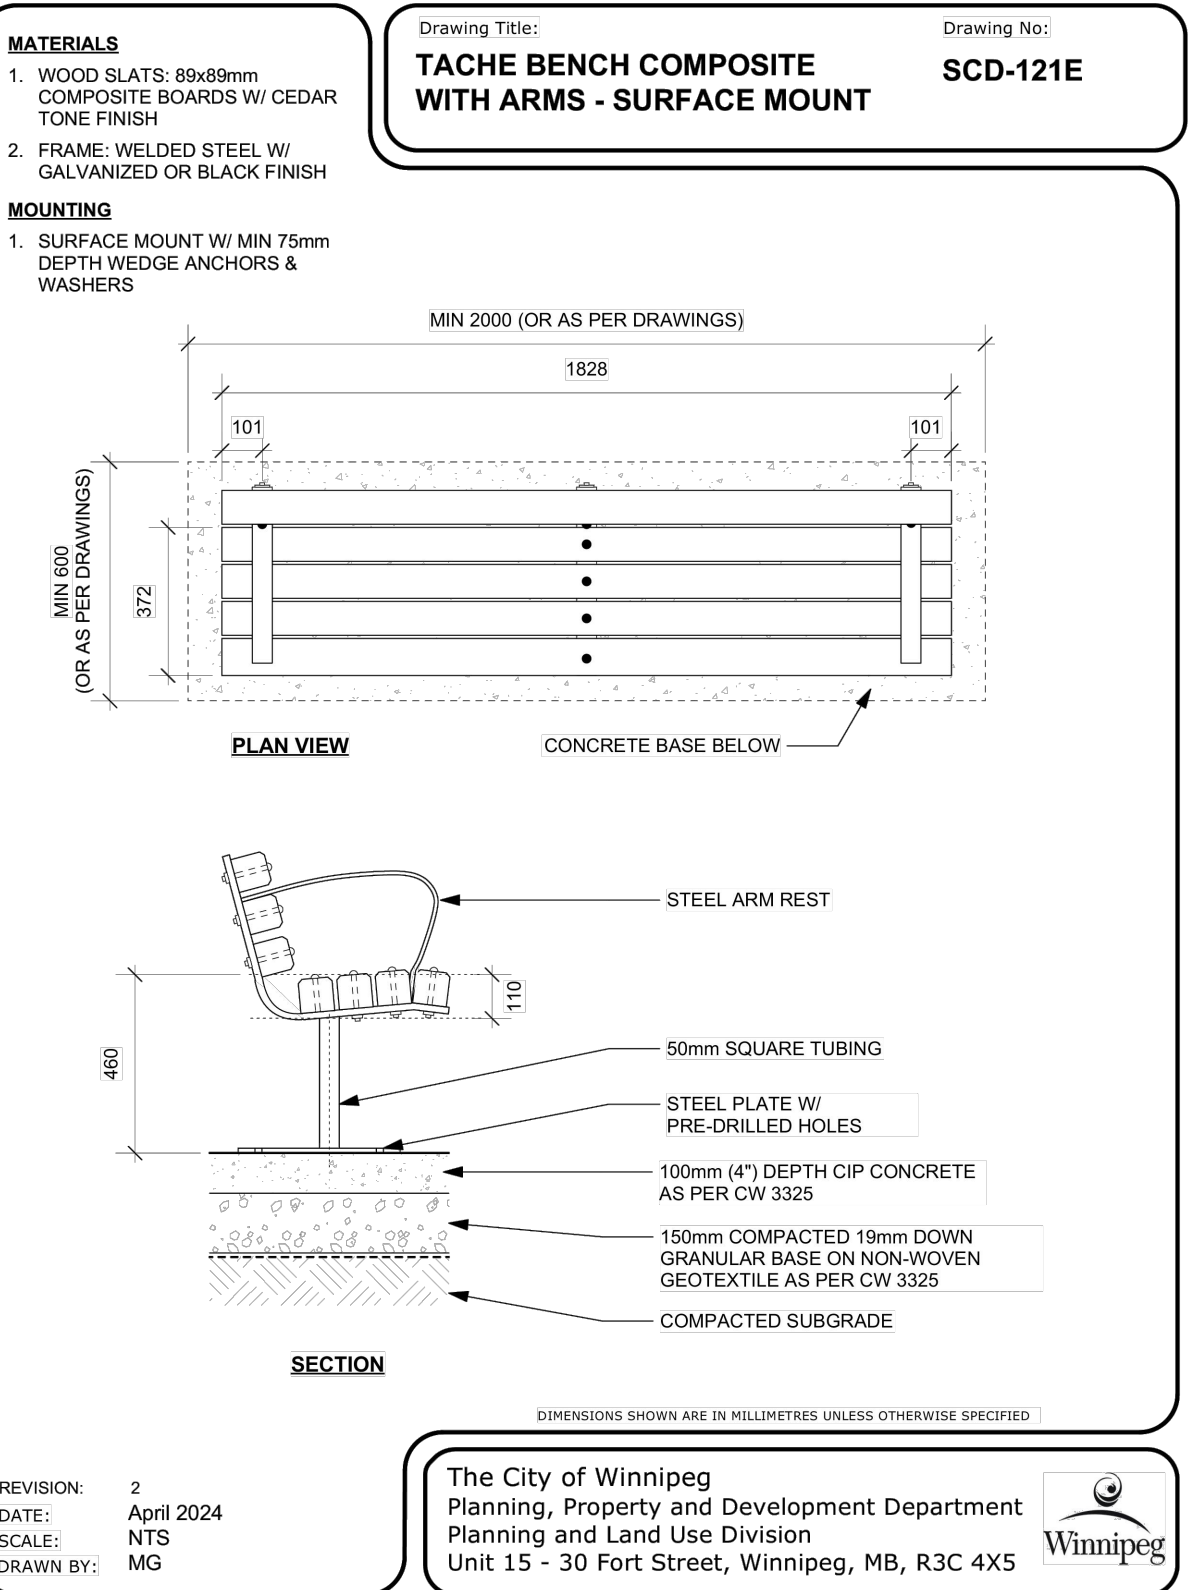


4 SURFACE MOUNTED BENCH
L101/L401 1:20

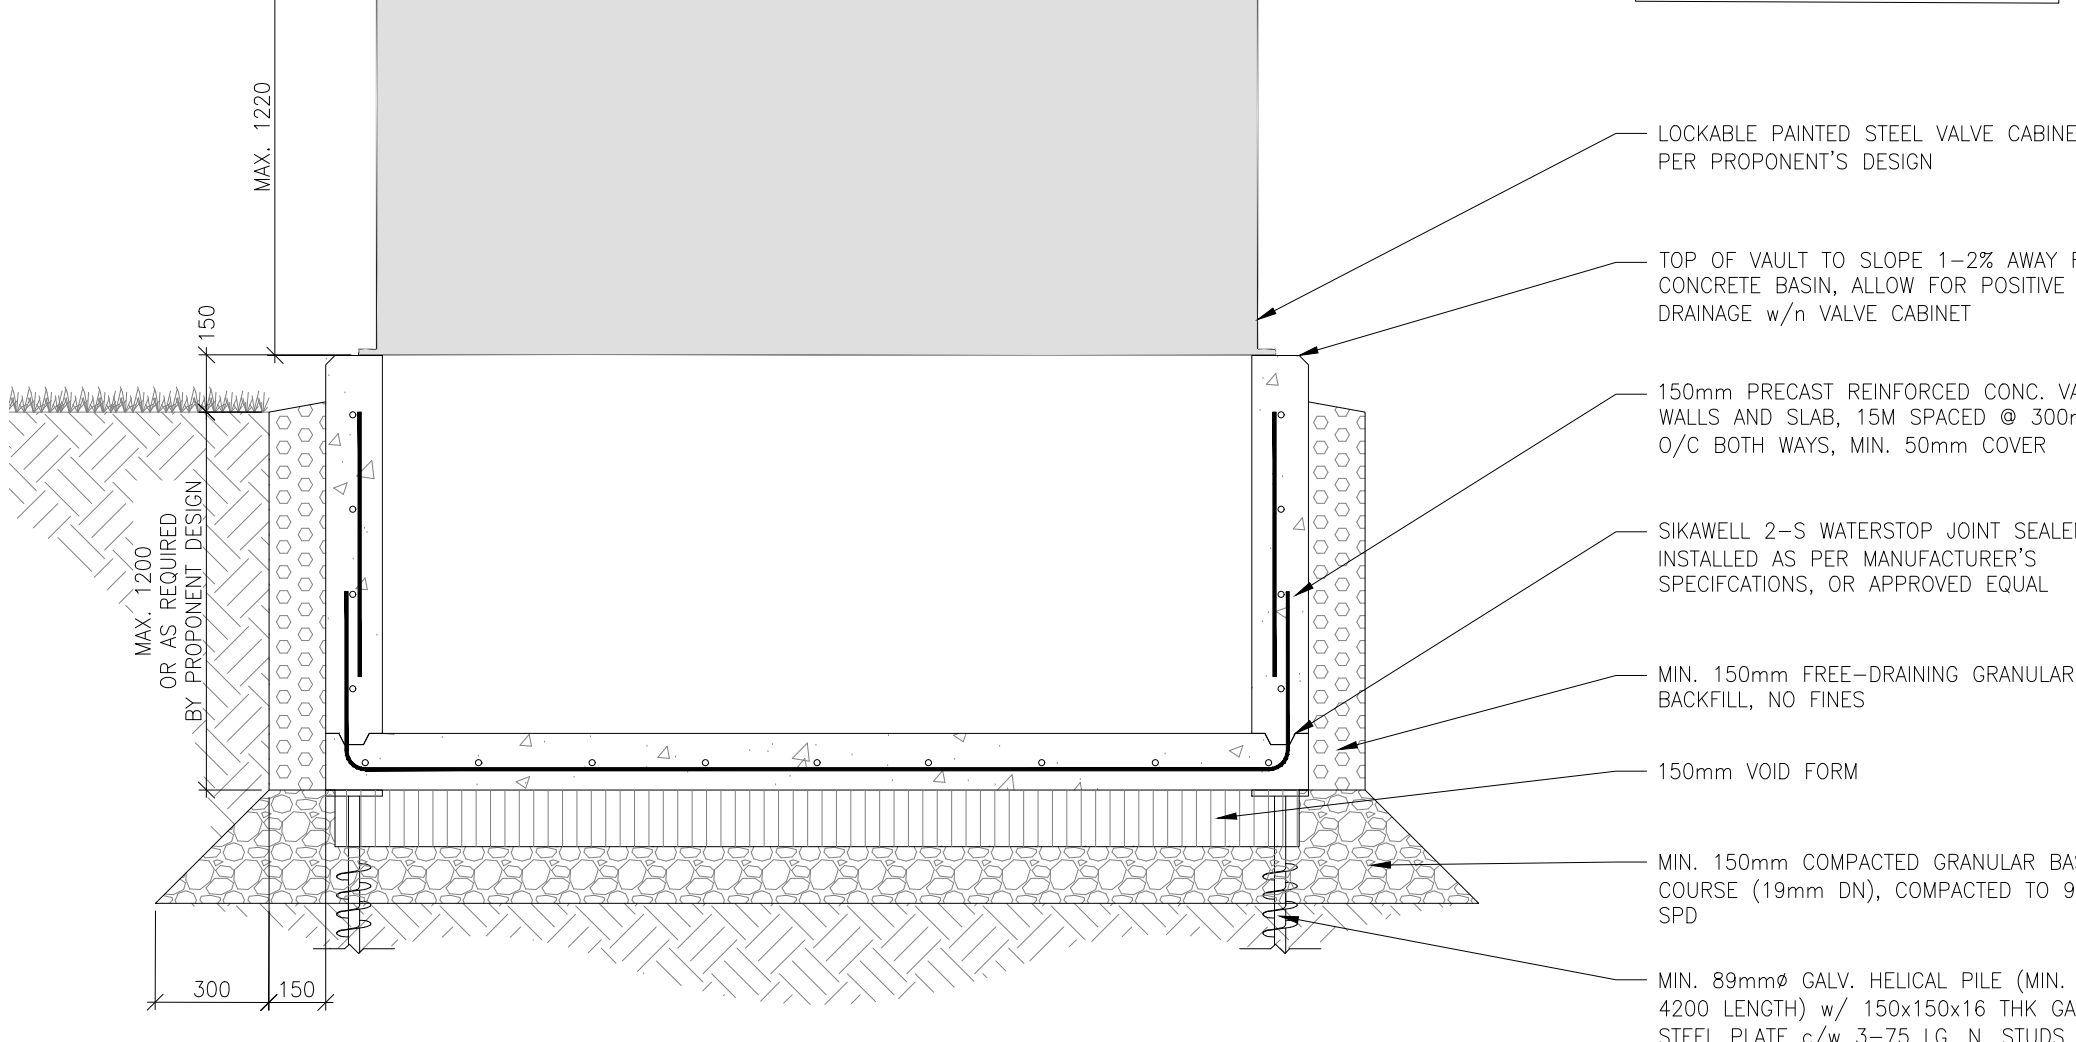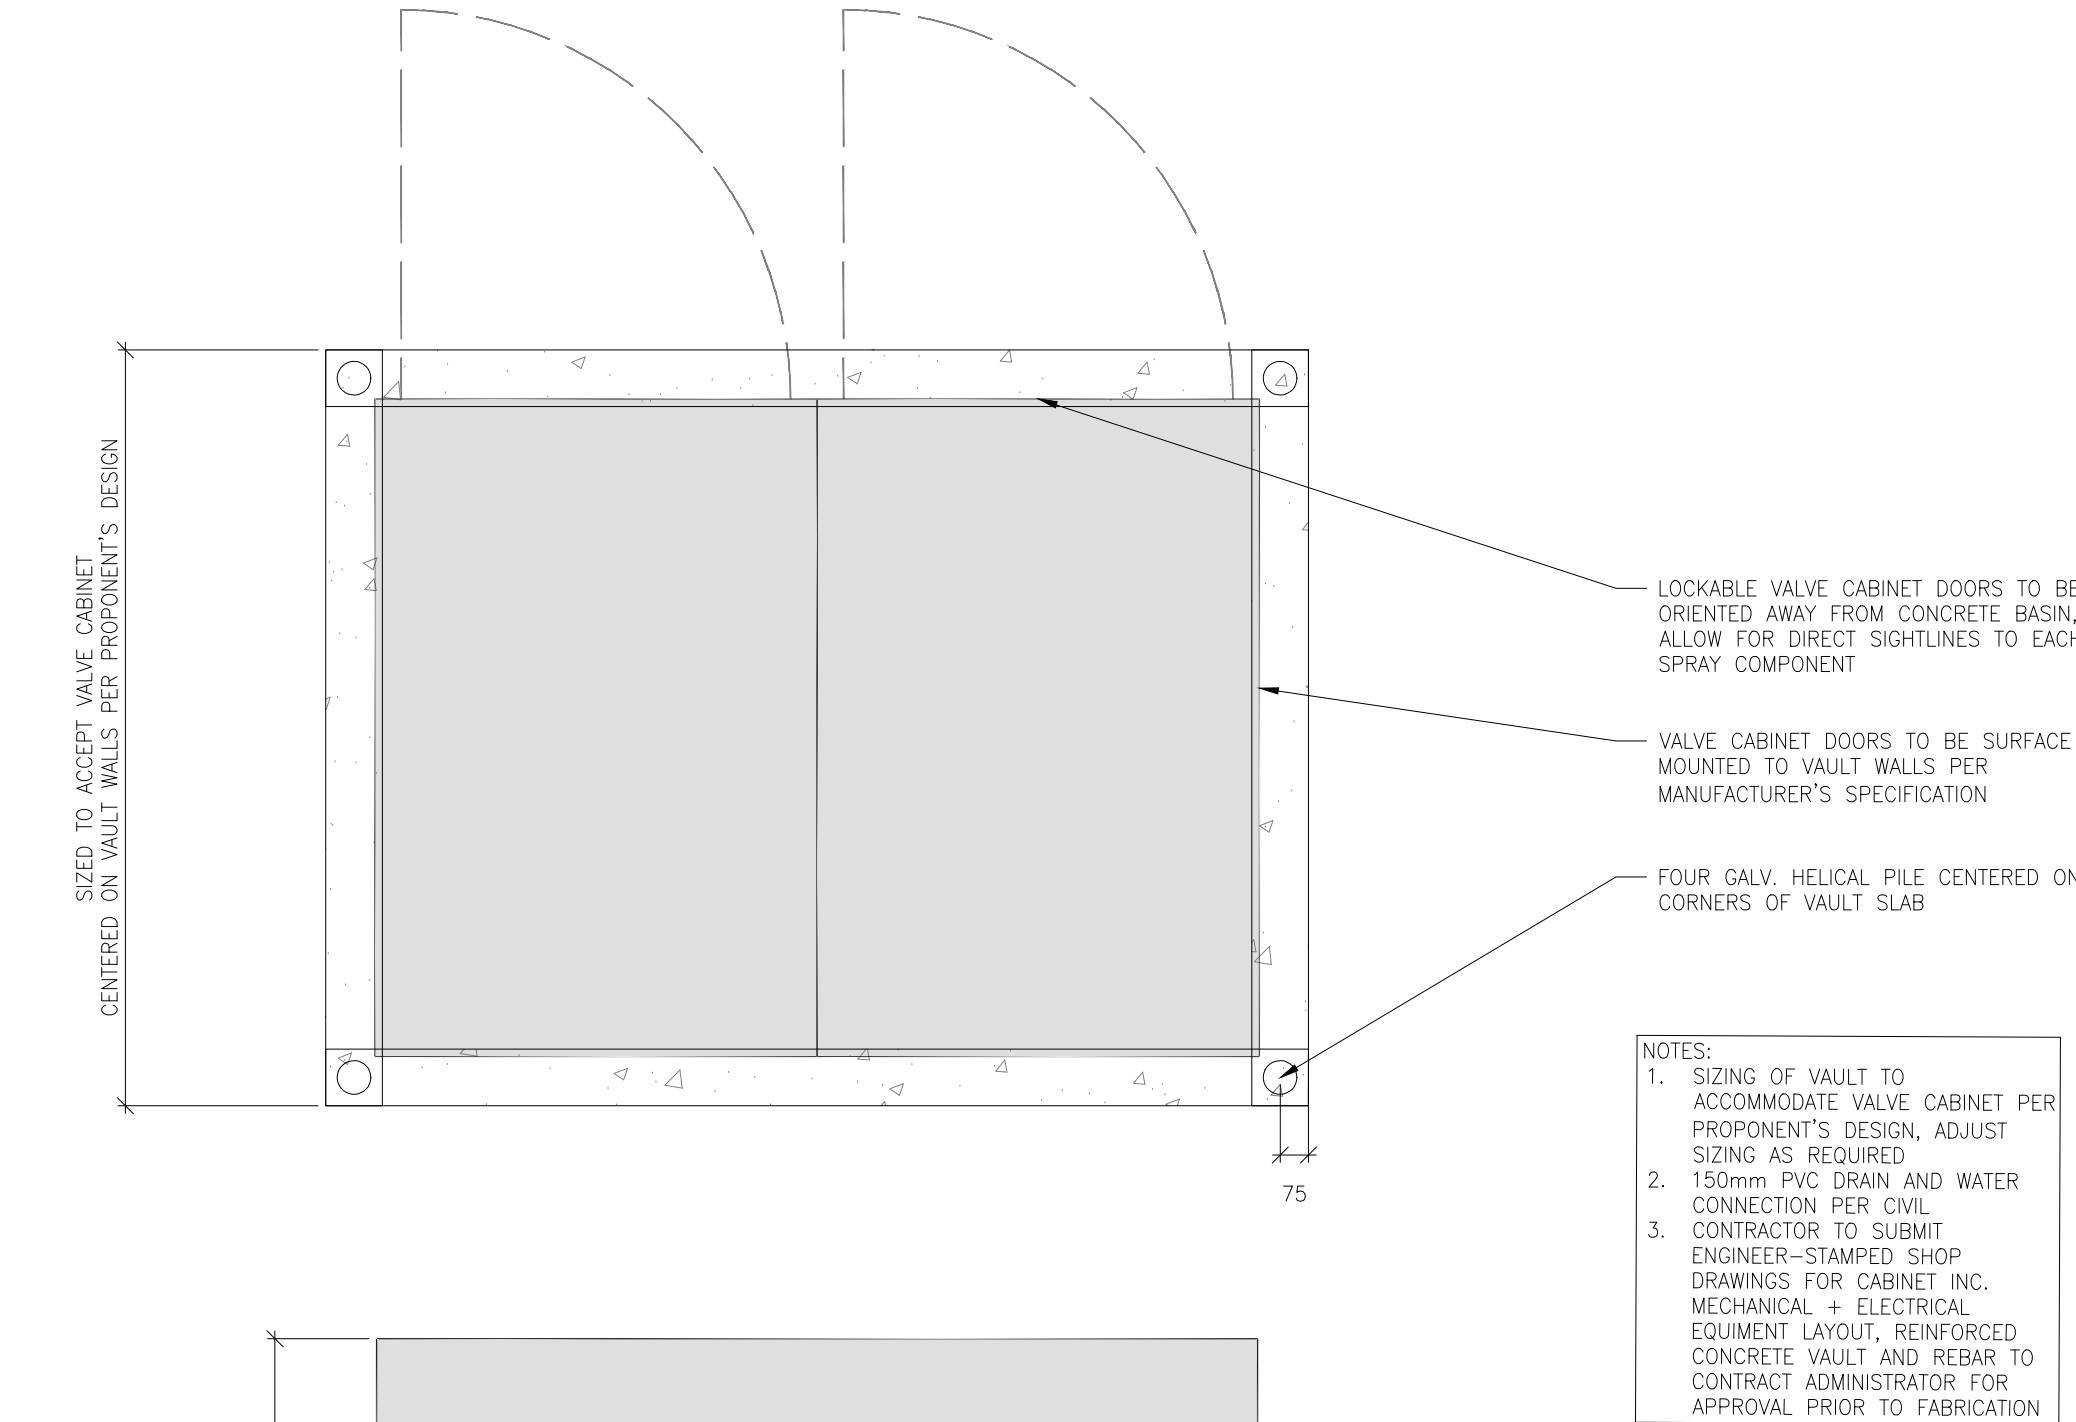

5 REINFORCED CONCRETE VAULT
L101/L401 1:20

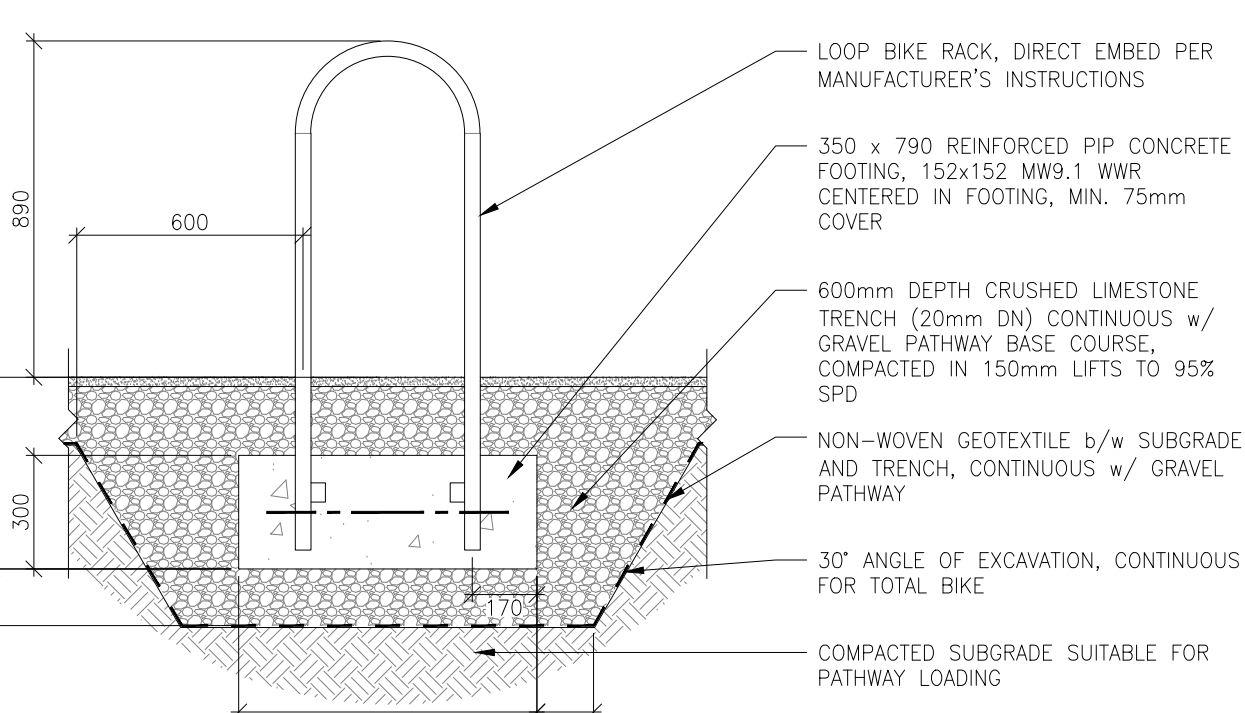

6 DIRECT EMBED BIKE RACK
L101/L401 1:20

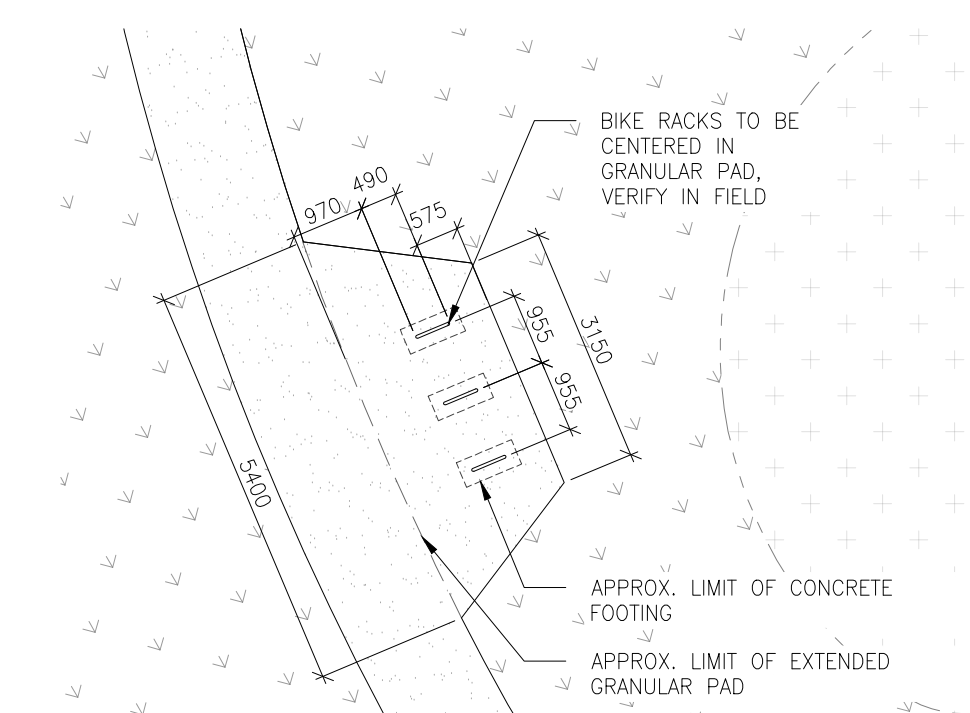

7 BIKE RACK GRANULAR PAD PLAN
L101/L400 1:100