




LANE FROM HERITAGE BOULEVARD TO PEBBLEWOOD LANE - PLAN VIEW
Scale 1:500

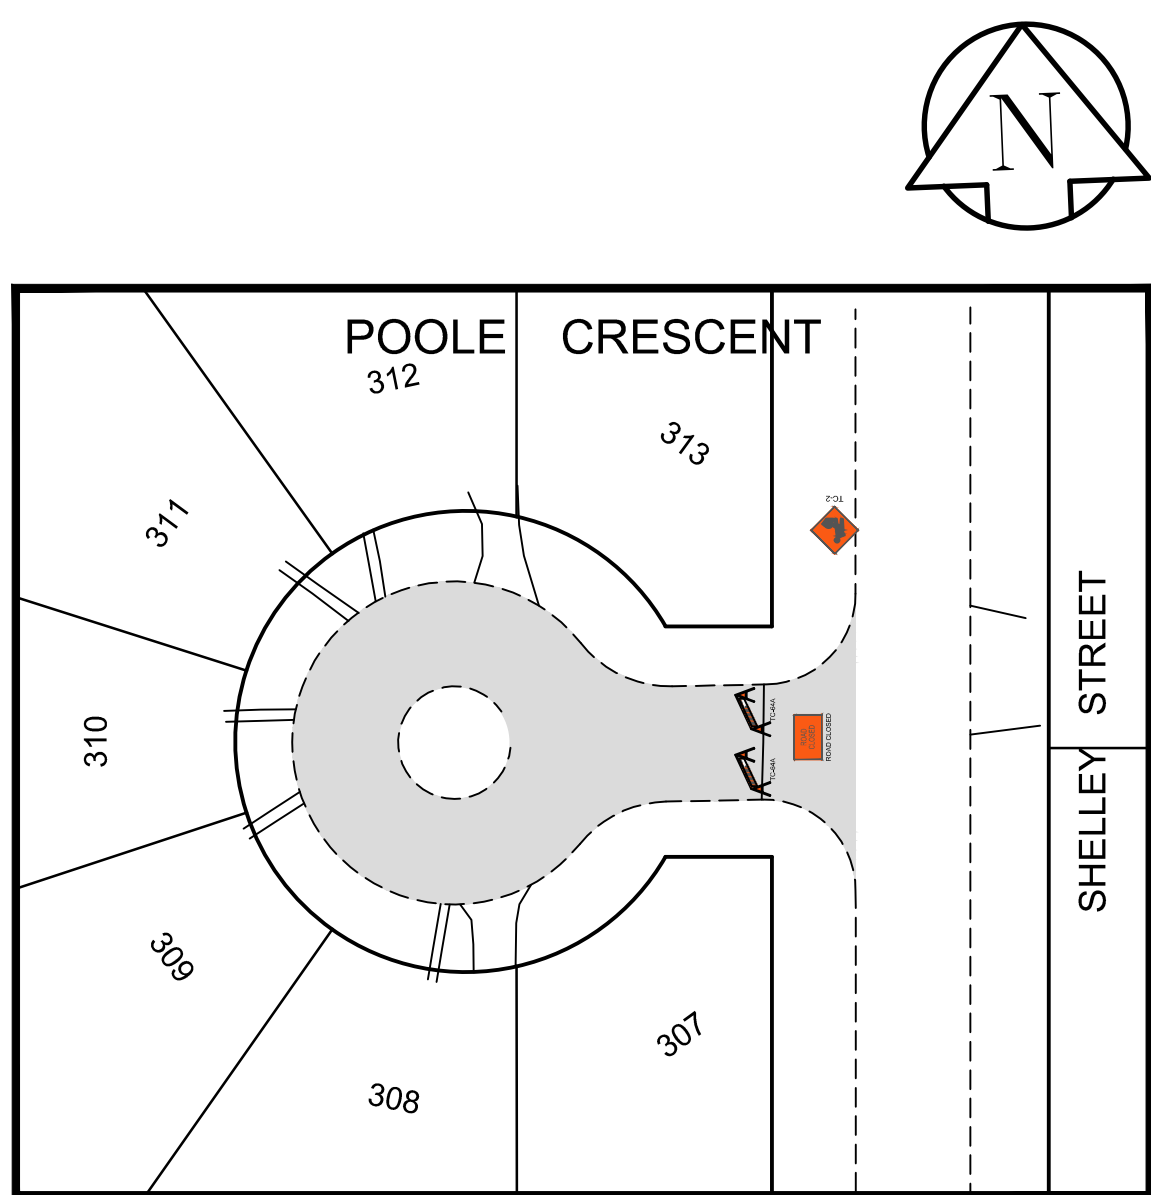

POOLE CRESCENT - END TO SHELLEY STREET - PLAN VIEW
Scale 1:500

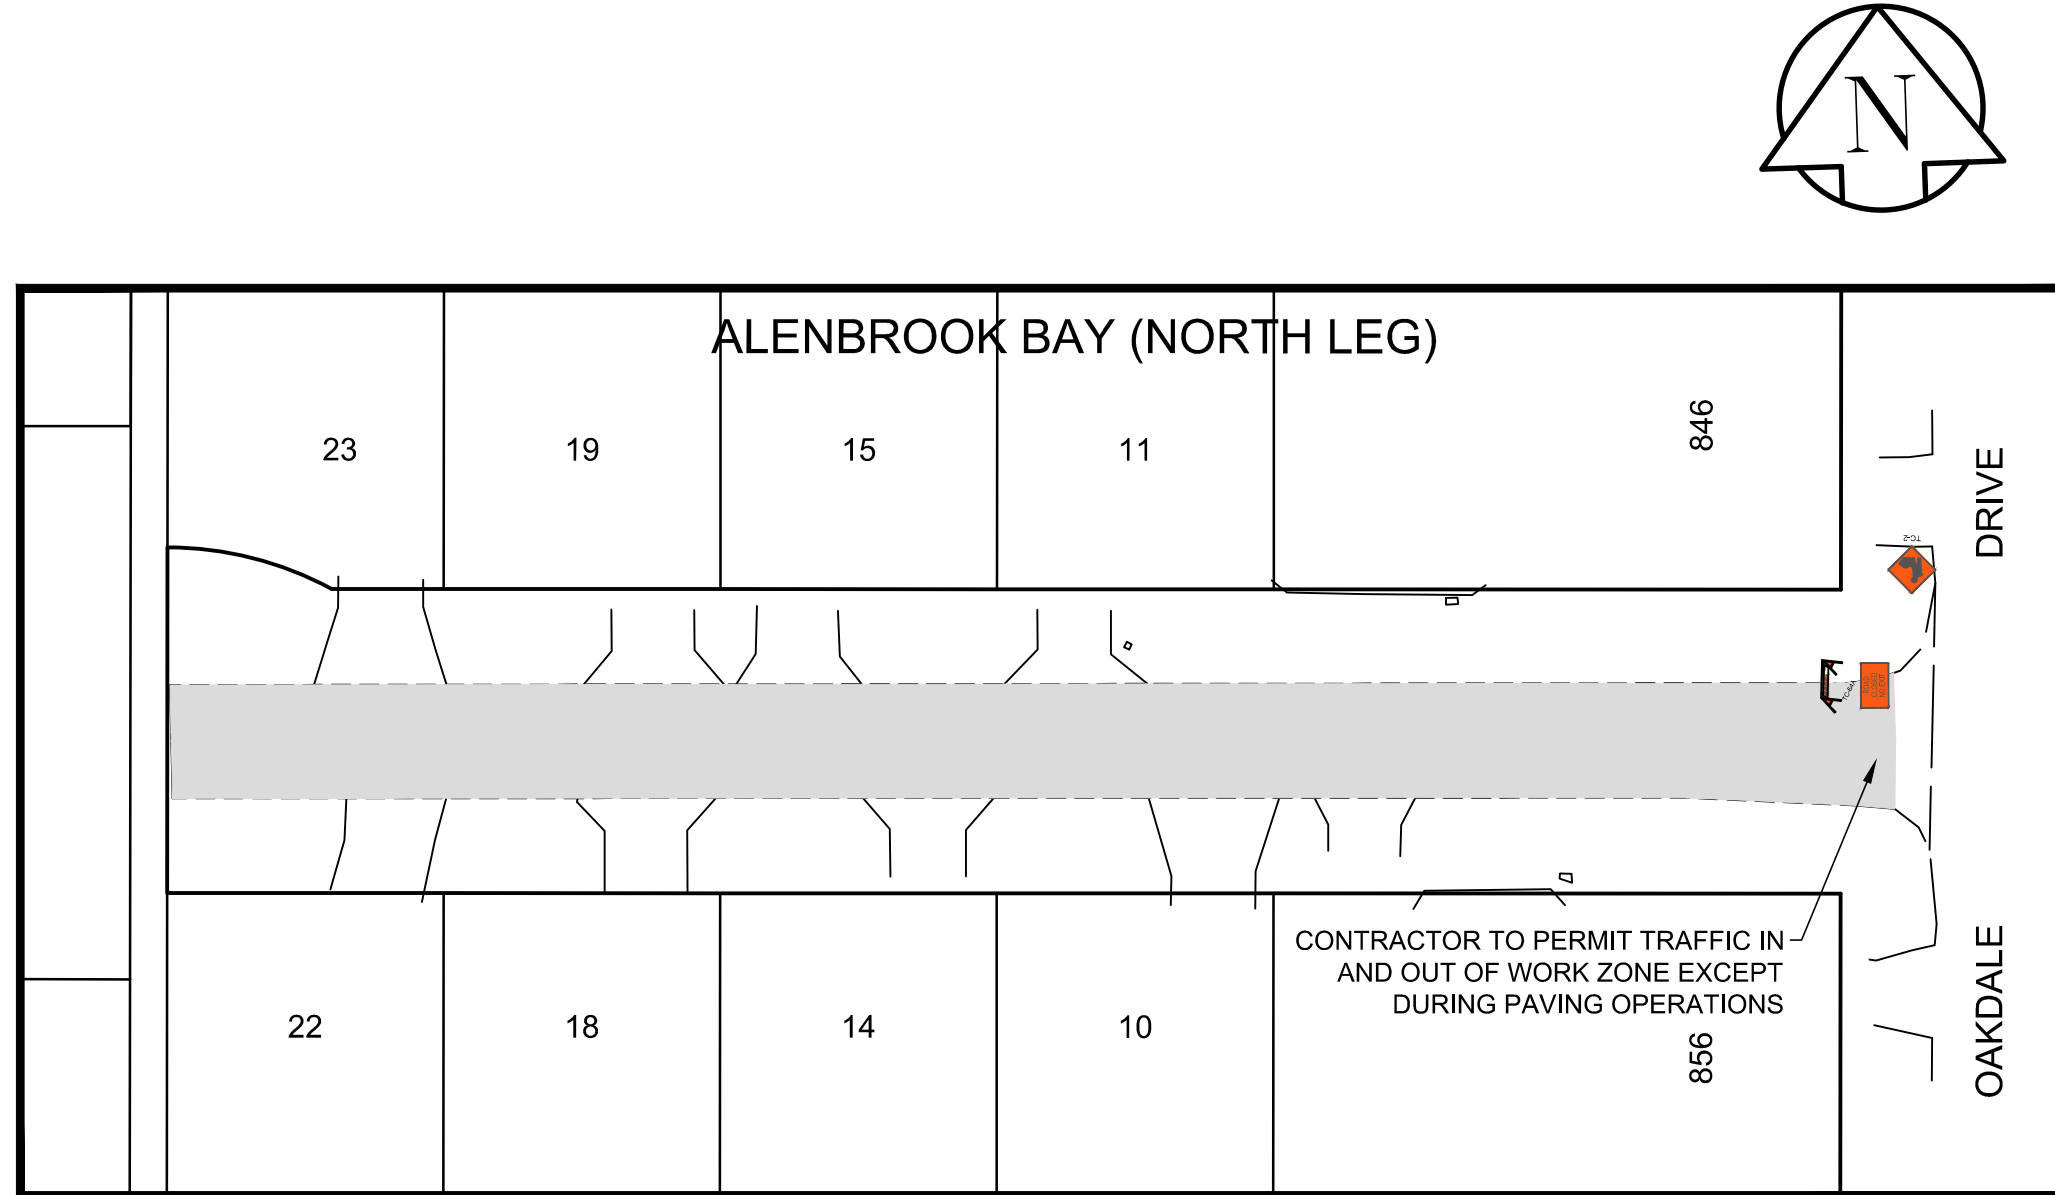

ALENBROOK BAY (NORTH LEG) - END TO OAKDALE DRIVE - PLAN VIEW
Scale 1:500

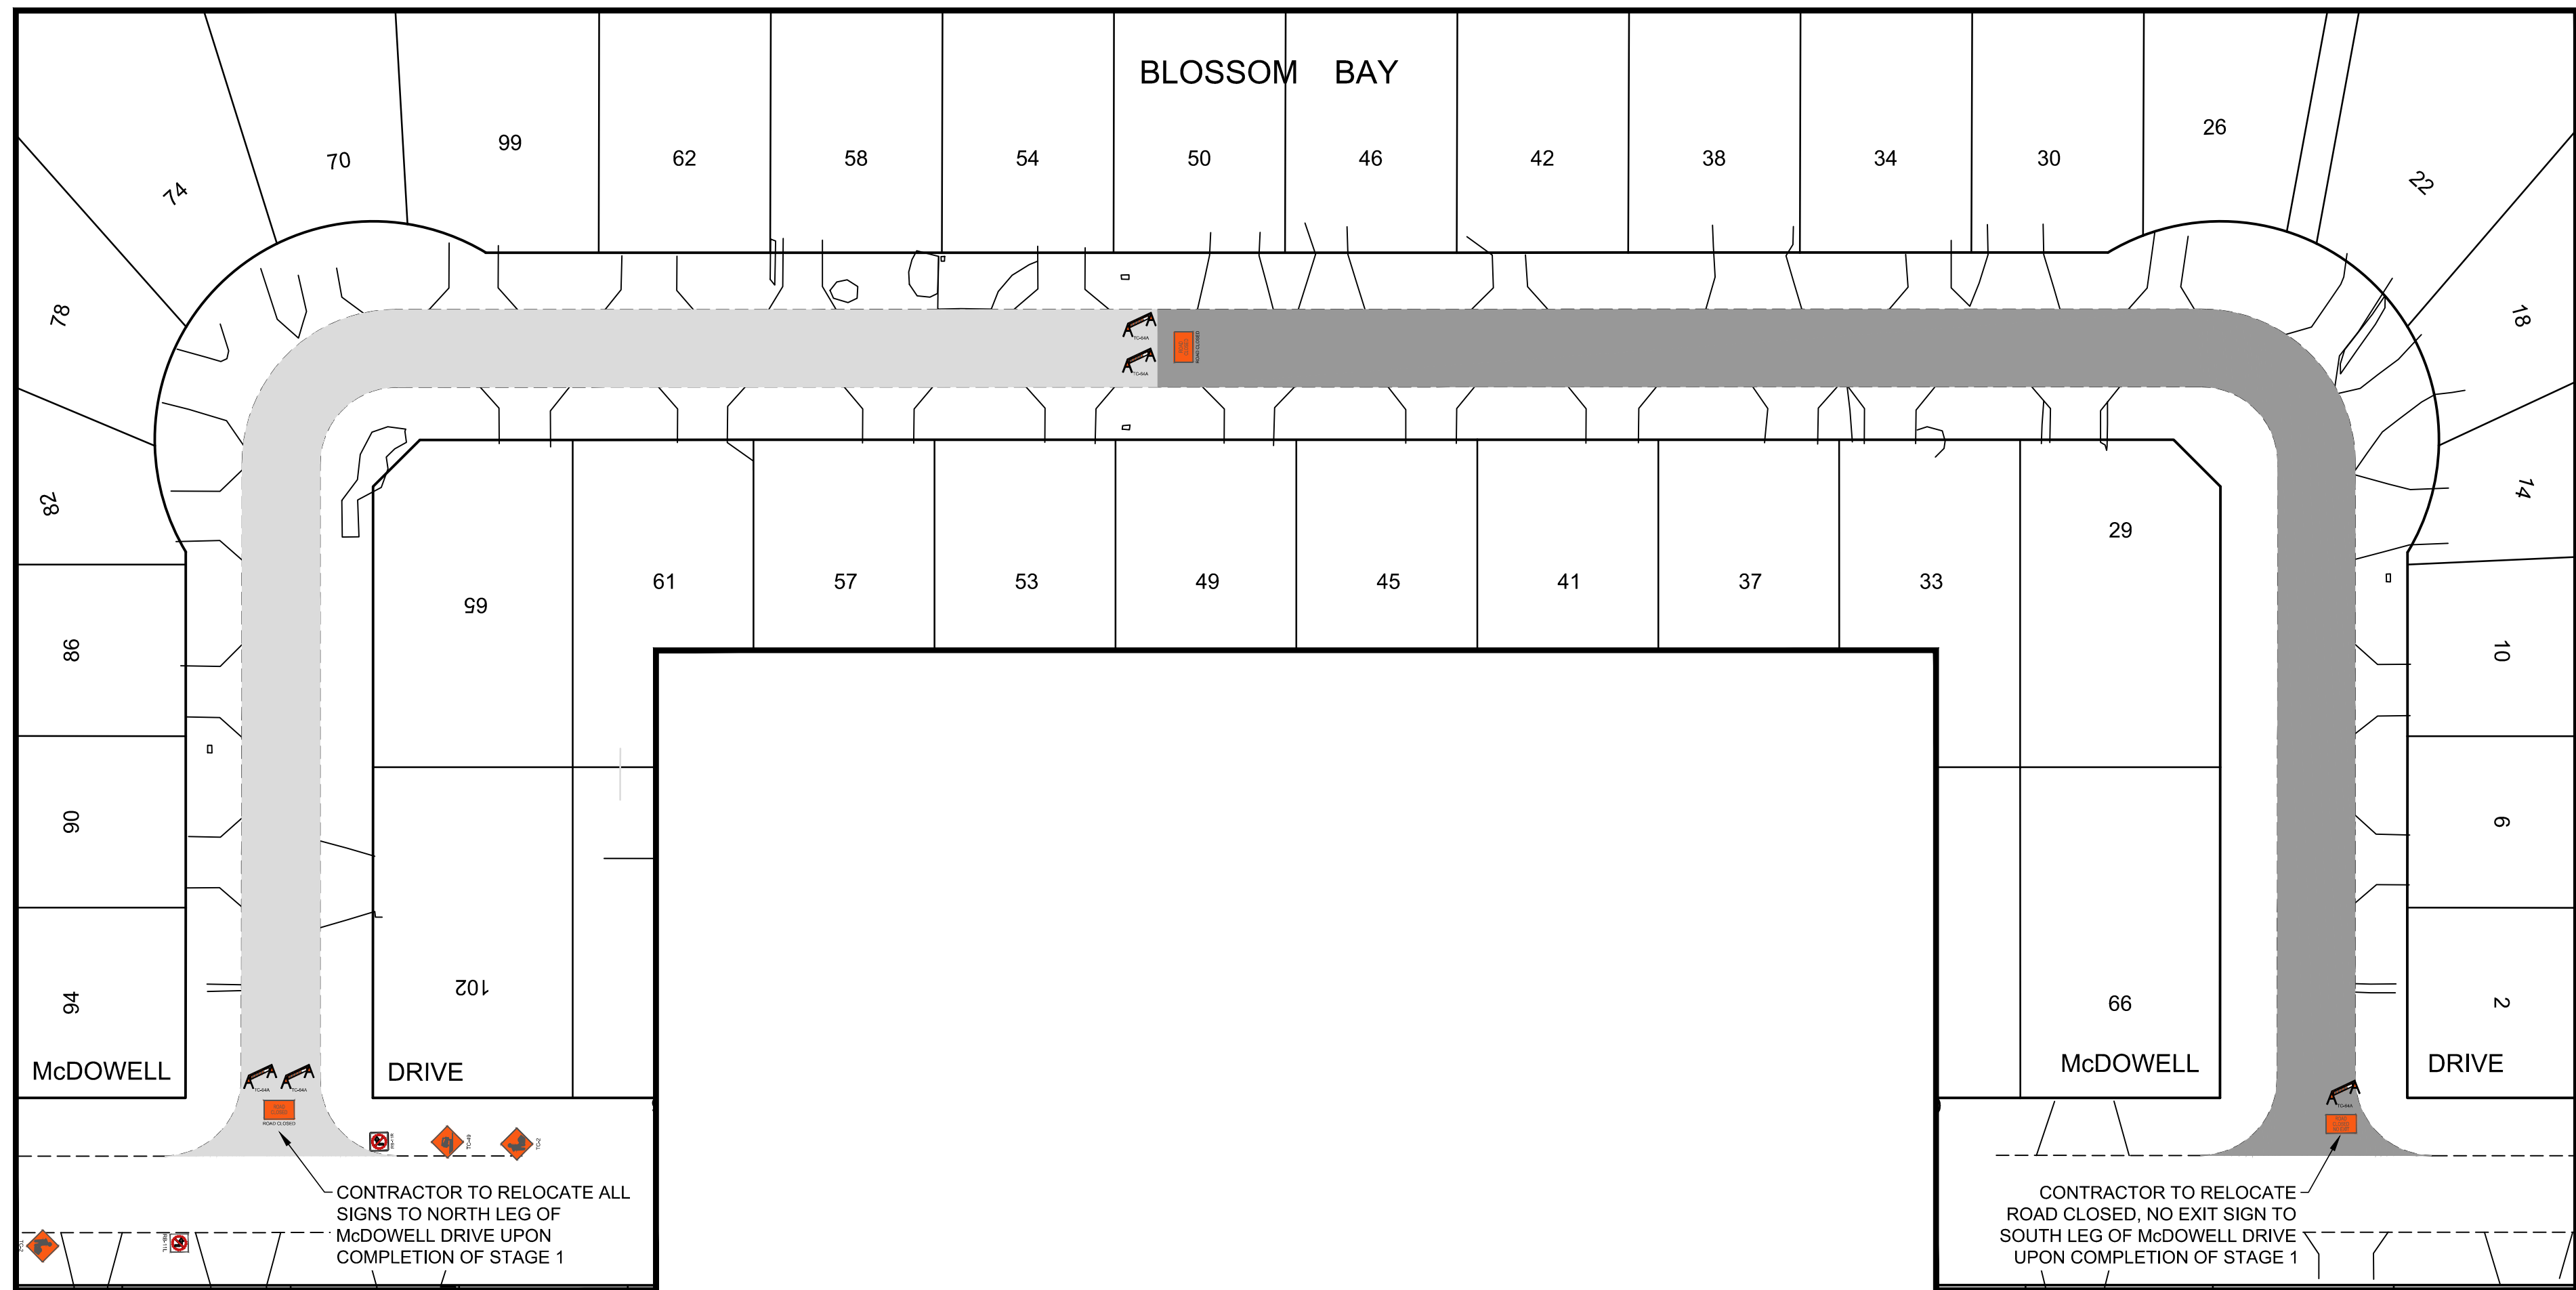

BLOSSOM BAY - McDOWELL DRIVE TO McDOWELL DRIVE - PLAN VIEW
Scale 1:500

- LEGEND
- STAGE 1 WORK AREA
 - STAGE 2 WORK AREA

- NOTES:
- ALL TEMPORARY SIGNAGE AND TRAFFIC CONTROL TO BE IN ACCORDANCE WITH THE LATEST EDITION OF THE MANUAL OF TEMPORARY TRAFFIC CONTROL ON CITY STREETS.
 - CONTRACTOR TO MAINTAIN VEHICLE ACCESS TO ALL SIDE STREETS, PRIVATE APPROACHES AT ALL TIMES UNLESS NOTED BY THE CONTRACT ADMINISTRATOR. ANY DISRUPTION TO BE APPROVED BY THE CONTRACT ADMINISTRATOR AND CONTRACTOR TO ADVISE OWNER.
 - PROPERLY EQUIPPED FLAG PERSONS ARE REQUIRED WHEN MOVING ANY CONSTRUCTION VEHICLES INTO OR OUT OF TRAFFIC.
 - CONTRACTOR TO INSTALL AND MAINTAIN ALL REQUIRED SIGNAGE. CONTRACTOR IS RESPONSIBLE FOR TRAFFIC CONTROL SIGNAGE AND REGULATORY SIGNAGE, WHICH INCLUDES POSTING PARKING RESTRICTIONS FOR CONSTRUCTION ACCESS.
 - ALL BARRICADES UTILIZED FOR SIDEWALK CLOSURES SHALL HAVE A LOWER CROSS BAR.

LOCATION APPROVED UNDERGROUND STRUCTURES

SUPV. U/G STRUCTURES COMMITTEE DATE

NOTE:
LOCATION OF UNDERGROUND STRUCTURES AS SHOWN ARE BASED ON THE BEST INFORMATION AVAILABLE. BUT NO GUARANTEE IS GIVEN THAT ALL EXISTING UTILITIES ARE SHOWN OR THAT THE GIVEN LOCATIONS ARE EXACT. CONFIRMATION OF EXISTENCE AND EXACT LOCATION OF ALL SERVICES MUST BE OBTAINED FROM THE INDIVIDUAL UTILITIES BEFORE PROCEEDING WITH CONSTRUCTION.

B.M. ELEV.

0	ISSUED FOR TENDER	03/20/2025	BC		
A	ISSUED FOR REVIEW	01/31/2025	BC		
NO.	REVISIONS	DATE	BY	DATE	01/31/2025

AECOM

DESIGNED BY	BC	CHECKED BY	RC
DRAWN BY	RAM	APPROVED BY	RC
HOR. SCALE:	1:500	RELEASED FOR CONSTRUCTION BY:	
VERTICAL:	N/A		
DATE	01/31/2025	DATE	

ENGINEER'S SEAL

CONSULTANT DRAWING NO. CT-01



THE CITY OF WINNIPEG
PUBLIC WORKS DEPARTMENT
ENGINEERING DIVISION

2025 LOCAL STREET
RENEWAL PROGRAM

LANE FROM HERITAGE BOULEVARD TO PEBBLEWOOD LANE
POOLE CRESCENT - END TO SHELLEY STREET
BLOSSOM BAY - McDOWELL DRIVE TO McDOWELL DRIVE
ALENBROOK BAY (NORTH LEG) - END TO OAKDALE DRIVE
CONSTRUCTION SIGNAGE AND STAGING PLAN

CITY DRAWING NUMBER
SHEET 01 OF 33

**ENGINEERS
GEOSCIENTISTS
MANITOBA**
Certificate of Authorization
AECOM Canada ULC
No. 4671 Date: 03/20/2025

METRIC
WHOLE NUMBERS INDICATE MILLIMETRES
DECIMALIZED NUMBERS INDICATE METRES