




# THE CITY OF WINNIPEG

WATER AND WASTE DEPARTMENT  
ENGINEERING SERVICES DIVISION

## SHOAL LAKE AQUEDUCT MANHOLE REPAIRS

TENDER NO. 82-2025

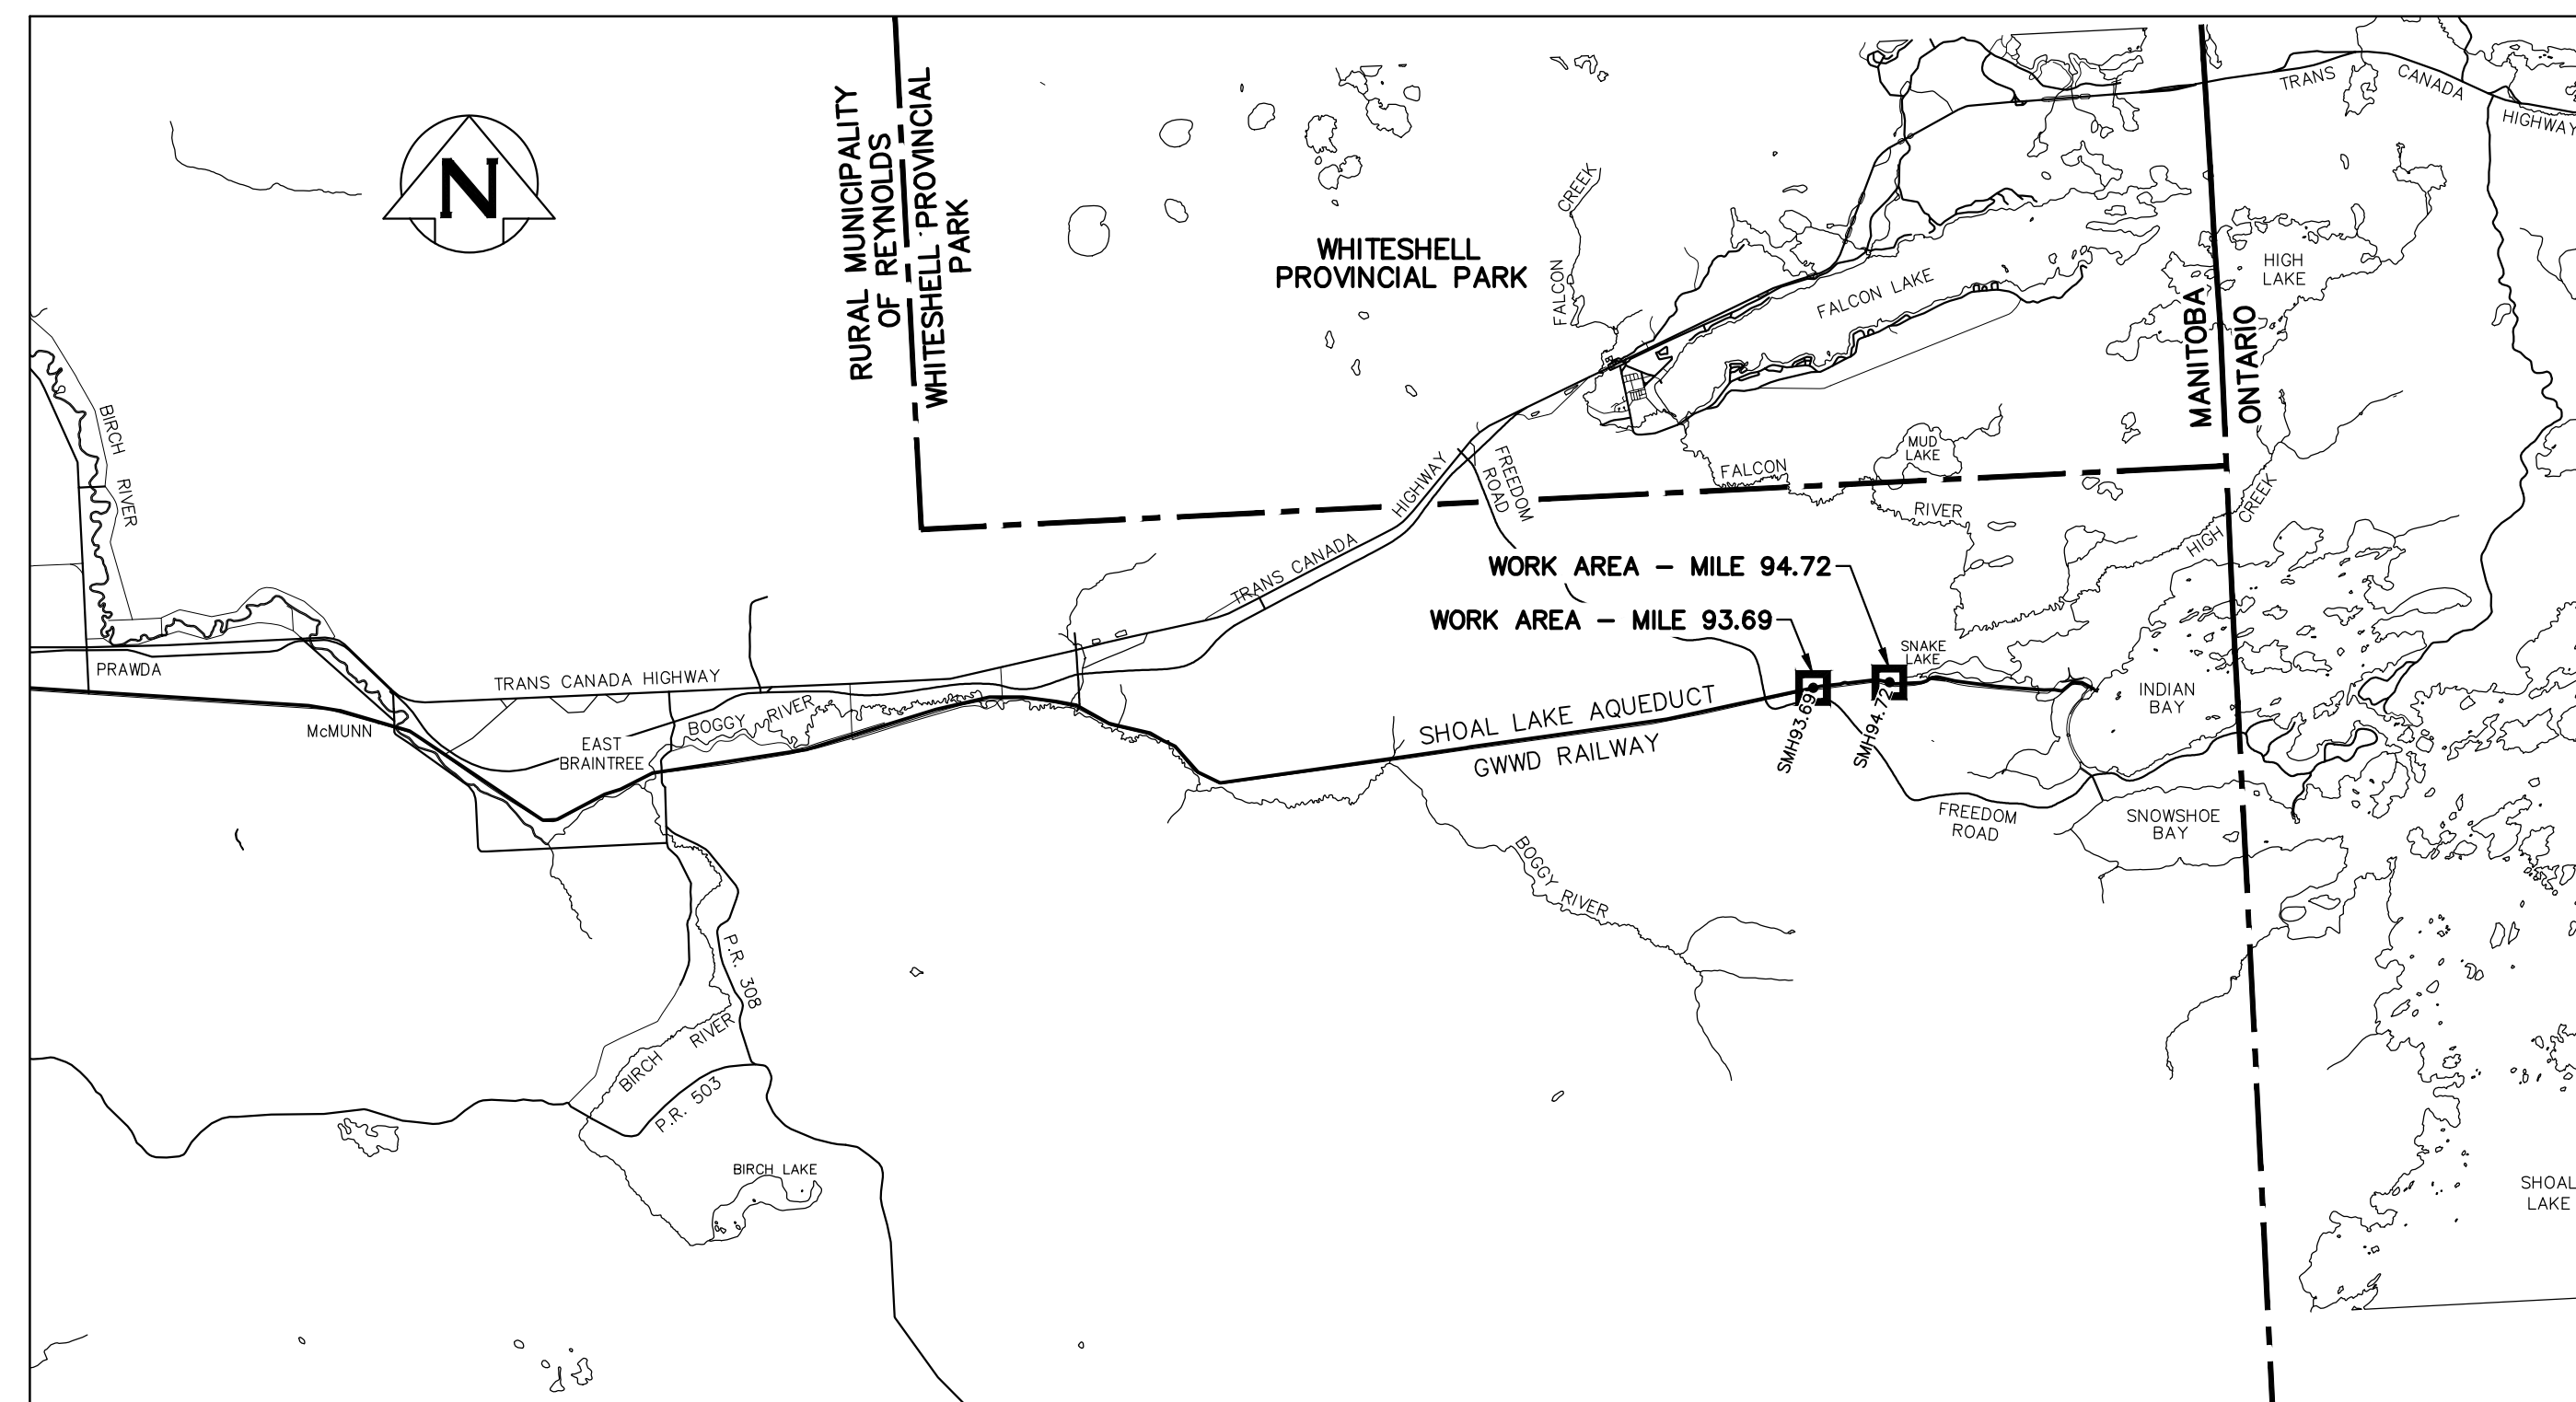

KEY MAP – SHOAL LAKE AQUEDUCT MANHOLES

SCALE: 1:150,000  
0 2 4 6 8km



SHEET 1 OF 15

CITY DRAWING NUMBER

1-0751A-D0008-001

ISSUED FOR CONSTRUCTION

FILE PATH: U:\133600064\09. CAD\07 Sheets\3 SLA DD\  
FILE NAME: 1 COVER.dwg