

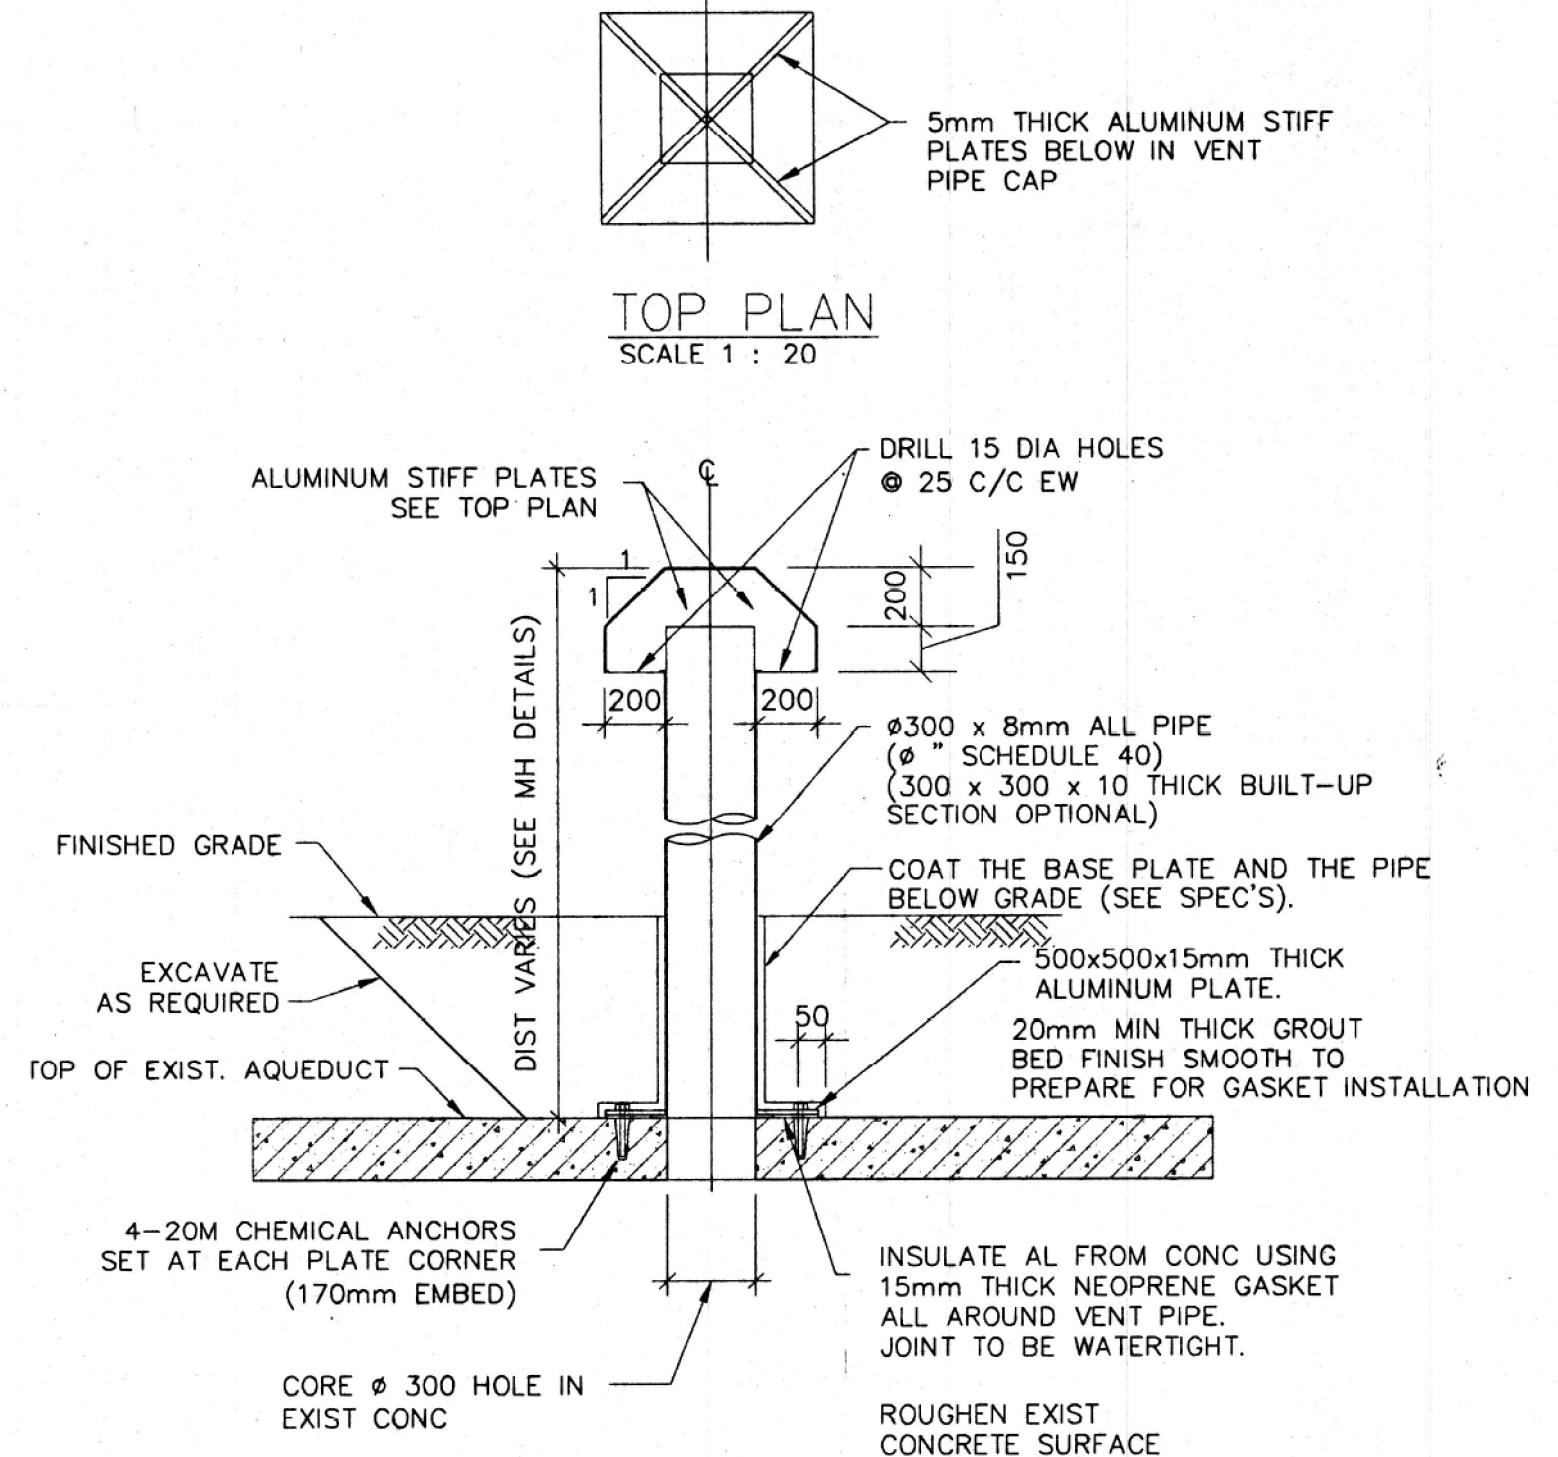
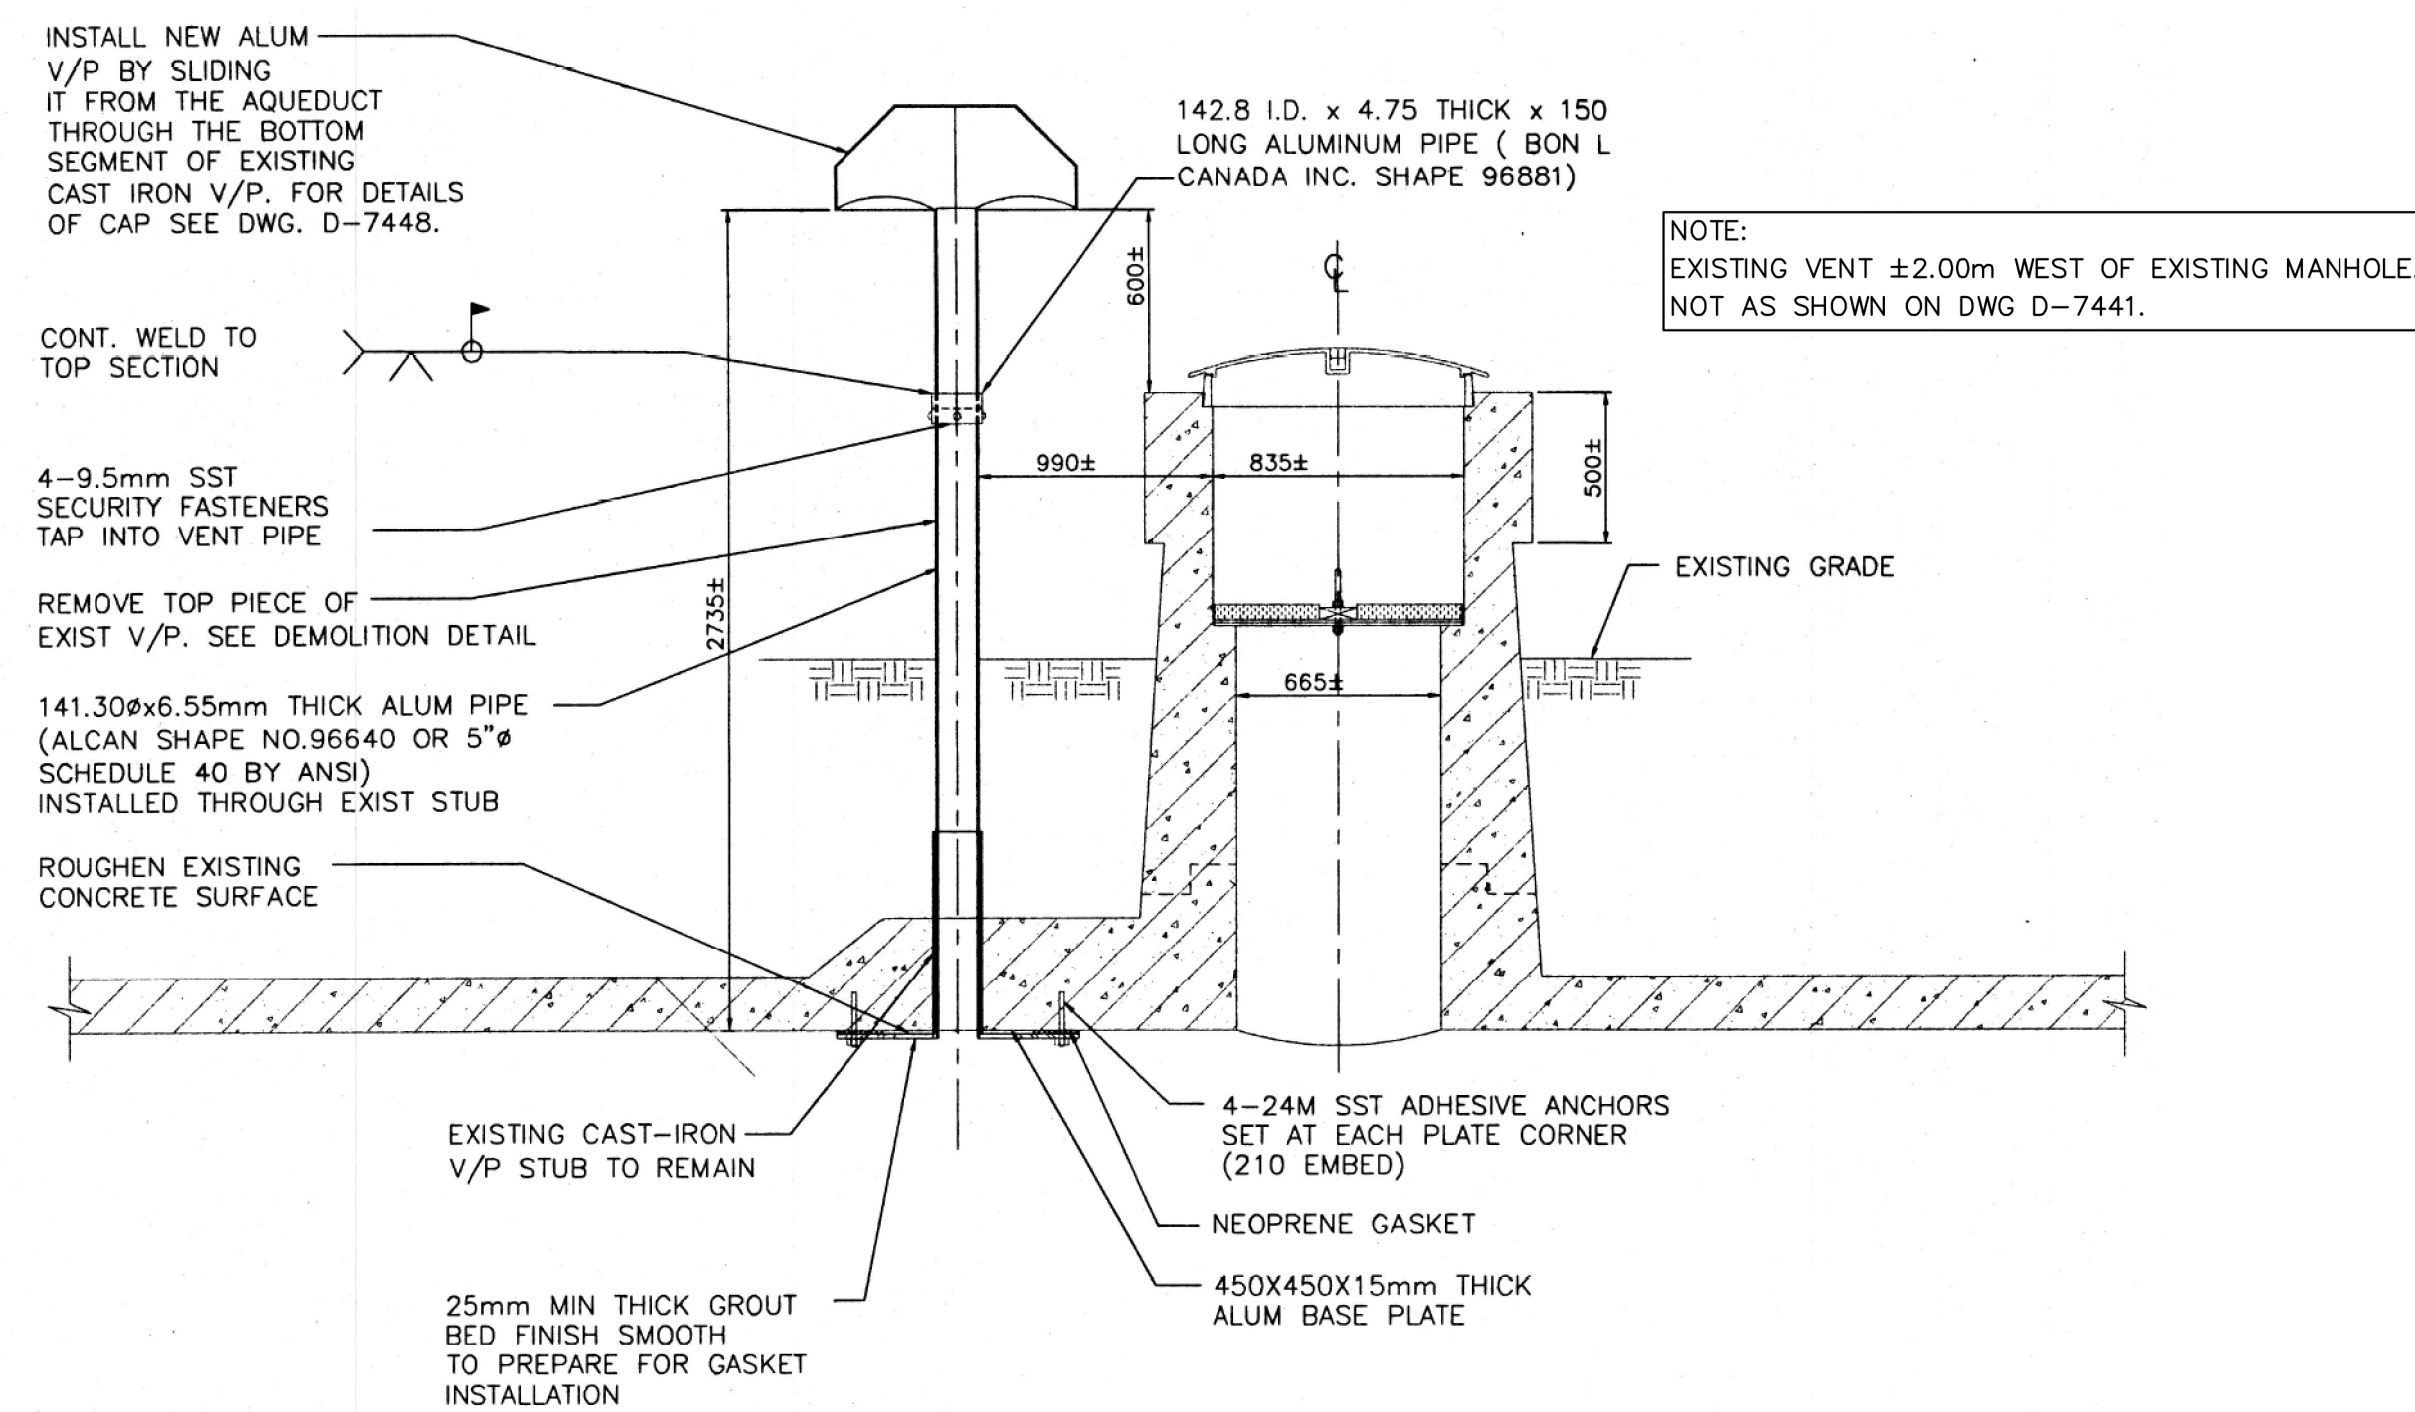
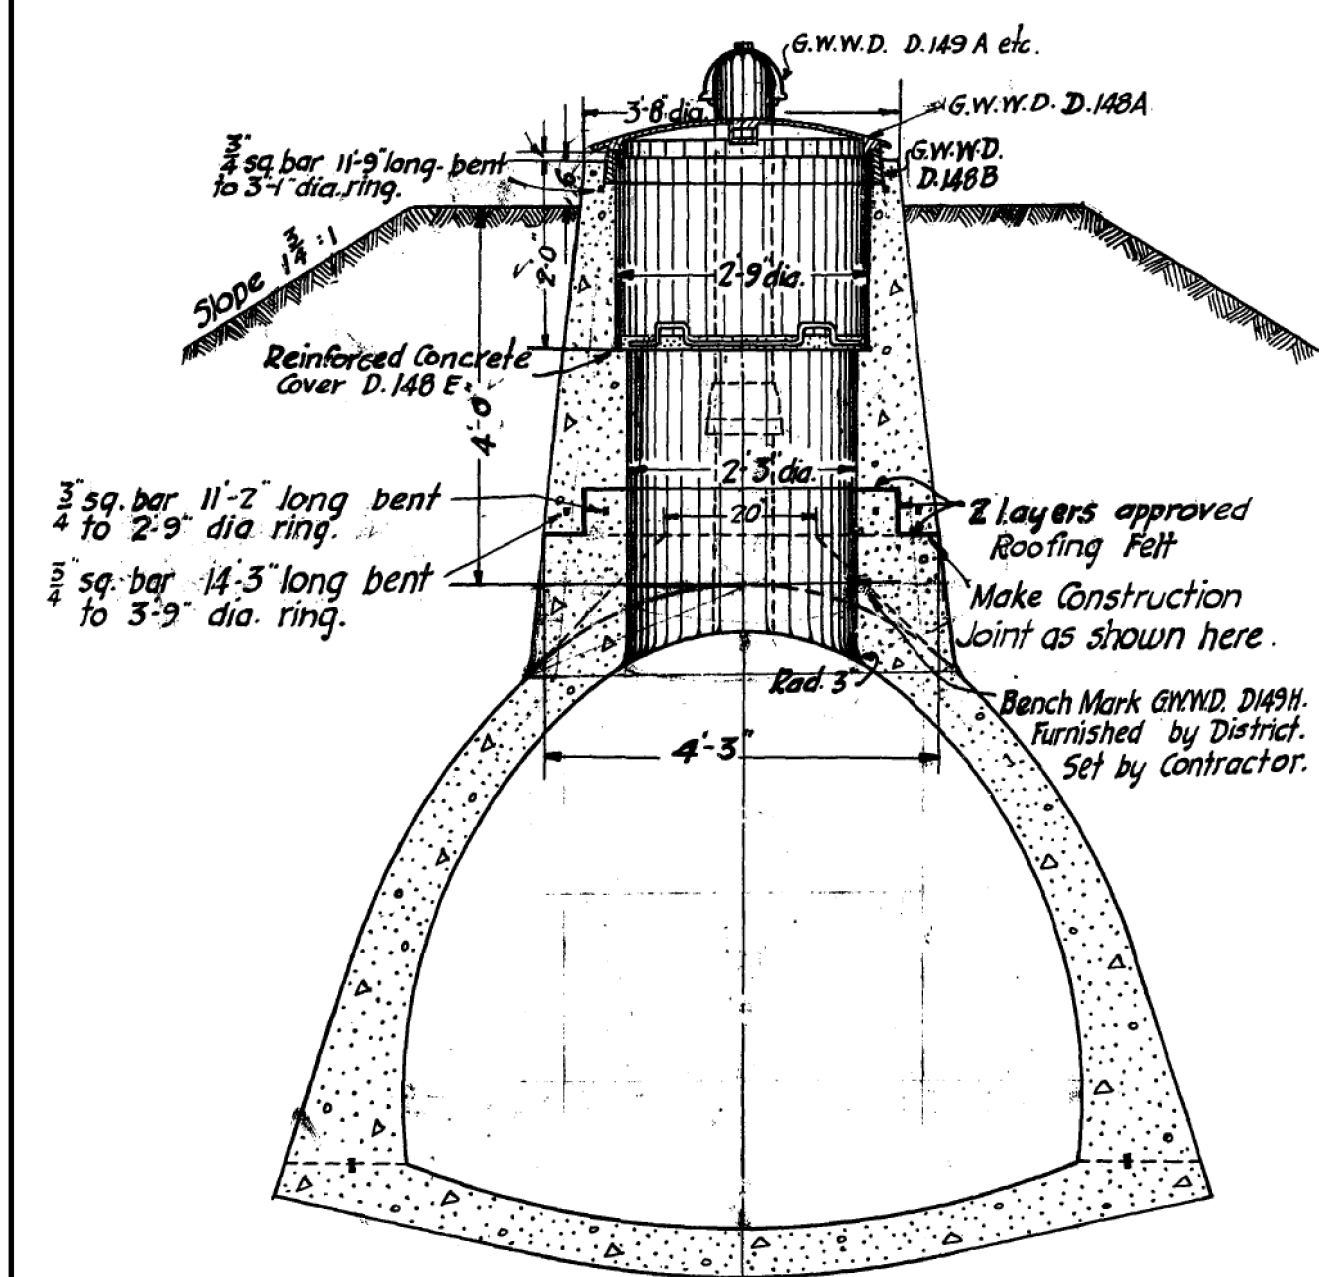


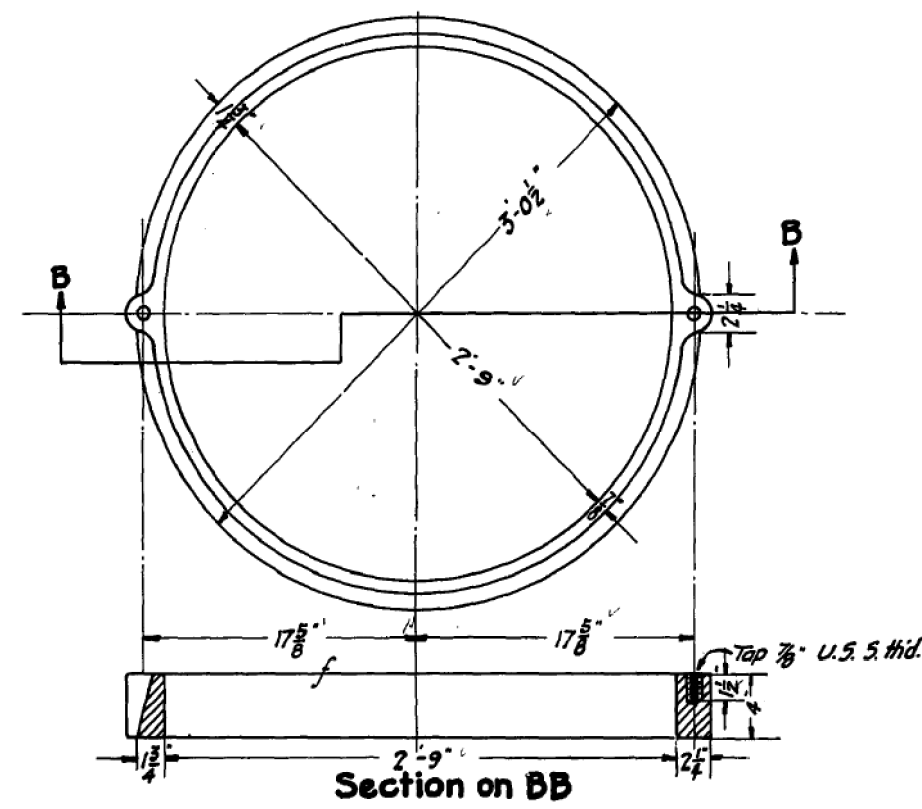

- NOTES:
1. ALL JOINTS ARE WELDED AND SMOOTH FINISHED.
 2. THIS DETAIL APPLIES AT SITES #3 & #9
 3. REFER TO DWG D-7441 FOR V/P REPAIR DETAIL AT SITES #10 & #11




MILE 93.69 - EXISTING VENTS (DWG D-7448)

SCALE: NTS

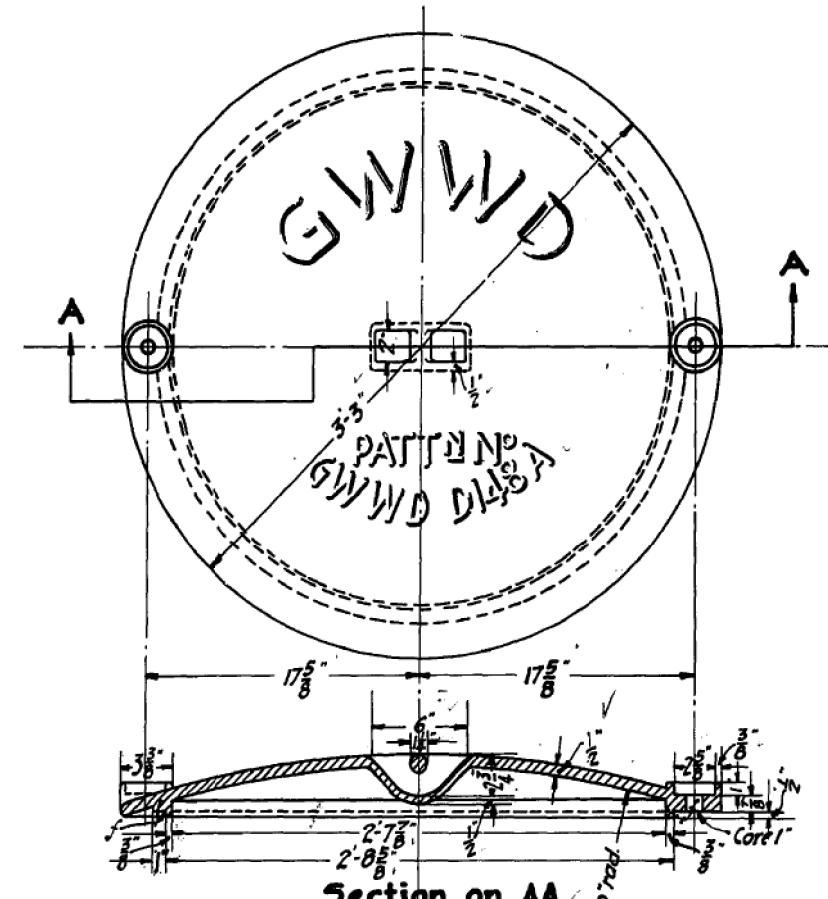

EXISTING MANHOLE FRAME & COVER (DWG D.148)

SCALE: NTS

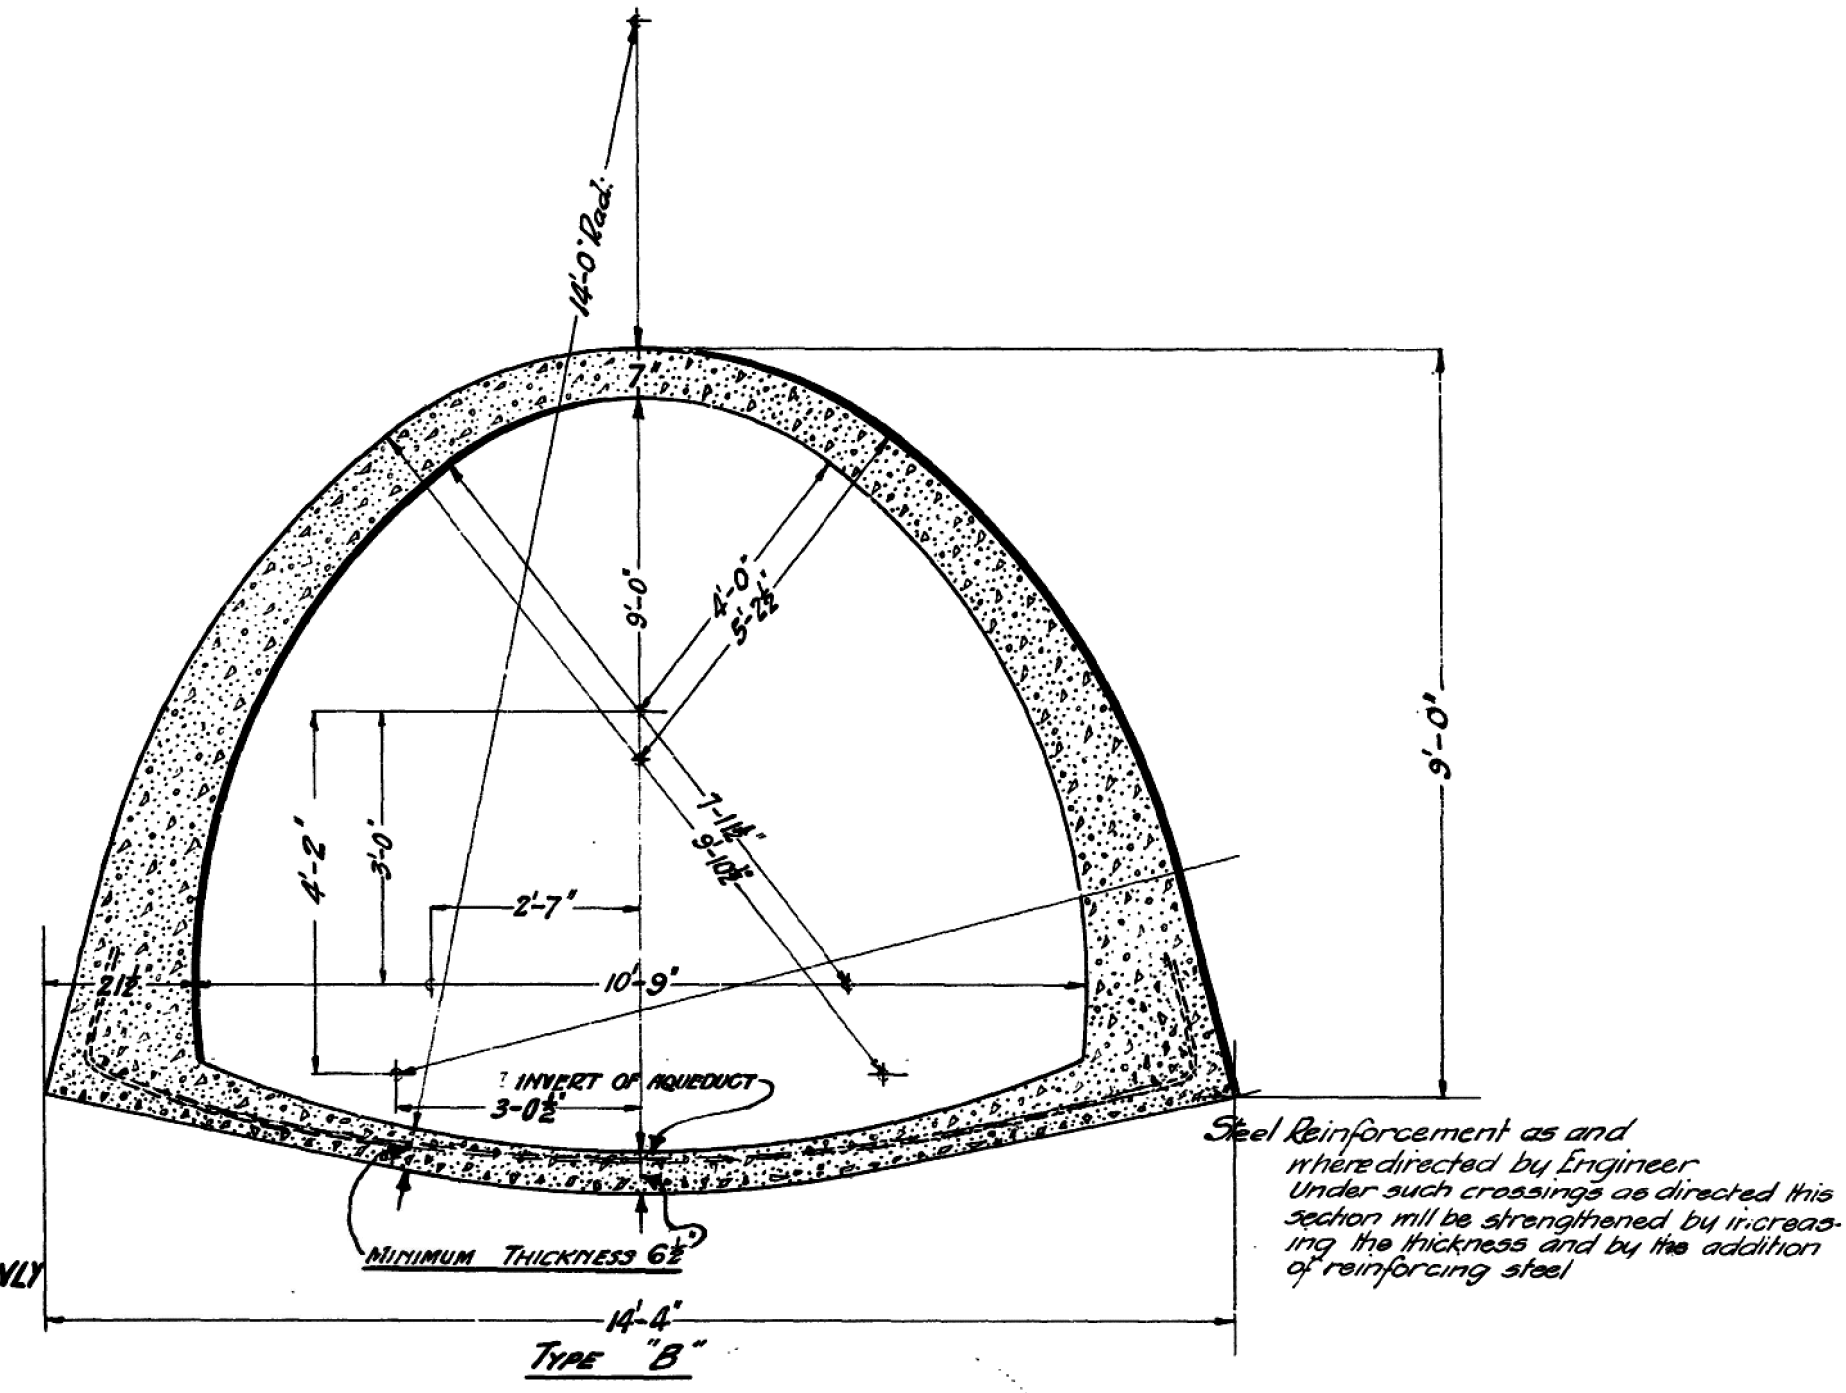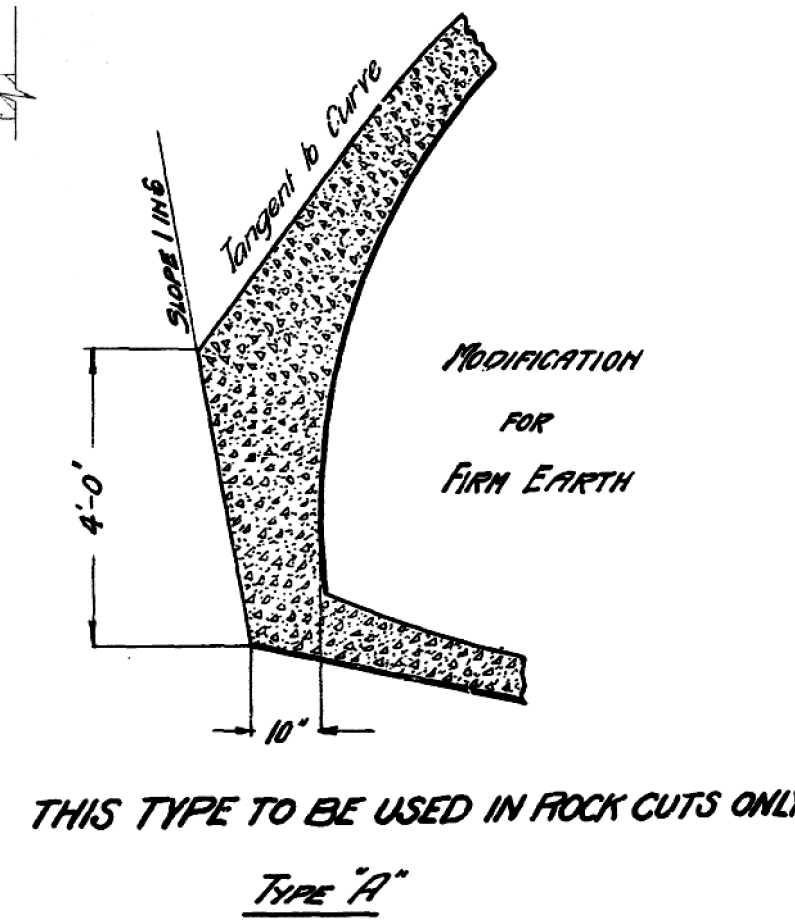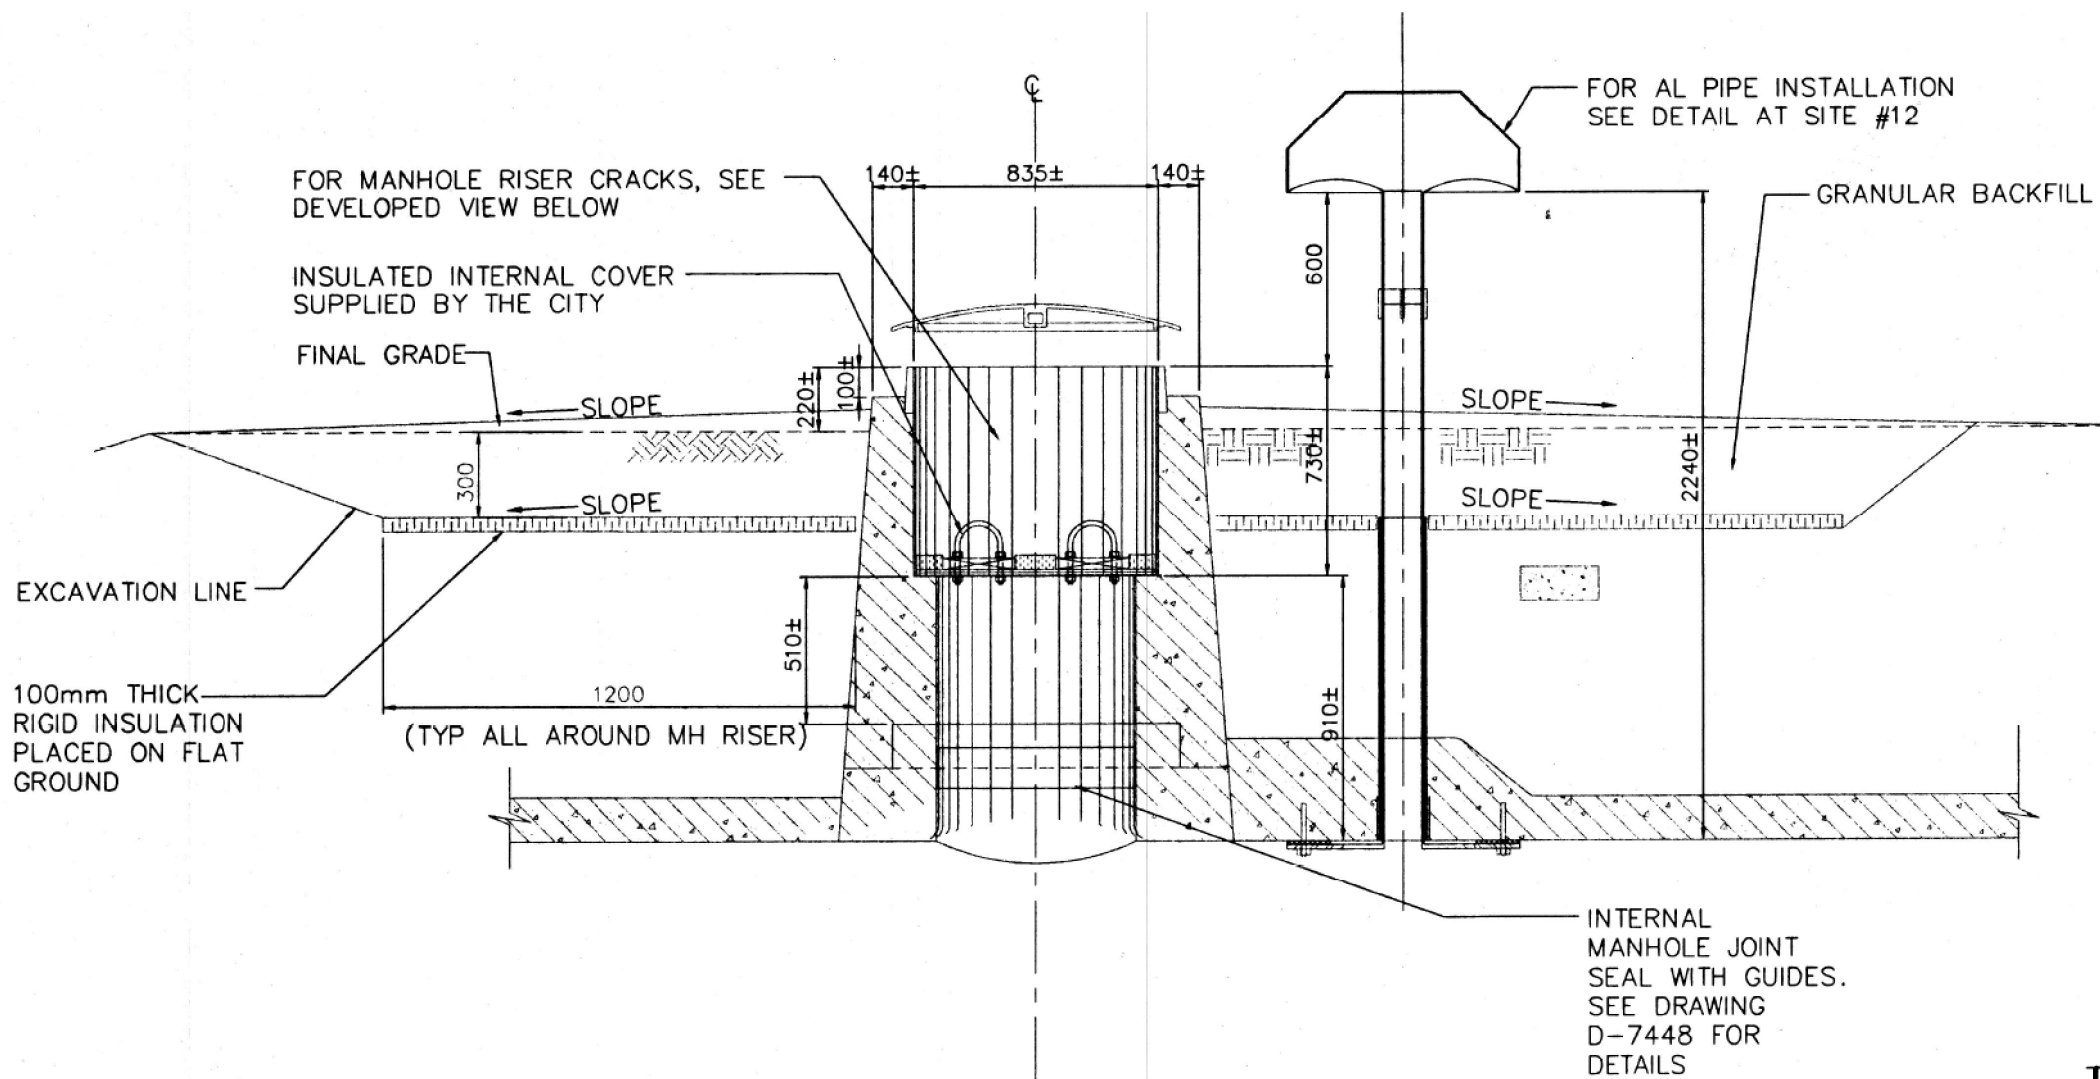

"S" PIPE ARCH SECTION 10'-9"x9'-0" (DWG B136)

SCALE: NTS

FOR INDEX SEE DWG
1-0751A-D0009-001

LOCATION APPROVED UNDERGROUND STRUCTURES		VERTICAL DATUM: CGVD28 (HT2.0 Geoid) HORIZONTAL DATUM: NAD83 (June 1990), Zone 14		Stantec		THE CITY OF WINNIPEG WATER AND WASTE DEPARTMENT ENGINEERING SERVICES DIVISION	
SUPV. U/G STRUCTURES COMMITTEE		DATE		DESIGNED BY: ADB		CHECKED BY: JF	
NOTE: LOCATION OF UNDERGROUND STRUCTURES AS SHOWN ARE BASED ON THE BEST INFORMATION AVAILABLE BUT NO GUARANTEE IS GIVEN THAT ALL EXISTING UTILITIES ARE SHOWN OR THAT THE GIVEN LOCATIONS ARE EXACT. CONFIRMATION OF EXISTENCE AND EXACT LOCATION OF ALL SERVICES MUST BE OBTAINED FROM THE INDIVIDUAL UTILITIES BEFORE PROCEEDING WITH CONSTRUCTION.		NO.		SCALE: HORIZONTAL		RELEASED FOR CONSTRUCTION	
0		ISSUED FOR CONSTRUCTION		DATE: APRIL 28, 2025		JESSICA McCOMBE, P.Eng.	
REVISIONS		YYY/MM/DD		DATE: APRIL 25, 2025		CONSULTANT DRAWING NUMBER	
TENDER NUMBER: 82-2025 CONTRACT NUMBER: N/A		FILE PATH: U:\133600064\09_CAD\07_Sheets\3 SLA DD\		FILE NAME: 4 EXISTING MANHOLE DETAILS.dwg		SHEET 4 OF 15 CITY DRAWING NUMBER 1-0751M-C0001-001	