


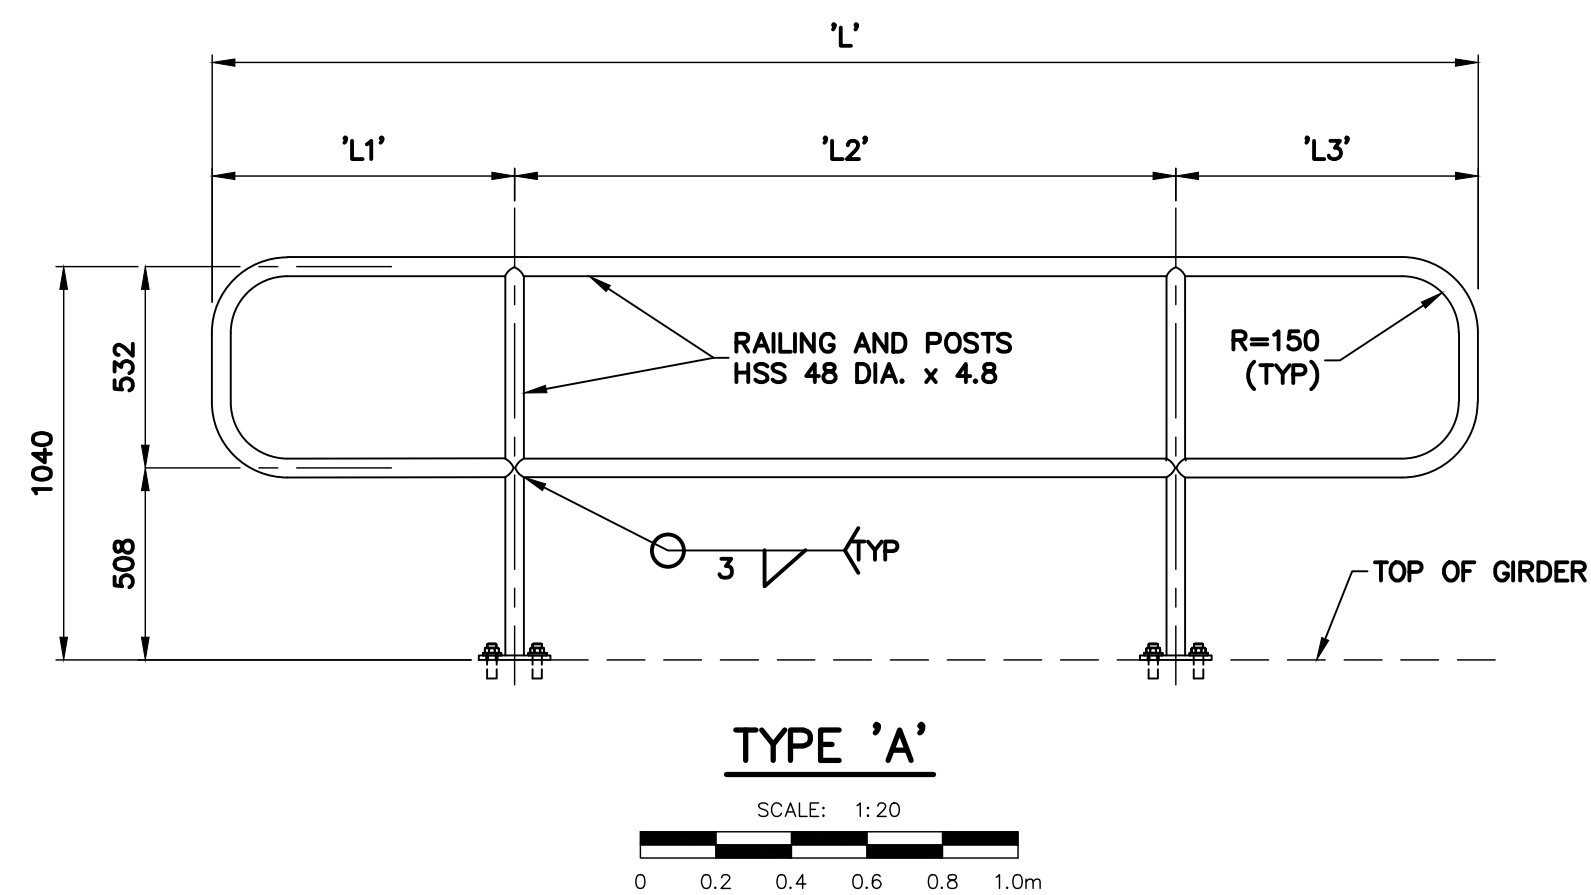


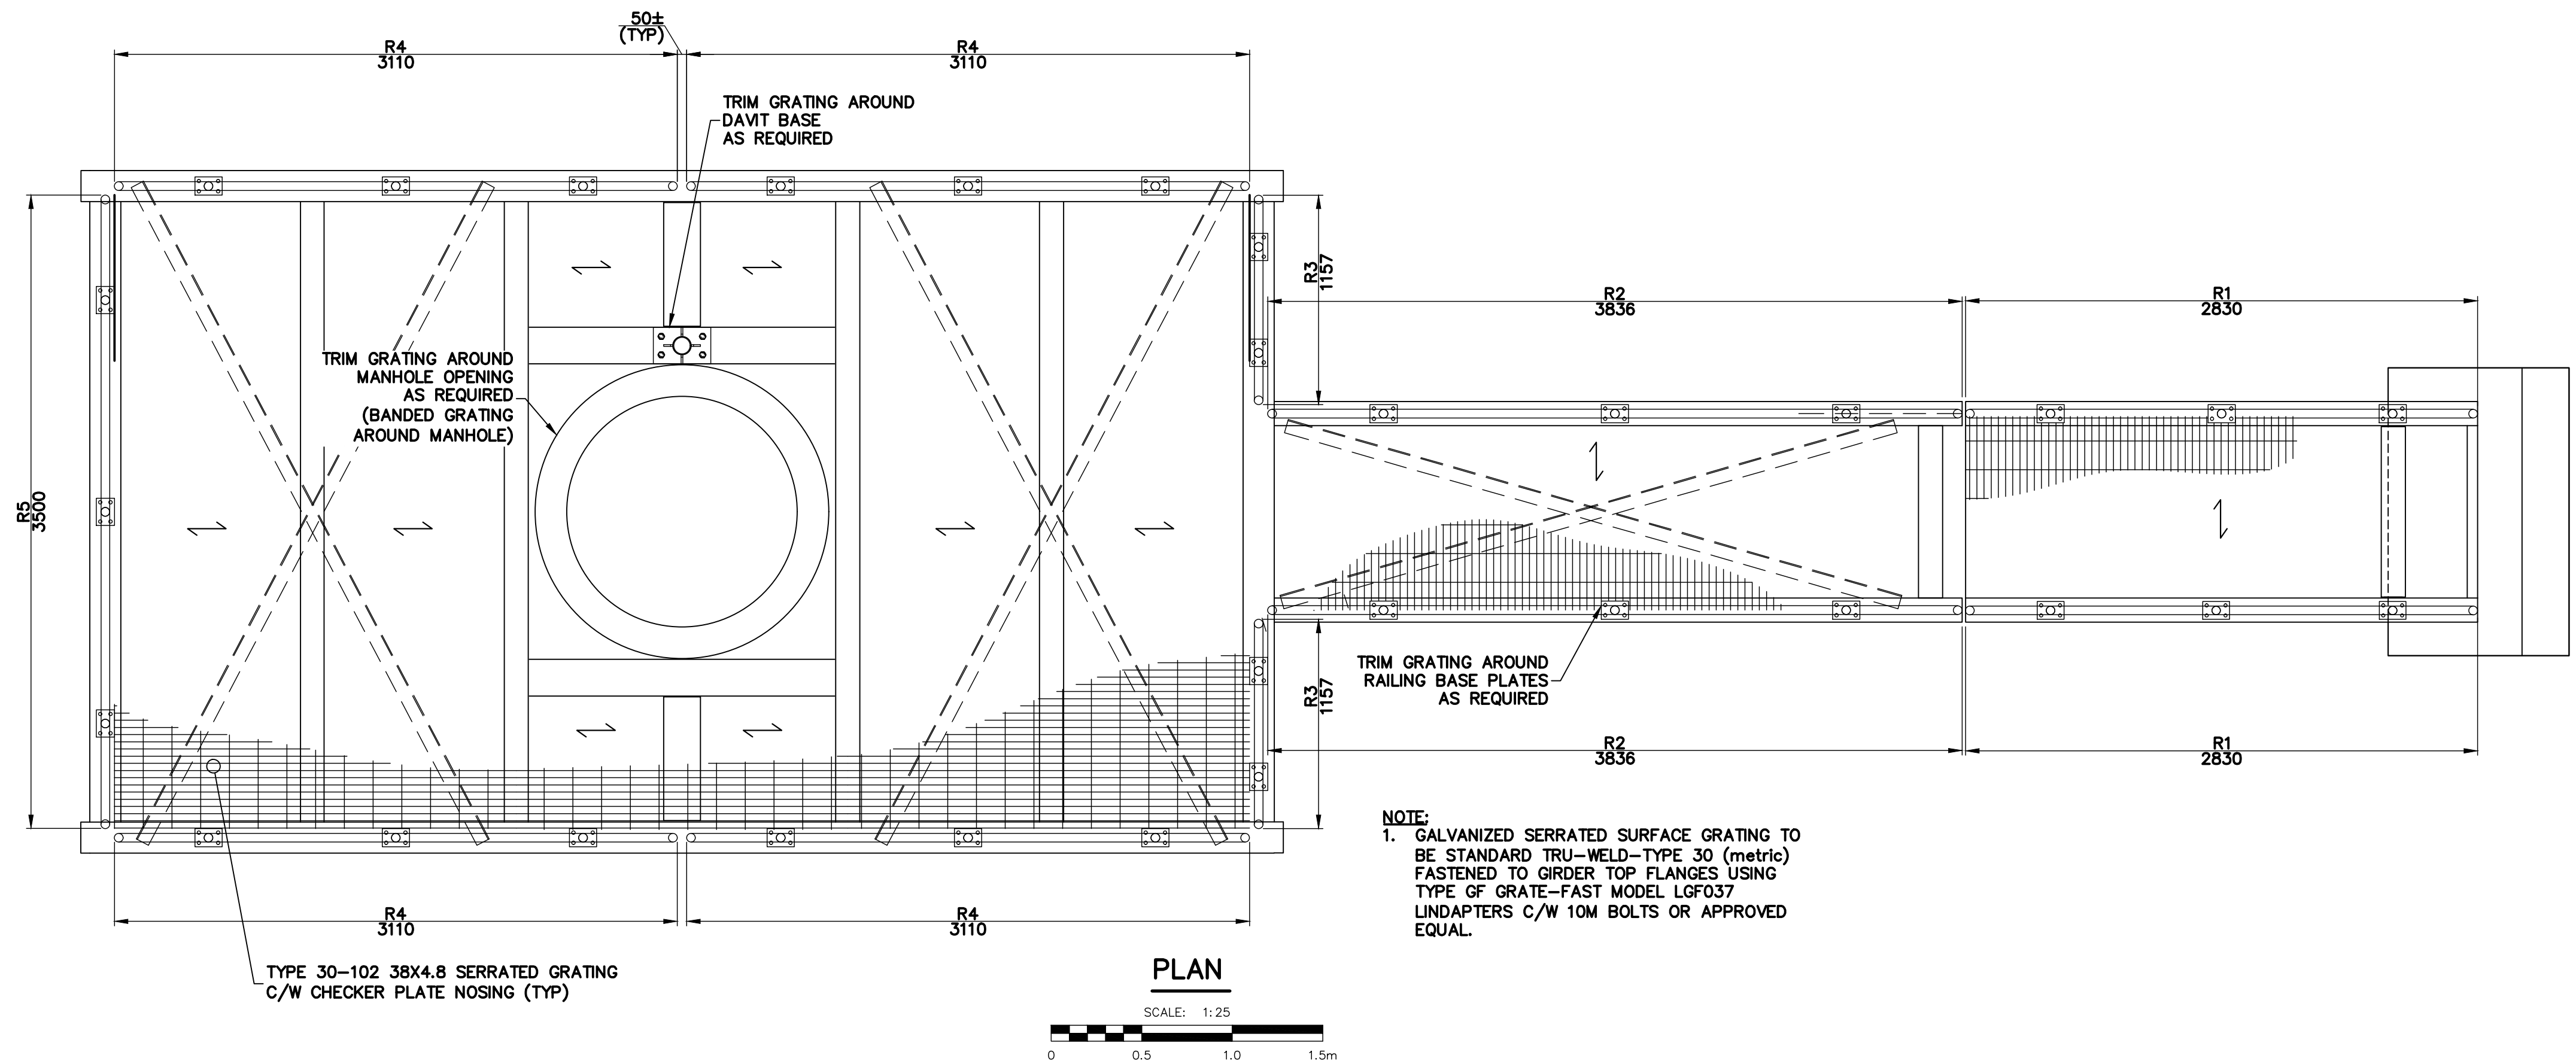

HANDRAIL TABLE (TYPE A)					
MARK	QTY	LENGTH 'L'	LENGTH 'L1'	LENGTH 'L2'	LENGTH 'L3'
R3	2	1157	286	585	286

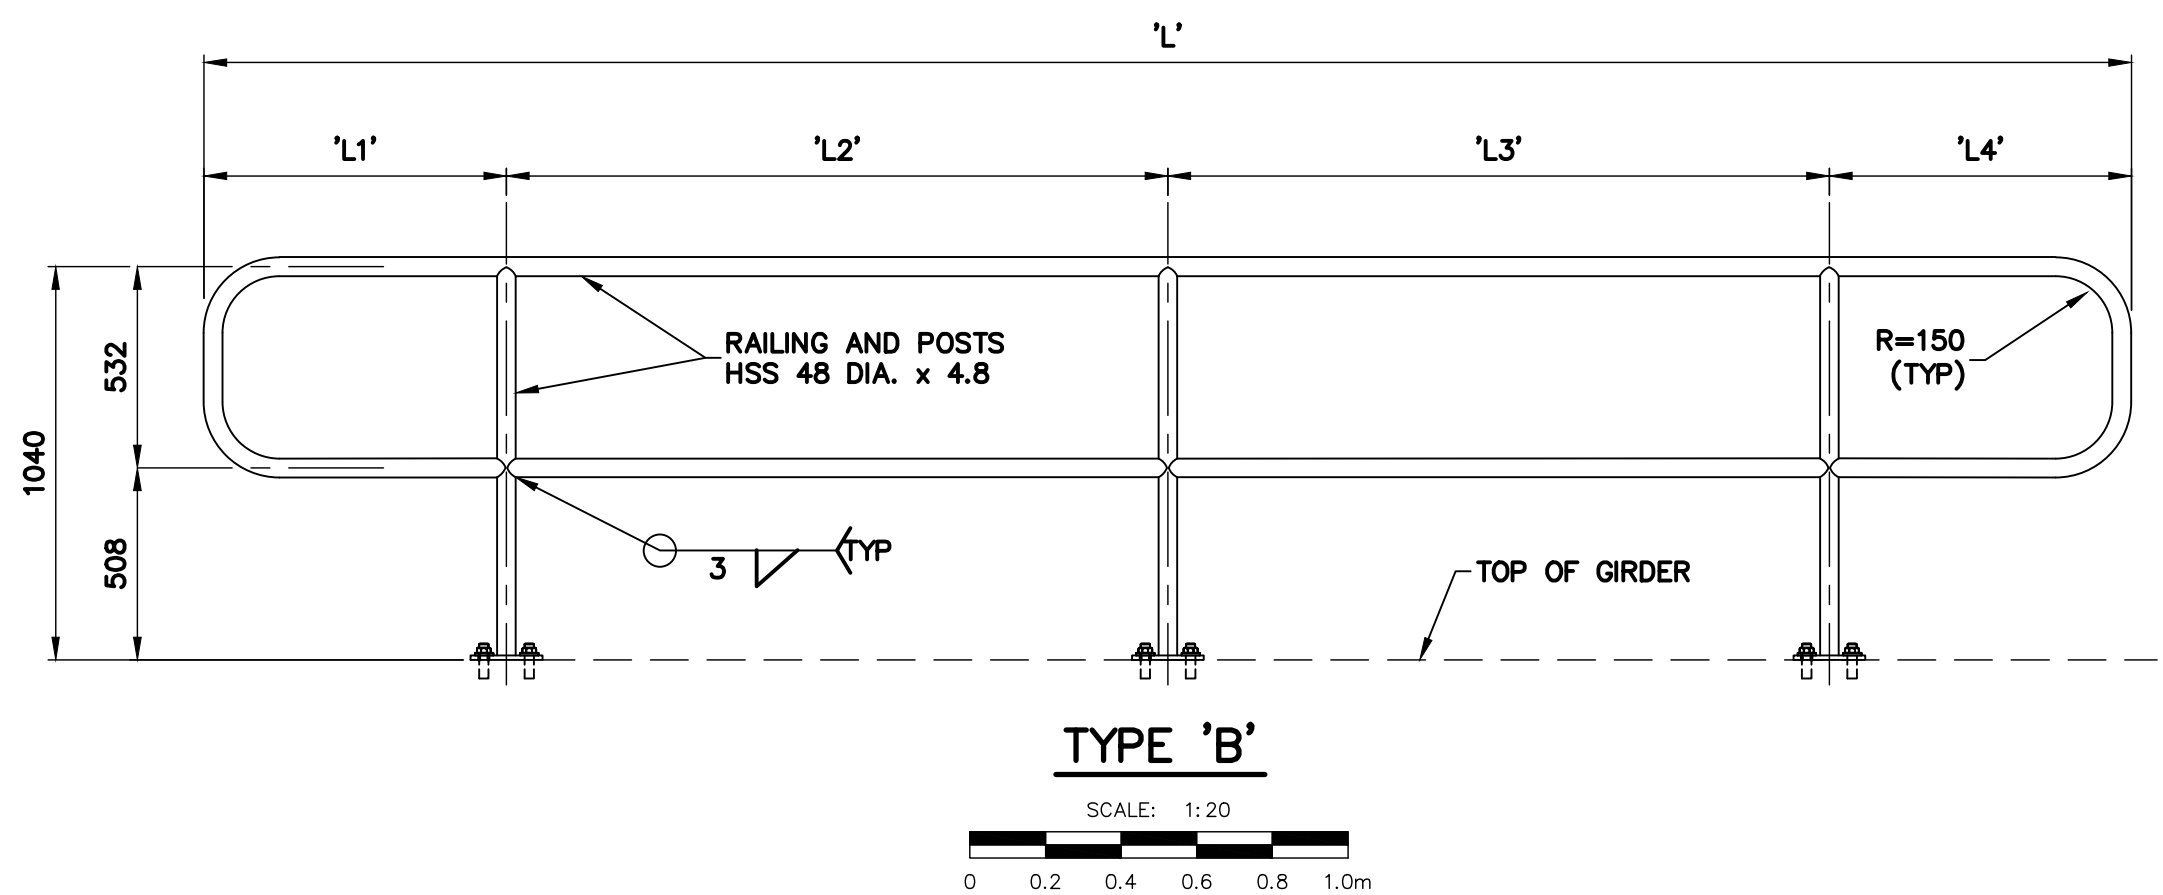

HANDRAIL TABLE (TYPE B)						
MARK	QTY	LENGTH 'L'	LENGTH 'L1'	LENGTH 'L2'	LENGTH 'L3'	LENGTH 'L4'
R1	2	2830	470	945	945	470
R2	2	3836	640	1278	1278	640
R4	4	3110	520	1035	1035	520
R5	1	3500	580	1170	1170	580

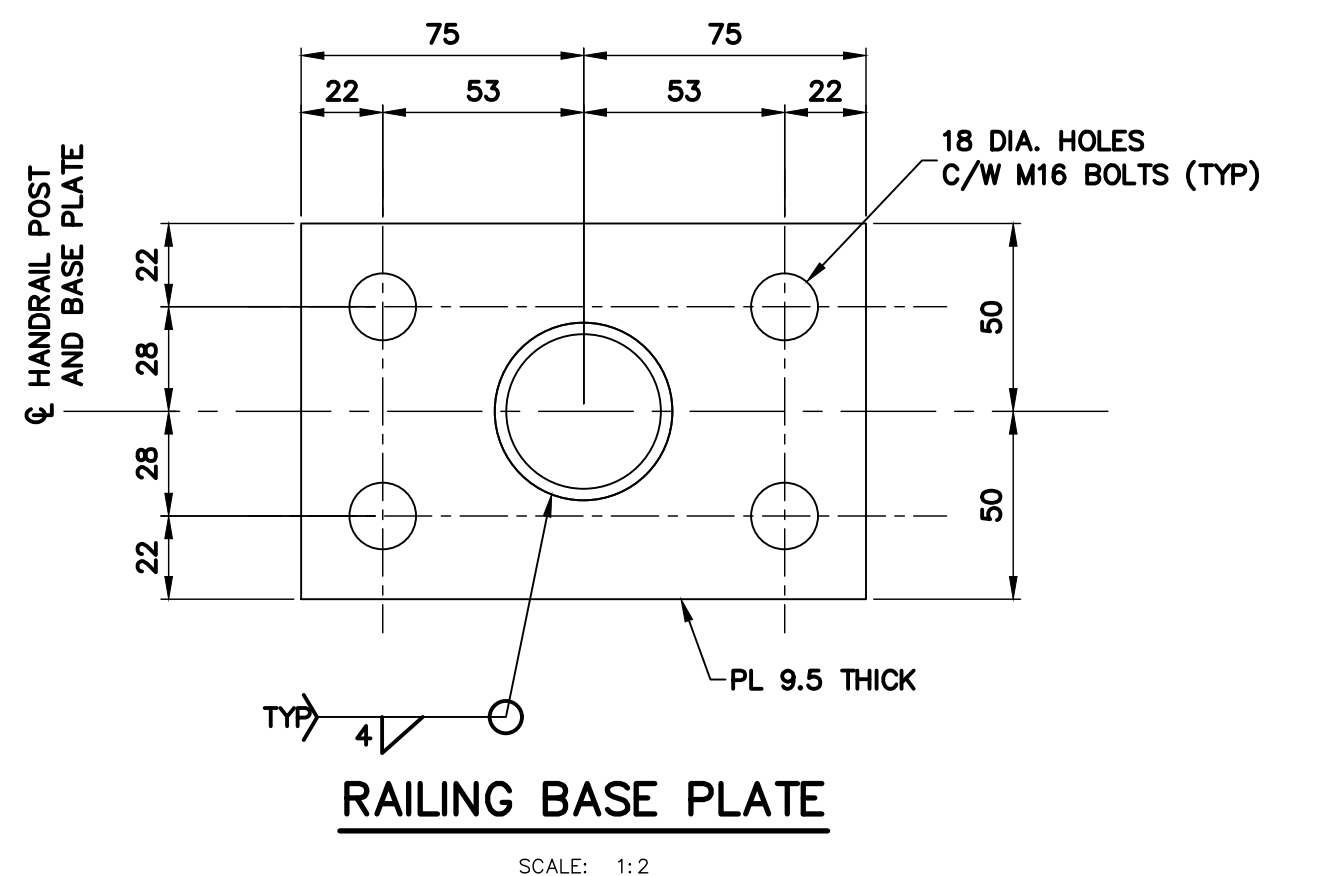

FOR INDEX SEE DWG
1-0751A-D0009-001

LOCATION APPROVED UNDERGROUND STRUCTURES

SUPV. U/G STRUCTURES COMMITTEE DATE

NOTE:
LOCATION OF UNDERGROUND STRUCTURES AS SHOWN ARE BASED ON THE BEST INFORMATION AVAILABLE BUT NO GUARANTEE IS GIVEN THAT ALL EXISTING UTILITIES ARE SHOWN OR THAT THE GIVEN LOCATIONS ARE EXACT. CONFIRMATION OF EXISTENCE AND EXACT LOCATION OF ALL SERVICES MUST BE OBTAINED FROM THE INDIVIDUAL UTILITIES BEFORE PROCEEDING WITH CONSTRUCTION.

VERTICAL DATUM: CGVD28 (HT2.0 Geoid)

HORIZONTAL DATUM: NAD83 (June 1990), Zone 14

NO.	REVISIONS	YYYY/MM/DD	BY
0	ISSUED FOR CONSTRUCTION	2025/04/28	ADB

Stantec

DESIGNED BY: SL CHECKED BY: BF

DRAWN BY: AH APPROVED BY: ADB

SCALE: HORIZONTAL AS NOTED VERTICAL N/A

DATE: APRIL 28, 2025

ENGINEER'S SEAL

B. E. FRASER
Member 23402
REGISTERED PROFESSIONAL ENGINEER
2025-04-28

CONSULTANT DRAWING NUMBER

THE CITY OF WINNIPEG
WATER AND WASTE DEPARTMENT
WATER SERVICES DIVISION

SHOAL LAKE AQUEDUCT
MANHOLE REPAIRS

MILE 93.69 FOOTBRIDGE AND PLATFORM
HANDRAIL AND STEEL DECKING DETAILS

SHEET 12 OF 15
CITY DRAWING NUMBER
1-0751M-S0003-001