


NOTE: CATCH PIT TO BE CONNECTED CATCH BASIN
USE PREFORMED BITUMINOUS GASKET BETWEEN REDUCER AND RISER SECTION

BARRIER CURB AND GUTTER INLET FRAME AND BOX (AP-008) AND INLET COVER (AP-009) OR MOUNTABLE CURB AND GUTTER INLET (AP-011)

PLAN

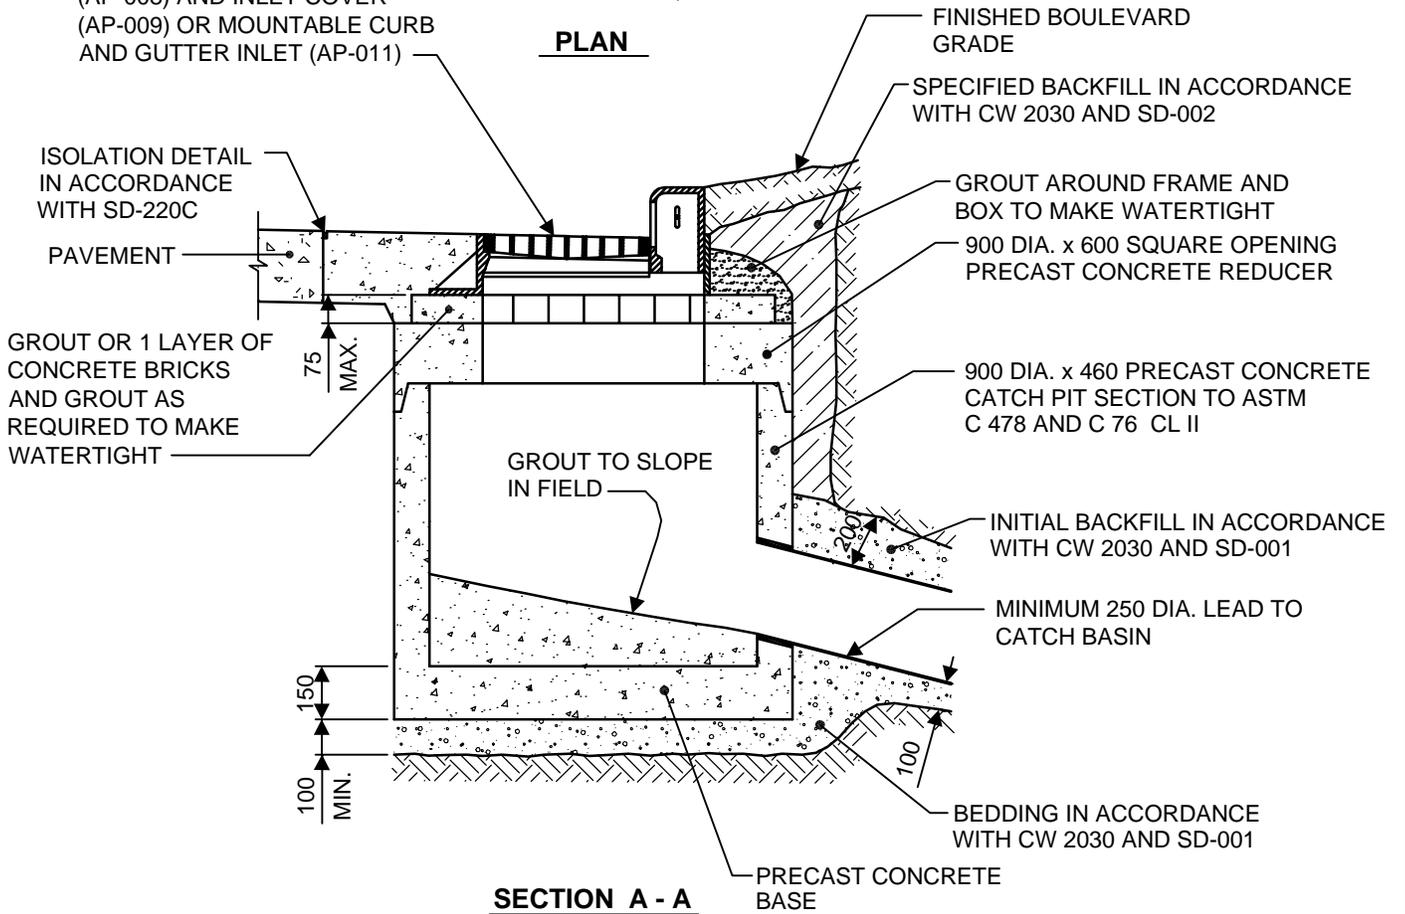

SECTION A - A

DIMENSIONS IN MILLIMETERS

 THE CITY OF WINNIPEG WATER & WASTE DEPARTMENT	Reference Spec. No. CW 2030 CW 2130 CW 3205 CW 3210			
	Designed By: ZVK / TW	Drawn By: BH	Scale: N.T.S.	
STANDARD PRE-CAST CONCRETE CATCH PIT IN PAVEMENT	Checked By: TW	Date: 05-02-22 Revision: 2	Drawing No. SD-023	
	Approved: UNDERGROUND WORKS COMMITTEE			