


65mm x 140mm PRECAST OR 100mm x 200mm CAST-IN-PLACE CURB WITH TWO 15M DEFORMED BARS.

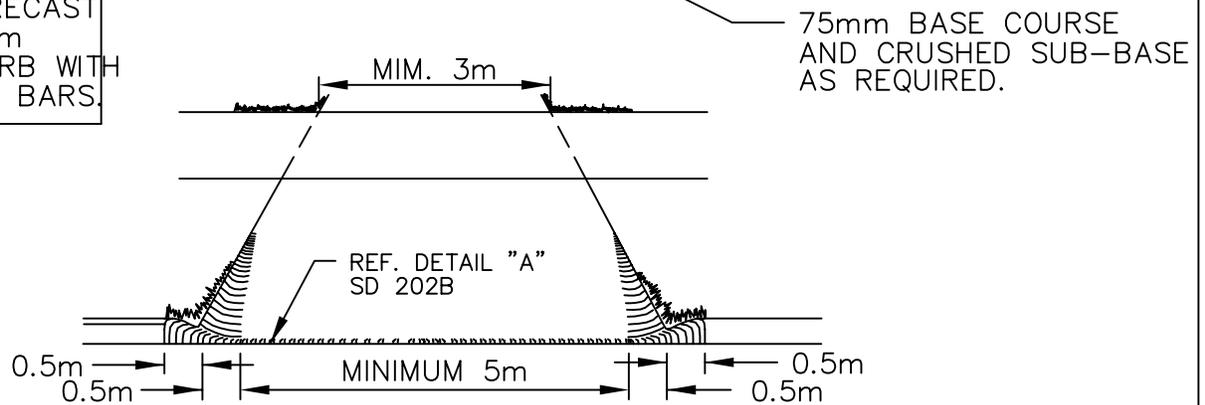

THE CITY OF WINNIPEG
PUBLIC WORKS DEPARTMENT

Reference Spec. No.
CW 3230, CW 3310, CW 3330
CW 3410 CW 3240

Revisions

RESIDENTIAL APPROACH-ASPHALT
(WITH EXISTING BARRIER CURB)

No.	Date	Description	By

Designed By: A.P.	Drawn By: T.G.A.	Scale : N.T.S.
Checked By: D.R.K.	Date: 09-02-02	Drawing No.
Approved: SURFACE WORKS COMMITTEE	SD-237B	