

NOTES


1. CONCRETE TO BE PLACED AS PER CW 3310
2. TOPSOIL AND SEED/SOD AS PER CW 3510/3520 AND CW 3540
3. FILLET CONCRETE EDGES (20mm) AND MAKE SMOOTH ON ALL SIDES
4. TRANSVERSE SAW CUT EVERY 3000mm TO A DEPTH OF 1.5" (38mm)

Drawing Title:


CONCRETE PLAYSURFACE EDGING DETAIL

Drawing No:


SCD-643

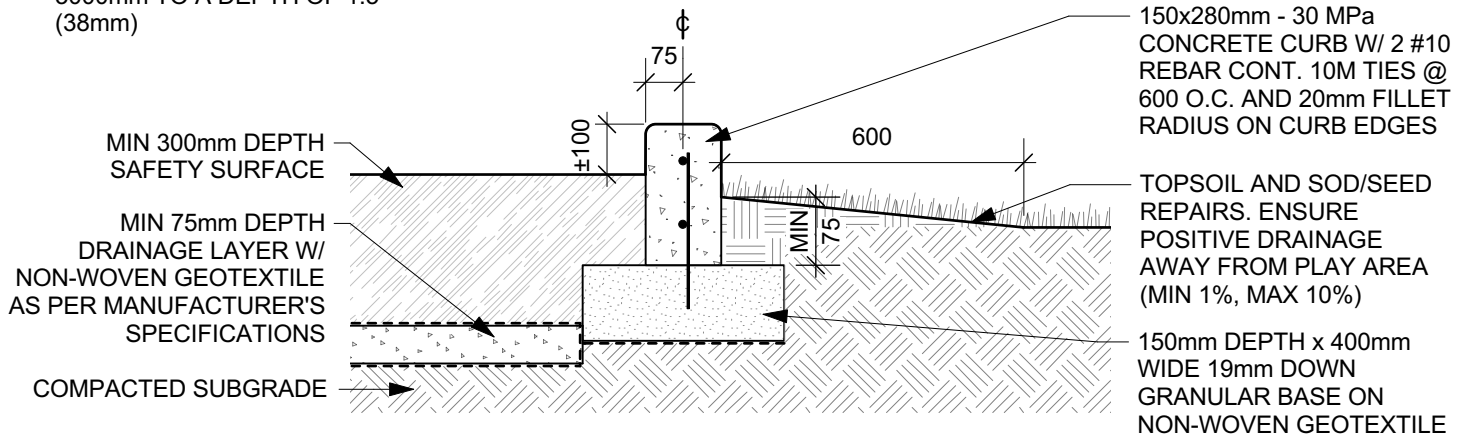

SECTION - SOD EDGE

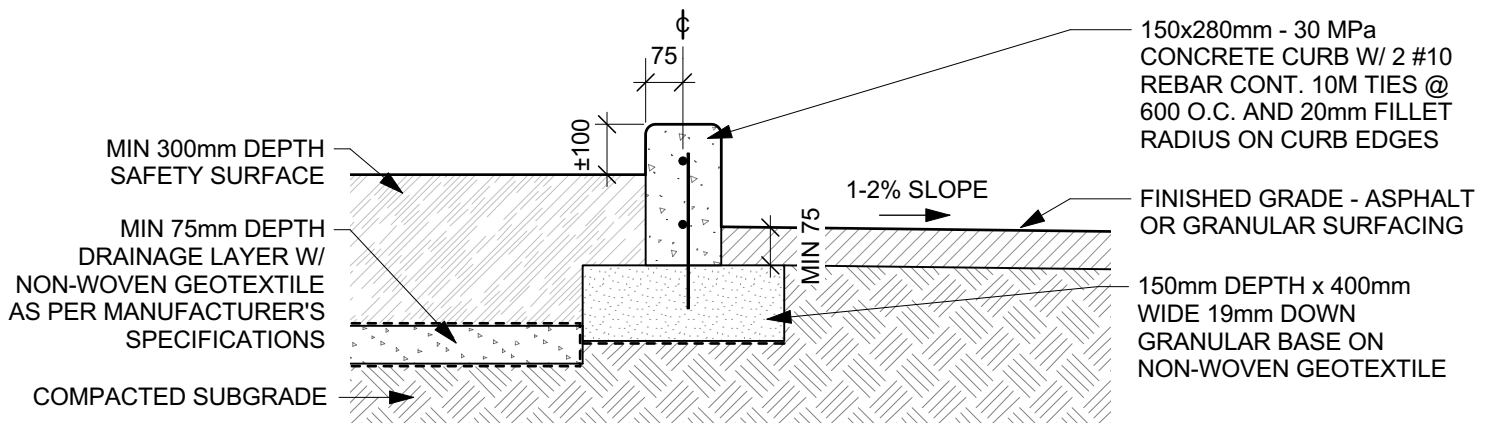

SECTION - HARD SURFACE

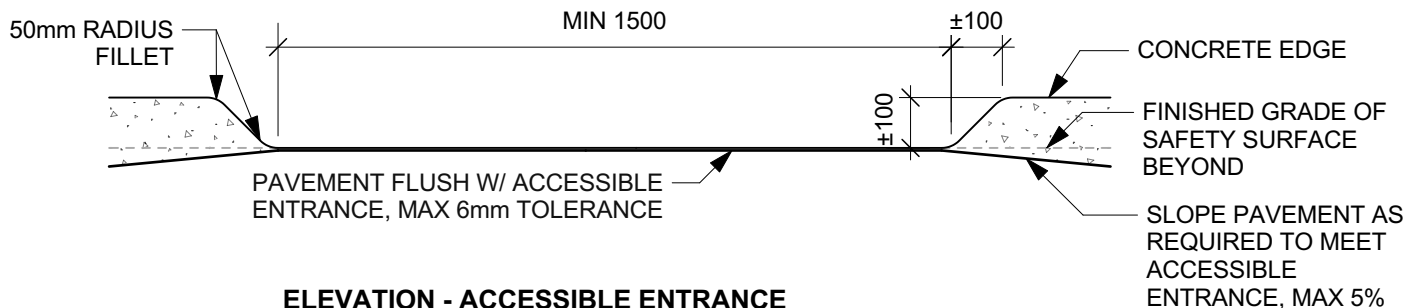

ELEVATION - ACCESSIBLE ENTRANCE

DIMENSIONS SHOWN ARE IN MILLIMETRES UNLESS OTHERWISE SPECIFIED

REVISION: 3
DATE: June 2024
SCALE: NTS
DRAWN BY: MG

The City of Winnipeg
Planning, Property and Development Department
Planning and Land Use Division
Unit 15 - 30 Fort Street, Winnipeg, MB, R3C 4X5

