



April 07, 2025

PRE-CONSTRUCTION NOTICE

TO: RESIDENTS AND BUSINESSES OF DARTMOUTH DRIVE

**RE: 2025 LOCAL STREETS RENEWAL PROGRAM – ALUMNI PLACE, CARTER AVENUE,
AND VARIOUS OTHER LOCATIONS**

We are planning road construction on Dartmouth Drive (Pembina Hwy to Snow St) this summer.

Construction start window: May to October 2025
Duration: Approximately 4-6 weeks, weather permitting

We will:

- Repair roadway pavement
- Repair and adjust underground infrastructure
- Renew curbs
- Repair sidewalk as required
 - Existing sidewalk will be extended to Snow Street
- Place an asphalt pavement overlay
- Restore approaches and boulevards as required

During construction:

- We will maintain one lane of local access traffic
- There will be no on-street parking
- We will maintain pedestrian access to all properties

Please contact me if you have:

- Accessibility needs
- Access and delivery requirements
- Planned special events
- Underground appurtenances such as sprinkler systems or lighting cables within six metres (20 feet) of the curb
- Questions about the project

You can reach me at Richard.Hawkins@wsp.com.



We will contact you again two weeks before construction starts.

Sincerely,

Richard Hawkins, CET
WSP Canada Inc

cc J. Lukes, Councillor – Waverley West Ward
M. Warkentin, P.Eng – City of Winnipeg, Public Works Department, Engineering Division
M. Cruz – City of Winnipeg, Public Works Department, Customer Services Division
J. Dooley – City of Winnipeg, Public Works Department, Director's Office
311@winnipeg.ca

Apr 07, 2025 - 4:48pm
P: \\2024\CA0043424.6934 - CA-25-R-04 Local Streets\02 Drawings\08 Sketches\Dartmouth_Markham_Snow_SW Drawing.dwg - tab:DARTMOUTH_DR_SIDEWALK

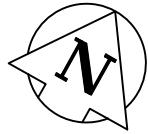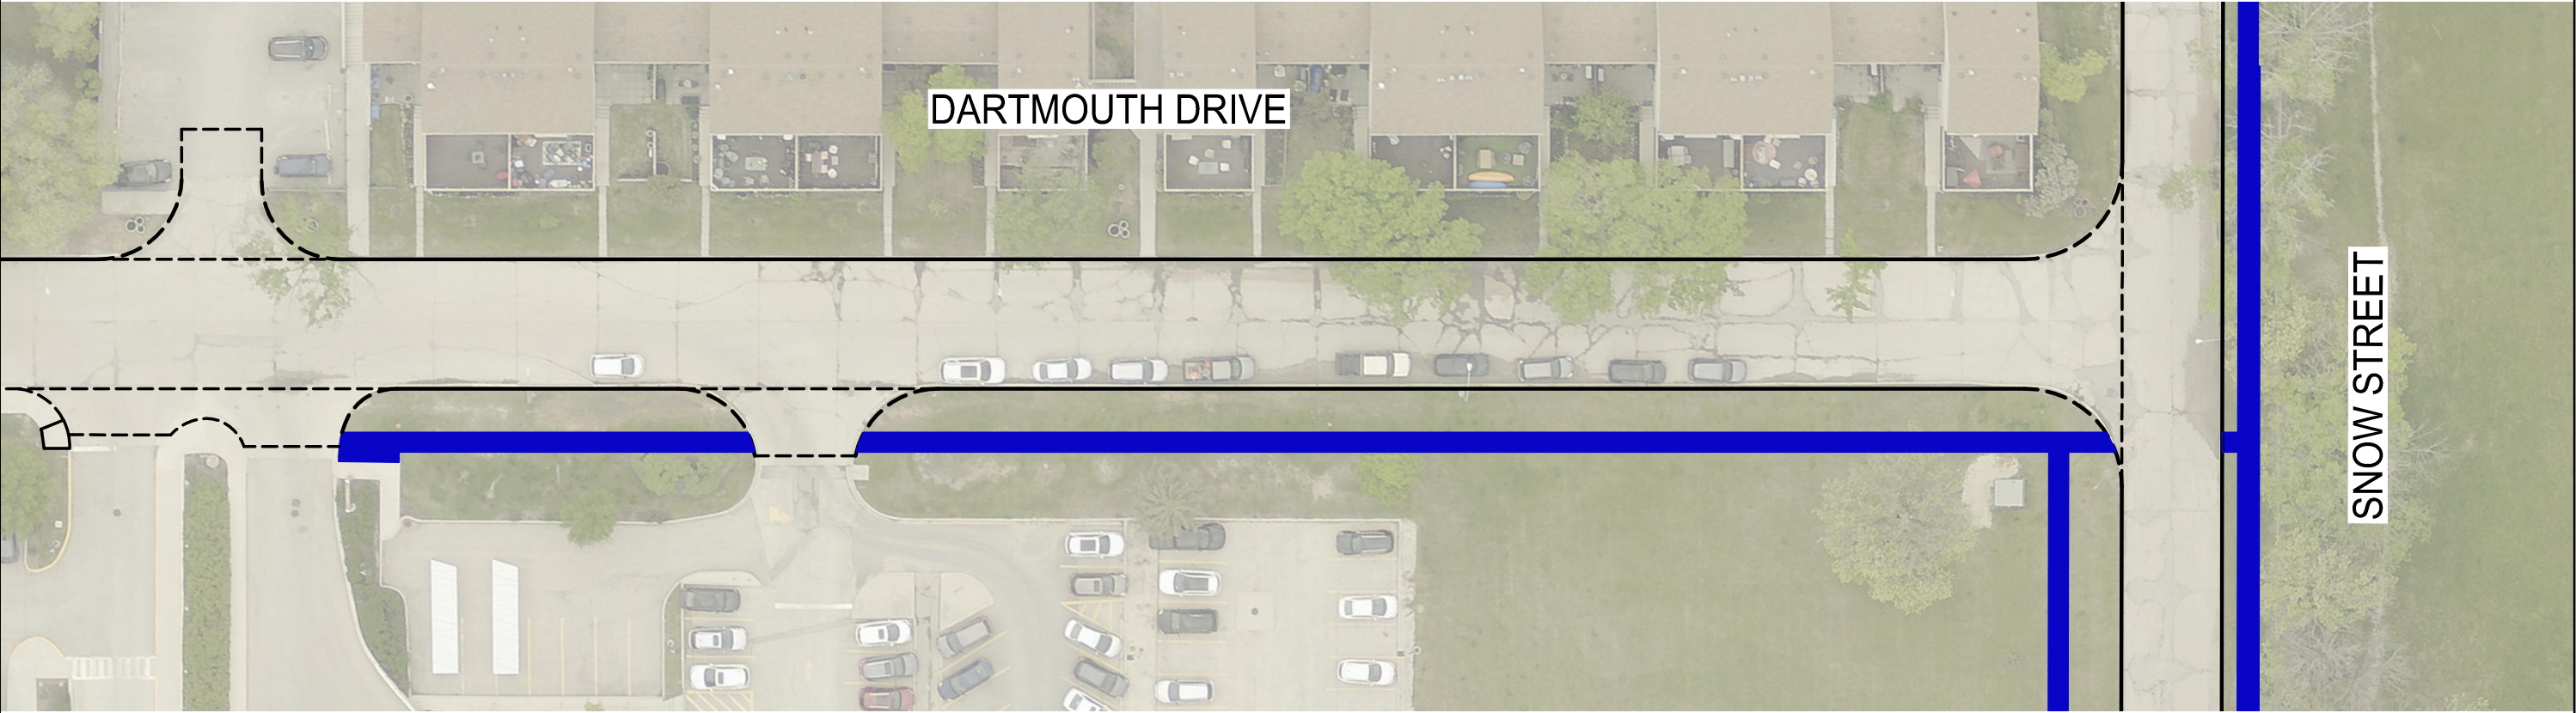


PROPOSED SIDEWALK

FOR INFORMATION ONLY

NOTE:
These design documents are prepared solely for the use by the party with whom the design professional has entered into a contract and there are no representations of any kind made by the design professional to any party with whom the design professional has not entered into a contract.

METRIC
WHOLE NUMBERS INDICATE MILLIMETRES
DECIMALIZED NUMBERS INDICATE METRES

	WSP Canada Inc. 1600 Buffalo Place Winnipeg, MB R3T 6B8 t. 204.474.2864 f. 204.474.2864 www.wsp.com		2025 DARTMOUTH DRIVE REHABILITATION SIDEWALK EXTENSION PEMBINA HIGHWAY TO SNOW STREET	
	SCALE: 1:500	DATE: 2025-04-07	DWG. No. CA0043424-SK-03	