

April 07, 2025

PRE-CONSTRUCTION NOTICE

TO: RESIDENTS AND BUSINESSES OF MARKHAM ROAD

**RE: 2025 LOCAL STREETS RENEWAL PROGRAM – ALUMNI PLACE, CARTER AVENUE,
AND VARIOUS OTHER LOCATIONS**

We are planning road construction on Markham Road (Pembina Hwy to Snow St) this summer.

Construction start window: May to October 2025
Duration: Approximately 4-6 weeks, weather permitting

We will:

- Repair roadway pavement
- Repair and adjust underground infrastructure
- Repair curbs and sidewalk
 - A new sidewalk will be added from Pembina Highway to Snow Street
- Place an asphalt pavement overlay
- Restore approaches and boulevards as required

During construction:

- We will maintain one lane of local access traffic
- There will be no on-street parking
- We will maintain pedestrian access to all properties

Please contact me if you have:

- Accessibility needs
- Access and delivery requirements
- Planned special events
- Underground appurtenances such as sprinkler systems or lighting cables within six metres (20 feet) of the curb
- Questions about the project

You can reach me at Richard.Hawkins@wsp.com.



We will contact you again two weeks before construction starts.

Sincerely,

Richard Hawkins, CET
WSP Canada Inc

cc J. Lukes, Councillor – Waverley West Ward
M. Warkentin, P.Eng – City of Winnipeg, Public Works Department, Engineering Division
M. Cruz – City of Winnipeg, Public Works Department, Customer Services Division
J. Dooley – City of Winnipeg, Public Works Department, Director's Office
311@winnipeg.ca

Apr 07, 2025 - 4:46pm
P: \\2024\CA0043424.6934 - CA-25-R-04 Local Streets\02 Drawings\08 Sketches\Dartmouth_Markham_Snow_SW Drawing.dwg - tab:MARKHAM_RD_SIDEWALK

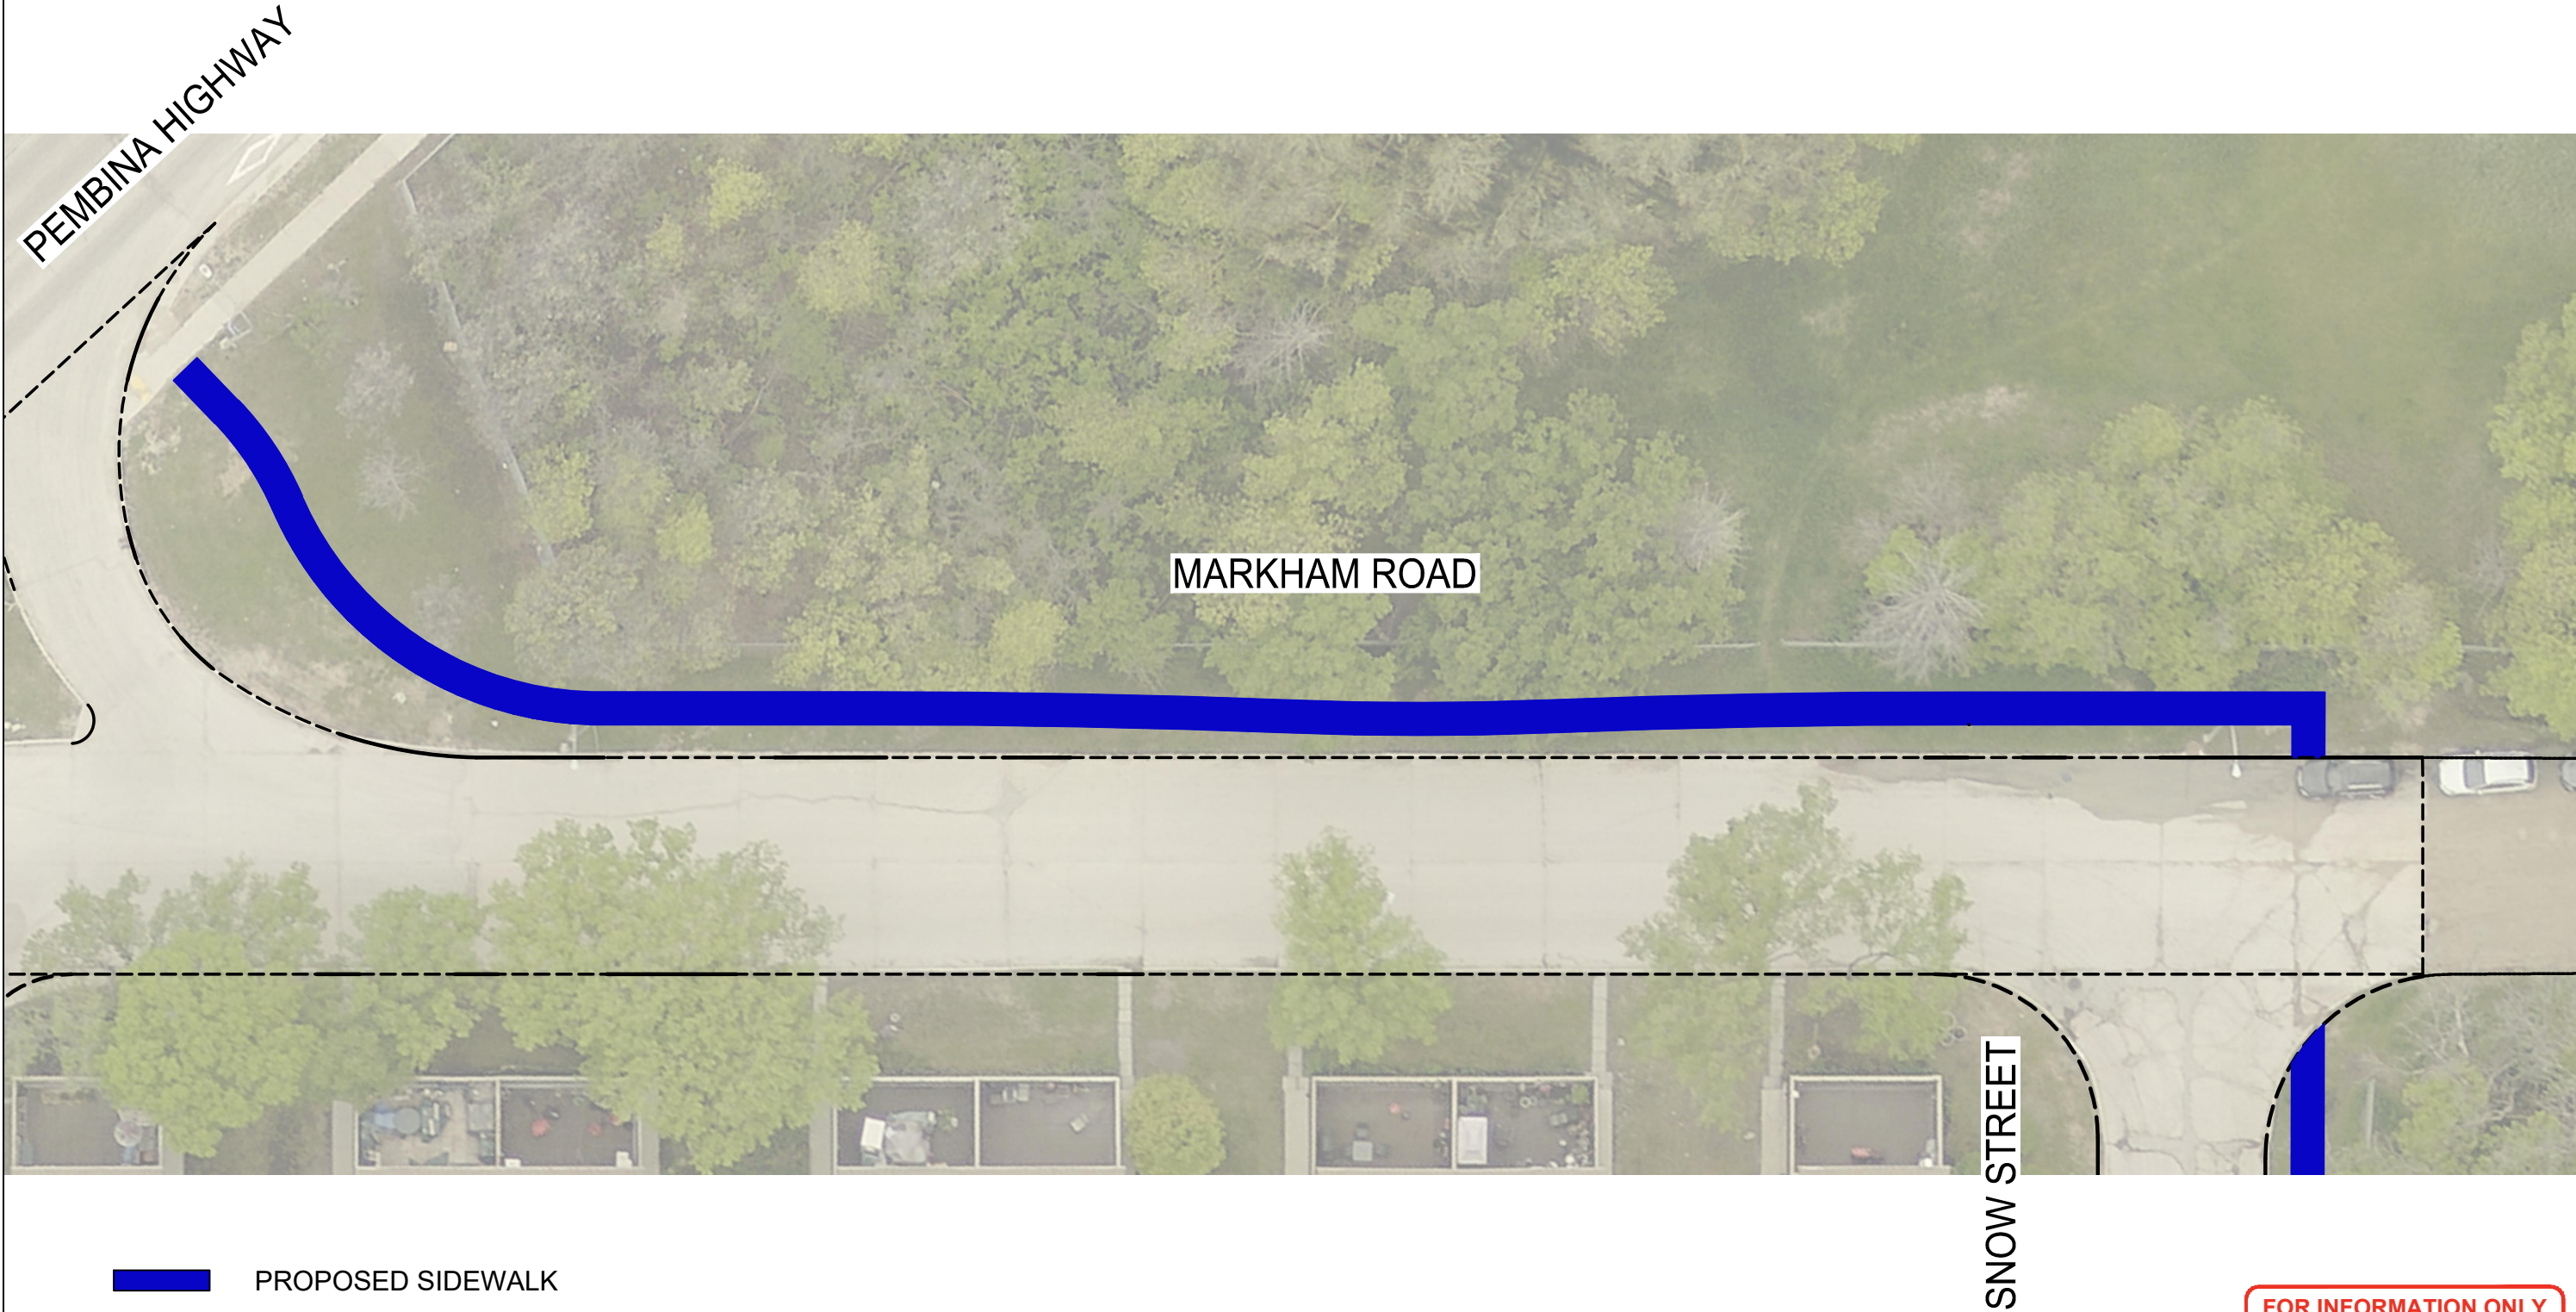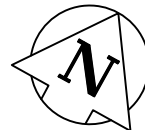

FOR INFORMATION ONLY

NOTE:
These design documents are prepared solely for the use by the party with whom the design professional has entered into a contract and there are no representations of any kind made by the design professional to any party with whom the design professional has not entered into a contract.

METRIC
WHOLE NUMBERS INDICATE MILLIMETRES
DECIMALIZED NUMBERS INDICATE METRES



WSP Canada Inc.
1600 Buffalo Place
Winnipeg, MB R3T 6B8
t. 204.474.2864
f. 204.474.2864
www.wsp.com

2025 MARKHAM ROAD REHABILITATION
SIDEWALK EXTENSION
PEMBINA HIGHWAY TO SNOW STREET

SCALE: 1:300	DATE: 2025-04-07	DWG. No. CA0043424-SK- 01
-----------------	---------------------	------------------------------