



April 07, 2025

PRE-CONSTRUCTION NOTICE

TO: RESIDENTS AND BUSINESSES OF MARSHALL CRESCENT

**RE: 2025 LOCAL STREETS RENEWAL PROGRAM – ALUMNI PLACE, CARTER AVENUE,
AND VARIOUS OTHER LOCATIONS**

We are planning road construction on Marshall Crescent (Clarence Ave to Waller Ave) to this summer.

Construction start window: May to November 2025
Duration: Approximately 8-10 weeks, weather permitting

We will:

- Reconstruct the roadway with asphalt pavement
- Replace concrete curb
- Replace underground infrastructure
- Restore driveways and boulevards
- Replace streetlights

During construction:

- The road will be closed to through traffic except for emergency vehicles.
- There will be no on-street parking
- We will maintain pedestrian access to all properties

Please contact me if you have:

- Accessibility needs
- Access and delivery requirements
- Planned special events
- Underground appurtenances such as sprinkler systems or lighting cables within six metres (20 feet) of the curb
- Questions about the project

You can reach me at Richard.Hawkins@wsp.com.



We will contact you again two weeks before construction starts.

Sincerely,

Richard Hawkins, CET
WSP Canada Inc

cc J.Orlikow, Councillor – River Heights - Fort Garry Ward
M. Warkentin, P.Eng – City of Winnipeg, Public Works Department, Engineering Division
M. Cruz – City of Winnipeg, Public Works Department, Customer Services Division
J. Dooley – City of Winnipeg, Public Works Department, Director's Office
311@winnipeg.ca

Apr 07, 2025 - 4:56pm
P: \\2024\CA0043424.6934 - CA-25-R-04 Local Streets\02 Drawings\08_Sketches\Marshall_Waller_SW Drawing.dwg - tab: MARSHALL_CR_SIDEWALK

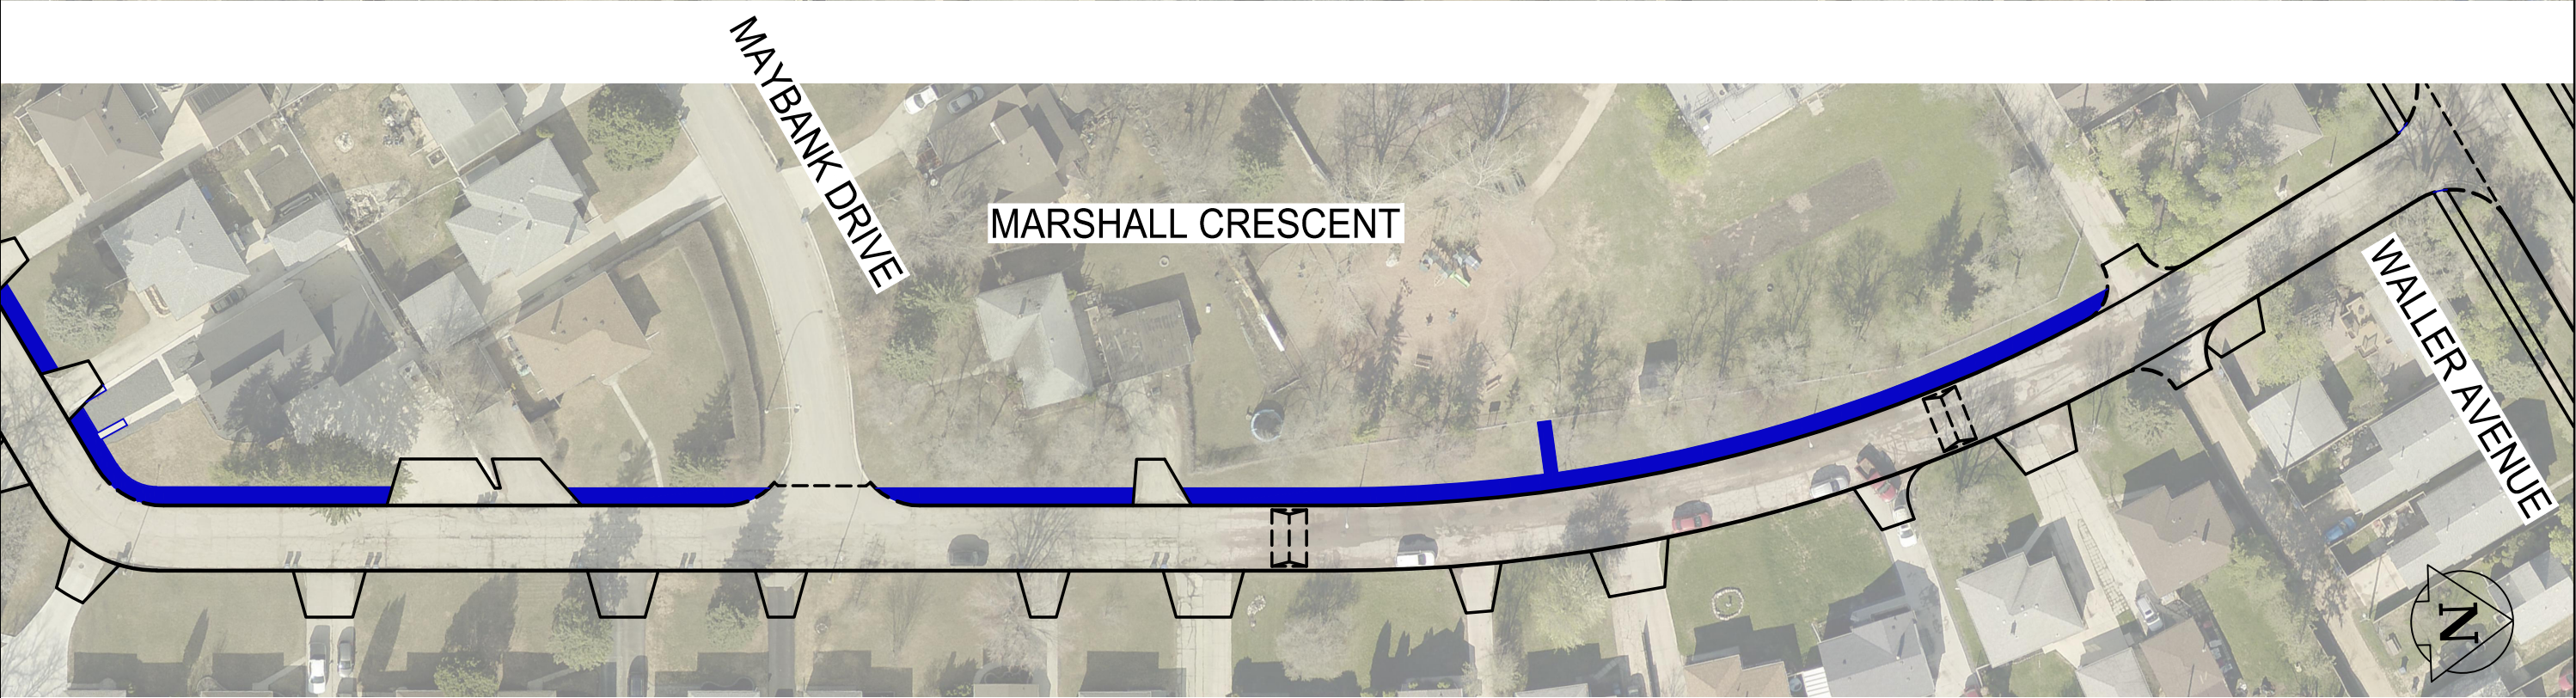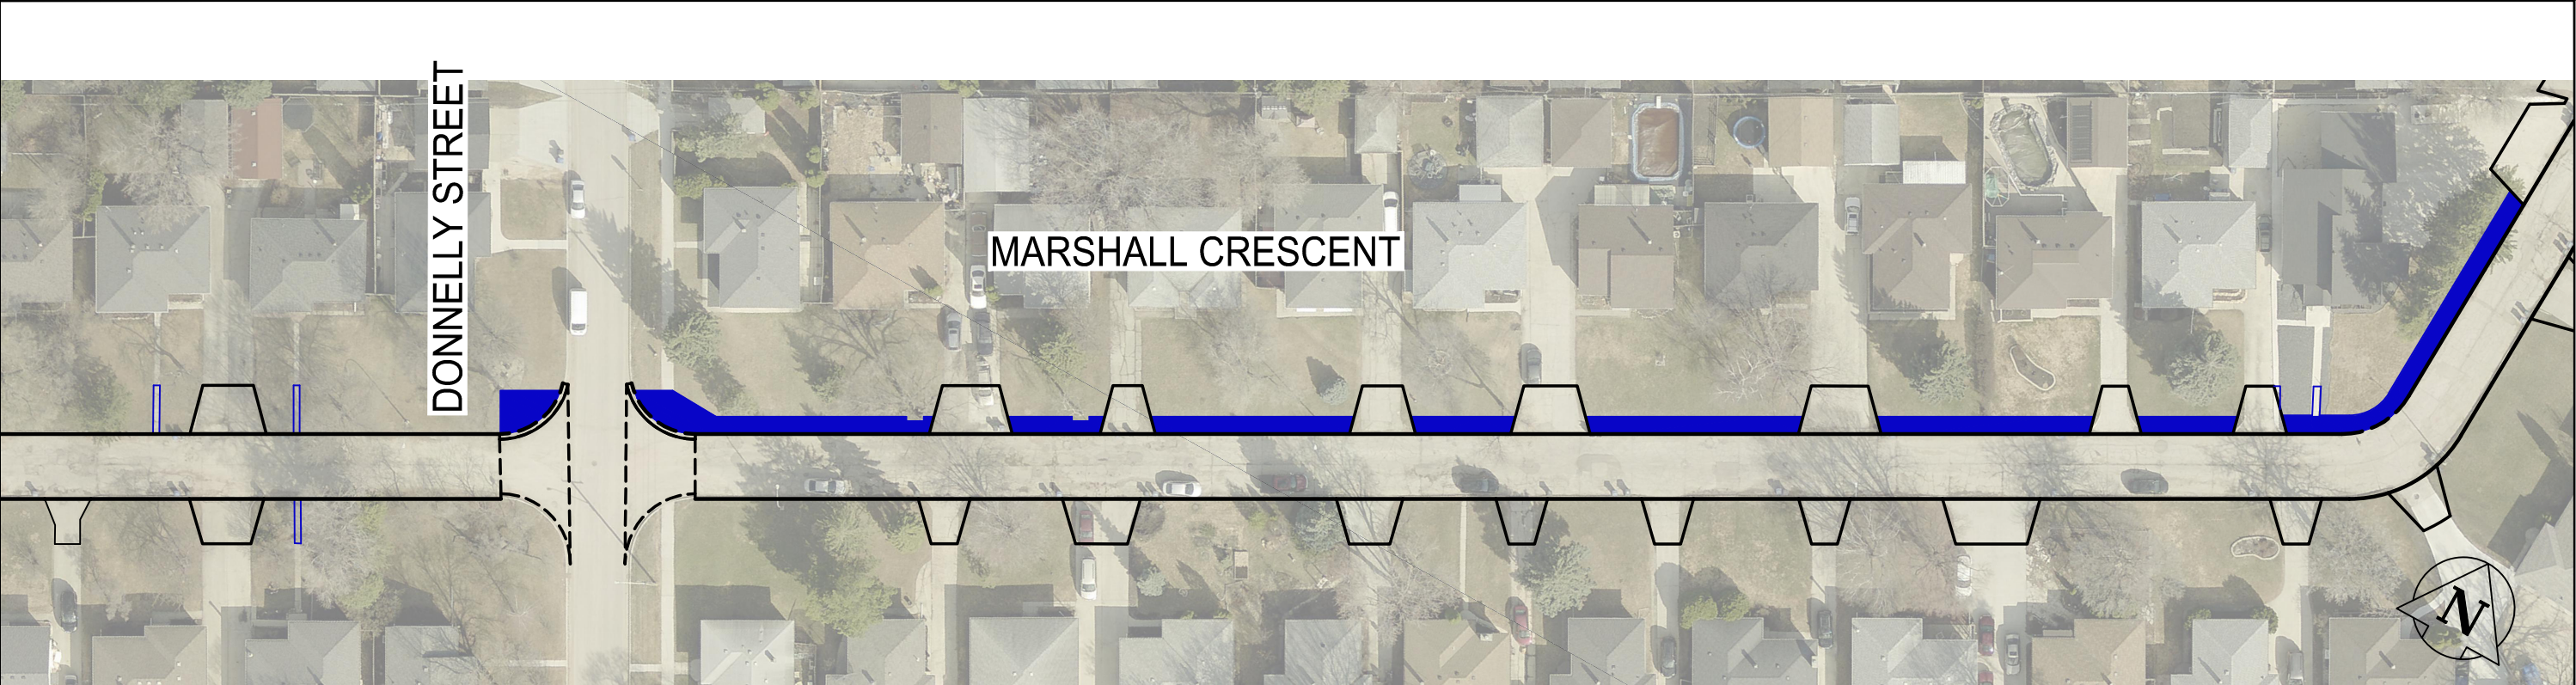

PROPOSED SIDEWALK

METRIC

WHOLE NUMBERS INDICATE MILLIMETRES
DECIMALIZED NUMBERS INDICATE METRES

NOTE:
These design documents are prepared solely for the use by the party with whom the design professional has entered into a contract and there are no representations of any kind made by the design professional to any party with whom the design professional has not entered into a contract.



WSP Canada Inc.
1600 Buffalo Place
Winnipeg, MB R3T 6B8
t. 204.474.2864
f. 204.474.2864
www.wsp.com

FOR INFORMATION ONLY

2025 MARSHALL CRESCENT REHABILITATION
NEW SIDEWALK
DONNELLY STREET TO WALLER AVENUE

SCALE: 1:750	DATE: 2025-04-07	DWG. No. CA0043424-SK-04
-----------------	---------------------	-----------------------------