

April 21, 2025

1st CONSTRUCTION NOTICE

TO: RESIDENTS AND BUSINESSES OF PAULLEY DRIVE

RE: 2025 LOCAL STREETS RENEWAL PROGRAM - BAYVIEW PL AND VARIOUS OTHER LOCATIONS

We are planning road construction on Paulley Drive between Dowling Avenue East and Redonda Street this summer.

Construction start window: July to September 2025
Duration: Approximately 10 weeks, weather permitting

We will:

- Repair roadway pavement
- Repair and adjust underground infrastructure
- Repair curbs
- Repair sidewalk as required
 - A new sidewalk will be added between Bayview Place and the Transcona Trail
- Place an asphalt pavement overlay
- Restore approaches and boulevards as required

During construction:

- We will maintain one lane of local access traffic
- There will be no on-street parking
- We will maintain pedestrian access to all properties

Please contact me if you have:

- Accessibility needs
- Access and delivery requirements
- Planned special events
- Underground appurtenances such as sprinkler systems or lighting cables within six metres (20 feet) of the curb
- Questions about the project

You can reach me at Scott.Suderman@wsp.com.

We will contact you again two weeks before construction starts.

Sincerely,


Scott Suderman, P.Eng
WSP Canada Inc



**Public Works
Travaux publics**

cc Russ Wyatt, Councillor – Transcona Ward
C. Titchkosky, C.E.T. – City of Winnipeg, Public Works Department, Engineering Division
M. Cruz – City of Winnipeg, Public Works Department, Customer Services Division
J. Dooley – City of Winnipeg, Public Works Department, Director's Office
311@winnipeg.ca

Mar 28, 2025 - 1:49pm
C:\Users\VogtM\Desktop\25-R-07 Paulley Dr Sidewalk Extension 2025.03.28.dwg -tab: PAULLEY_DR_SIDEWALK

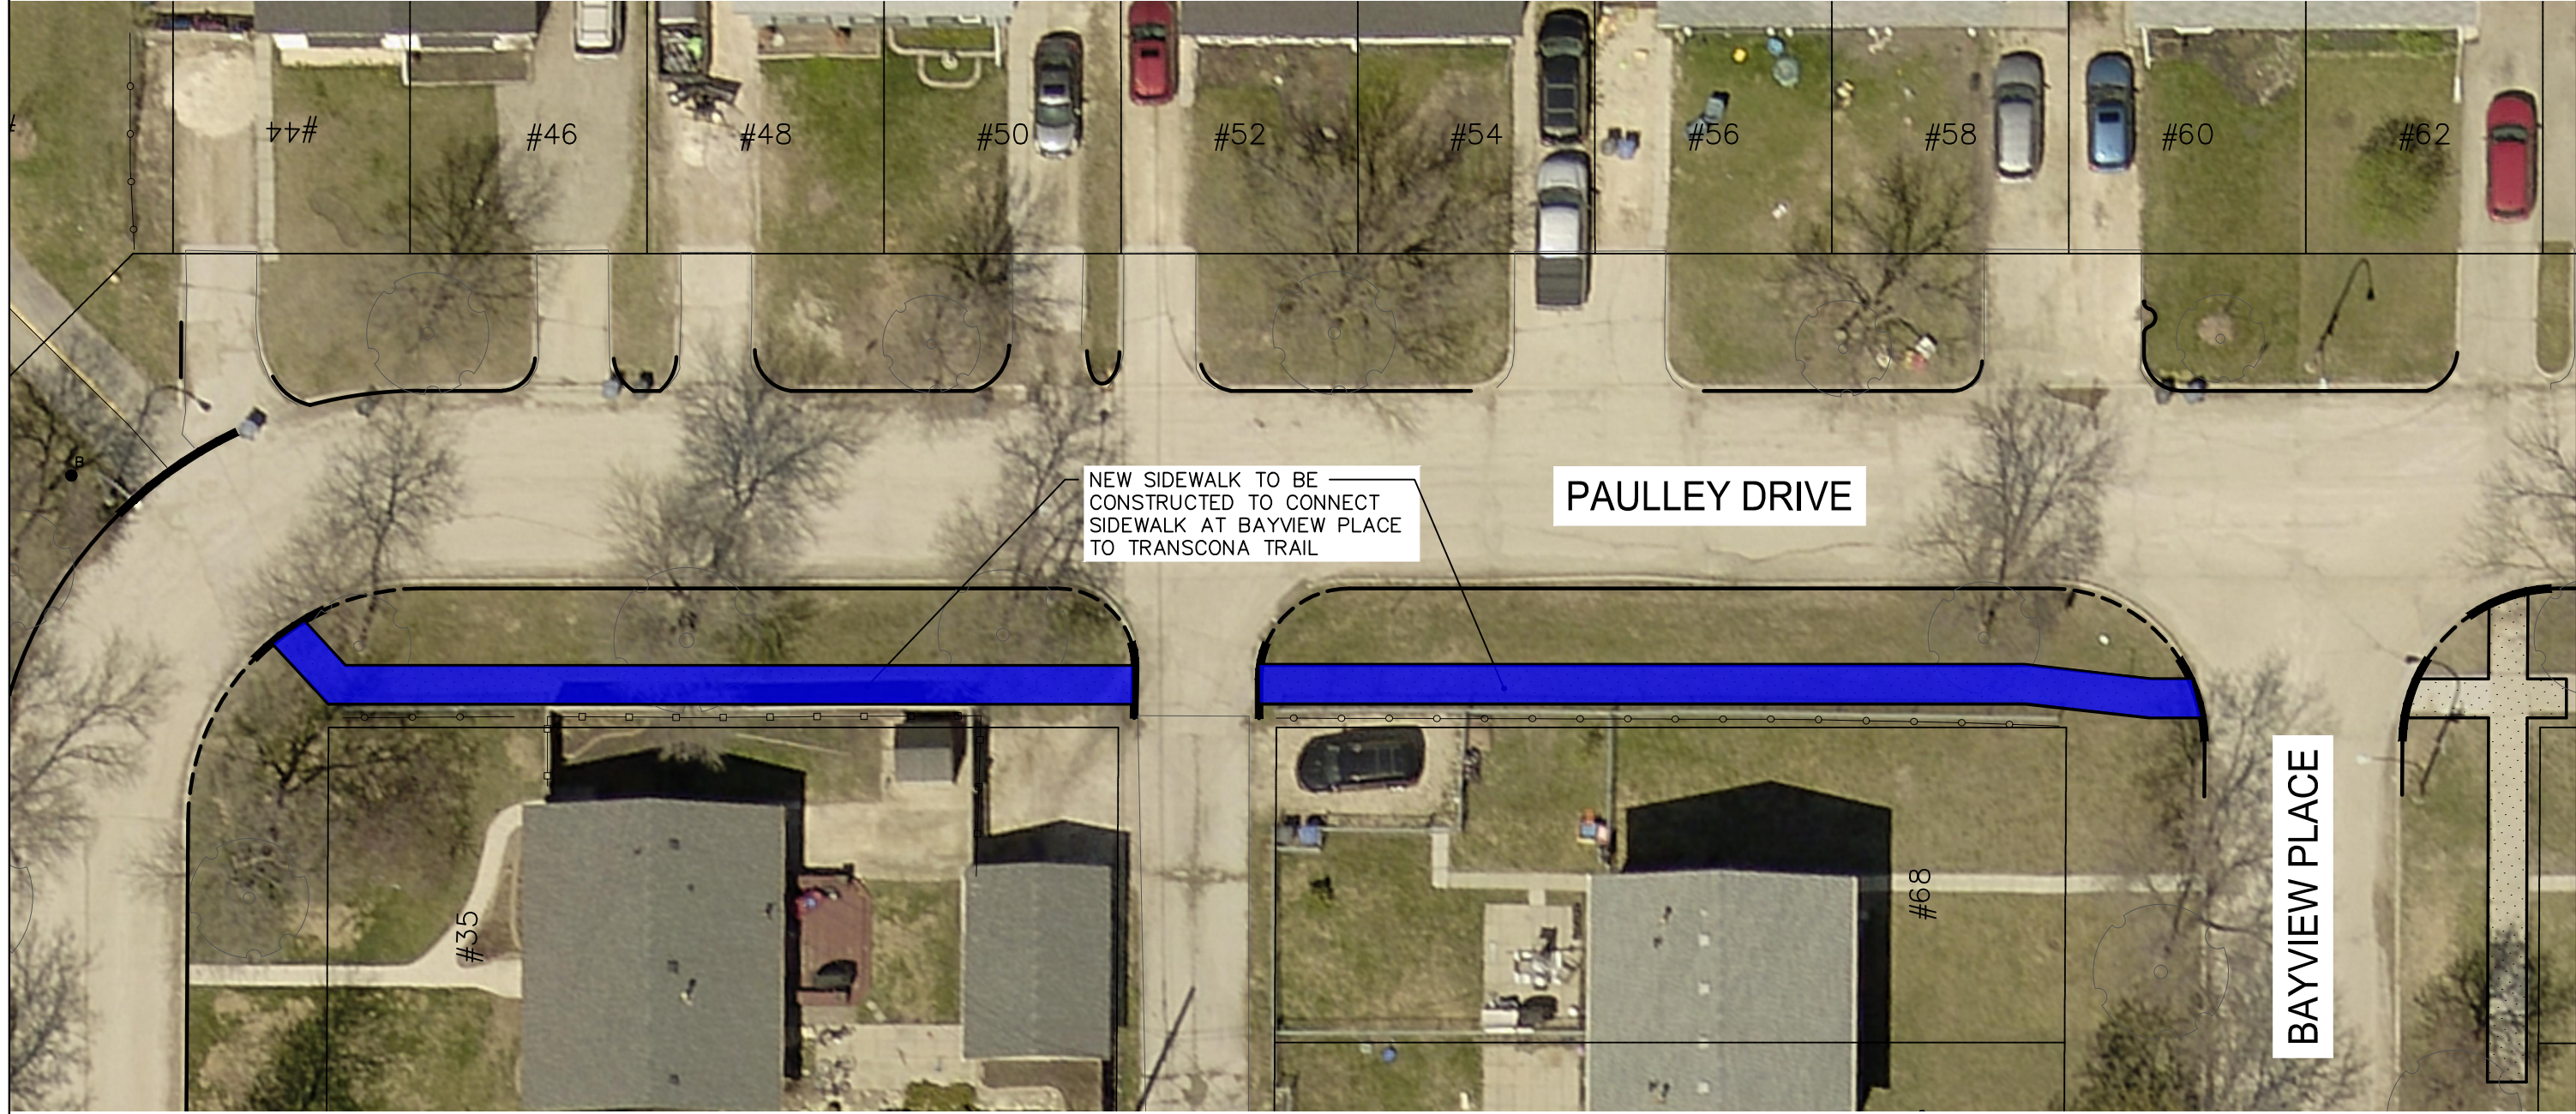

FOR INFORMATION ONLY

METRIC

WHOLE NUMBERS INDICATE MILLIMETRES
DECIMALIZED NUMBERS INDICATE METRES



WSP Canada Inc.
1600 Buffalo Place
Winnipeg, MB R3T 6B8
t. 204.474.2864
f. 204.474.2864
www.wsp.com

2025 PAULLEY DRIVE REHABILITATION
SIDEWALK EXTENSION
BAYVIEW PLACE TO TRANSCONA TRAIL

SCALE: 1:250	DATE: 2025-03-28	DWG. No. CA0043425-SK- 01
-----------------	---------------------	------------------------------

NOTE:
These design documents are prepared solely for the use by the party with whom the design professional has entered into a contract and there are no representations of any kind made by the design professional to any party with whom the design professional has not entered into a contract.