


SEGMENT 4

WORTHINGTON AVENUE

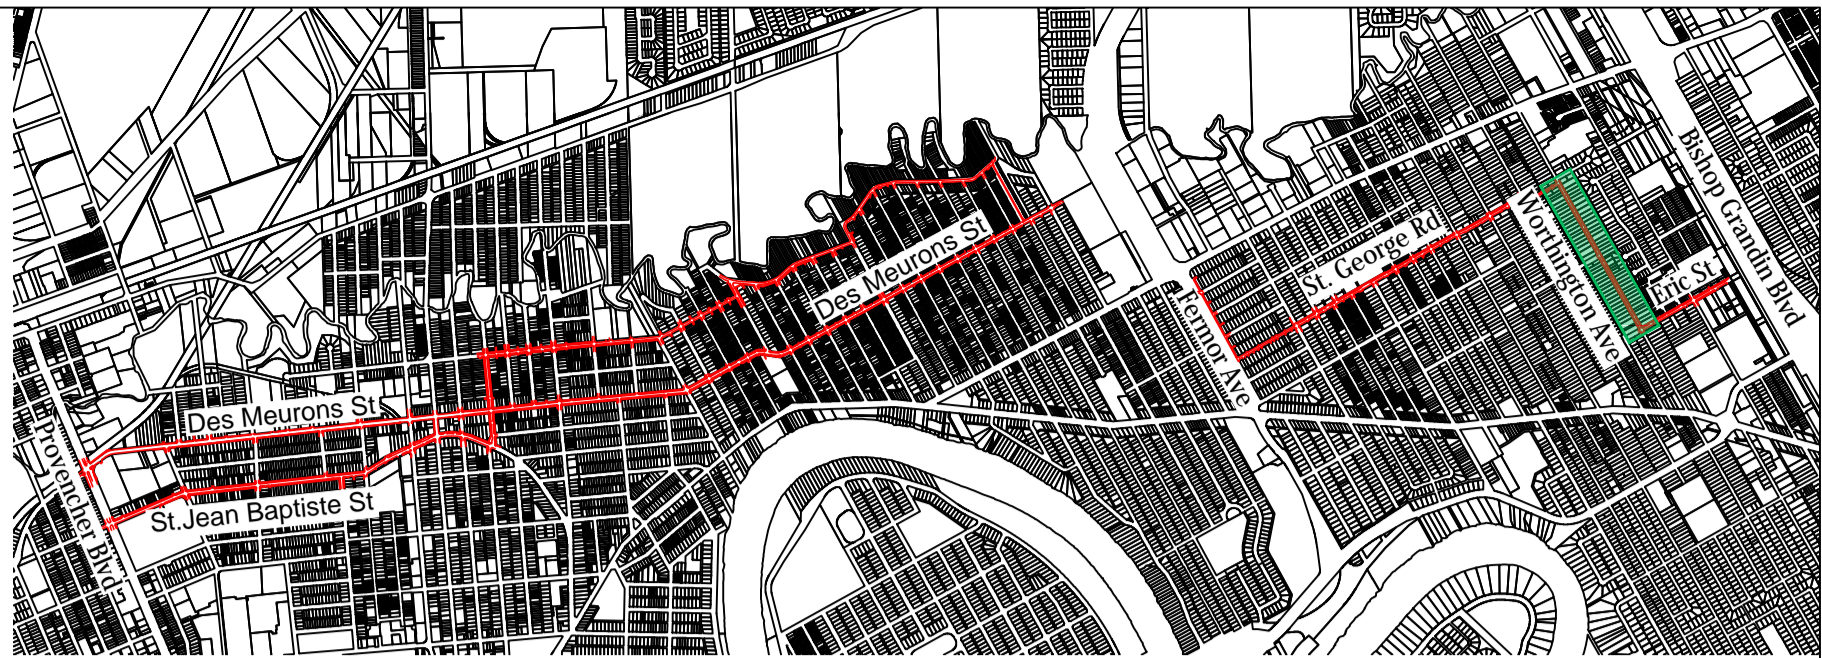

LEGEND

- MULTI-USE PATH
- PROPOSED TRAFFIC CALMING
- PROPOSED SIDEWALK
- GREEN SURFACE TREATMENT
- EXISTING SIDEWALK
- EXISTING ROAD
- STOP SIGN
- TRAFFIC LIGHT
- BIKE STENCIL

NOTE:
These design documents are prepared solely for the use by the party with whom the design professional has entered into a contract and there are no representations of any kind made by the design professional to any party with whom the design professional has not entered into a contract.

METRIC
WHOLE NUMBERS INDICATE MILLIMETRES
DECIMALIZED NUMBERS INDICATE METRES