
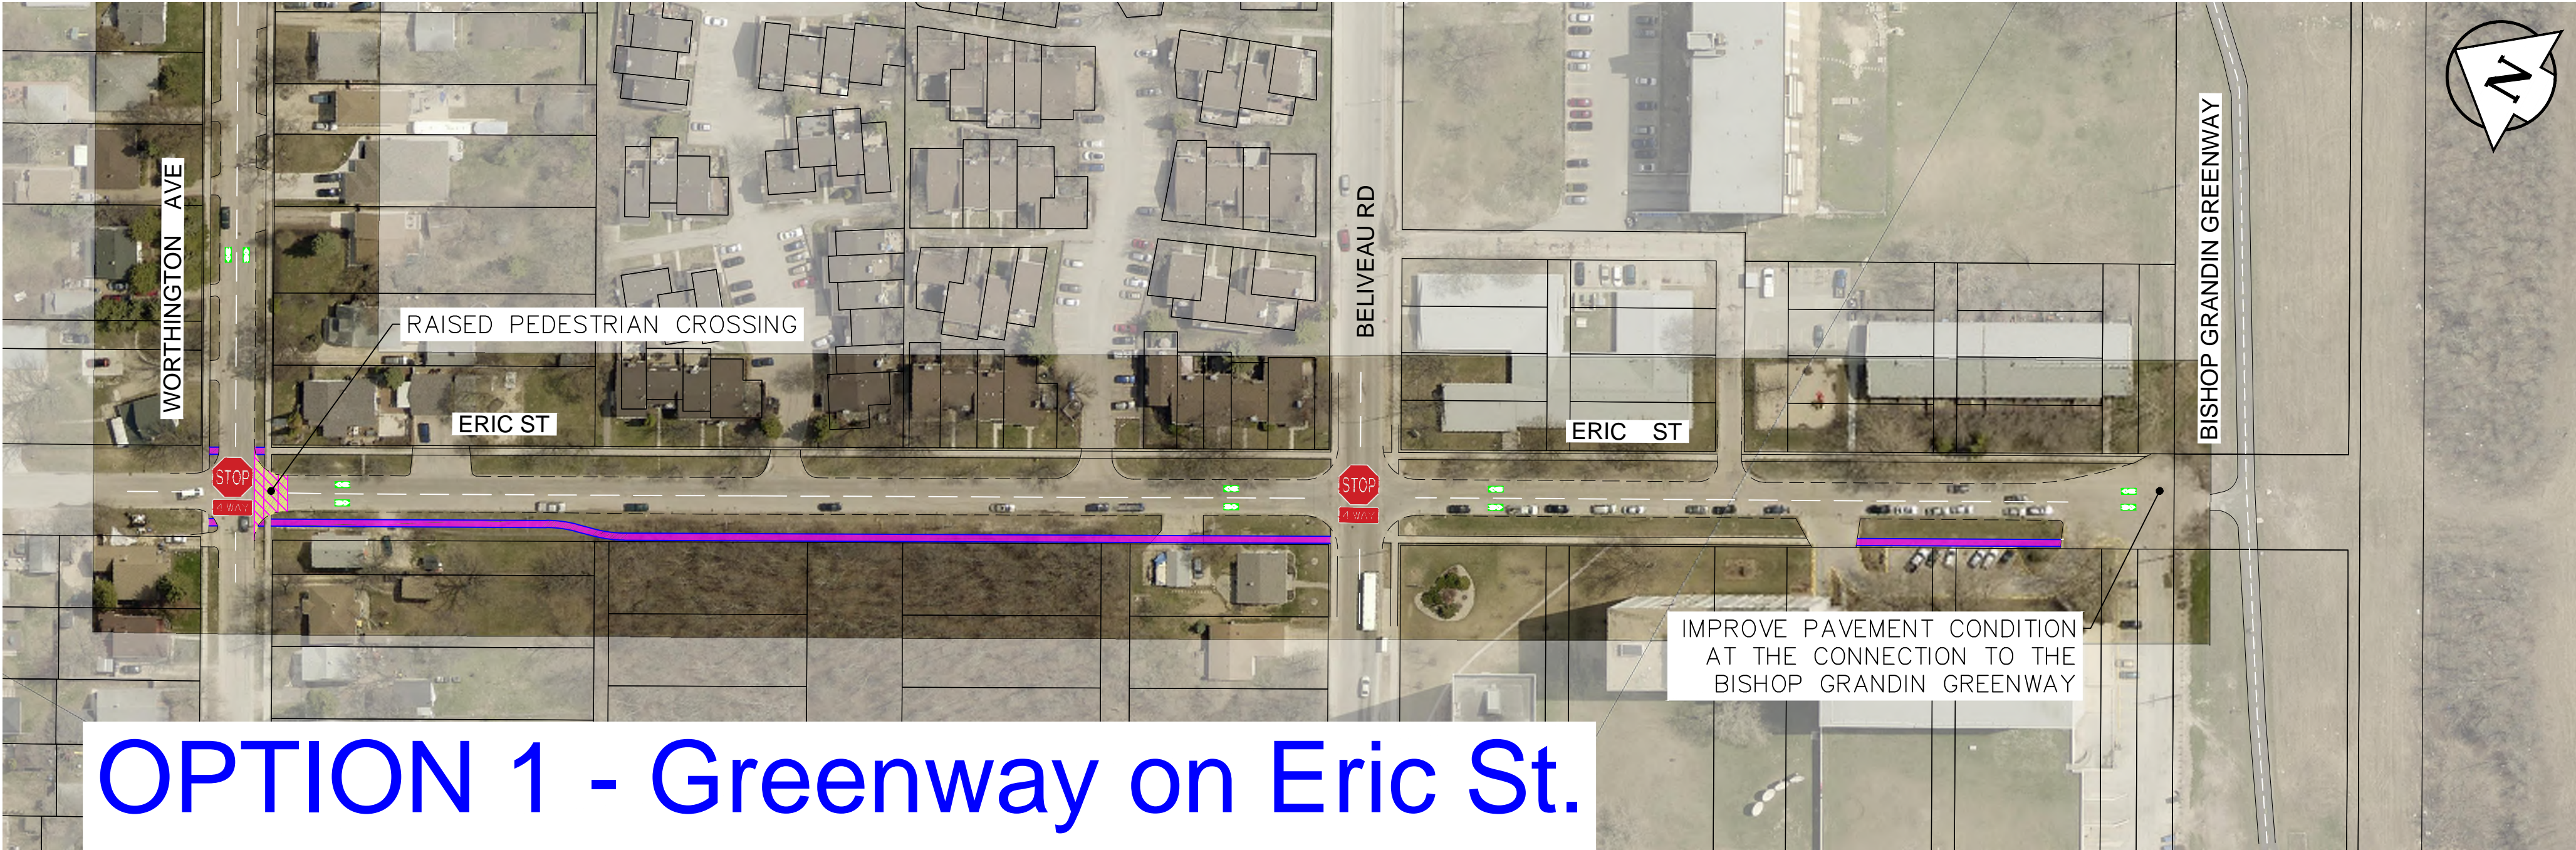
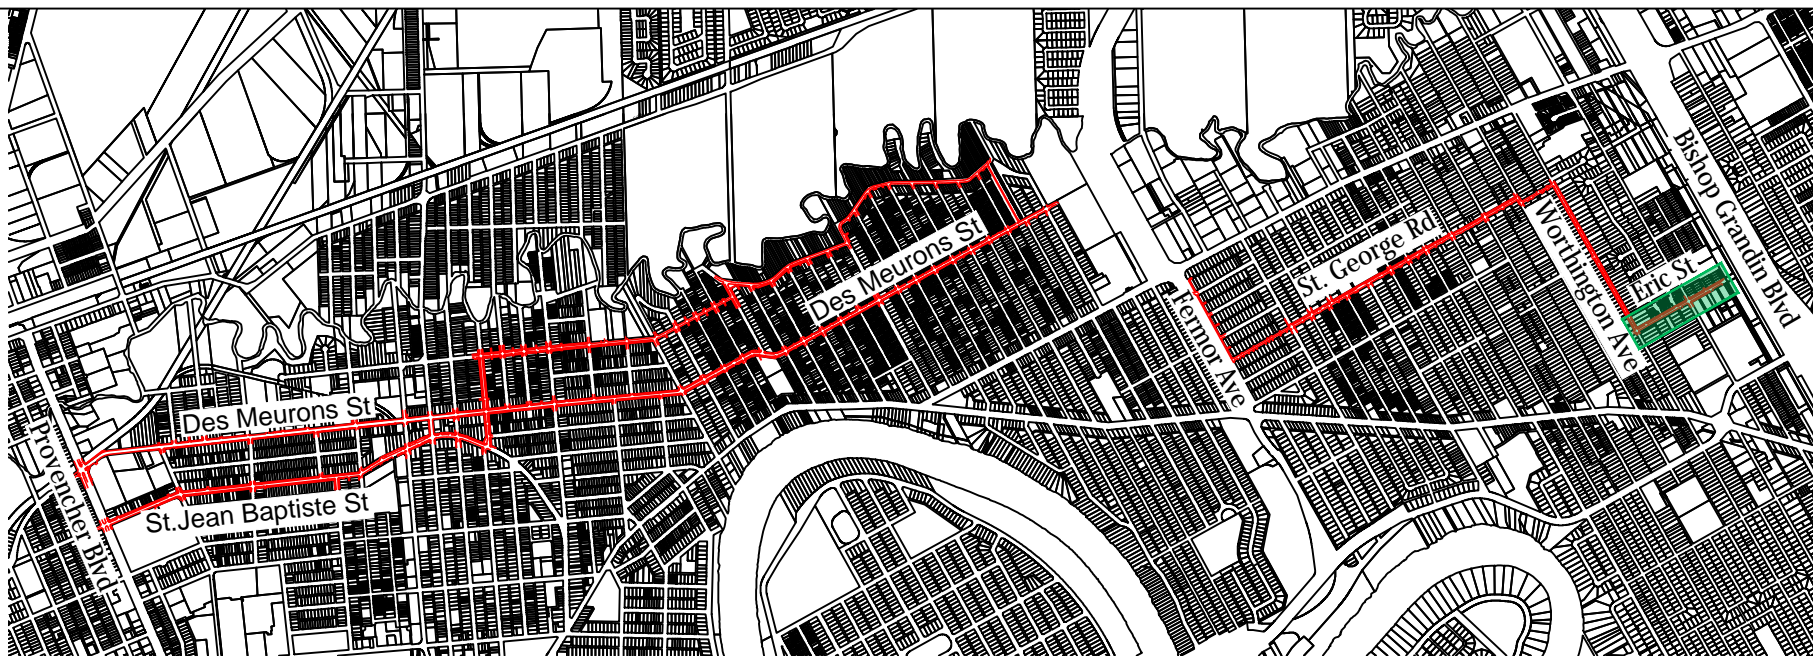


# SEGMENT 5

# ERIC STREET

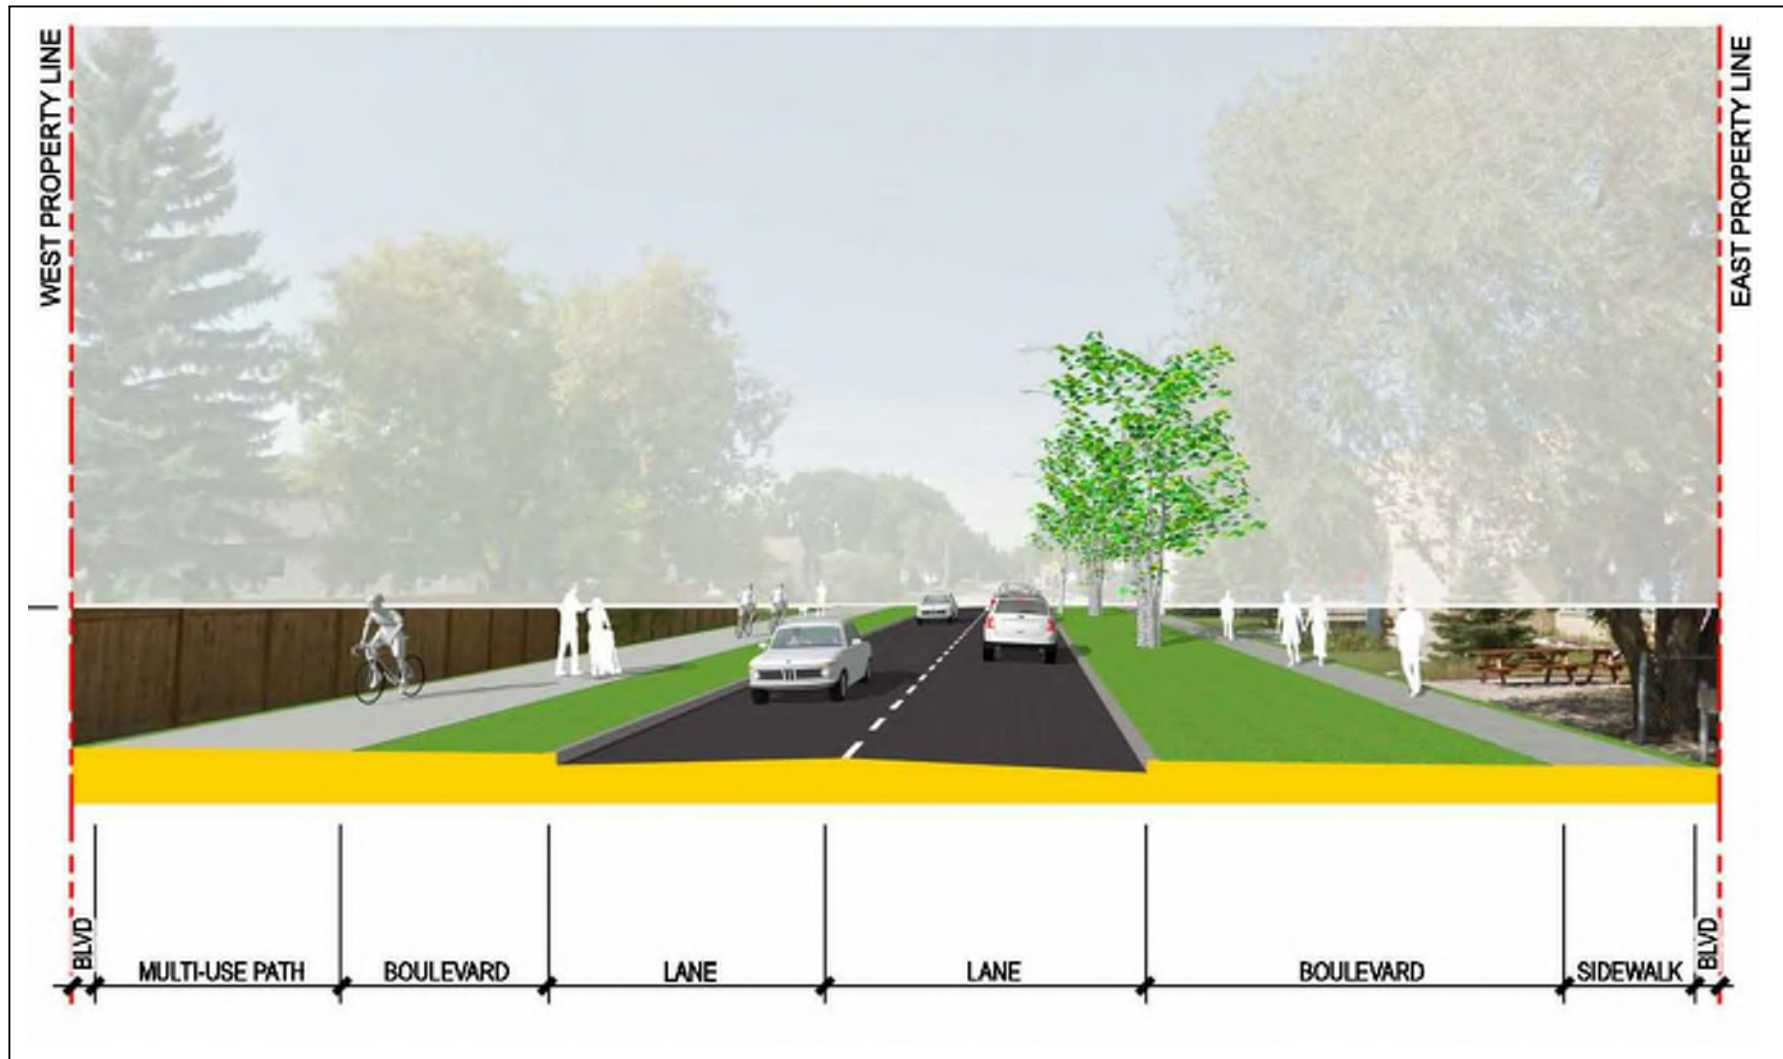


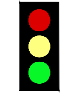



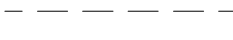


OPTION 1 - Greenway on Eric St.



ERIC ST (FACING NORTH)

LEGEND

- |   |                          |   |               |
|---|--------------------------|---|---------------|
|  | PROPOSED TRAFFIC CALMING |  | STOP SIGN     |
|  | PROPOSED SIDEWALK        |  | TRAFFIC LIGHT |
|  | GREEN SURFACE TREATMENT  |  | BIKE STENCIL  |
|  | EXISTING SIDEWALK        |   |               |
|  | EXISTING ROAD            |   |               |

NOTE:  
These design documents are prepared solely for the use by the party with whom the design professional has entered into a contract and there are no representations of any kind made by the design professional to any party with whom the design professional has not entered into a contract.

METRIC  
WHOLE NUMBERS INDICATE MILLIMETRES  
DECIMALIZED NUMBERS INDICATE METRES