

TESTHOLE 124-1



Project Name: 2004 City of Winnipeg Street Renewal Program

Date Drilled: January 21, 2004


Client: UMA Engineering Ltd.

Depth of Testhole: 3.5 m

Site: Main Street S/B

Logged by: Robert Hochkievich

Testhole Location: 2 lanes E of curb, 2 m N of 572 Main St south property line

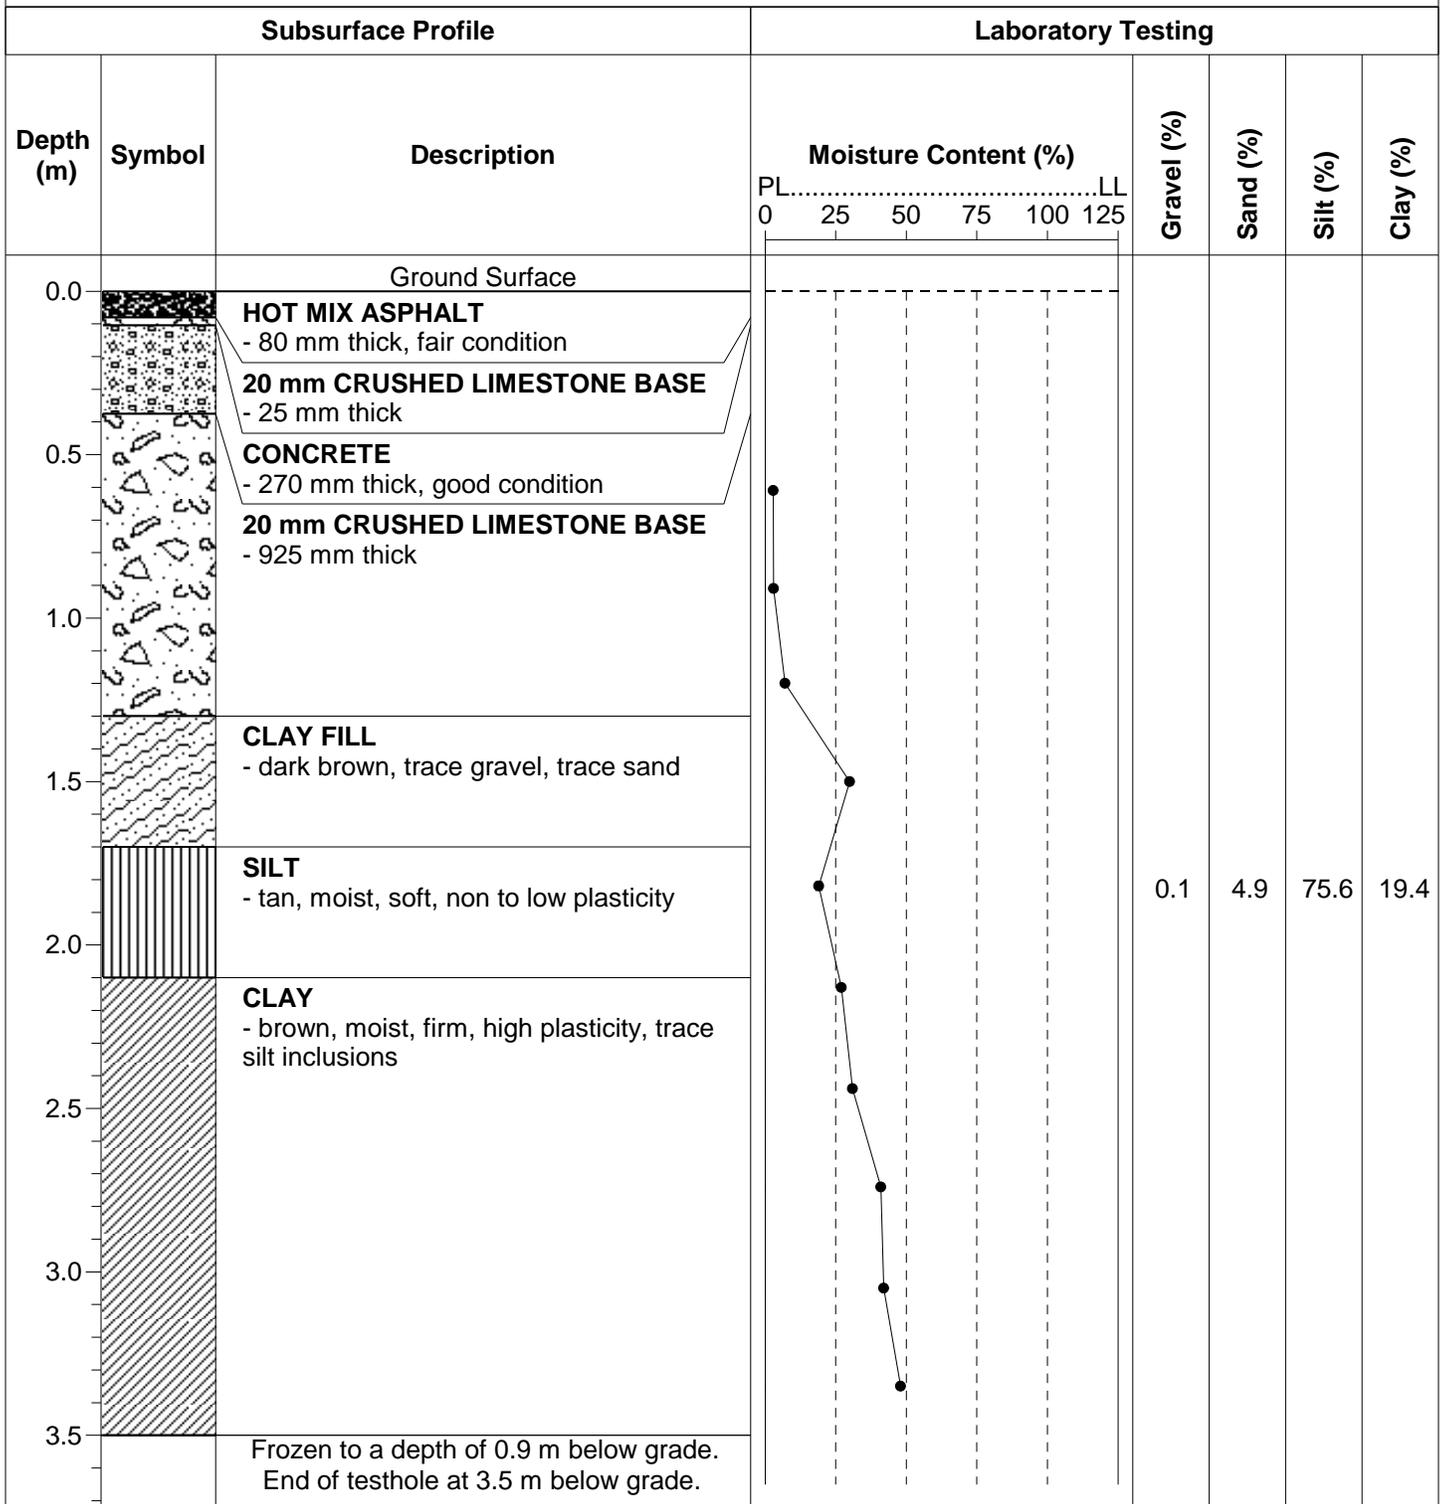

TESTHOLE 124-2



Project Name: 2004 City of Winnipeg Street Renewal Program

Date Drilled: January 21, 2004


Client: UMA Engineering Ltd.

Depth of Testhole: 3.5 m

Site: Main Street S/B

Logged by: Robert Hochkievich

Testhole Location: Median lane, 4 m S of 550 Main St. south property line

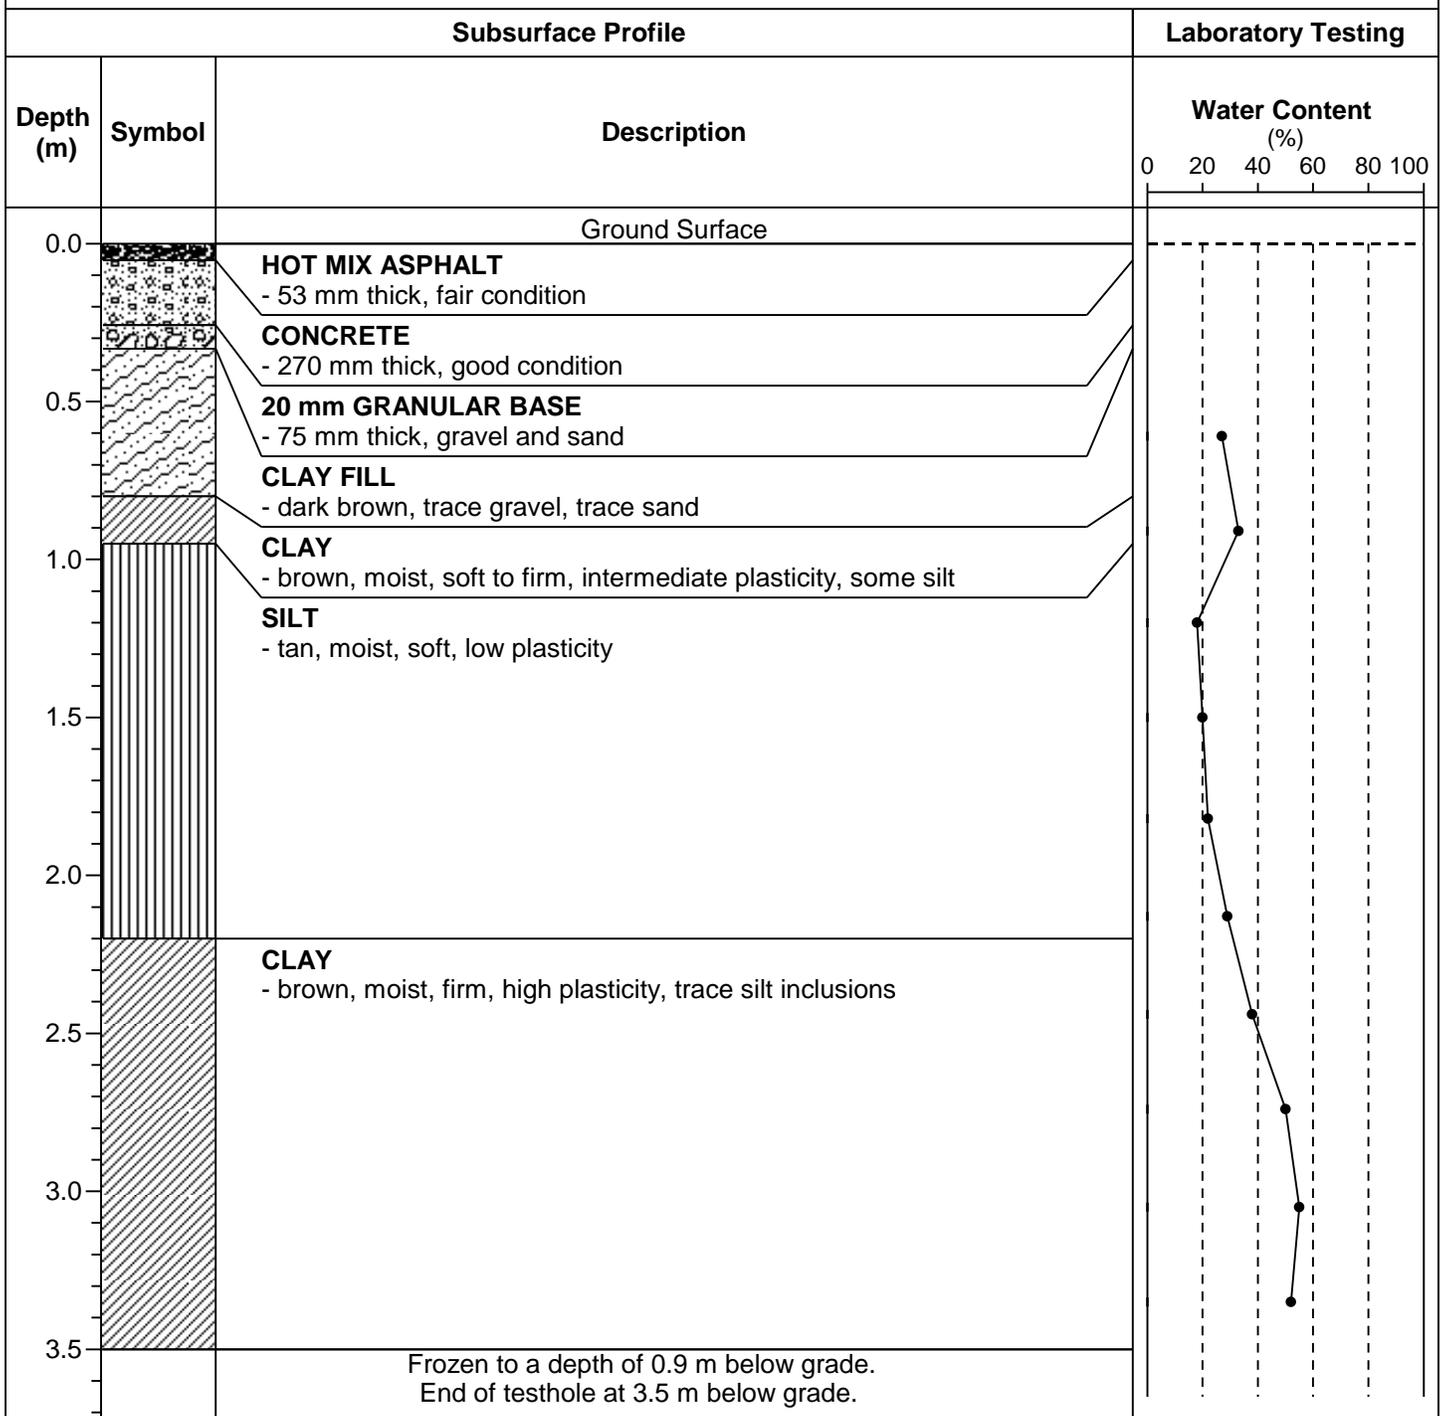

TESTHOLE 124-3



Project Name: 2004 City of Winnipeg Street Renewal Program

Date Drilled: January 21, 2004


Client: UMA Engineering Ltd.

Depth of Testhole: 3.5 m

Site: Main Street S/B

Logged by: Robert Hochkievich

Testhole Location: Median lane, 25 m S of 510 Main St. north property line

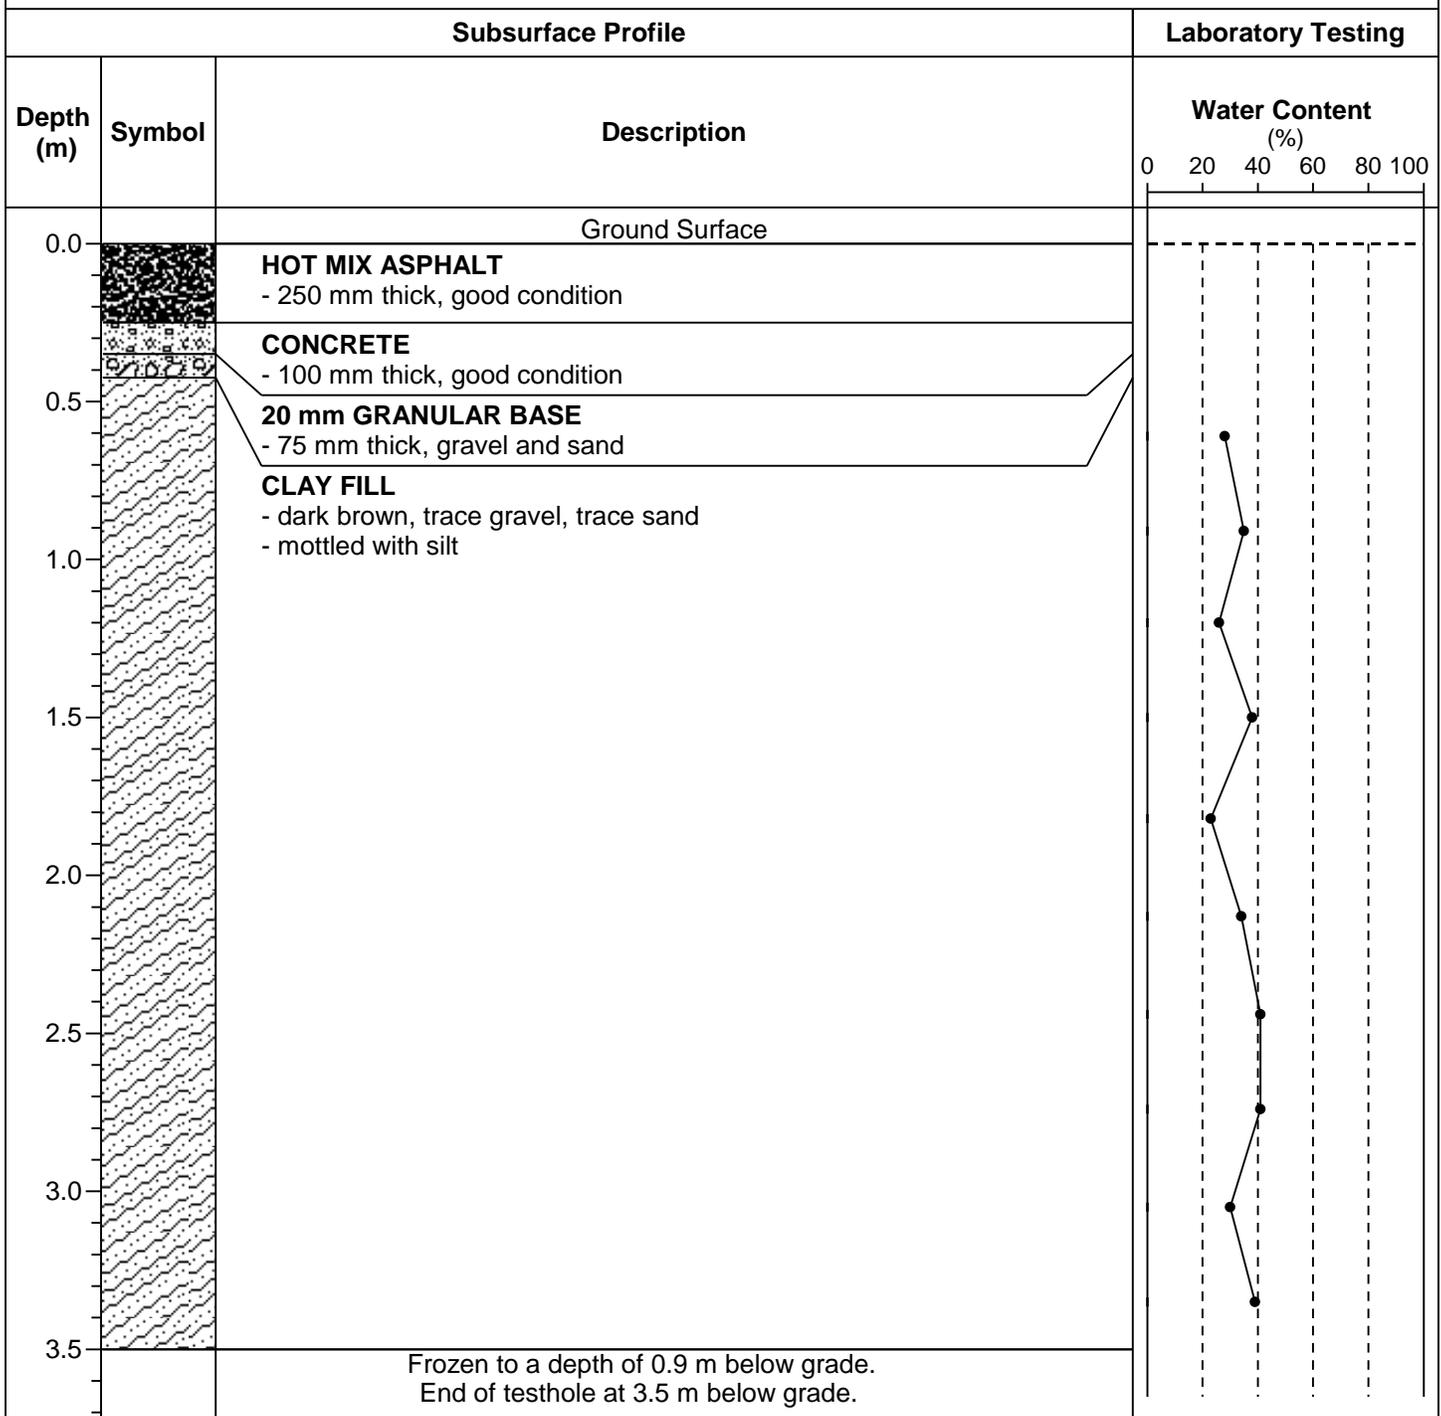

TESTHOLE 124-4



Project Name: 2004 City of Winnipeg Street Renewal Program
 Client: UMA Engineering Ltd.
 Site: Main Street S/B
 Testhole Location: Median lane, front door of 457 Main St.

Date Drilled: January 21, 2004
 Depth of Testhole: 3.5 m
 Logged by: Robert Hochkievich

