
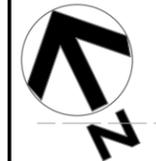
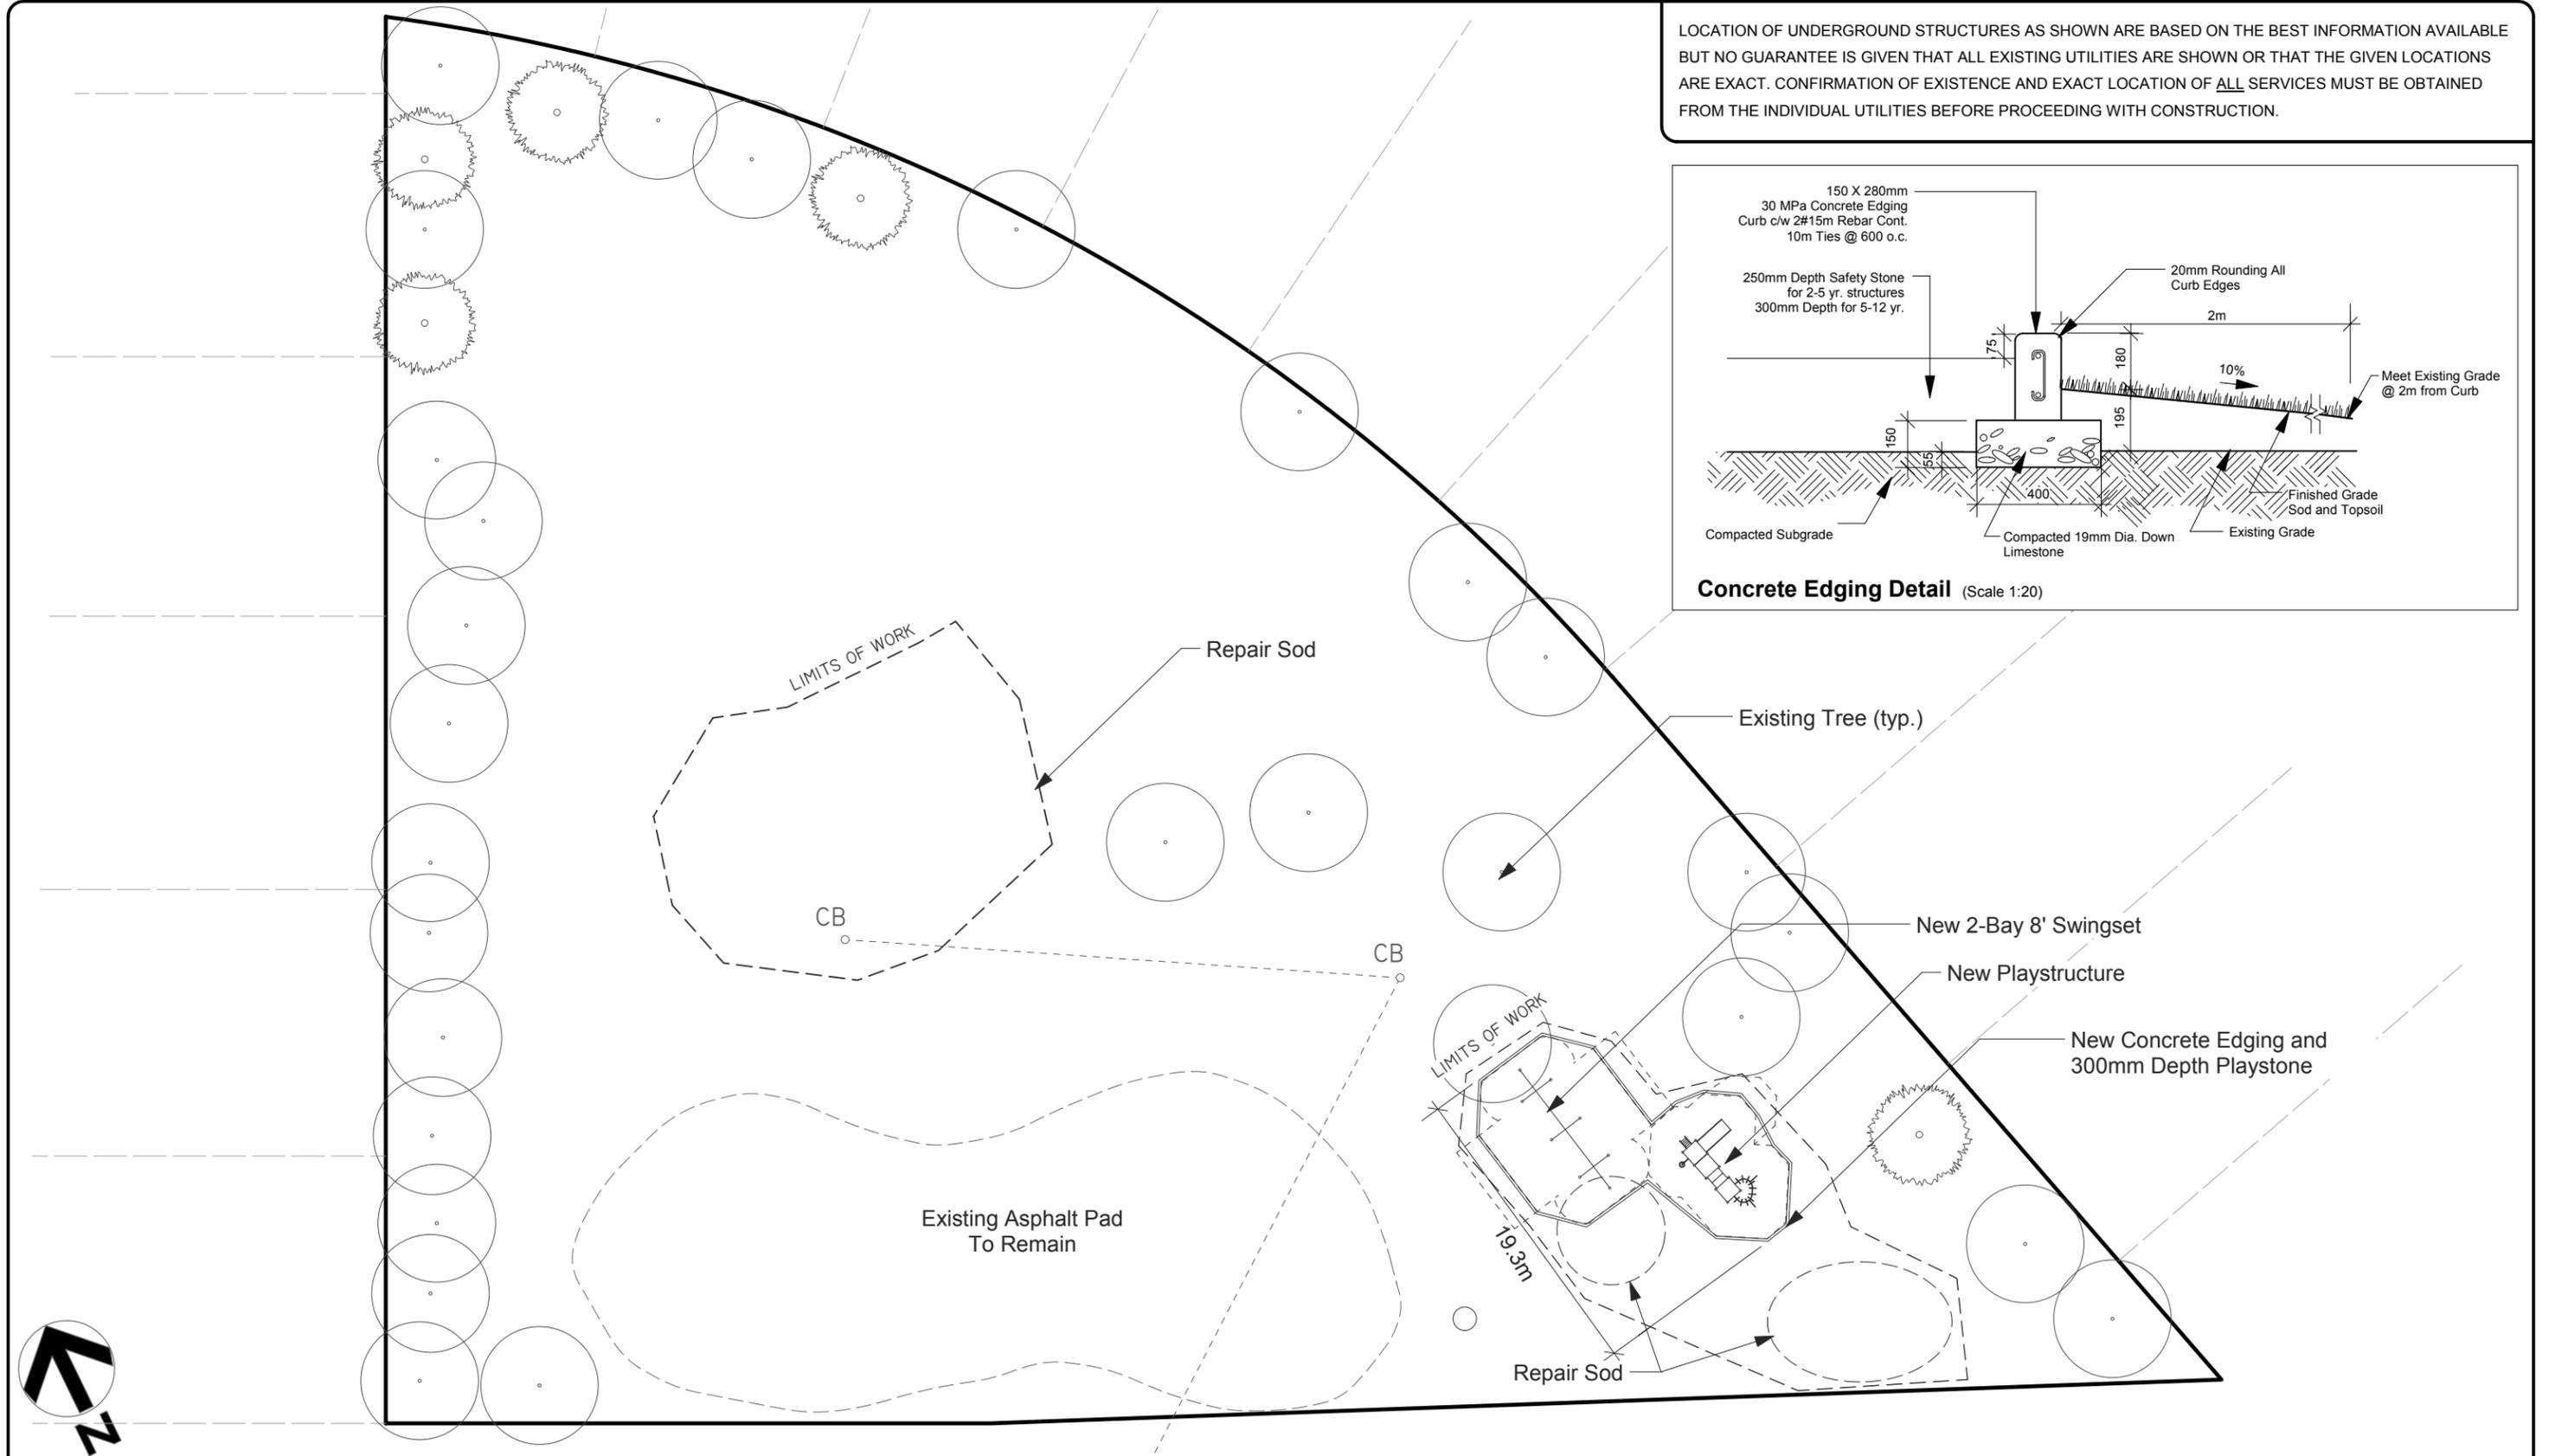


LOCATION OF UNDERGROUND STRUCTURES AS SHOWN ARE BASED ON THE BEST INFORMATION AVAILABLE BUT NO GUARANTEE IS GIVEN THAT ALL EXISTING UTILITIES ARE SHOWN OR THAT THE GIVEN LOCATIONS ARE EXACT. CONFIRMATION OF EXISTENCE AND EXACT LOCATION OF ALL SERVICES MUST BE OBTAINED FROM THE INDIVIDUAL UTILITIES BEFORE PROCEEDING WITH CONSTRUCTION.

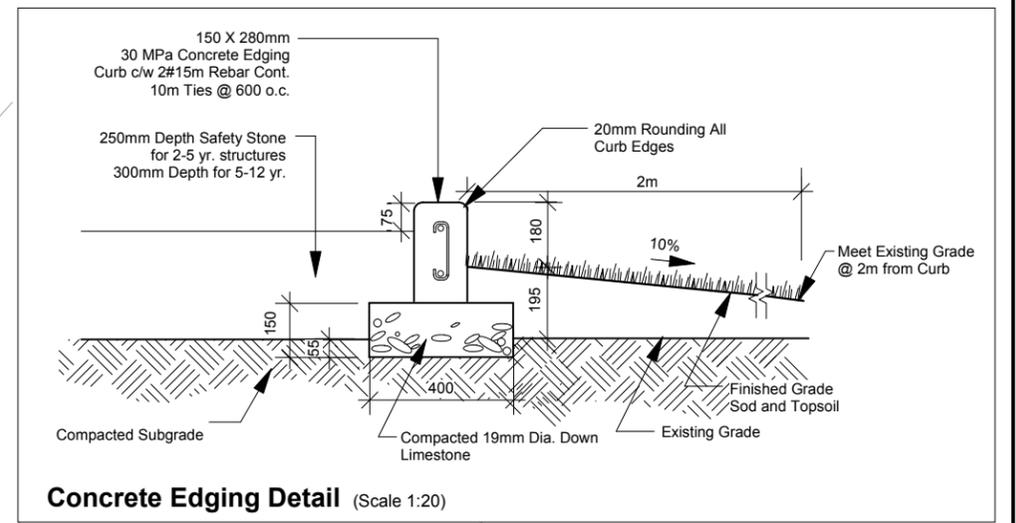

THE CITY OF WINNIPEG  
 Planning, Property and Development Department  
 Planning and Land Use Division  
 Unit 15 - 30 Fort Street, Winnipeg, MB, (R3C 4X5)

|                      |   |             |
|----------------------|---|-------------|
| DESIGNED BY          | CHECKED BY                              | APPROVED BY |
| DRAWN BY CH          | RELEASED FOR CONSTRUCTION               |             |
| HORIZ. SCALE 1 : 400 |   |             |
| VERT. SCALE          |   |             |
| DATE Apr/05          | MANAGER, PLANNING AND LAND USE DIVISION | DATE        |

DRAWING TITLE  
**UPLANDS PARK  
 PROPOSED SITEPLAN**

CAD DRAWING NO.  
 DRAWING NO.  
**U.2**