





OPEN TO
BERKSHIRE BAY ↑

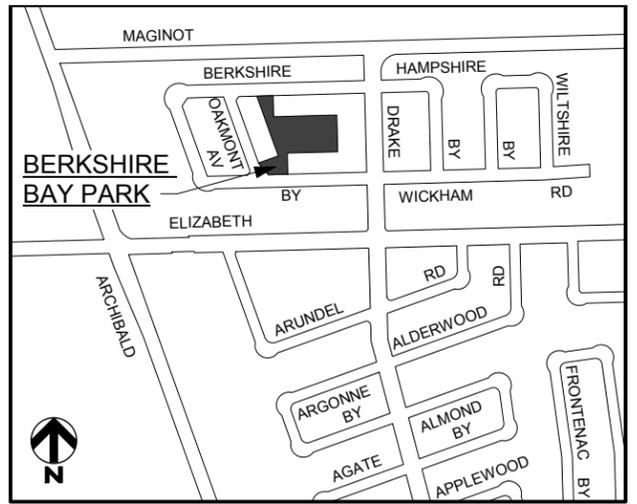

LOCATION PLAN
N.T.S.

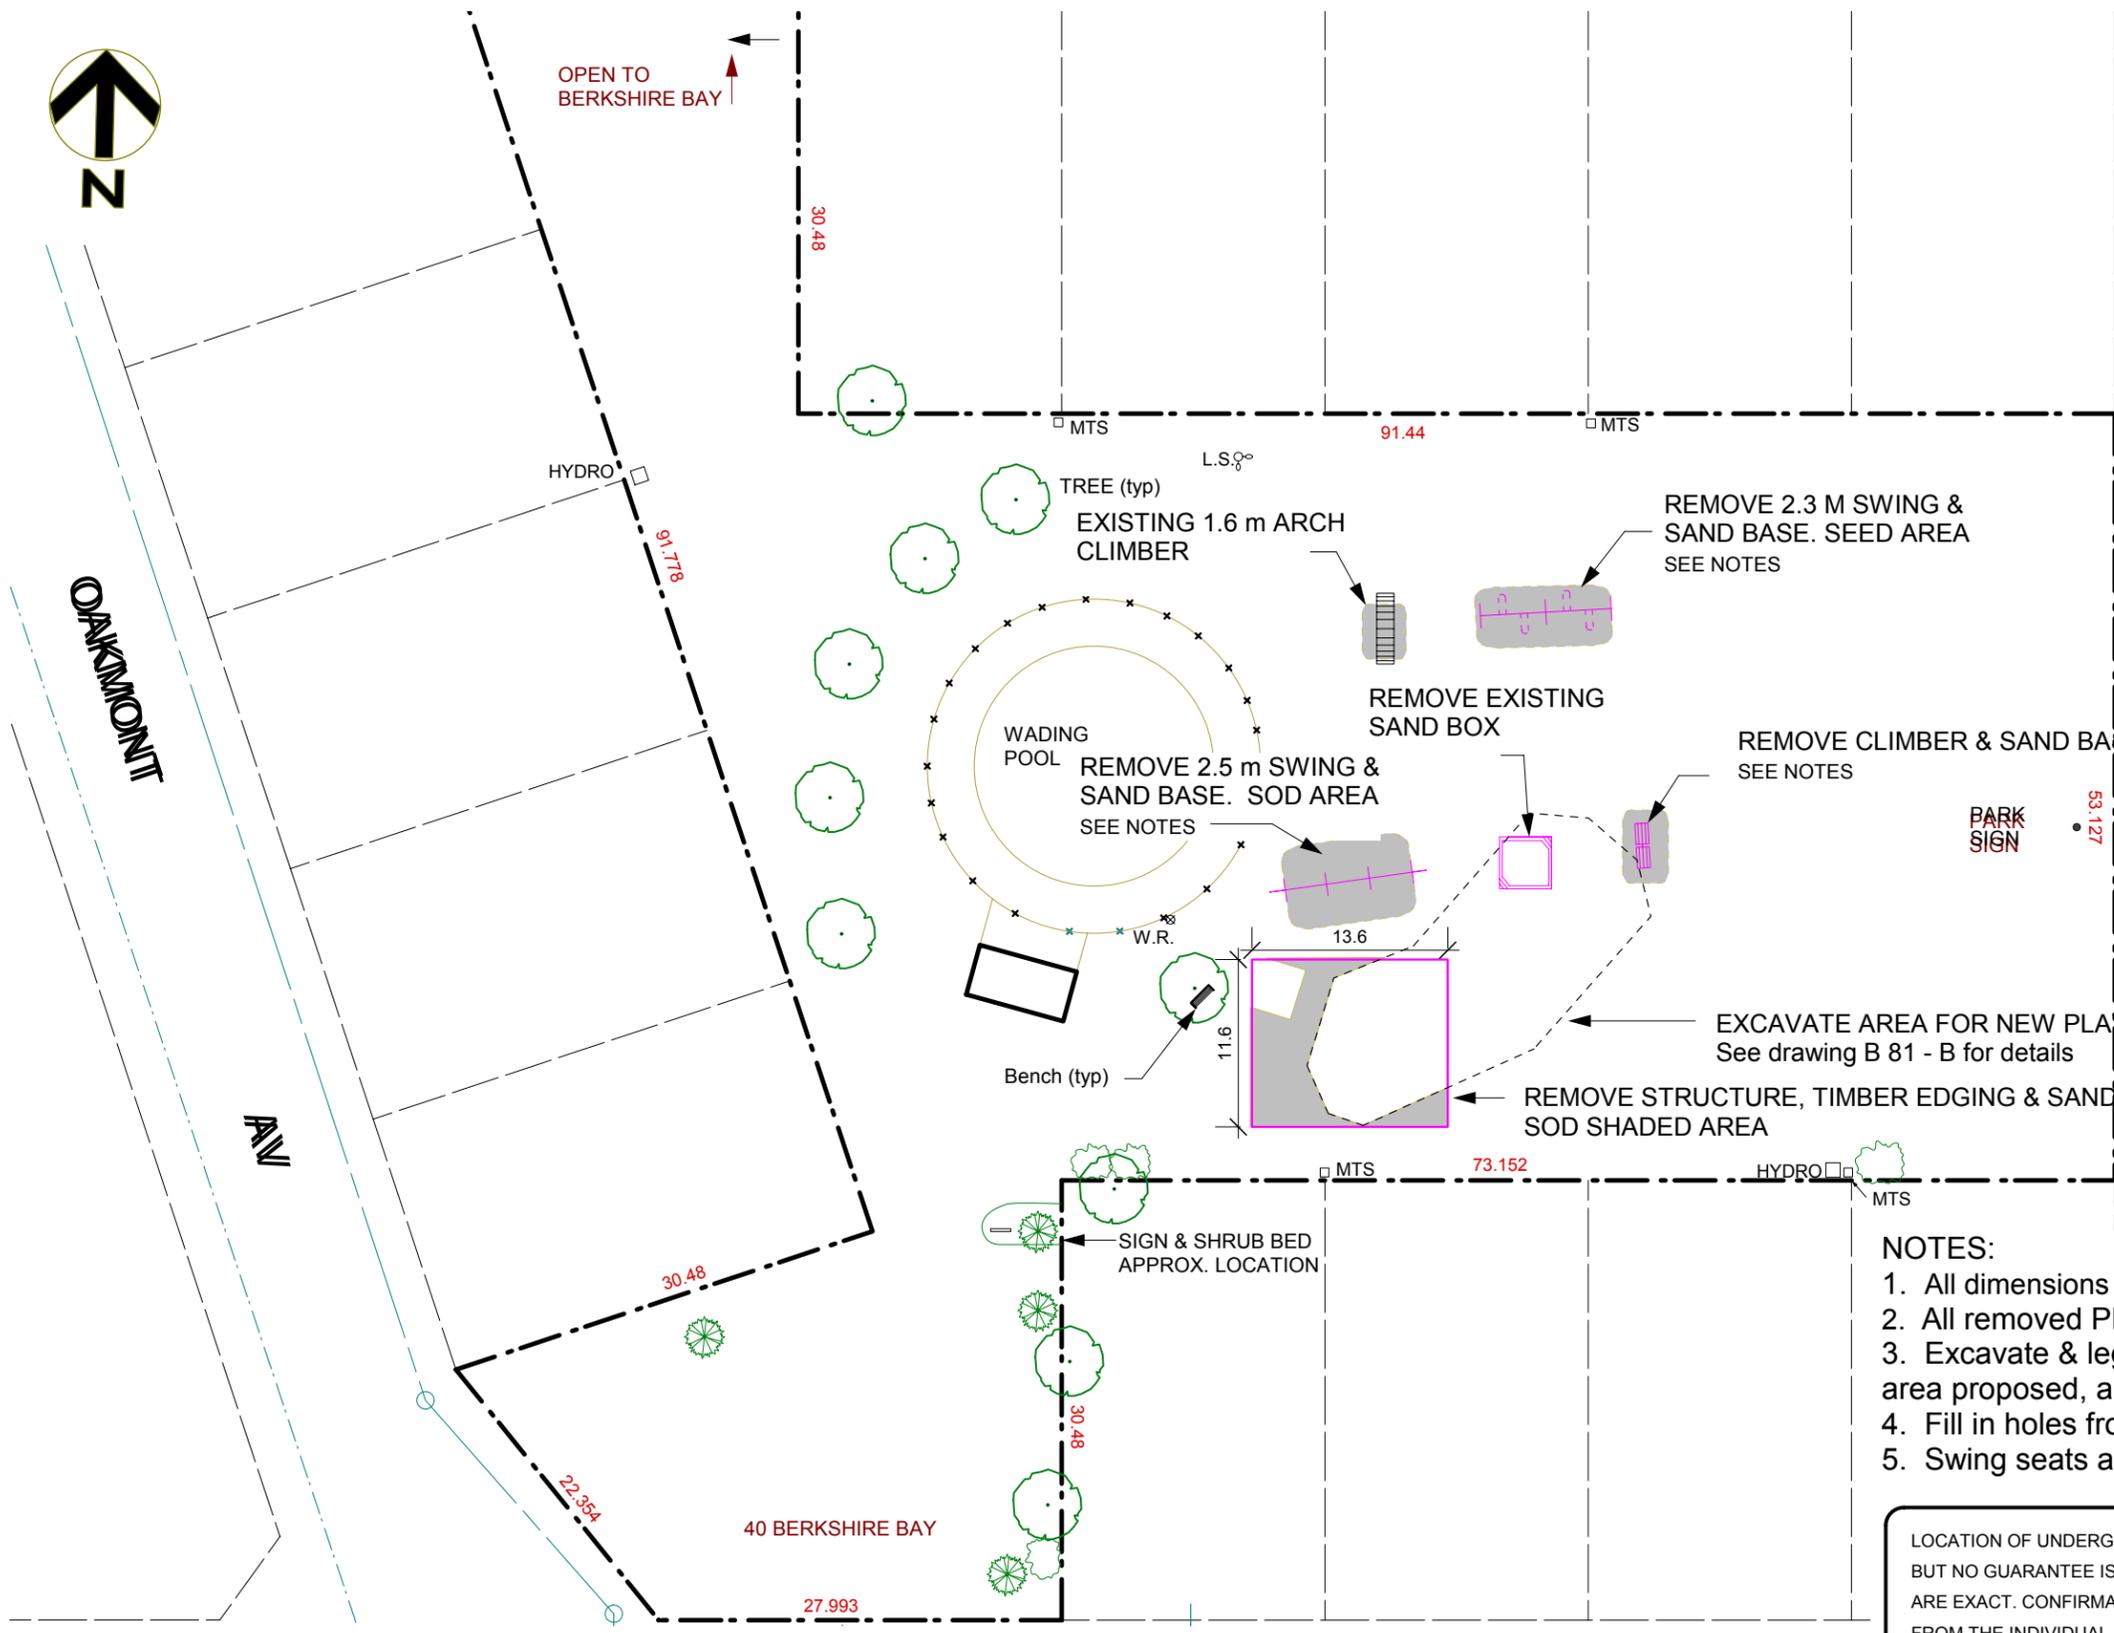

NOTES:

1. All dimensions are in meters.
2. All removed Play Equipment is to be legally disposed of.
3. Excavate & legally remove sand in areas where no new installations area proposed, and install topsoil and sod over these areas
4. Fill in holes from excavated Play Equipment.
5. Swing seats and chains to be salvaged by City Staff

LOCATION OF UNDERGROUND STRUCTURES AS SHOWN ARE BASED ON THE BEST INFORMATION AVAILABLE BUT NO GUARANTEE IS GIVEN THAT ALL EXISTING UTILITIES ARE SHOWN OR THAT THE GIVEN LOCATIONS ARE EXACT. CONFIRMATION OF EXISTENCE AND EXACT LOCATION OF ALL SERVICES MUST BE OBTAINED FROM THE INDIVIDUAL UTILITIES BEFORE PROCEEDING WITH CONSTRUCTION.



THE CITY OF WINNIPEG
Planning, Property and Development Department
Planning and Land Use Division
Unit 15 - 30 Fort Street, Winnipeg, MB, (R3C 4X5)

DESIGNED BY	ST/DB	CHECKED BY	APPROVED BY
DRAWN BY	ST/DB	RELEASED FOR CONSTRUCTION	
HORIZ. SCALE	1 : 500		
VERT. SCALE			
DATE	APR/05	MANAGER, PLANNING AND LAND USE DIVISION	DATE

DRAWING TITLE
BERKSHIRE PARK
Existing Conditions & Removals

CAD DRAWING NO.

DRAWING NO.
B.81 - A