

We gratefully

\$ 1 million +

The Robert W. McCutcheon Family

Donor name full size.

Light baffle.


.25" gap all sides, top and bottom.

8" w full colour logo.

.5"± n.t.s.

1"

2"

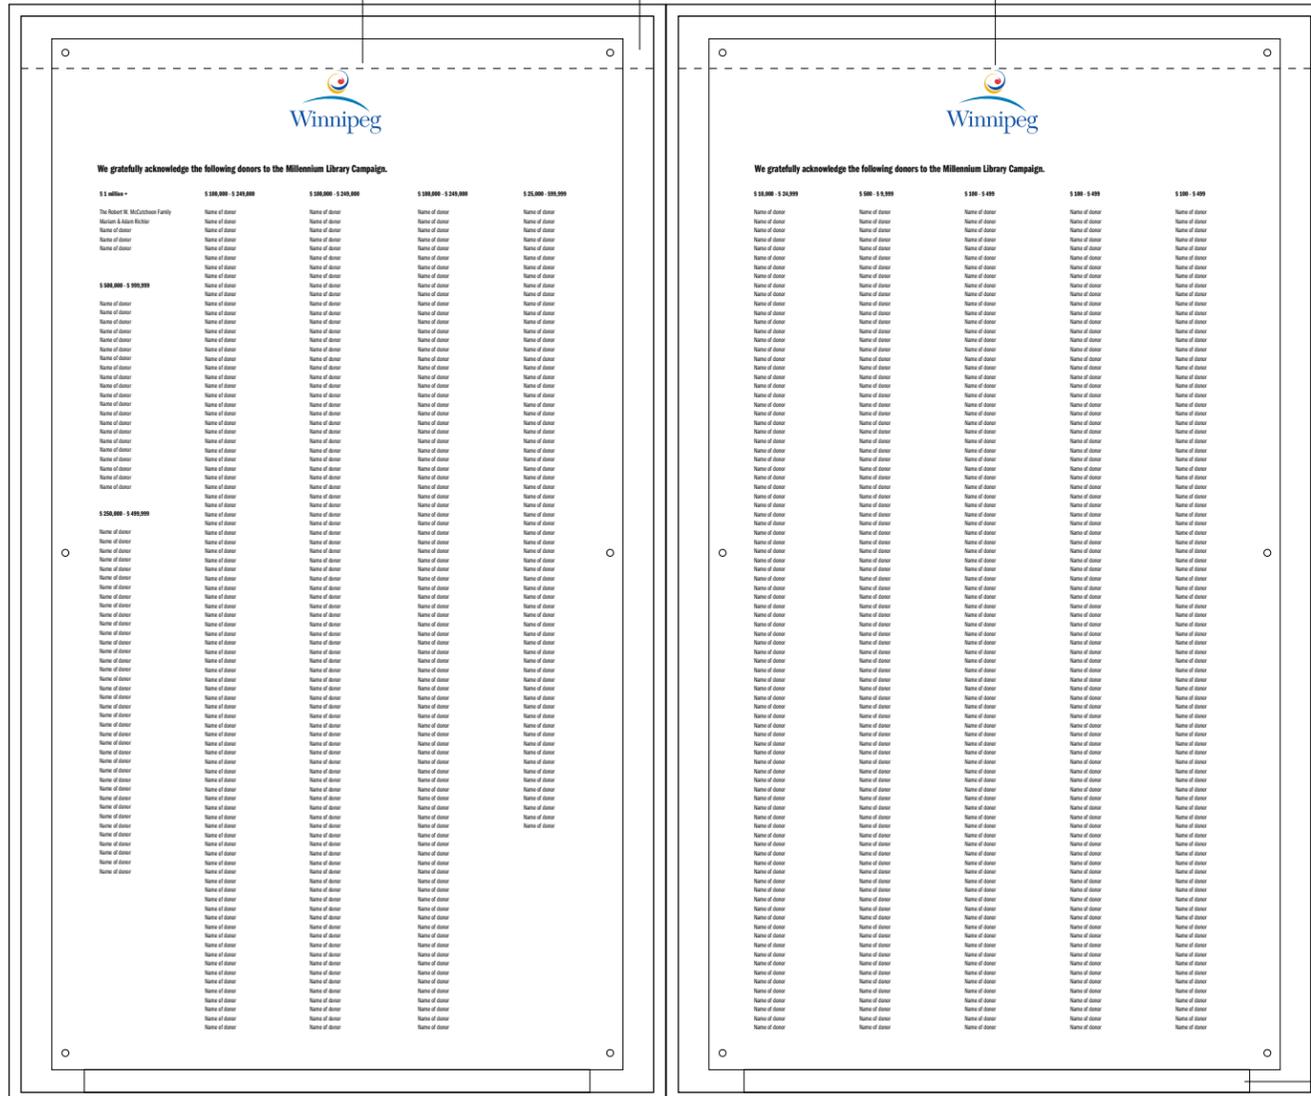

.125mm non-glare temp. glass.

Threaded alum. spacer fixed into wood panel. Min. of six (6) per panel as req'd.

Provide metal backing behind wall as required.

'Donor' panel; non-adhesive Mylar, or sim., clear film 'sandwiched' between two layers of glass - shown dashed red.

6.0mm clear tempered glass.

Hex. head or sim. blind fastening - submit sample.

Note: centre 36" x .5" x .25" h solid clear acrylic spacer/support only if necessary to support weight of glass.

Section through Donor panel.

Scale: 1:2

Corner Elevation of Donor panel.

Scale: 1:2

1.60 Type DO.1, Donor Wall: two (2) - .125 non-glare + .25" x 51.5 x 91.5"± clear, tempered glass panels w/clear Mylar print w/800± names. Names are black; 'Winnipeg' logo is full colour. Print 'sandwiched' between glass panels. Glass supported 2"± off wall by means of six (6), minimum, turned/threaded aluminum pins set into reinforced backing. Provide backing as req'd. Names provided electronically by Owner. Provide FS proof. Provide 6" sample of 'sandwich', i.e. non-glare glass + Mylar w/names + clear glass.

Scale: .75" = 12"

Gallop/Varley
 3574 W 13th Avenue
 Vancouver, B.C.
 Canada V6R 2S3
 T 604/736 1895
 F 604/736 1896
 e gallopvarley@shaw.ca

This document contains information proprietary to Gallop/Varley and shall not be reproduced or transferred to other documents, or disclosed to others, or used for any purpose other than that for which it is intended without the prior written permission of Gallop/Varley.

1. Site measure req'd.
2. Submit FS paper proofs.
3. Submit sample of glass w/print.
4. Submit sample of fastener.
5. Typestyle is ITC Franklin Gothic Book Condensed, and Demi-Condensed. Sign Contractor must set all type; 'outline' art will not be provided!
6. Winnipeg' logo will be provided electronically.
7. Signs may be rough scaled for layout.

Revisions:

Date: 05/08/15

Scale: As noted.

Project No: 707

Project:
**Millennium Library
 Winnipeg MB
 Sign Program**

Dwg. Title:
Donor Prints

Sign Type: **DO**

Dwg. No: **DO.01**