

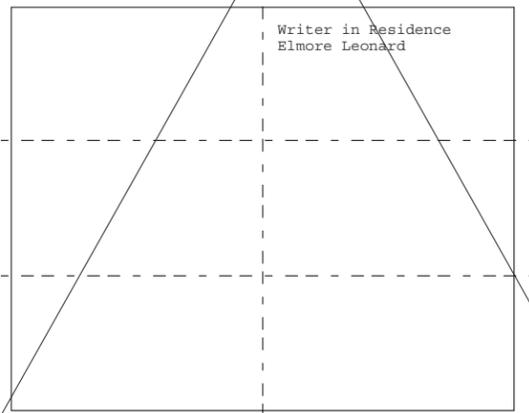


**O** Type H.6T: .25± x 5.5" x 5.5" non-glare acrylic w/tactile no. + Braille; slot, VHB adhesive. Centre on wall or sidelite 2" from door frame on latch side, 48" AFF. Sim. for: 2.42 Winnipeg Library Foundation'; '2.58'.

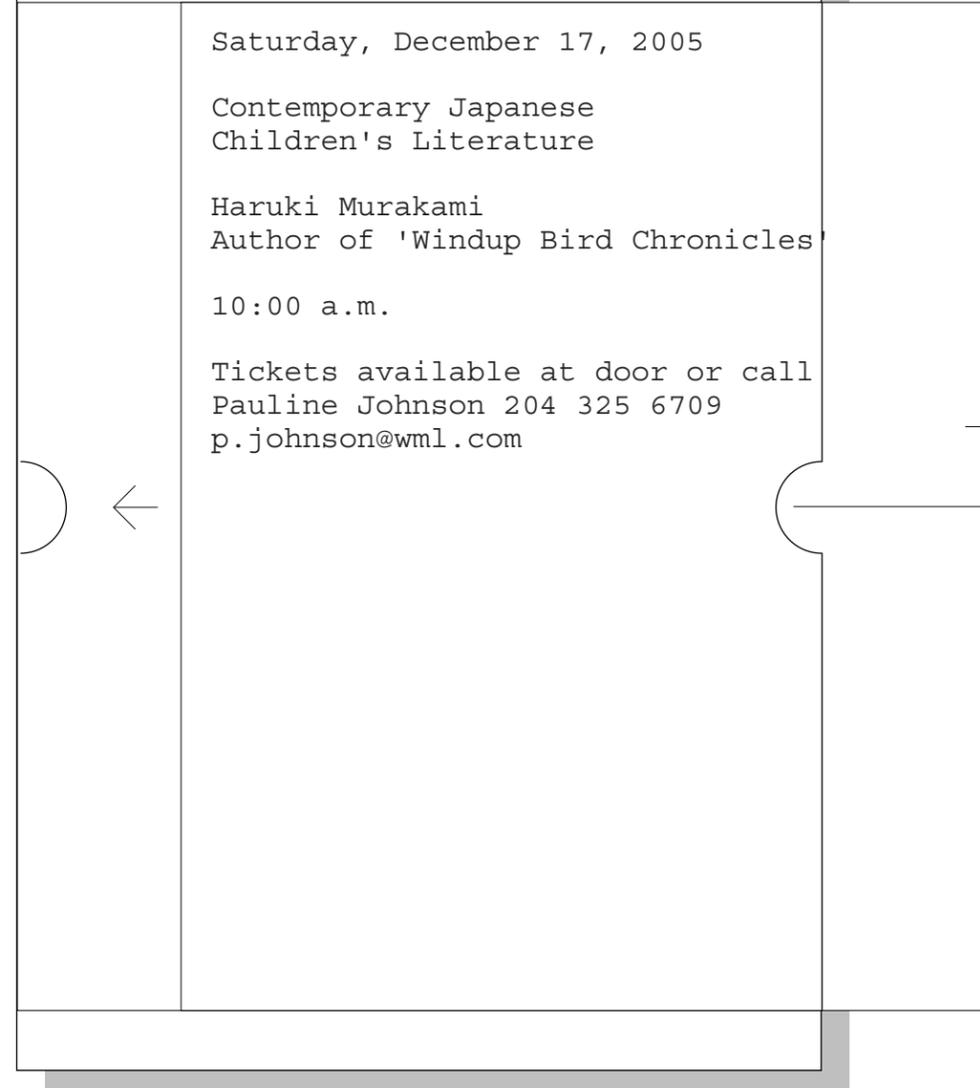

\* Trim 6 equal pieces from one piece 8.5 x 11".  
Scale: 1:4

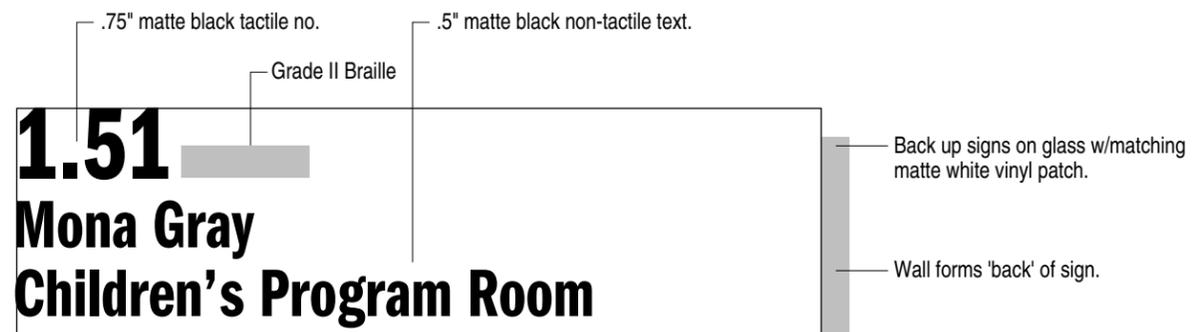

**H** Type H.9T: .25± x 8.5" x 14.35" non-glare acrylic w/tactile no. + Braille, + non-tactile text; slot, VHB adhesive. Centre on wall or sidelite 2" from door frame on latch side, 48" AFF. Sim. for: '2.27 Buchwald Room'; '2.28 Anhang Room'; '2.35 Carol Shields Memorial Auditorium'; '2.45 Meeting Room 2'; '2.59 Tutorial A'; '2.59A Tutorial B'; '2.60 Meeting Room 1'.

Scale: 1:2

<b>Gallop/Varley</b>	
3574 W 13th Avenue Vancouver, B.C. Canada V6R 2S3	
T 604/736 1895 F 604/736 1896 e gallopvarley@shaw.ca	
This document contains information proprietary to Gallop/Varley and shall not be reproduced or transferred to other documents, or disclosed to others, or used for any purpose other than that for which it is intended without the prior written permission of Gallop/Varley.	
<ol style="list-style-type: none"> <li>1. Submit FS paper layouts (pen plots).</li> <li>2. Submit samples as requested.</li> <li>3. Unless otherwise noted mount all signs centred 48" AFF.</li> <li>4. Typestyle (No.) is ITC Franklin Gothic. Tactile type style is VAG Rounded Light. Track = +25.</li> <li>5. Signs may be rough scaled.</li> <li>6. The only acceptable 'Braille' is the raster dot method. Rev. engraved Braille is not acceptable.</li> <li>7. Sign locations to be site confirmed.</li> </ol>	
Revisions:	
Date: 05/09/15	
Scale: As noted.	
Project No: 707	
Project: Millennium Library Winnipeg MB Sign Program	
Dwg. Title: Room Identification Holders	
Sign Type: H	
Dwg. No: H.01	