



._20 Type S.4, DF Freestanding Stack Indicator: .75+ inch thick x 48 inch x 10 inch h panel, .5 inch dia. alum. support and .25 x 6 inch dia. mm alum. base. Note messages flush left or right to stack end. Shows obverse face.

4.23


Scale: 1:12

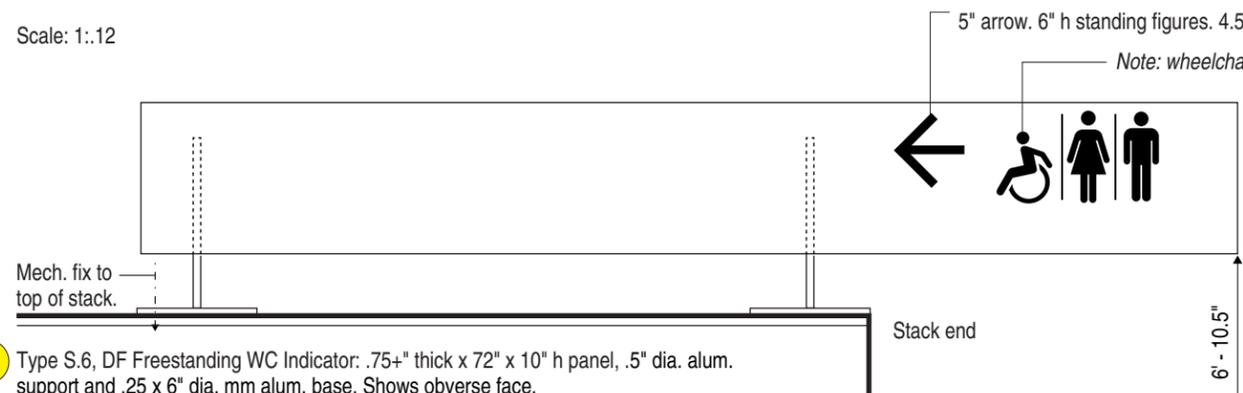


._21 Type S.6, DF Freestanding WC Indicator: .75+ inch thick x 72 inch x 10 inch h panel, .5 inch dia. alum. support and .25 x 6 inch dia. mm alum. base. Shows obverse face.

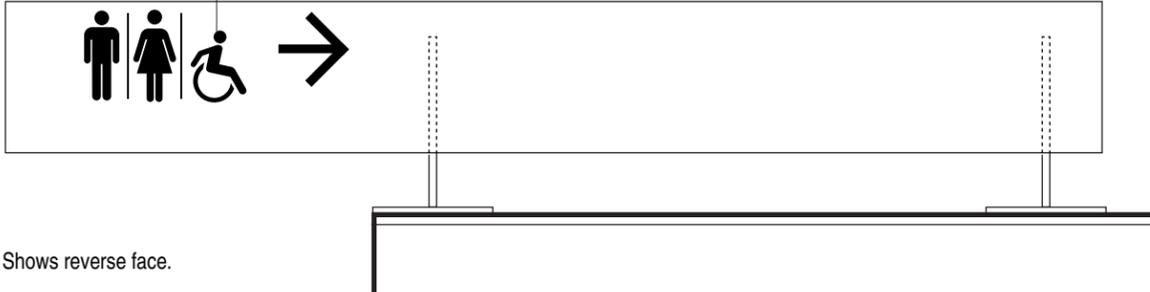


Shows reverse face.

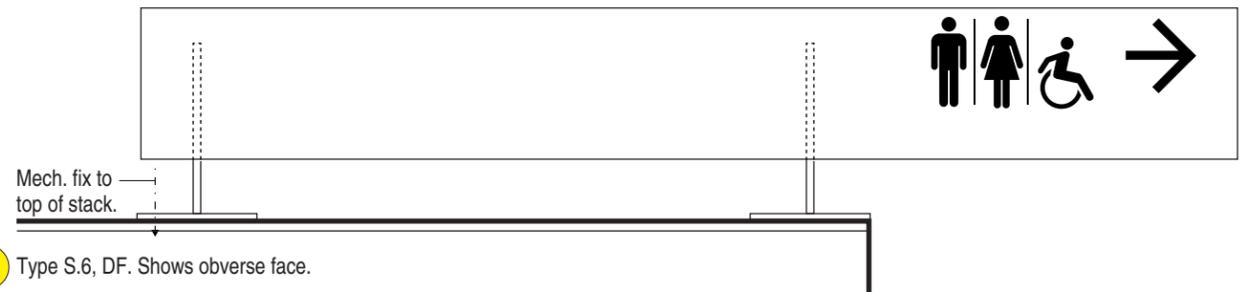

._22 Type S.6, DF. Shows obverse face.

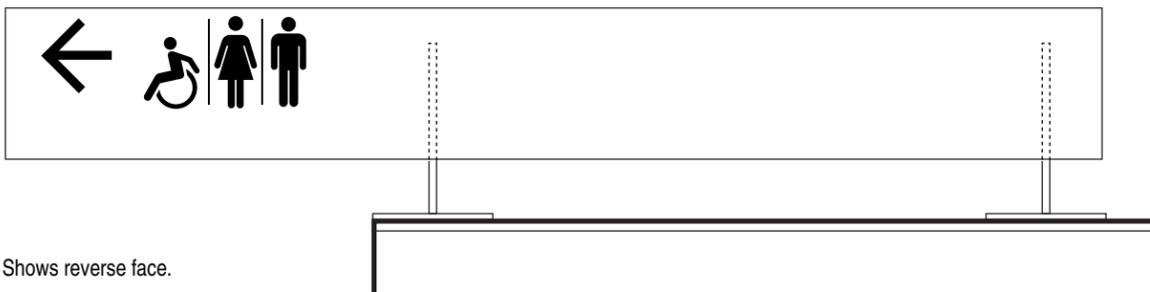


Shows reverse face.

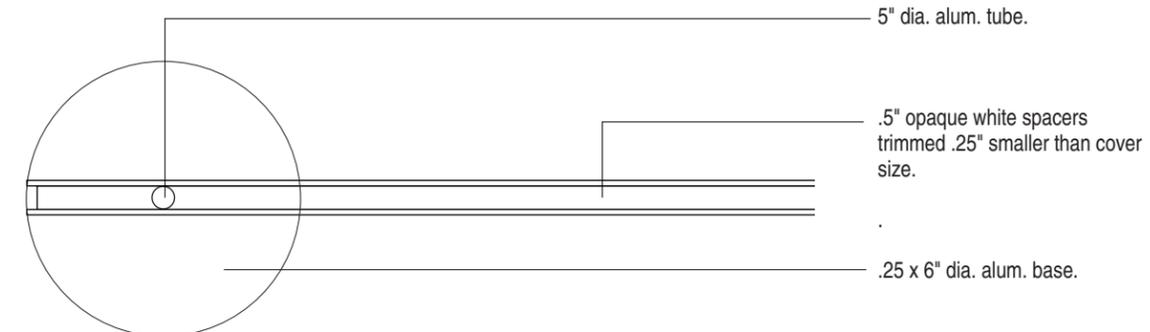

Plan view

Scale: 1:4

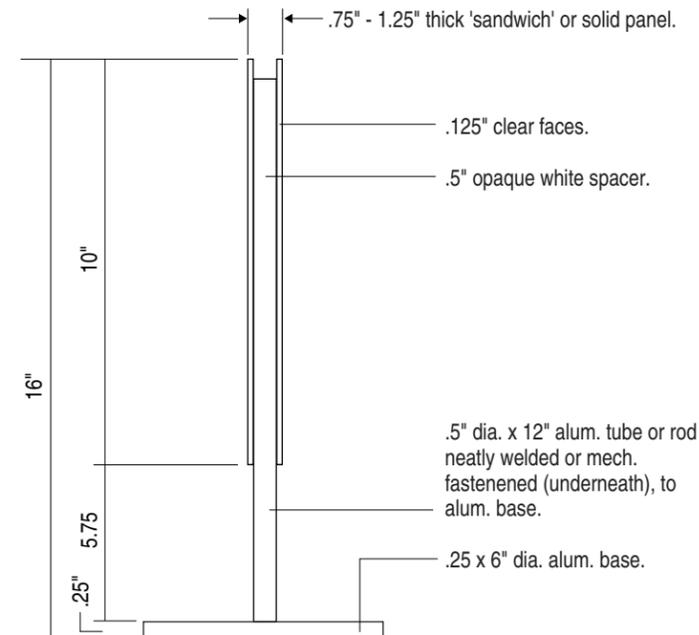

End view

Scale: 1:4

Gallop/Varley
 3574 W 13th Avenue
 Vancouver, B.C.
 Canada V6R 2S3
 T 604/736 1895
 F 604/736 1896
 e gallopvarley@shaw.ca

This document contains information proprietary to Gallop/Varley and shall not be reproduced or transferred to other documents, or disclosed to others, or used for any purpose other than that for which it is intended without the prior written permission of Gallop/Varley.

1. Submit FS paper layouts (pen plots) or thumbnails on request.
2. Submit samples as requested.
3. All sign locations to be site confirmed.
4. All messages t.b.c. by Owner.

Revisions:

Date: **05/09/15**

Scale: **as noted.**

Project No: **707**

Project:
**Millennium Library
 Winnipeg MB
 Sign Program**

Dwg. Title:
Stack Signs - top

Sign Type: **S**

Dwg. No: **S.02**